

PLAN




EXISTING TREE AND REAR FENCE VIEWED FROM FLAT




REAR FENCE AND FLAT VIEWED FROM ST. GEORGE'S MEWS




EXISTING RAISED BED AND REAR FENCE VIEWED FROM FLAT

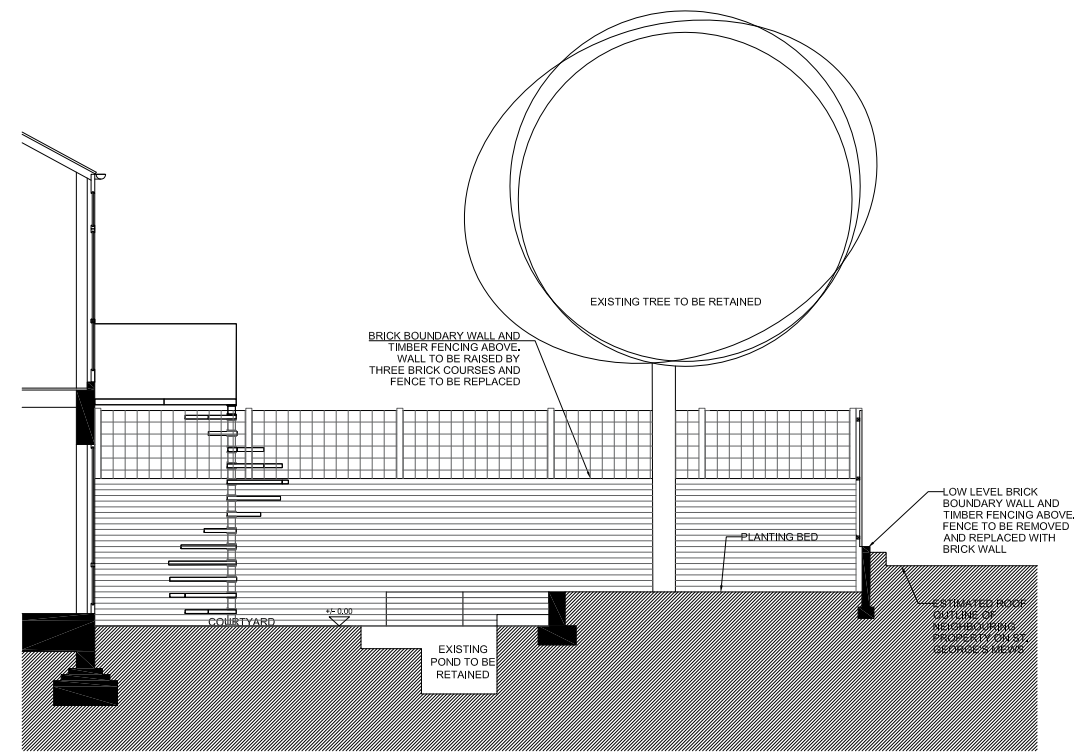


ELEVATION 4

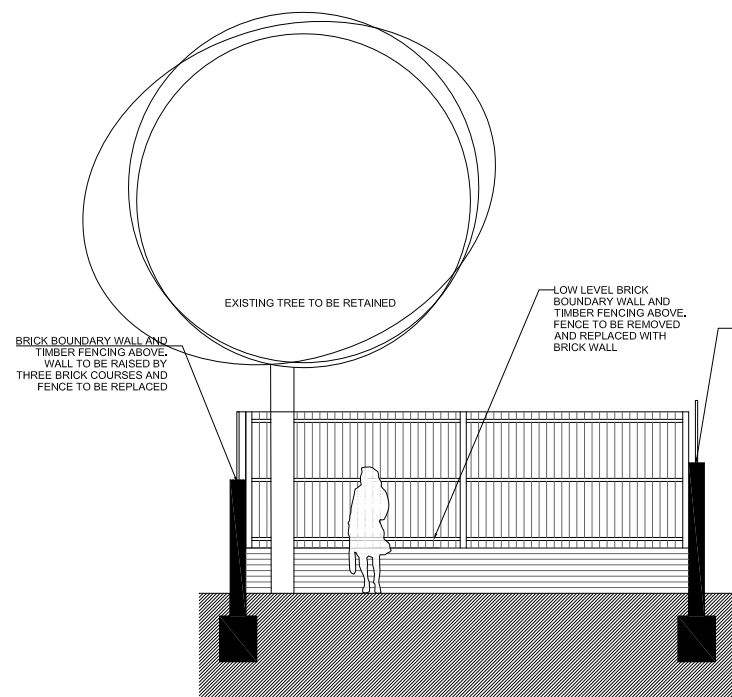


ELEVATION 1

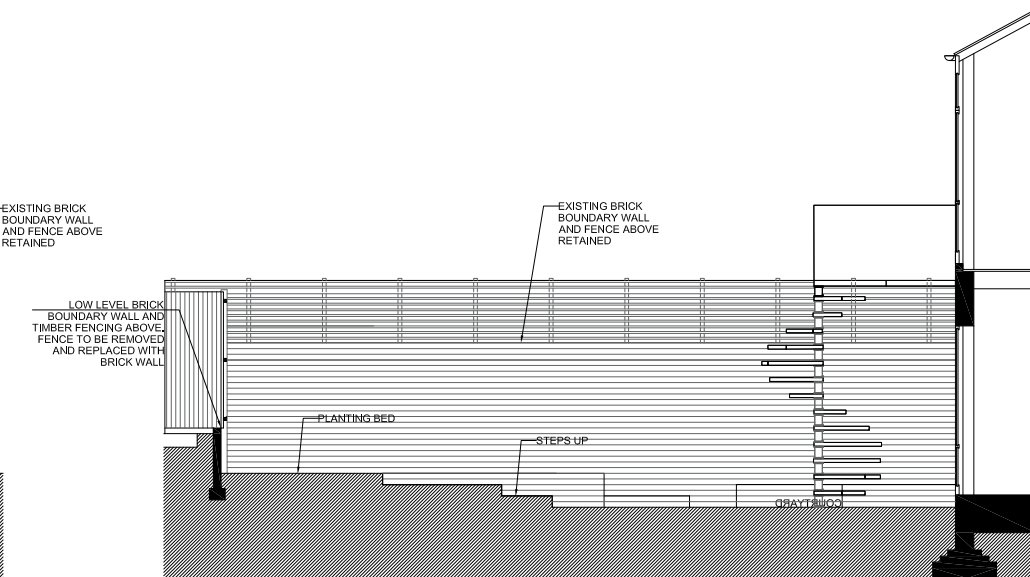

ELEVATION 2

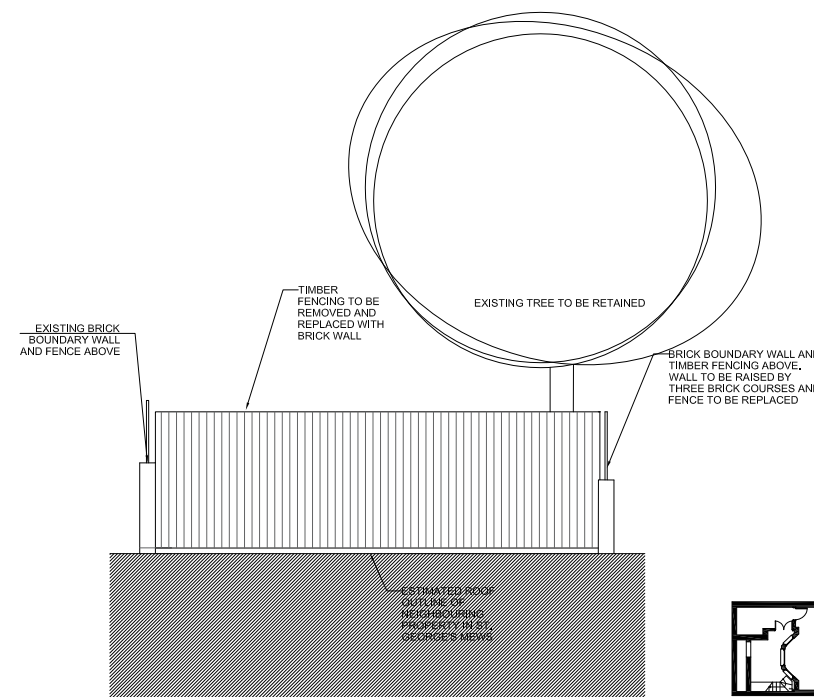

ELEVATION 3

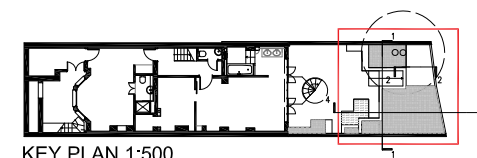

KEY PLAN 1:500

REVISIONS REV DATE AMENDMENT		REVISIONS REV DATE AMENDMENT		KEY PLAN		SCALE BAR (METRES) 1:100@A3 / 1:50@A1 0 1 2 3 4 5				stagg architects 3rd FLOOR, 44-46 NEW INN YARD, LONDON EC2A 3EY ben@staggarchitects.co.uk www.staggarchitects.co.uk		DRAWING TITLE EXISTING GARDEN							
						NOTES AND CLARIFICATIONS PLEASE READ DRAWING IN ACCORDANCE WITH CROSS-REFERENCED SPECIFICATION / SCOPE OF WORKS. ©STAGG ARCHITECTS LIMITED, NO IMPLIED LICENCE EXISTS. THIS DRAWING SHOULD NOT BE USED TO CALCULATE AREAS FOR THE PURPOSES OF VALUATION. SUBJECT TO PLANNING PERMISSION, BUILDING REGULATIONS, STATUTORY UNDERTAKER SEARCHES AND DESIGN DEVELOPMENT. DO NOT SCALE DRAWINGS. DIMENSIONS GOVERN. ALL DIMENSIONS TO BE VERIFIED ON SITE BY CONTRACTOR BEFORE PROCEEDING. ARCHITECT SHALL BE NOTIFIED IN WRITING OF ANY DISCREPANCIES.		CLIENT		PROJECT FLAT 1 24 AINGER ROAD LONDON NW3 3AS		DATE 13.04.16		DRAWN MN		A1 SCALE 1:50		A3 SCALE 1:100	
												STATUS INFORMATION		DRAWING NO 51518-GA-51		REV -			