


Proposed Basement Staircase Section
1:20@A3

New metal steps, handrail and banisters to front lightwell.
Black painted finish to match adjacent existing railings

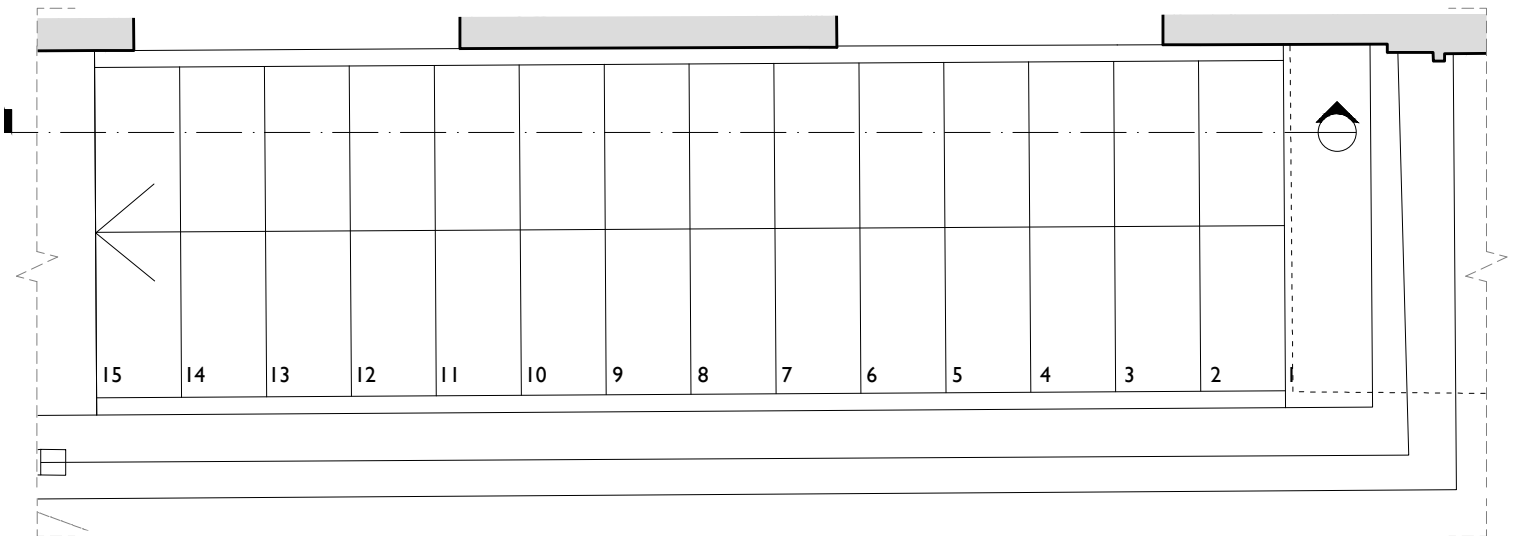

Proposed Basement Staircase Plan
1:20@A3

Notes:
Drawings are based on survey data and may not accurately represent what is physically present.
Do not scale from this drawing. All dimensions are to be verified on site before proceeding with the work.
All dimensions are in millimeters unless noted otherwise.
Purcell shall be notified in writing of any discrepancies.

ISSUE	DATE	DRAWN	CHECKED	DESCRIPTION
	01 Apr 2016	VP		

CLIENT **Kay Georgiou Solicitors**

PROJECT **40 Great James Street**

DRAWING TITLE	Front lightwell stairs
SIZE & SCALE	A3L 1:20@A3
DRAWING STATUS	ISSUED FOR PLANNING

JOB NUMBER	235990
DRAWING NO.	L(00)223
REVISION	-

