




EXISTING ROOF PLAN 1:100

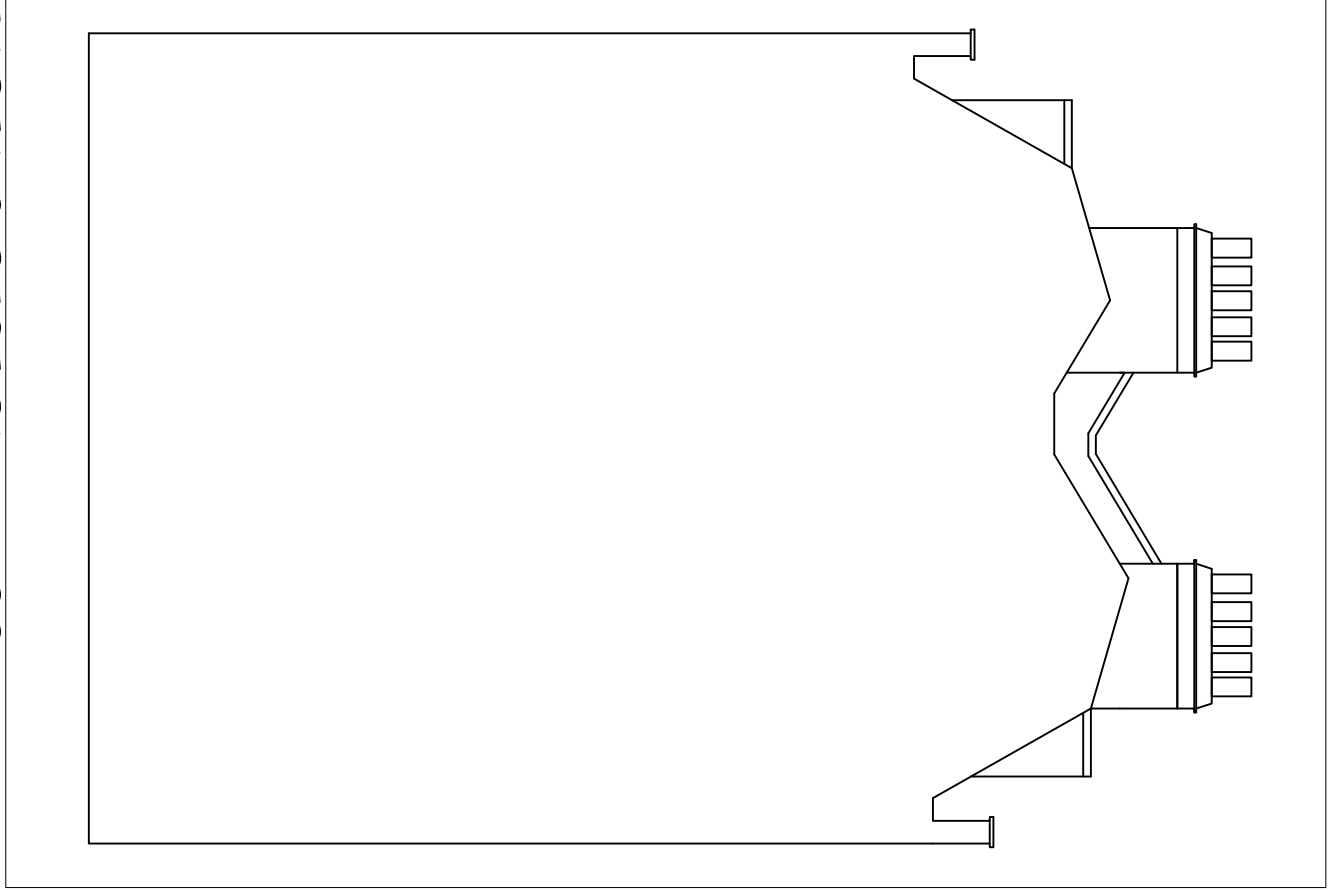

EXISTING SECTION 1:100

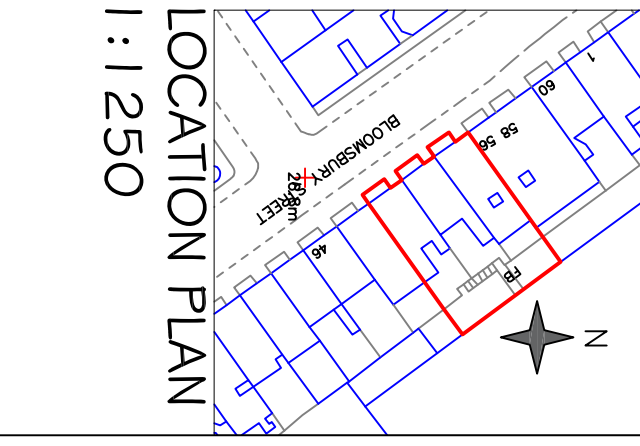

LOCATION PLAN
1:1250

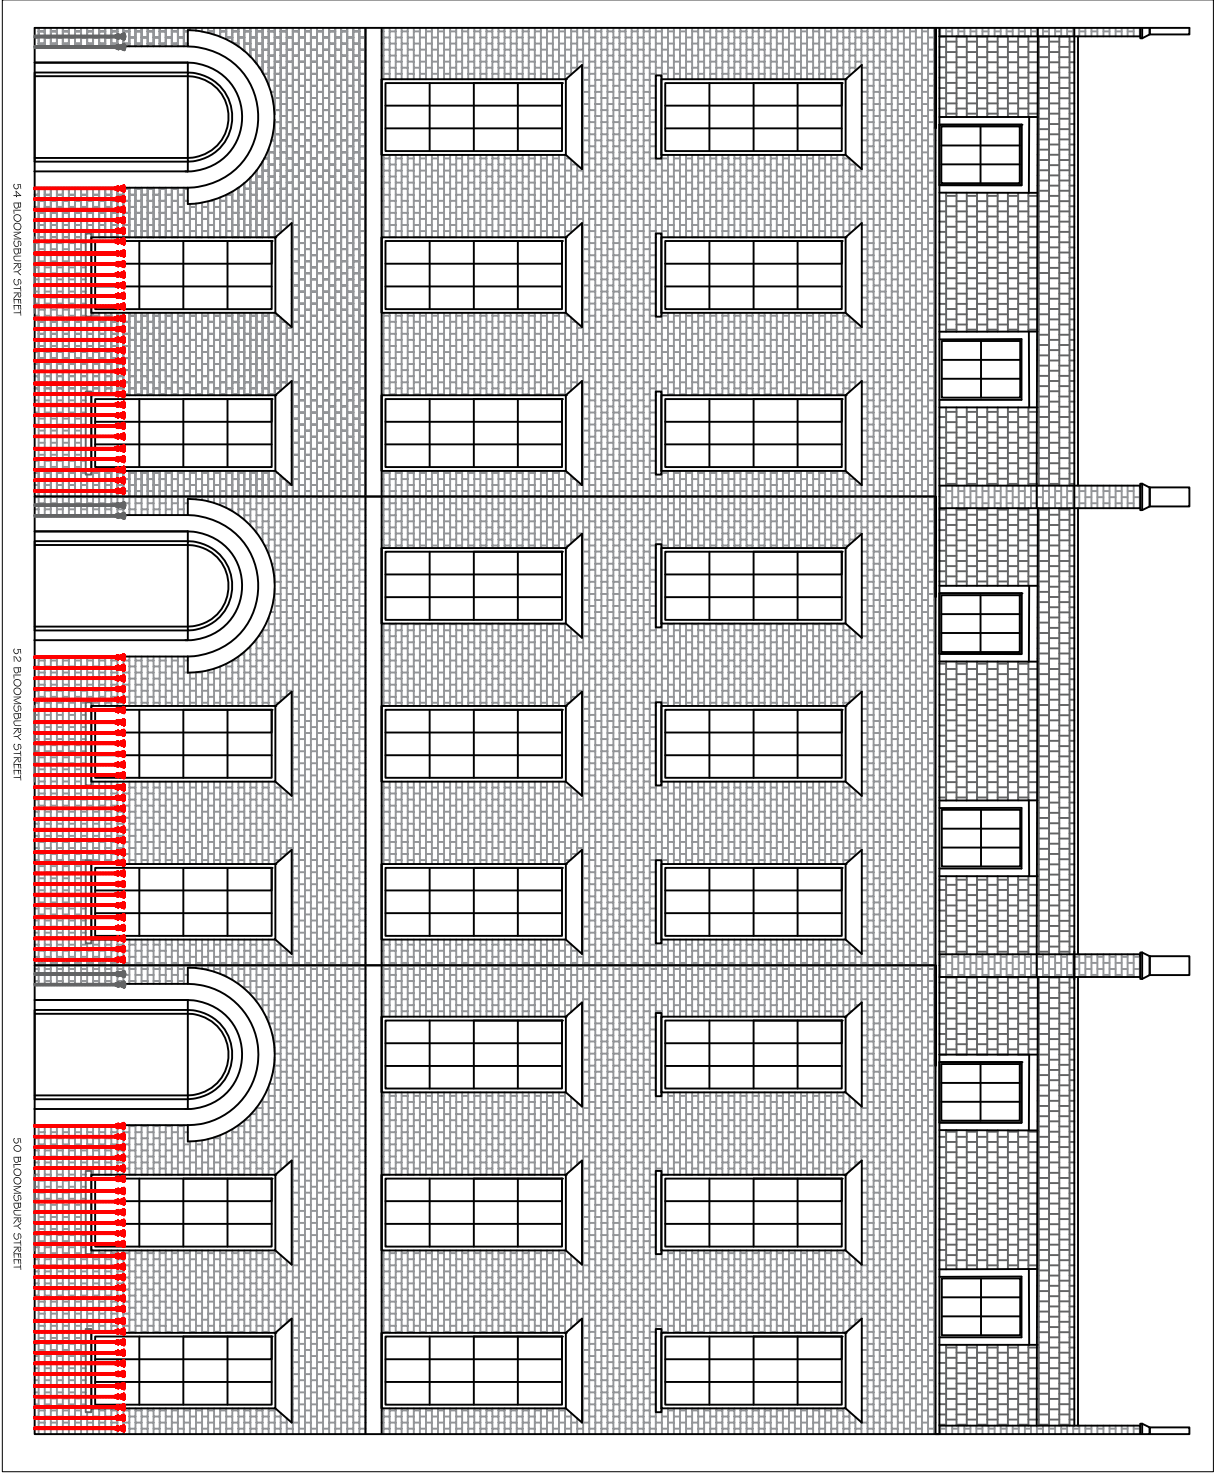

EXISTING ELEVATION 1:100

Copyright: All rights have been asserted. The drawing shall not be reproduced without the prior approval of One Housing Group.

Any discrepancies, errors or omissions to be reported to the project co-ordinator for further instructions before commencement of works.

Do NOT scale from this drawing. The client/contractor is to CHECK all dimensions & report any discrepancies. All work & materials used are to fully comply with ALL standards are required by the relevant Trade Associates, British Standards, Codes of Practice, Manufacture Specifications (BBA Certification etc.). All work to be carried out fully in accordance with any Engineers Calculations, Details & Instructions, as and where applicable.

THIS DRAWING IS THE COPYRIGHT OF ONE HOUSING GROUP AND MAY NOT BE REPRODUCED WITHOUT WRITTEN CONSENT. THIS DRAWING IS NOT TO SCALE.

Suttons Wharf South
44 Palmers Road
London
E2 0TA

54, 52 & 50 BLOOMSBURY ROOF REMEDIAL WORKS	1:100&A3	REV 0
ONE HOUSING GROUP	OCT 2014	
EXISTING ROOF, ELEVATION & ROOF PLAN		OHG 3/1