



GROUND FLOOR PLAN
No 16

GROUND FLOOR PLAN
No 17

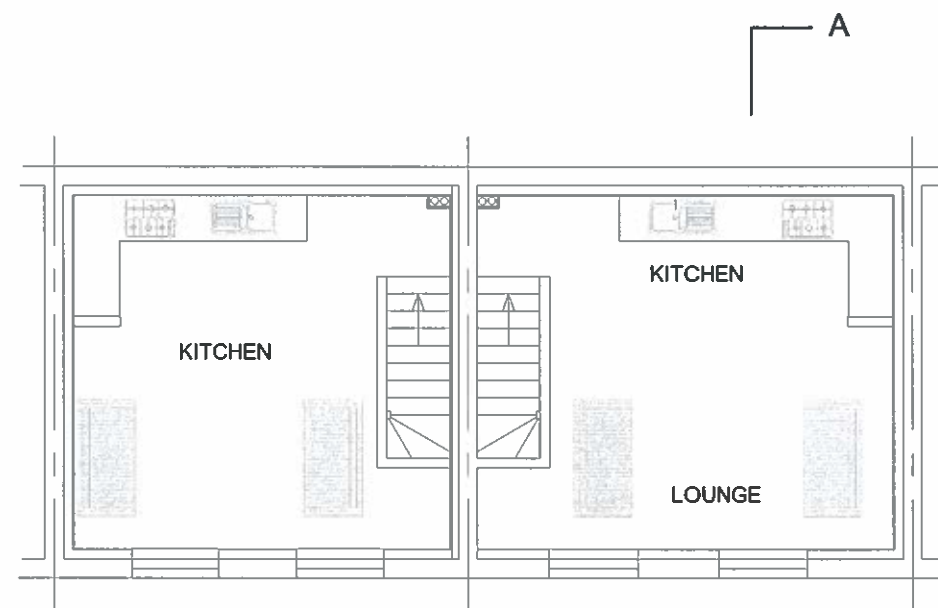

FIRST FLOOR PLAN
No 16

FIRST FLOOR PLAN
No 17

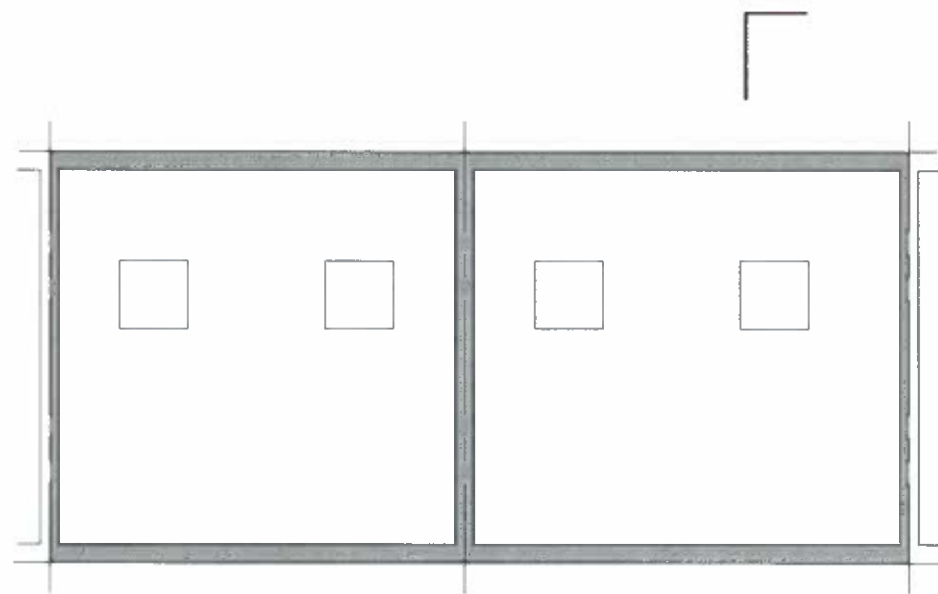


ROOF PLAN
No 16


ROOF PLAN
No 17

TITLE	SURVEY DRAWINGS	ADDRESS	16 & 17 WOLSEY MEWS LONDON, NW5
CLIENT	ANGELANA INVESTMENTS Ltd.	SCALE	1:100 @ A3
		DRAWING NO.	151130/02
		DATE	NOV 2015
		REV.	



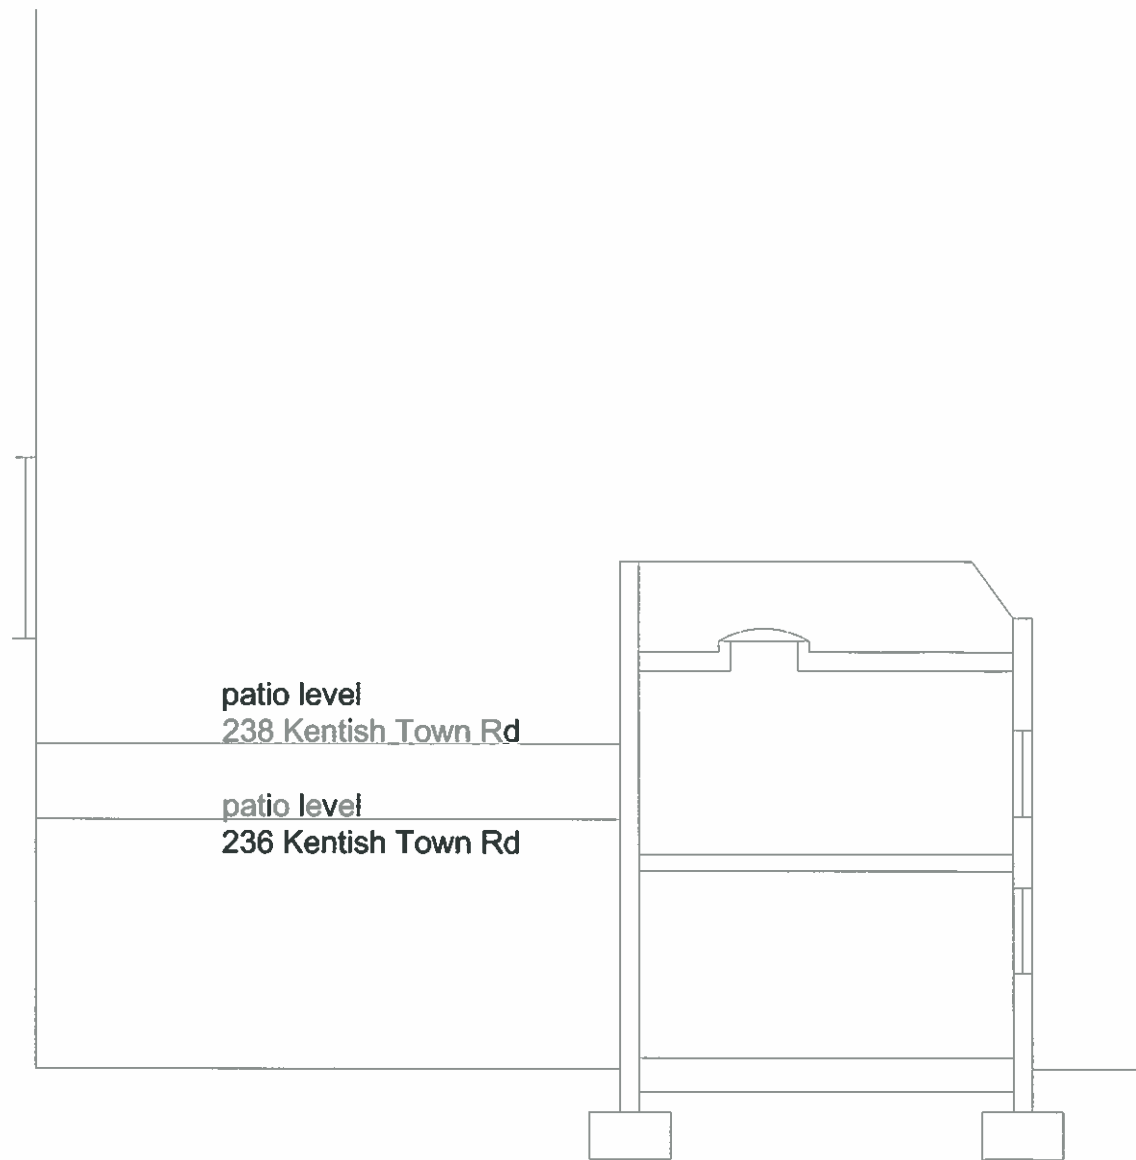


SECTION

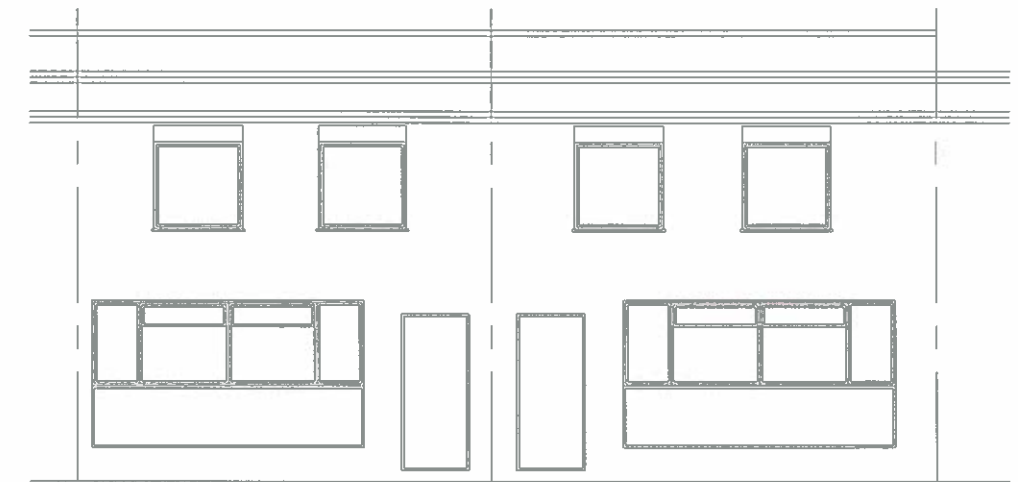

FRONT ELEVATION

TITLE	SURVEY DRAWINGS	ADDRESS	16 & 17 WOLSEY MEWS LONDON, NW5
CLIENT	ANGELANA INVESTMENTS Ltd.	SCALE	1:100 @ A3
		DRAWING NO.	151130/03
		DATE	NOV 2015
		REV.	A

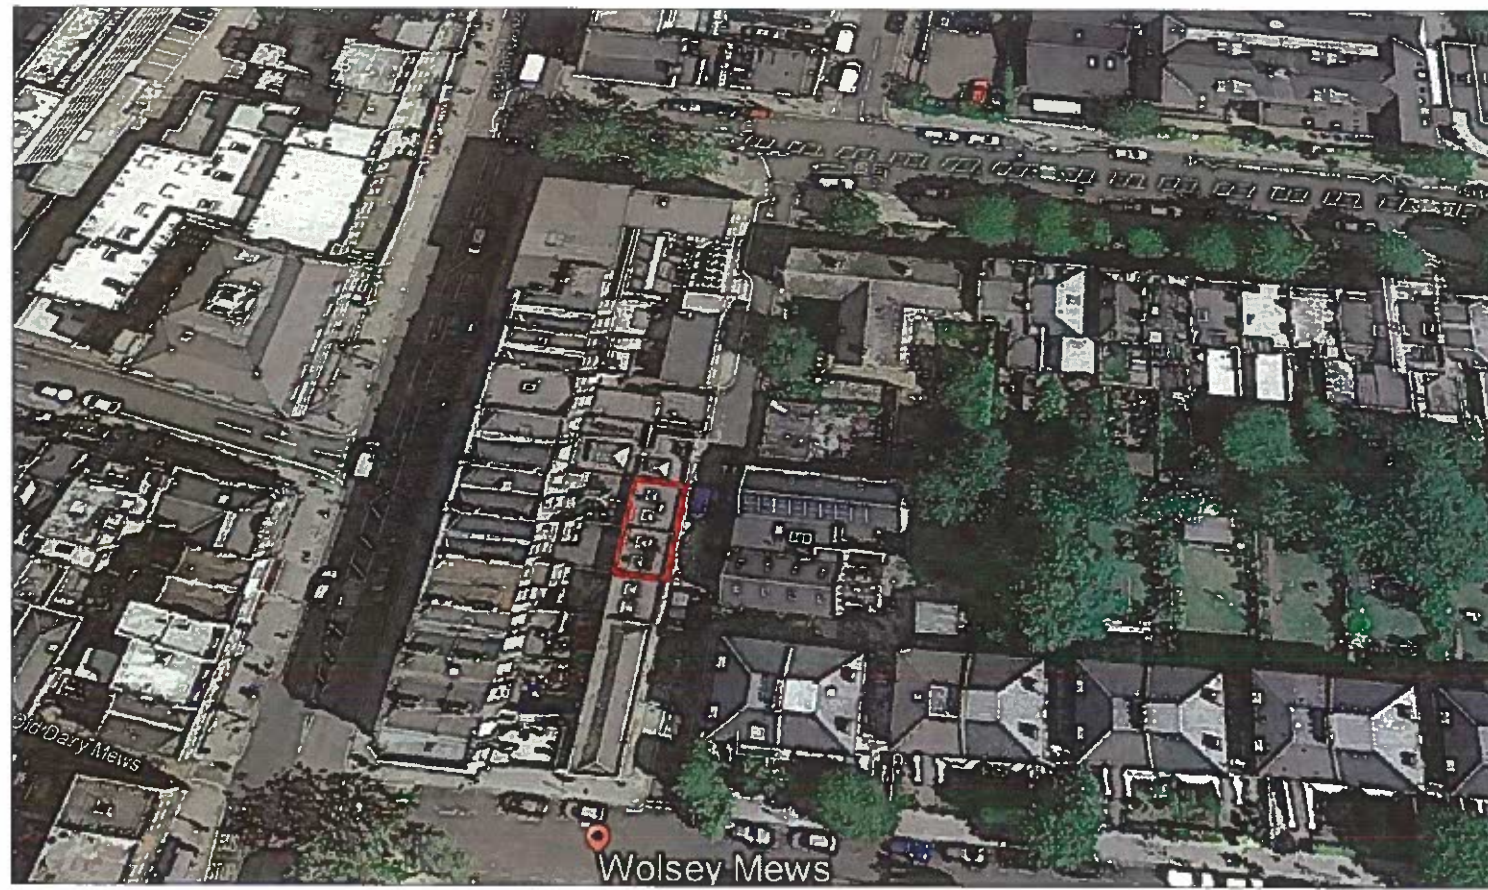

TITLE	SURVEY DRAWINGS	ADDRESS	16 & 17 WOLSEY MEWS LONDON, NW5
CLIENT	ANGELANA INVESTMENTS Ltd.	SCALE	1:100 @ A3
		DRAWING NO.	151130/04
		DATE	NOV 2015
		REV.	



TITLE	SURVEY DRAWINGS	ADDRESS	16 & 17 WOLSEY MEWS LONDON, NW5
CLIENT	ANGELANA INVESTMENTS Ltd.	SCALE	1:100 @ A3
		DRAWING NO.	151130/05
		DATE	NOV 2015
		REV.	