

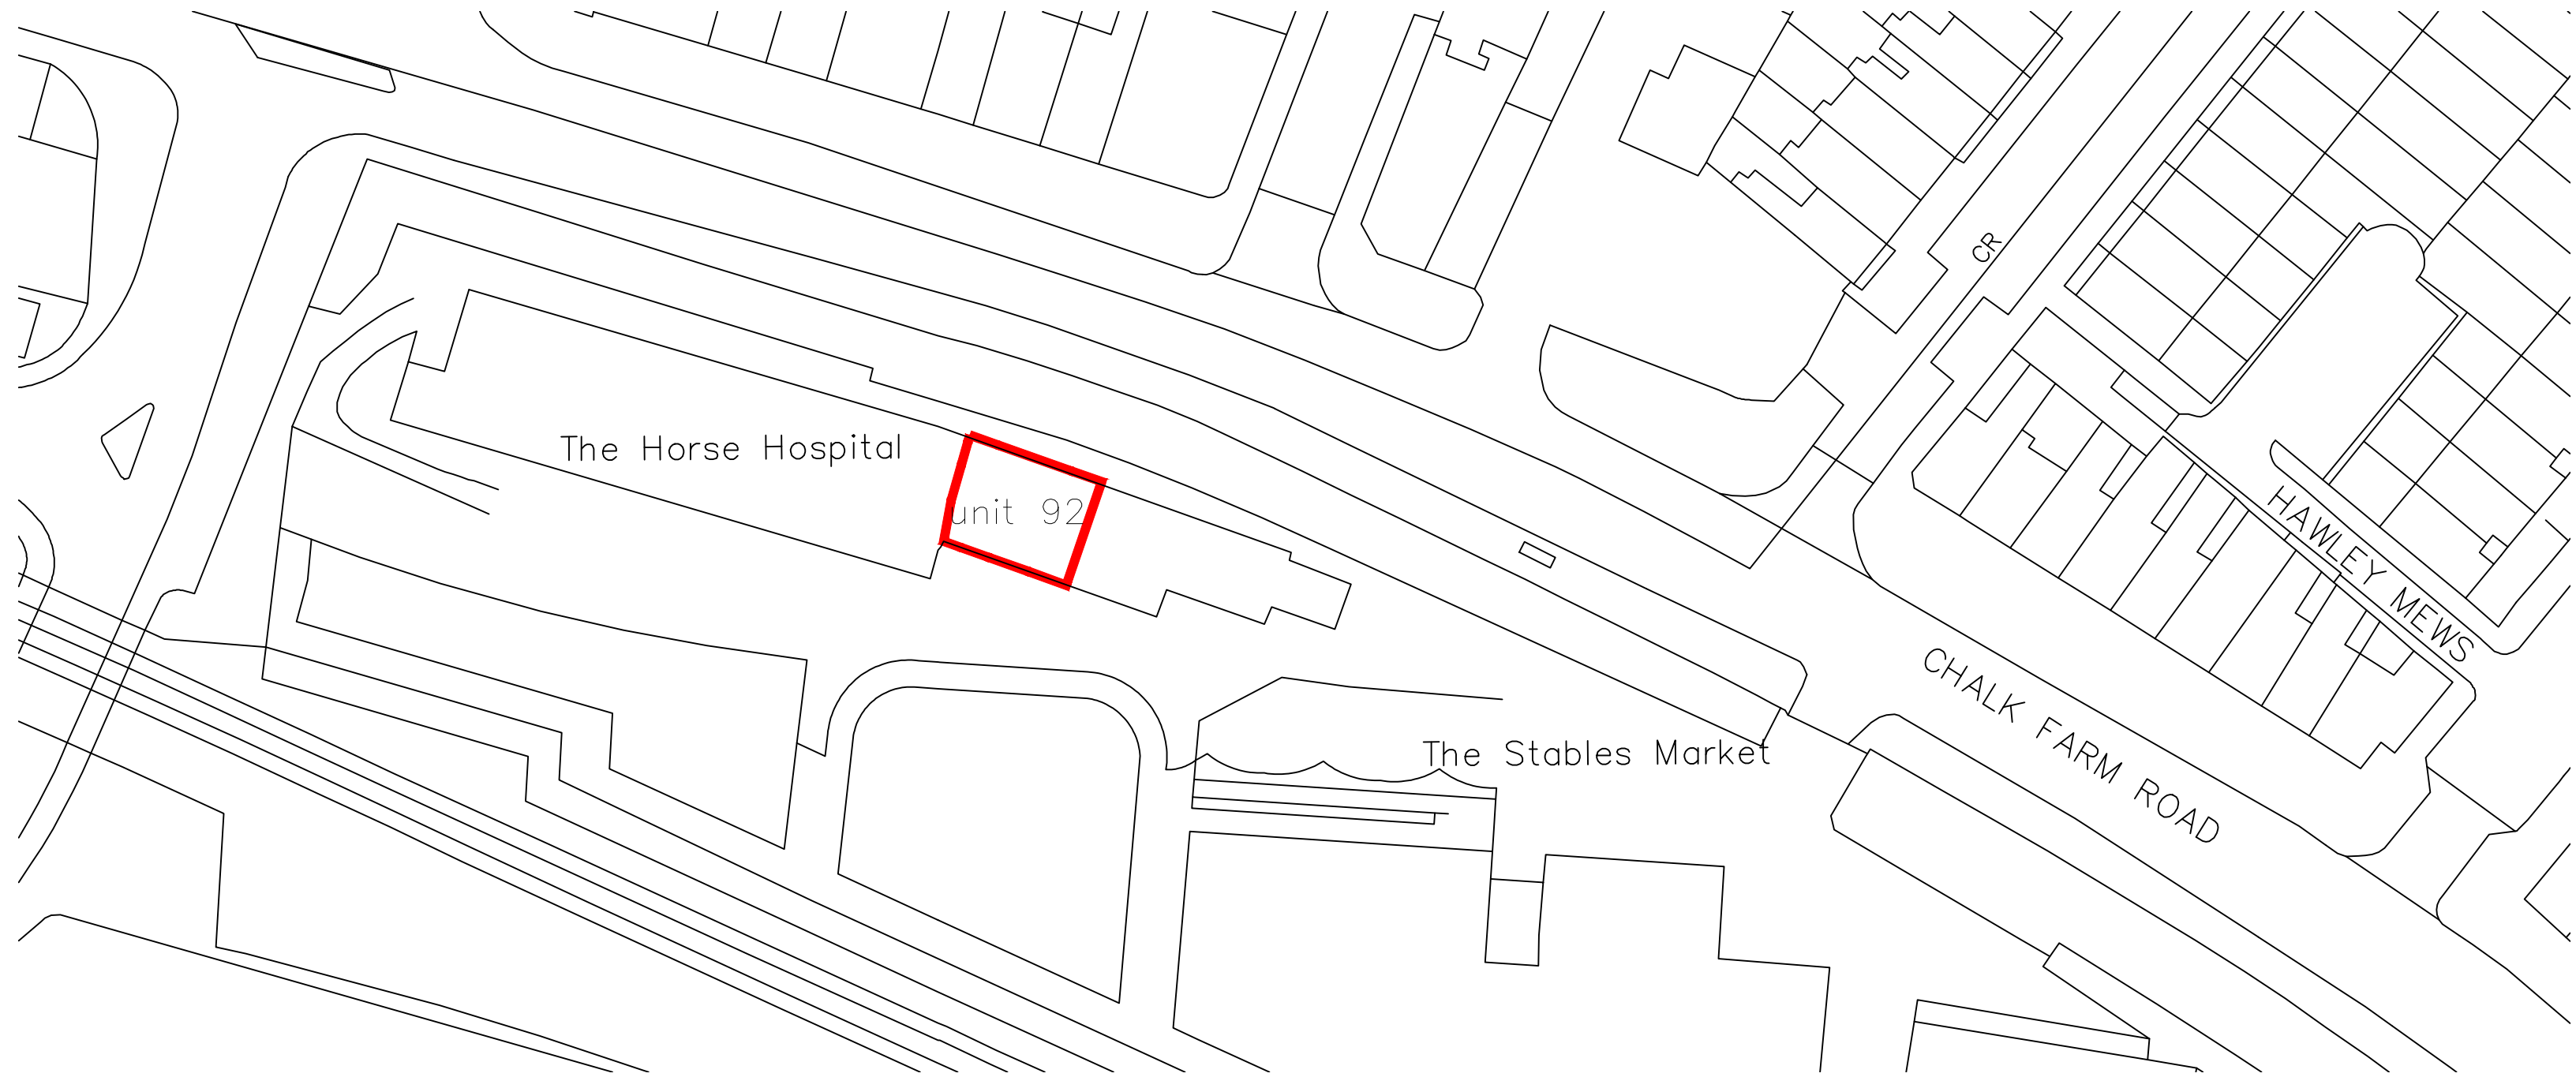


**Location Plan-**  
**Scale 1:1250**

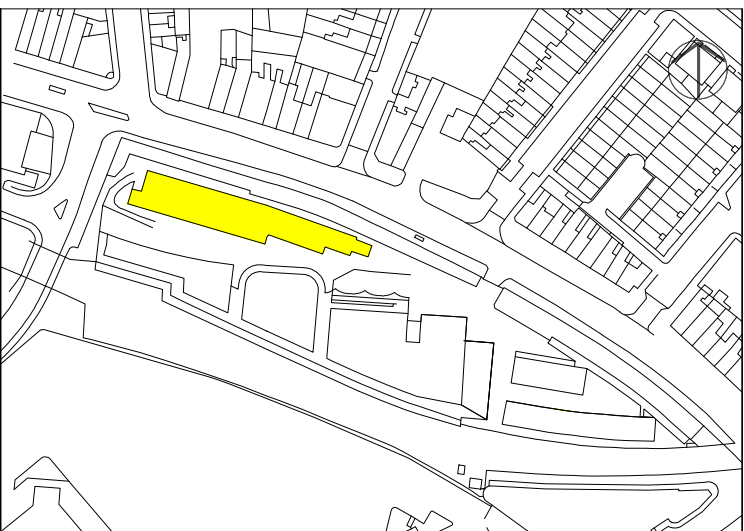

**Site/Block Plan-**  
**Scale 1:500**

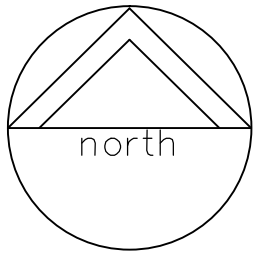

Please note that information used to produce these drawings is based on measured survey supplied by others; Heritage Architecture can not be held responsible for any inaccuracies that may exist. Please do not scale drawings. All dimensions should be verified on site.

Camden Stables Market  
London  
NW1  
United Kingdom

**STANLEY SIDINGS LTD**

**Camden Stables Market**  
**THE HORSE HOSPITAL**

Drawing Title  
**Proposed Works to Unit 92 -**  
**Location Plan**  
**Site Block Plan**

Scale 1:1250 /1:500 @ A1

Drawing Status  
Planning & Listed Building Consent

April 2016	Drawing No HH-unit 92-01
------------	-----------------------------



**STEPHEN LEVRANT HERITAGE ARCHITECTURE**  
62 British Grove, London, W4 2NL  
E-mail: info@heritagemail.co.uk