



Elevation


Unit 92

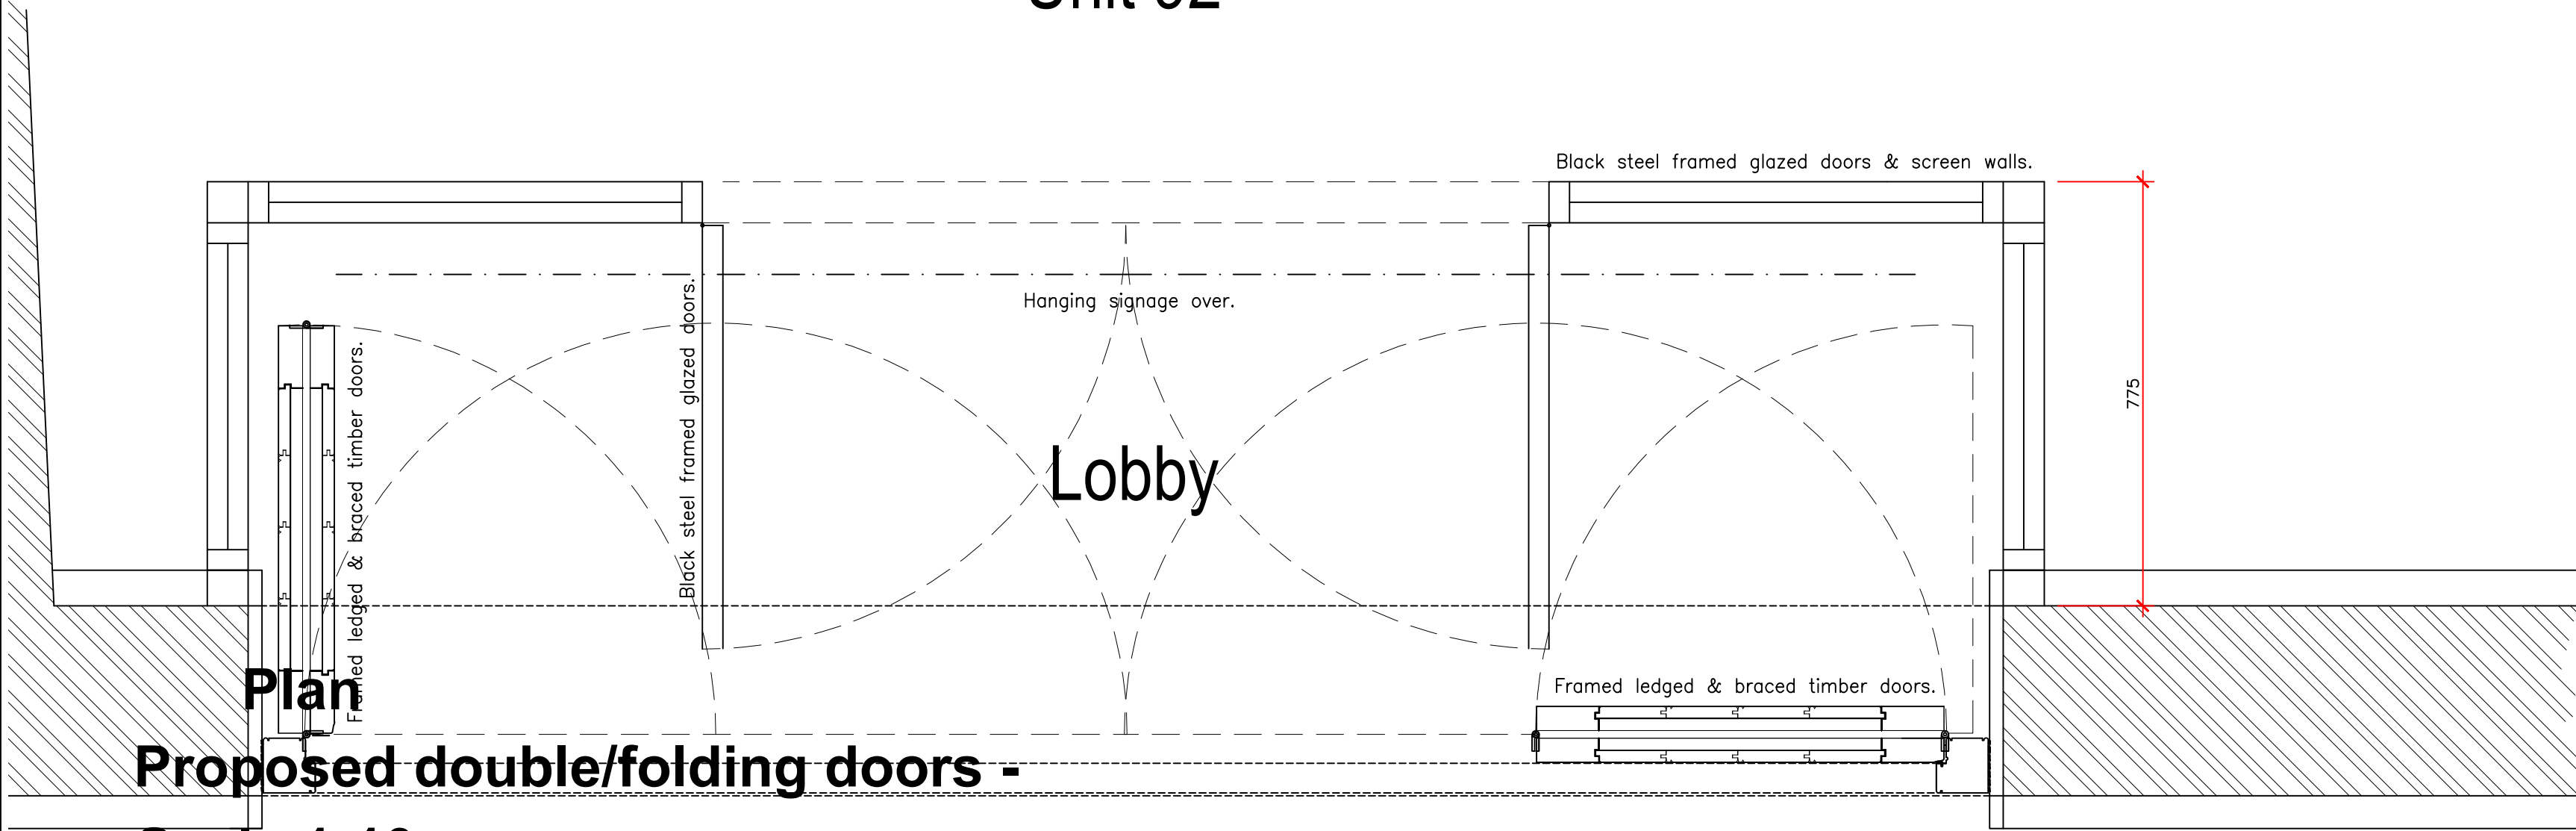


Plan  
Proposed double/folding doors -  
Scale 1:10

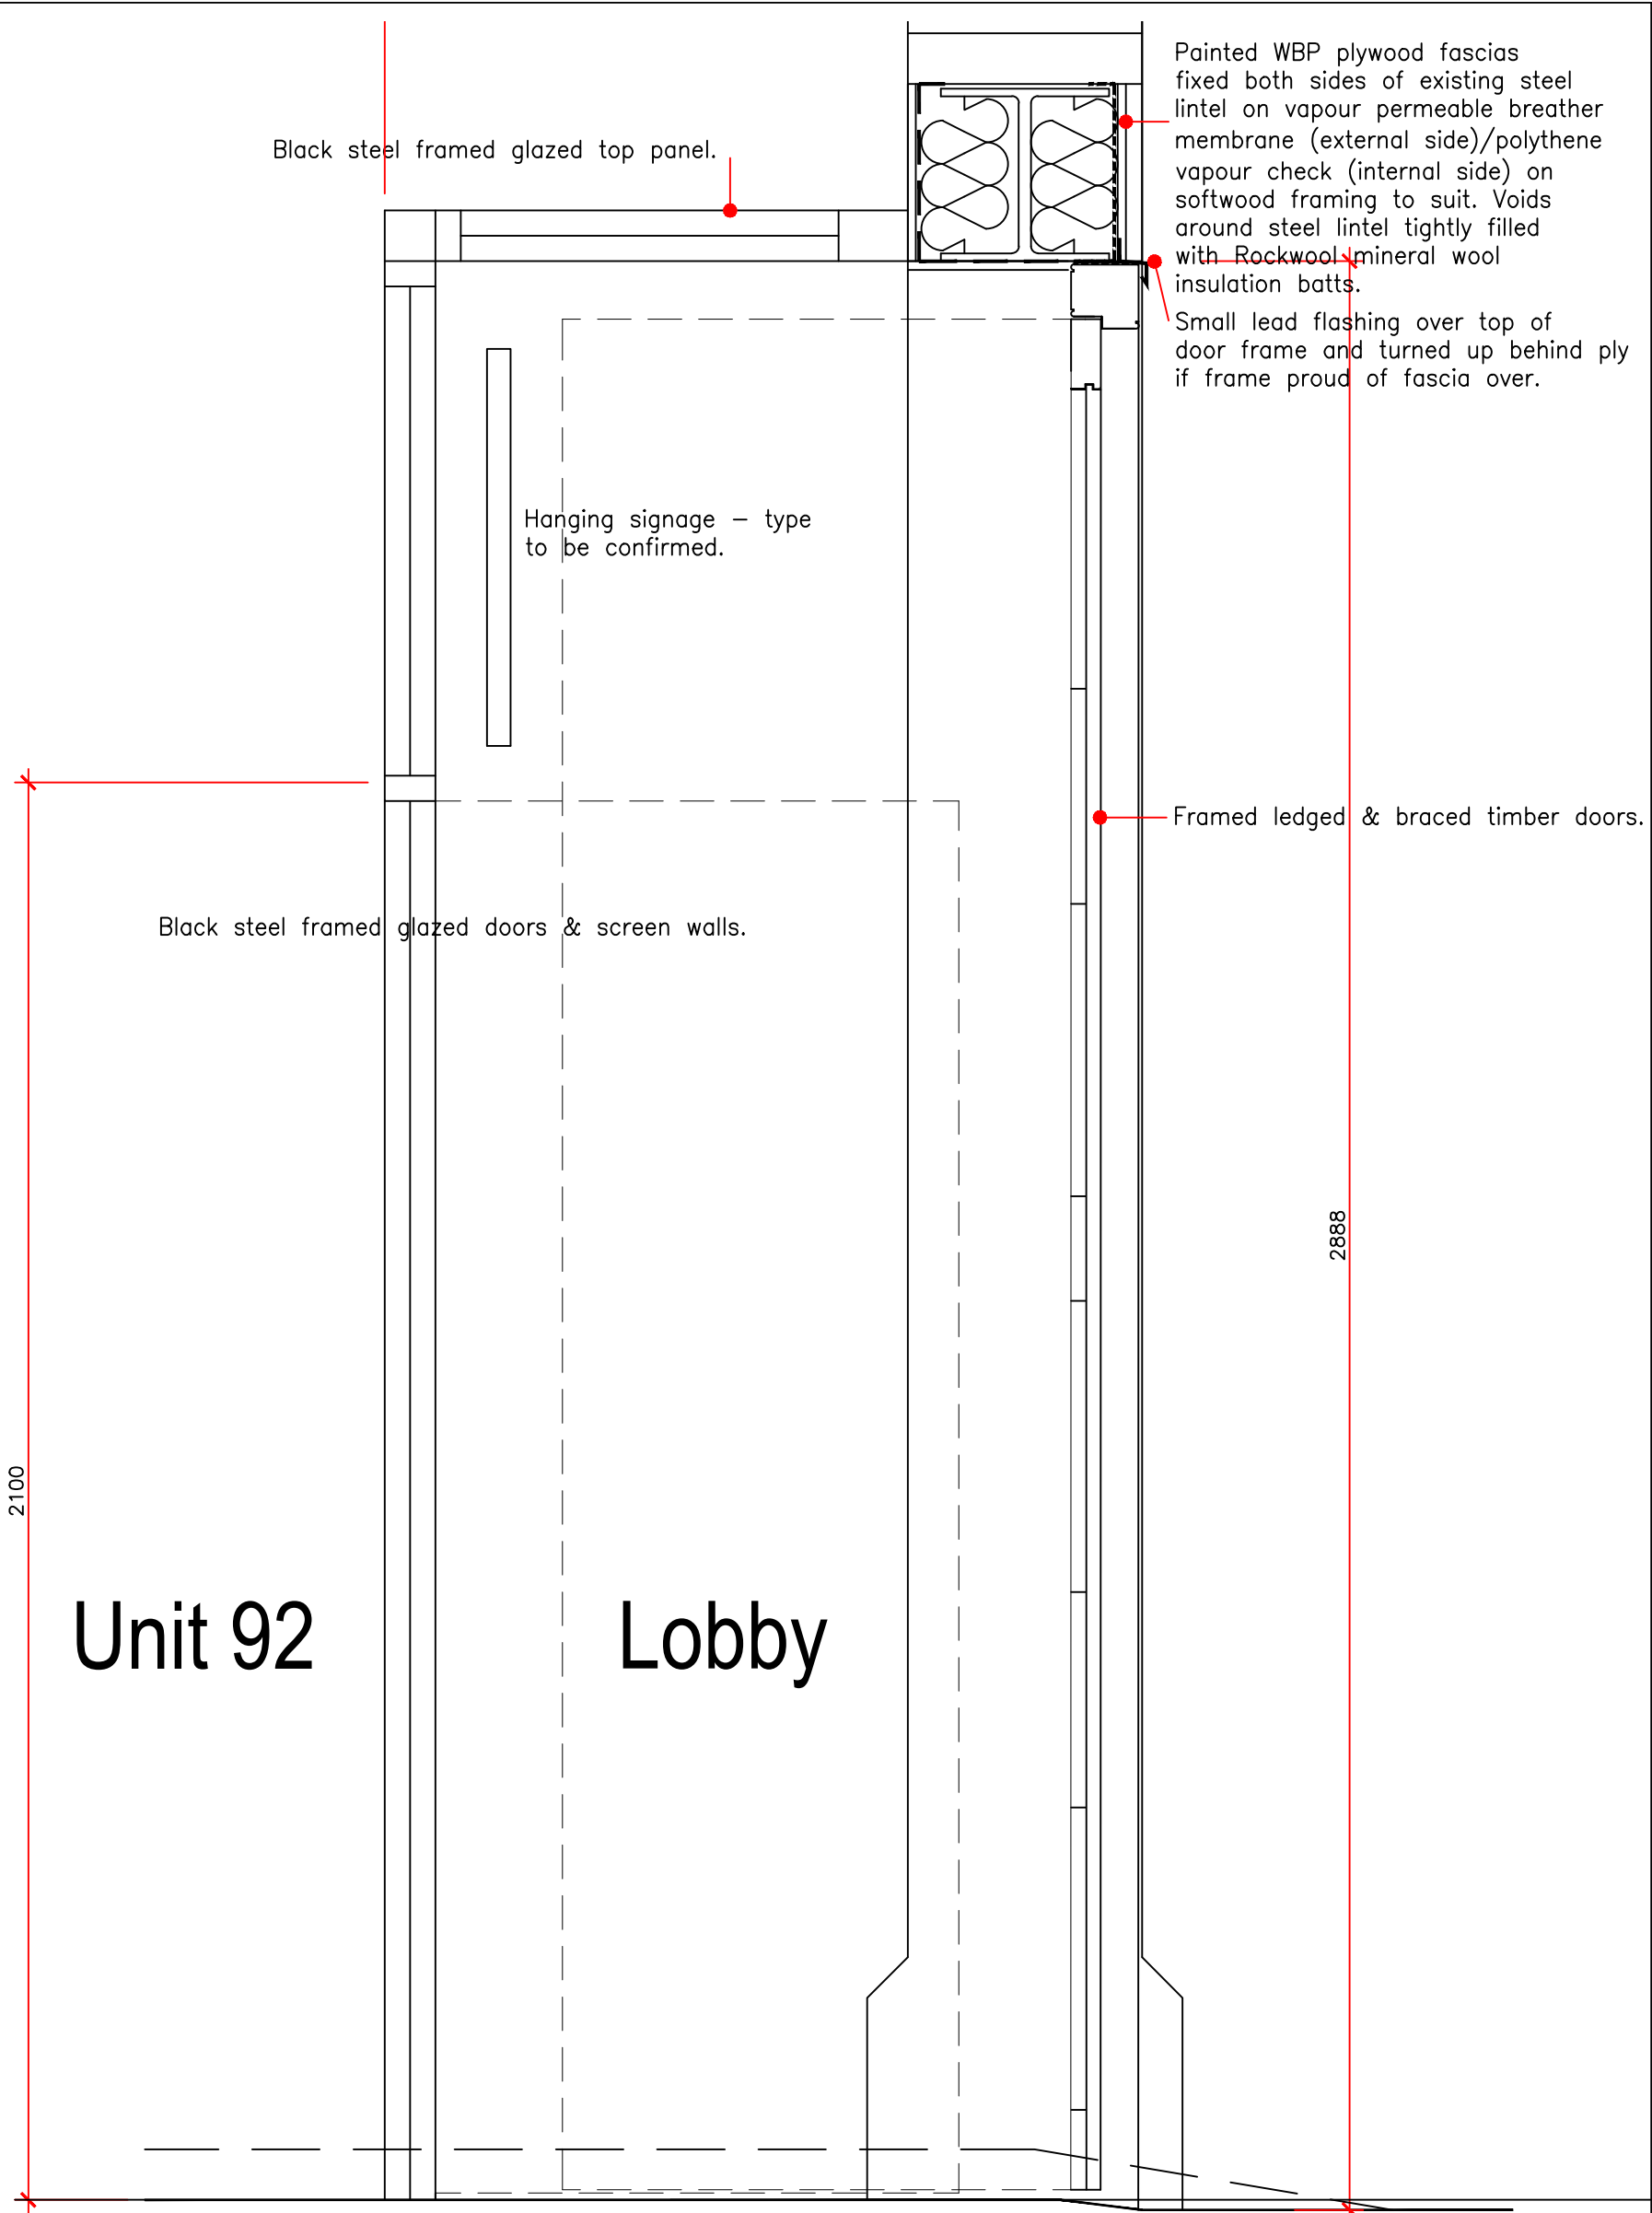

Section

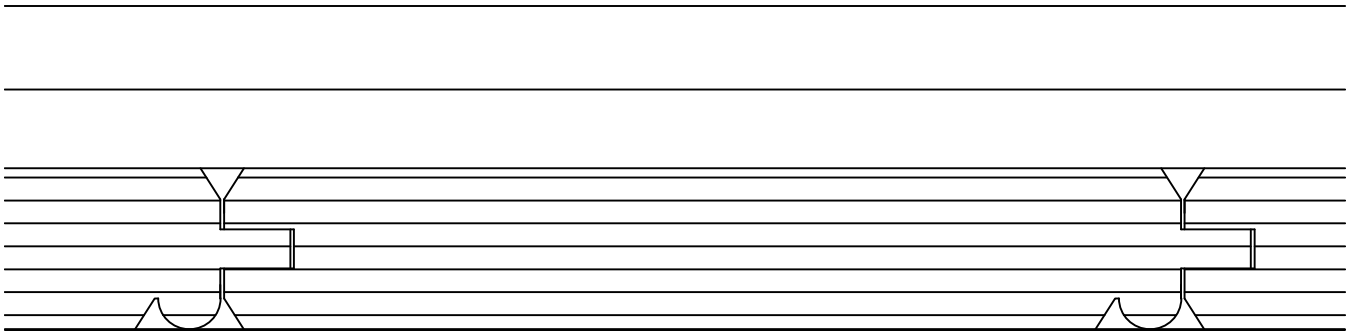

Proposed stable door boards-  
Scale 1:1

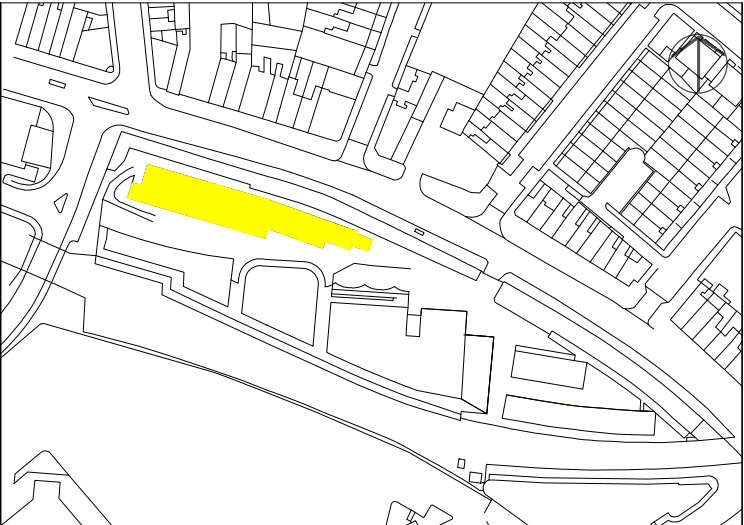

Please note that information used to produce these drawings is based on measured survey supplied by others; Heritage Architecture can not be held responsible for any inaccuracies that may exist. Please do not scale drawings. All dimensions should be verified on site.

Note: All structural opening sizes are to be site checked and details confirmed prior to any joinery manufacture.

Camden Stables Market  
London  
NW1  
United Kingdom

STANLEY SIDINGS LTD

Camden Stables Market  
THE HORSE HOSPITAL

Drawing Title  
Proposed Works to Unit 92 -  
Proposed double/folding doors  
-Sheet 1

Scale 1:10 / 1:2 @ A1

Drawing Status  
Planning & Listed Building Consent

Drawing No  
April 2016 HH-unit 92-06



STEPHEN LEVRANT HERITAGE ARCHITECTURE  
62 British Grove, London, W4 2NL  
E-mail: info@heritagegmail.co.uk