


SECTION

ELEVATION

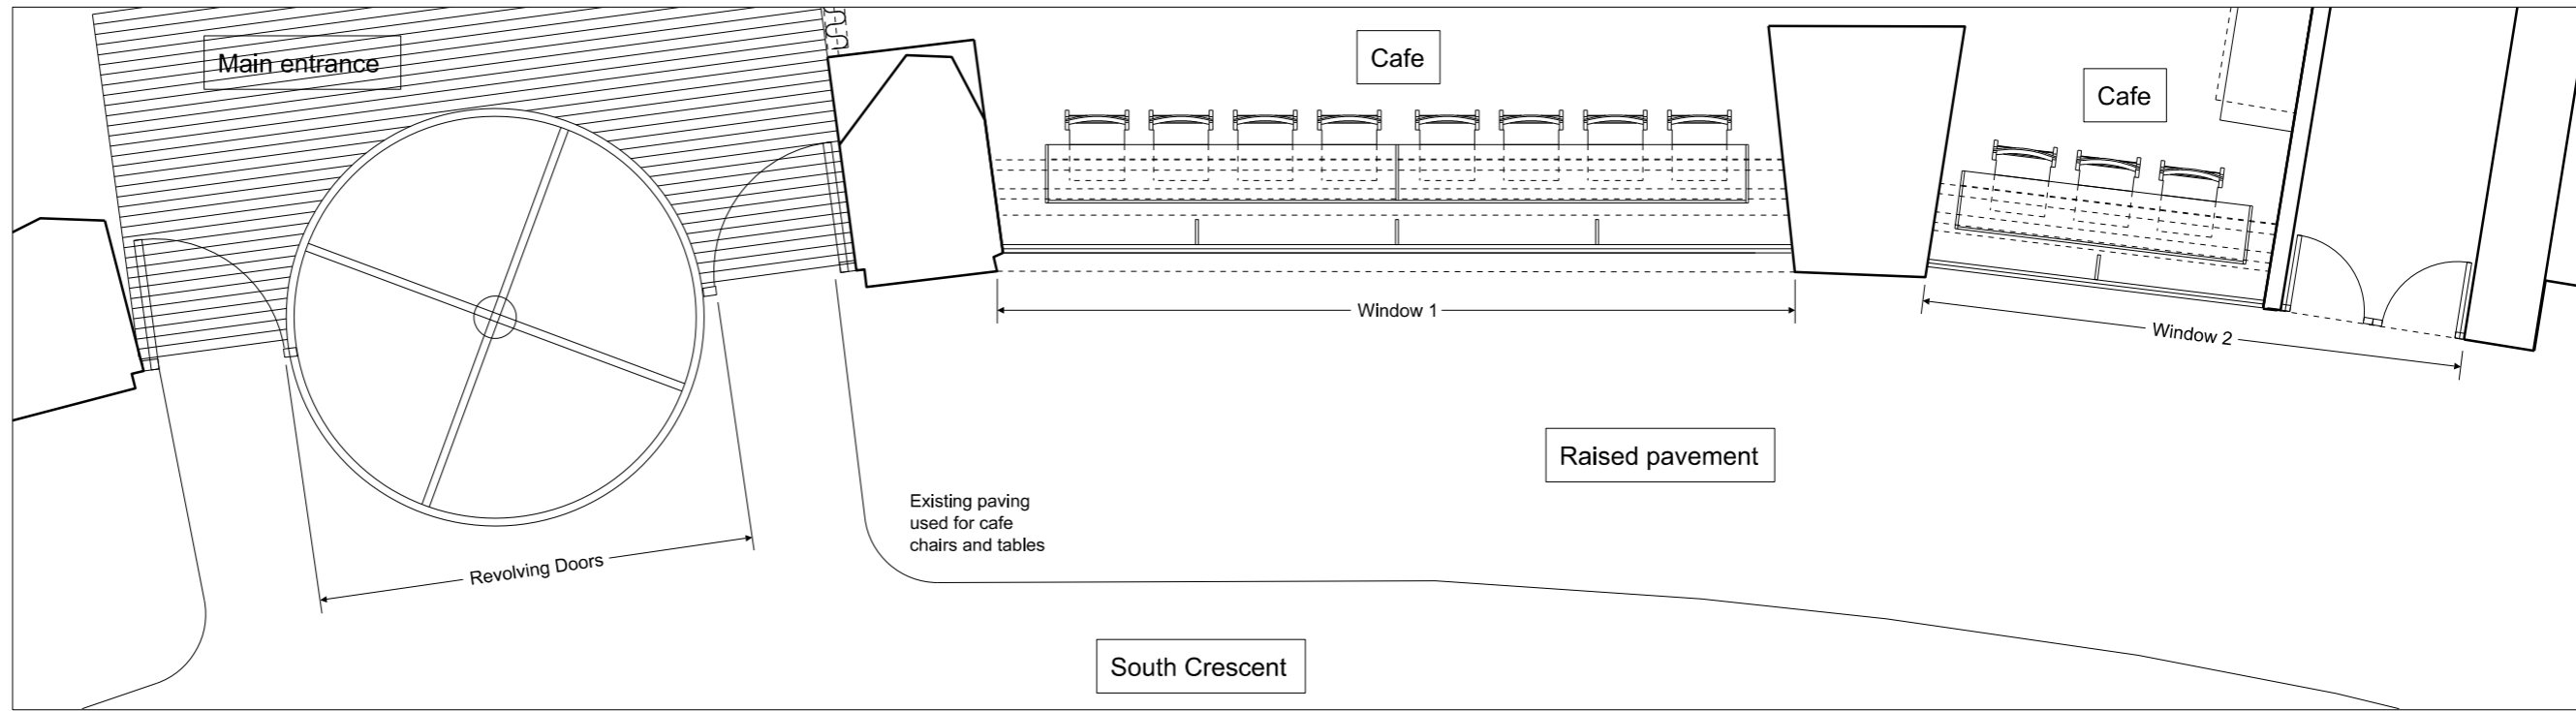

KEY PLAN

**FOR PLANNING**



REVISION	DATE	JOB NO RBA 55	JOB TITLE / CLIENT The Building Centre Store Street	DRAWING Existing Elevation	SCALE 1:50@A3	DATE 26.04.16	<small>This drawing to be read in conjunction with all other contract documents and specifications and all other consultants drawings. All levels and dimensions should be checked on site and any discrepancies notified to the Architect prior to proceeding with works. No drawing should be reproduced in any form without prior written permission of Roz Barr Architects.</small> <b>© ROZ BARR ARCHITECTS</b> 111-113 St John St. London EC1V 4JA <small>DO NOT SCALE OFF DRAWING.</small>
		FOR PLANNING RBA55 F 01 102			DRAWN MH/GB	CHECK RB	