



SECTION

ELEVATION

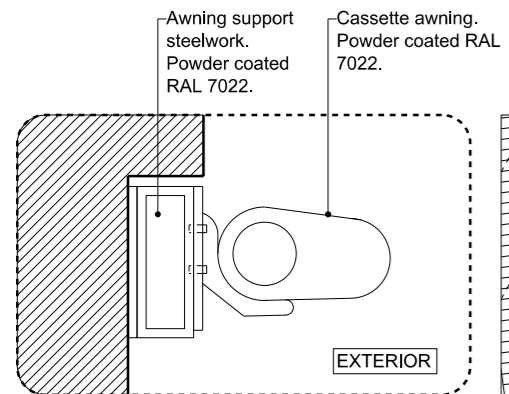

DETAIL 01 - Closed Awning

<b>AREA / AMOUNT</b>	2 X Soltech cassette Awning systems with straight cut Valance.
<b>DIMENSIONS</b>	To be site surveyed.
<b>FABRIC/COLOUR</b>	Fabric: Acryl-Stoffe Uni Markisen Kollektion. Colour 6370.
<b>HARDWARE/COLOUR</b>	Metalwork/cassette: Colour RAL 7022.
<b>ELEC SPEC</b>	Operated by WMS Hand Held Transmitter
<b>COMMENTS</b>	Electrical and control wiring to be carried out by contractor. Switch with cable outlet outside for Hirschman connector. Signage to be printed on both awnings as per drawing and sizes.

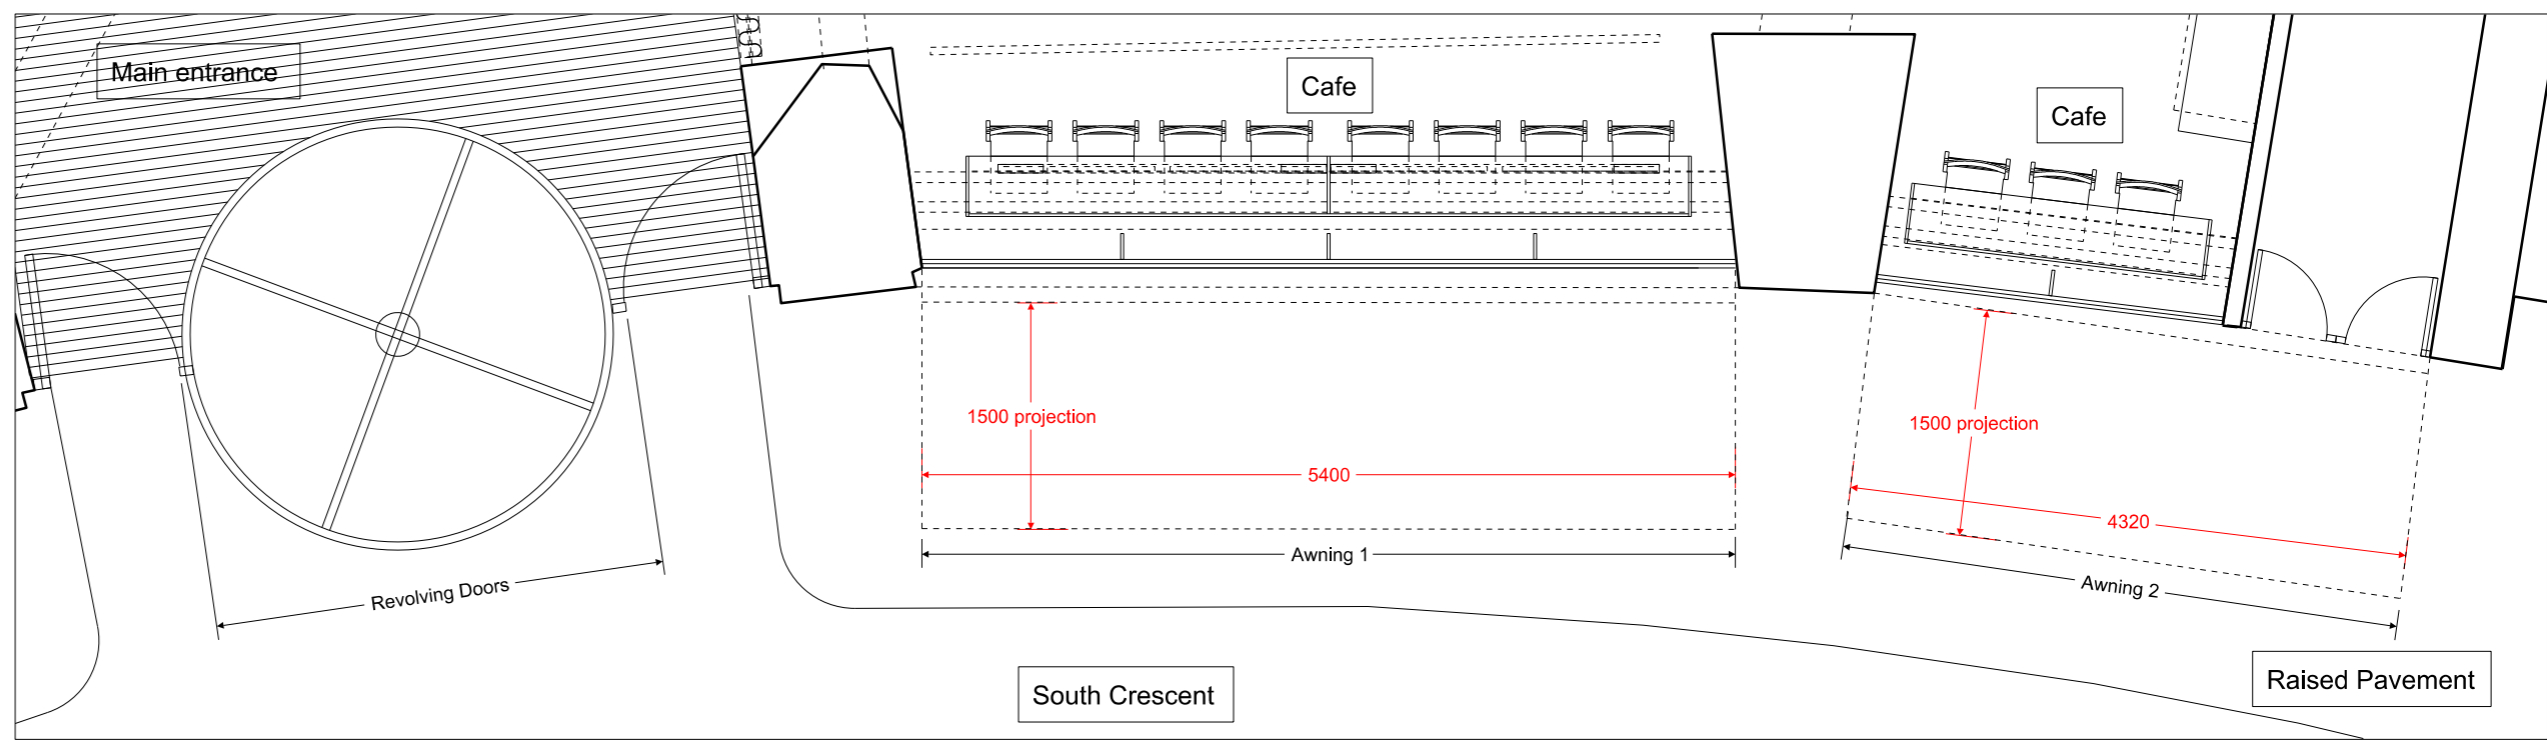

KEY PLAN

**FOR PLANNING**



REVISION	DATE	JOB NO RBA 55	JOB TITLE / CLIENT The Building Centre Store Street	DRAWING Proposed Elevation	SCALE 1:50@A3	DATE 26.04.16	<small>This drawing to be read in conjunction with all other contract documents and specifications and all other consultants drawings. All levels and dimensions should be checked on site and any discrepancies notified to the Architect prior to proceeding with works. No drawing should be reproduced in any form without prior written permission of Roz Barr Architects.</small> <b>© ROZ BARR ARCHITECTS</b> 111-113 St John St. London EC1V 4JA DO NOT SCALE OFF DRAWING.
		FOR PLANNING RBA55 F 01 103			DRAWN MH/GB	CHECK RB	