


SECTION AA

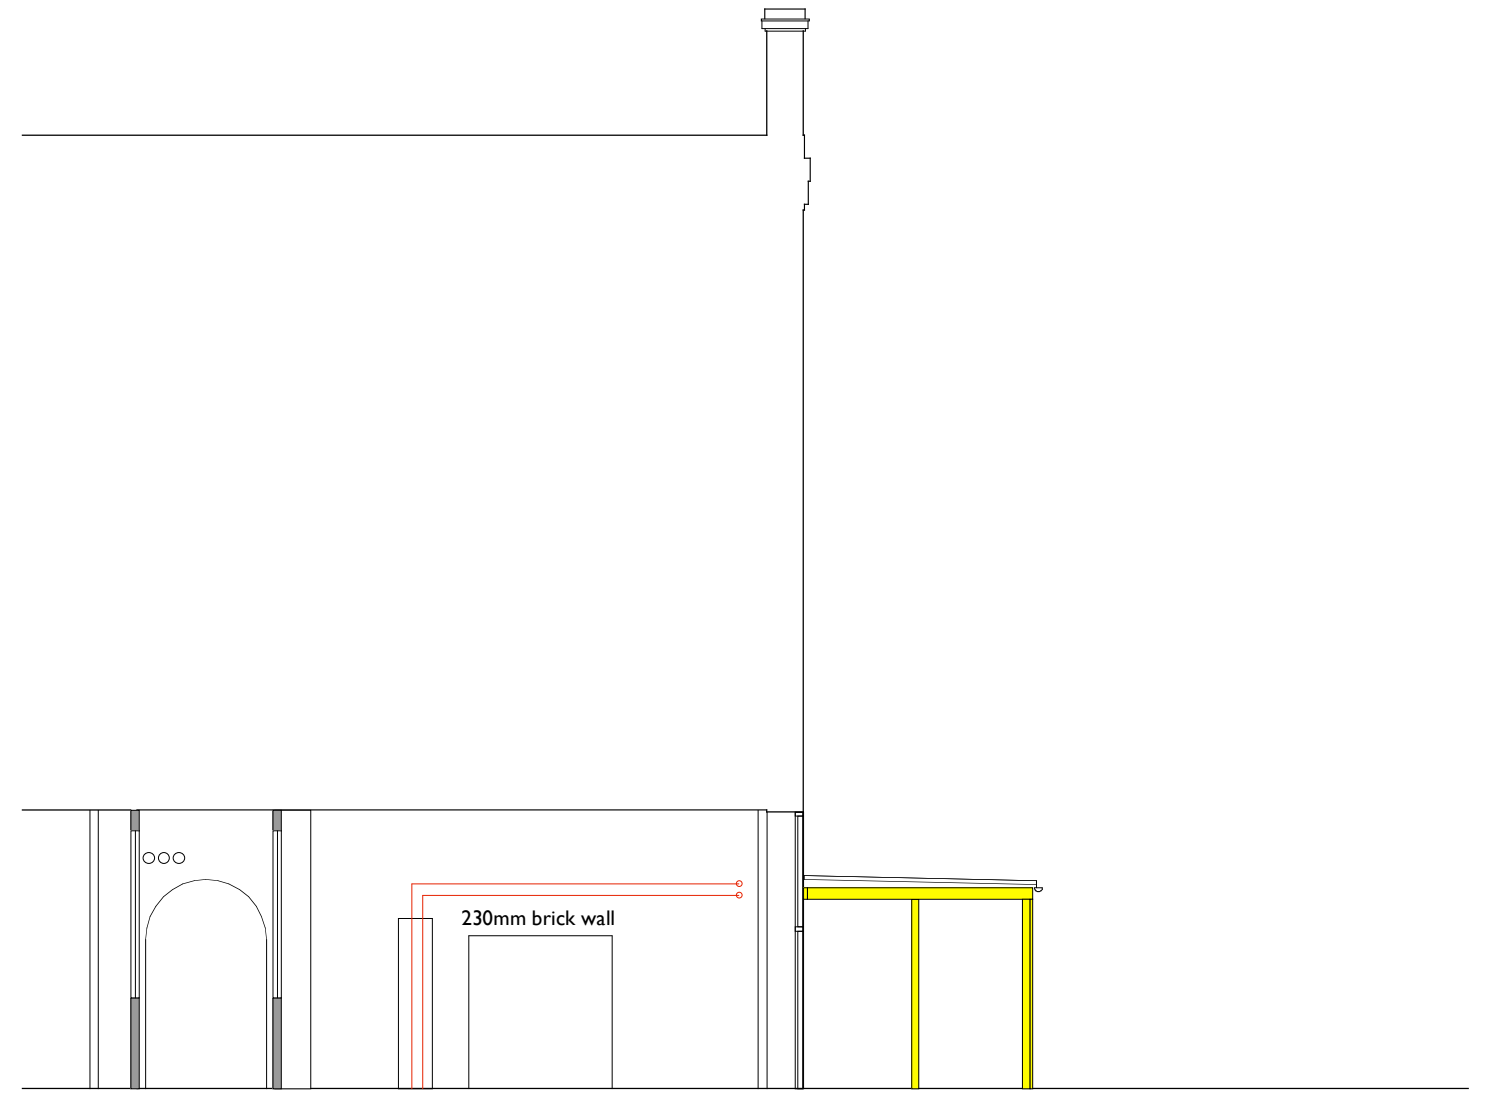

SECTION BB

Rev	Date	Notes	Architect	Contact	Project	Drawing Title	Drawing Status	Job	Drawing No	Rev
B	28.04.2016	For Planning	ROBERT LOADER ARB RIBA CONSERVATION REGISTER 30 Walkerscroft Mead London SE21 8LJ	t: 0794 880 1144 e: studio@gardenrow.net	Brecknock Primary School Cliff Villas London NW1 9AL	SECTIONS AA & BB AS EXISTING	FOR PLANNING Scale: 1:100 @ A3	BRKK	EX300	B