


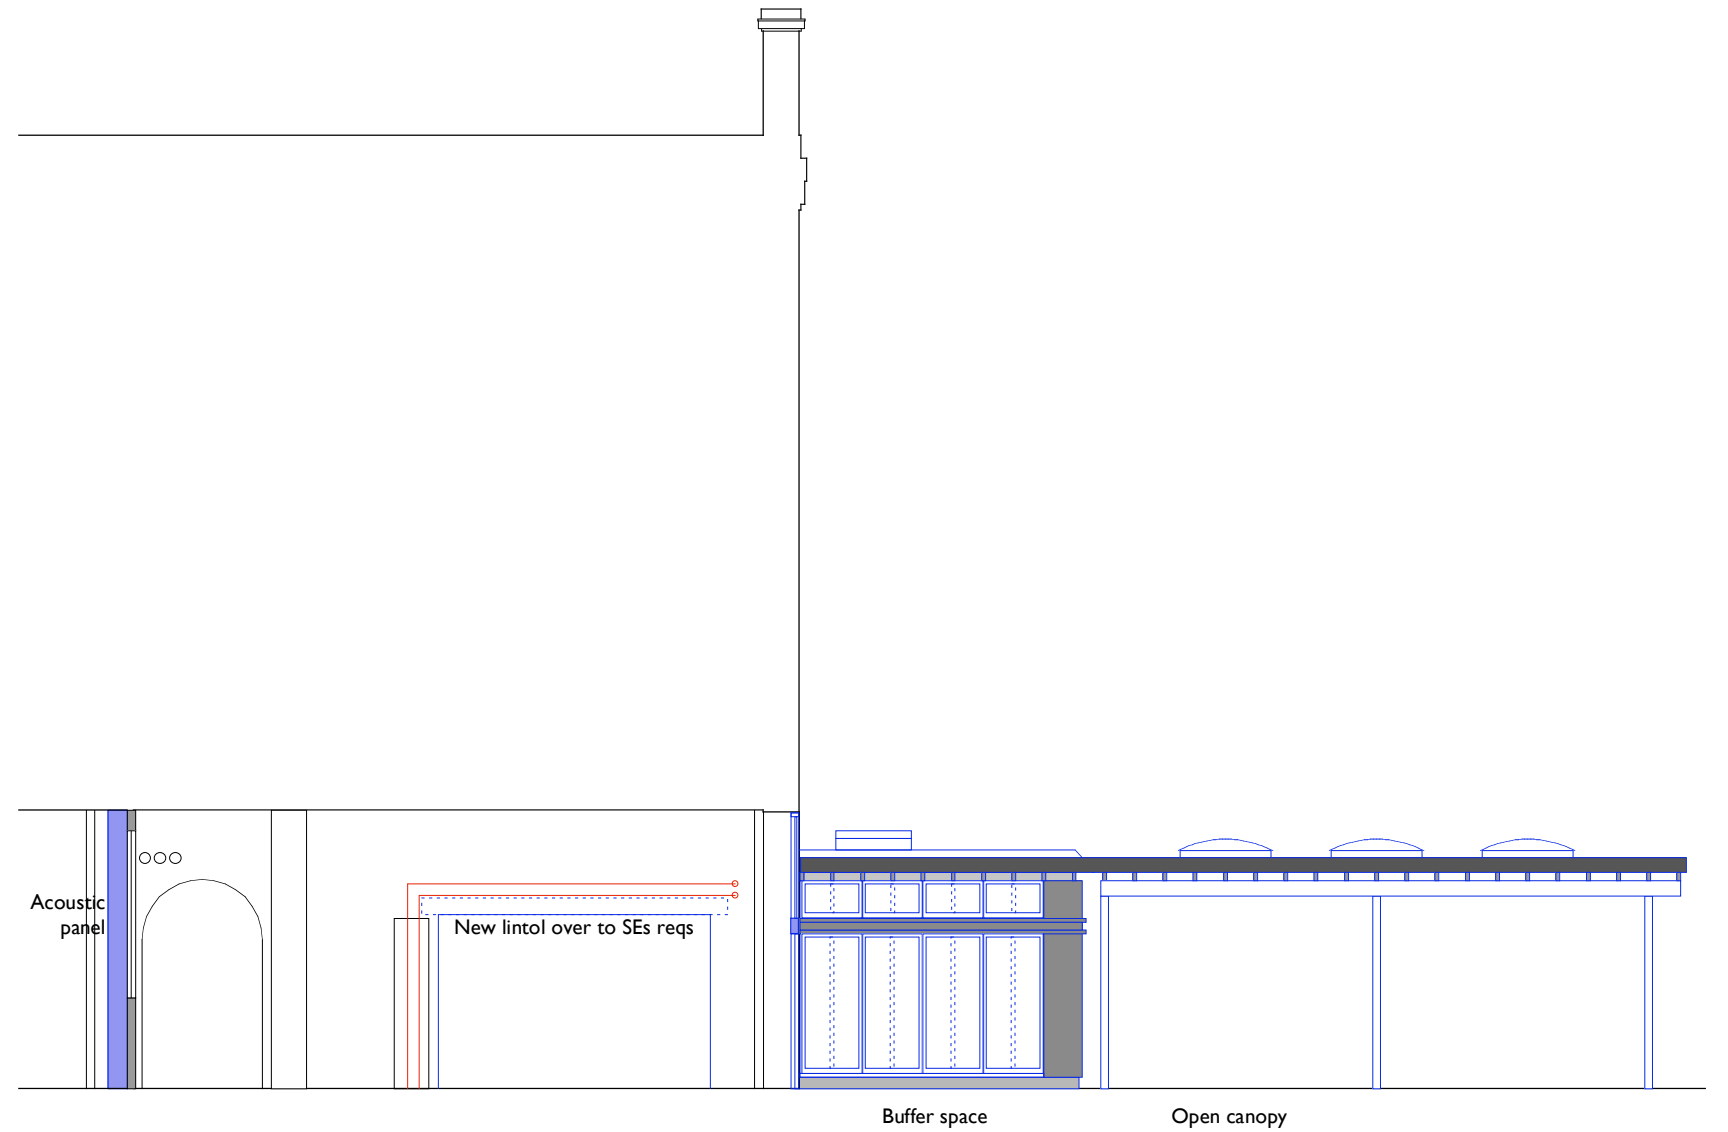

SECTION AA



SECTION BB



Rev	Date	Notes
B	28.04.2016	For Planning

NOTES

1. Where applicable, this drawing is to be read in conjunction with specification.
2. All dimensions to be checked on site prior to commencement of works. Contractor to report back any discrepancies with site dimensions.

Architect
ROBERT LOADER ARB
 RIBA CONSERVATION REGISTER
 30 Walkerscroft Mead
 London SE21 8LJ

Contact
 t: 0794 880 1144
 e: studio@gardenrow.net

Project
Brecknock Primary School
 Cliff Villas
 London NW1 9AL

Drawing Title
SECTIONS AA & BB
 AS PROPOSED

Drawing Status
FOR PLANNING
 Scale: 1:100 @ A3

Job	Drawing No	Rev
BRKK	PR302	B