


SECTION CC



SECTION DD

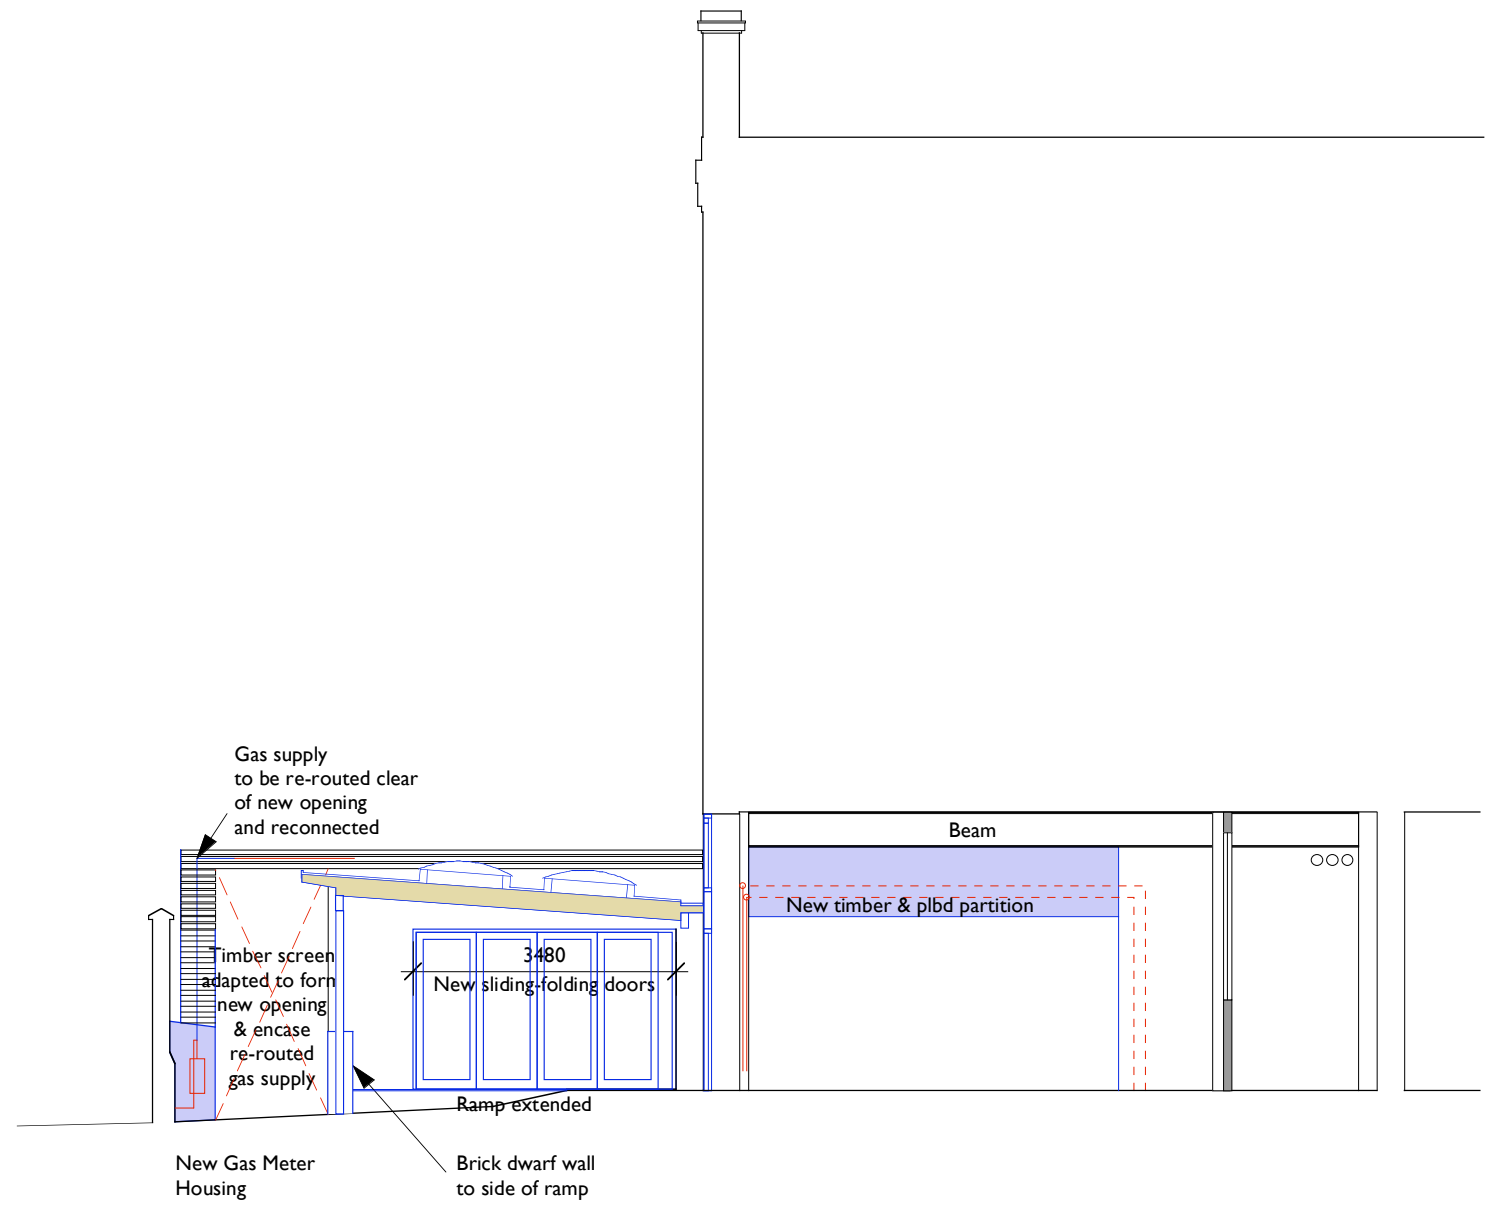

Rev	Date	Notes
B	28.04.2016	For Planning

**NOTES**  
 1. Where applicable, this drawing is to be read in conjunction with specification.  
 2. All dimensions to be checked on site prior to commencement of works. Contractor to report back any discrepancies with site dimensions.

**Architect**  
**ROBERT LOADER** ARB  
 RIBA CONSERVATION REGISTER  
 30 Walkerscroft Mead  
 London SE21 8LJ

**Contact**  
 t: 0794 880 1144  
 e: studio@gardenrow.net

**Project**  
**Brecknock Primary School**  
 Cliff Villas  
 London NW1 9AL

**Drawing Title**  
**SECTIONS CC & DD**  
 AS PROPOSED

**Drawing Status**  
**FOR PLANNING**  
 Scale: 1:100 @ A3

Job	Drawing No	Rev
BRKK	PR312	B