


SECTION CC

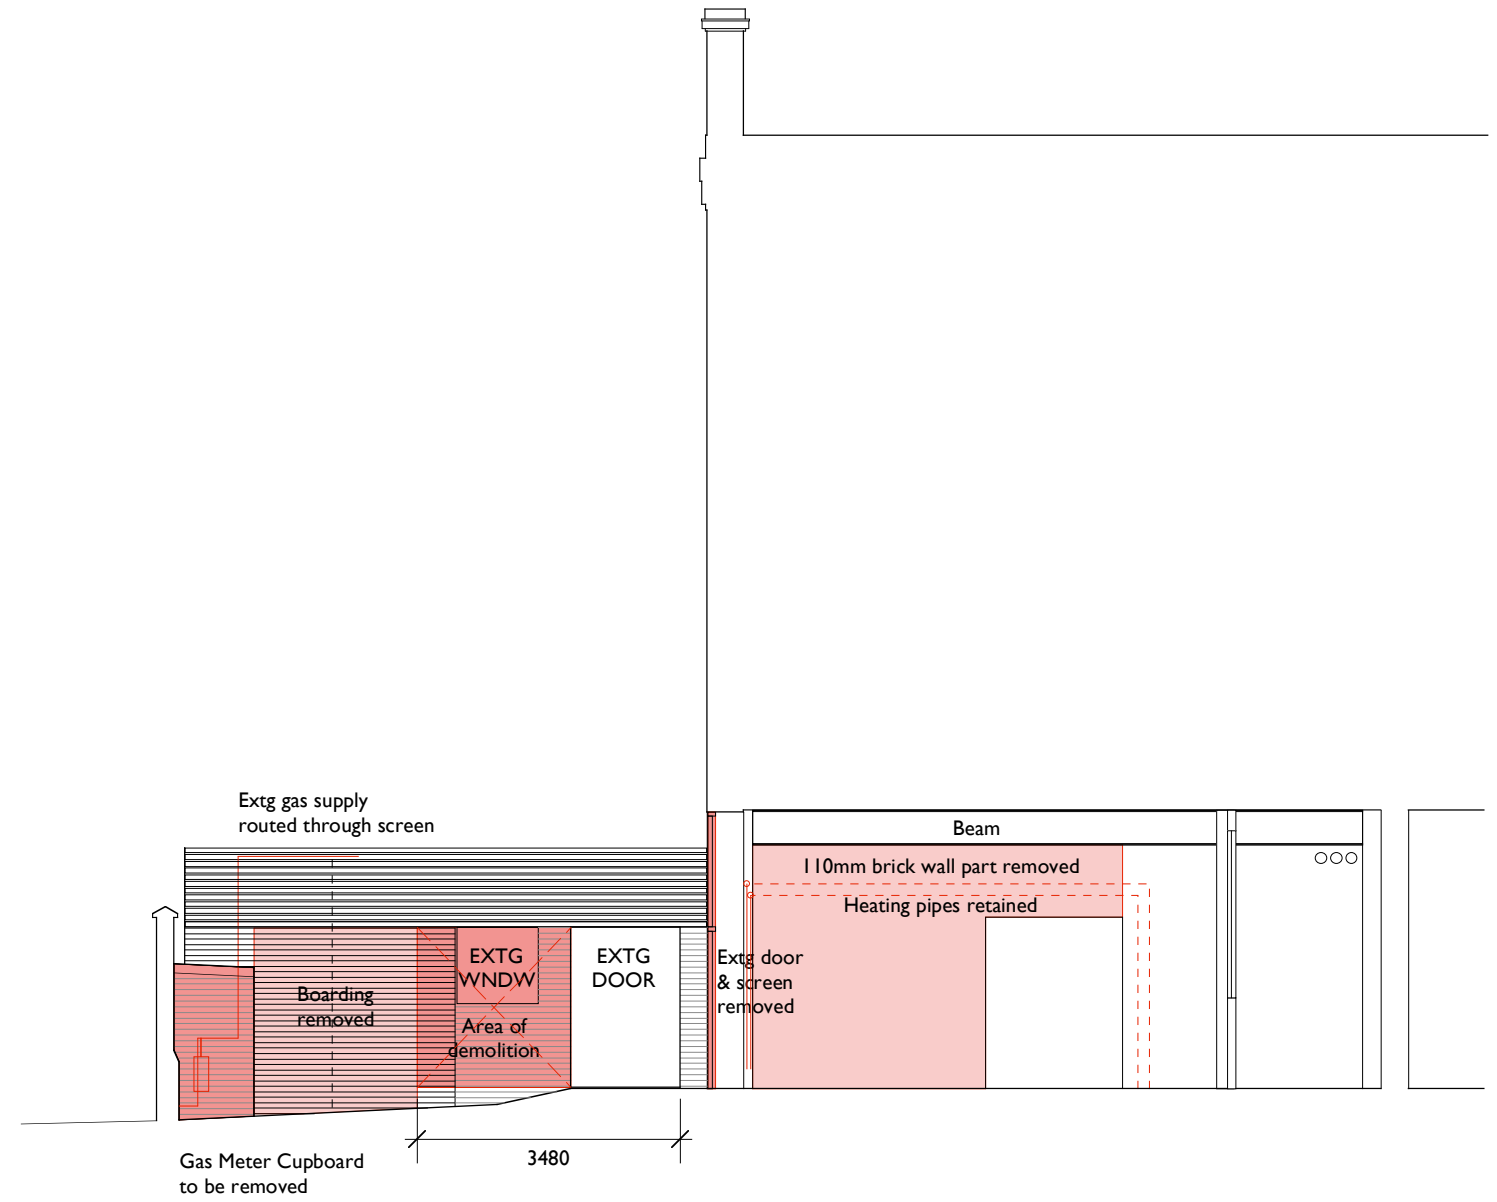

SECTION DD

0 1m 2m 3m 4m 5m

10m

NOTES

1. Where applicable, this drawing is to be read in conjunction with specification.
2. All dimensions to be checked on site prior to commencement of works. Contractor to report back any discrepancies with site dimensions.

Architect

ROBERT LOADER ARB
RIBA CONSERVATION REGISTER
30 Walkerscroft Mead
London SE21 8LJ

Contact

t: 0794 880 1144
e: studio@gardenrow.net

Project

Brecknock Primary School
Cliff Villas
London NW1 9AL

Drawing Title

SECTIONS CC & DD
DEMOLITION

Drawing Status

FOR PLANNING
Scale: 1:100 @ A3

Job

BRKK

Drawing No

DM311

Rev

B