



Plan Detail: Handrail clamping & fixing
Scale 1:2

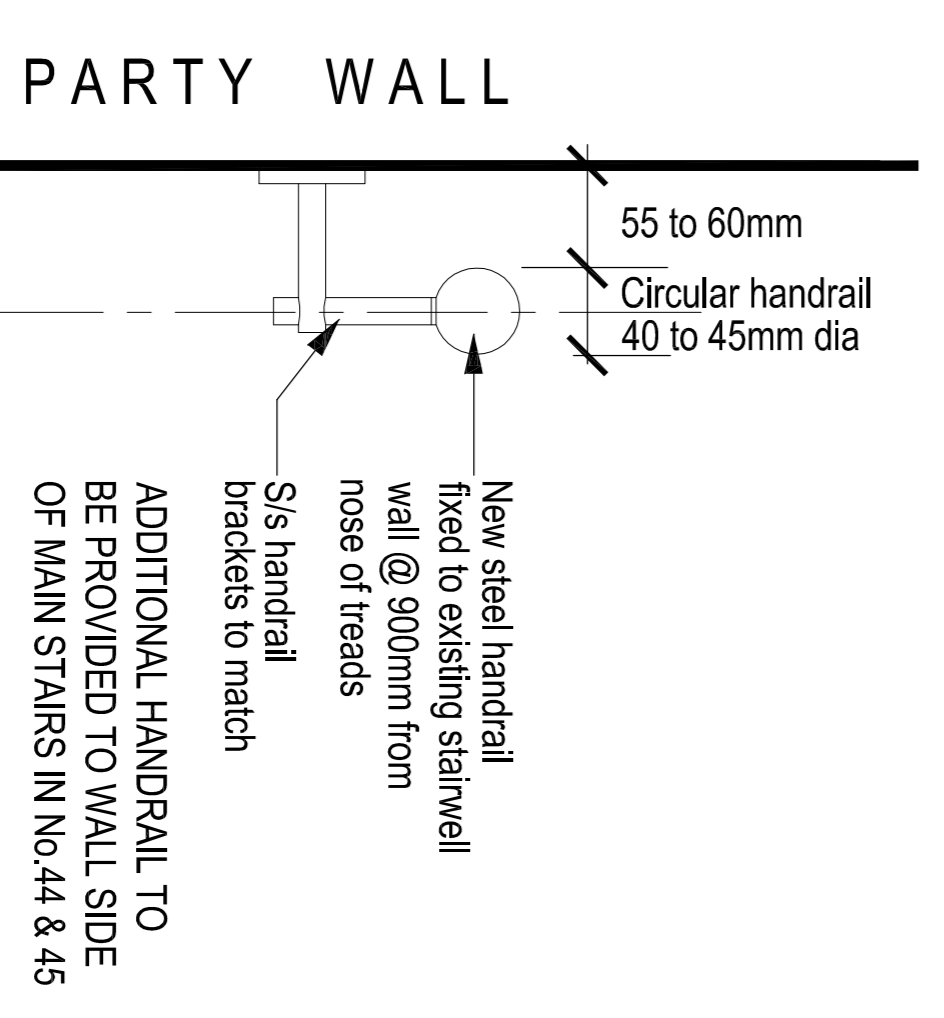

Handrail (wall side)
Scale 1:5

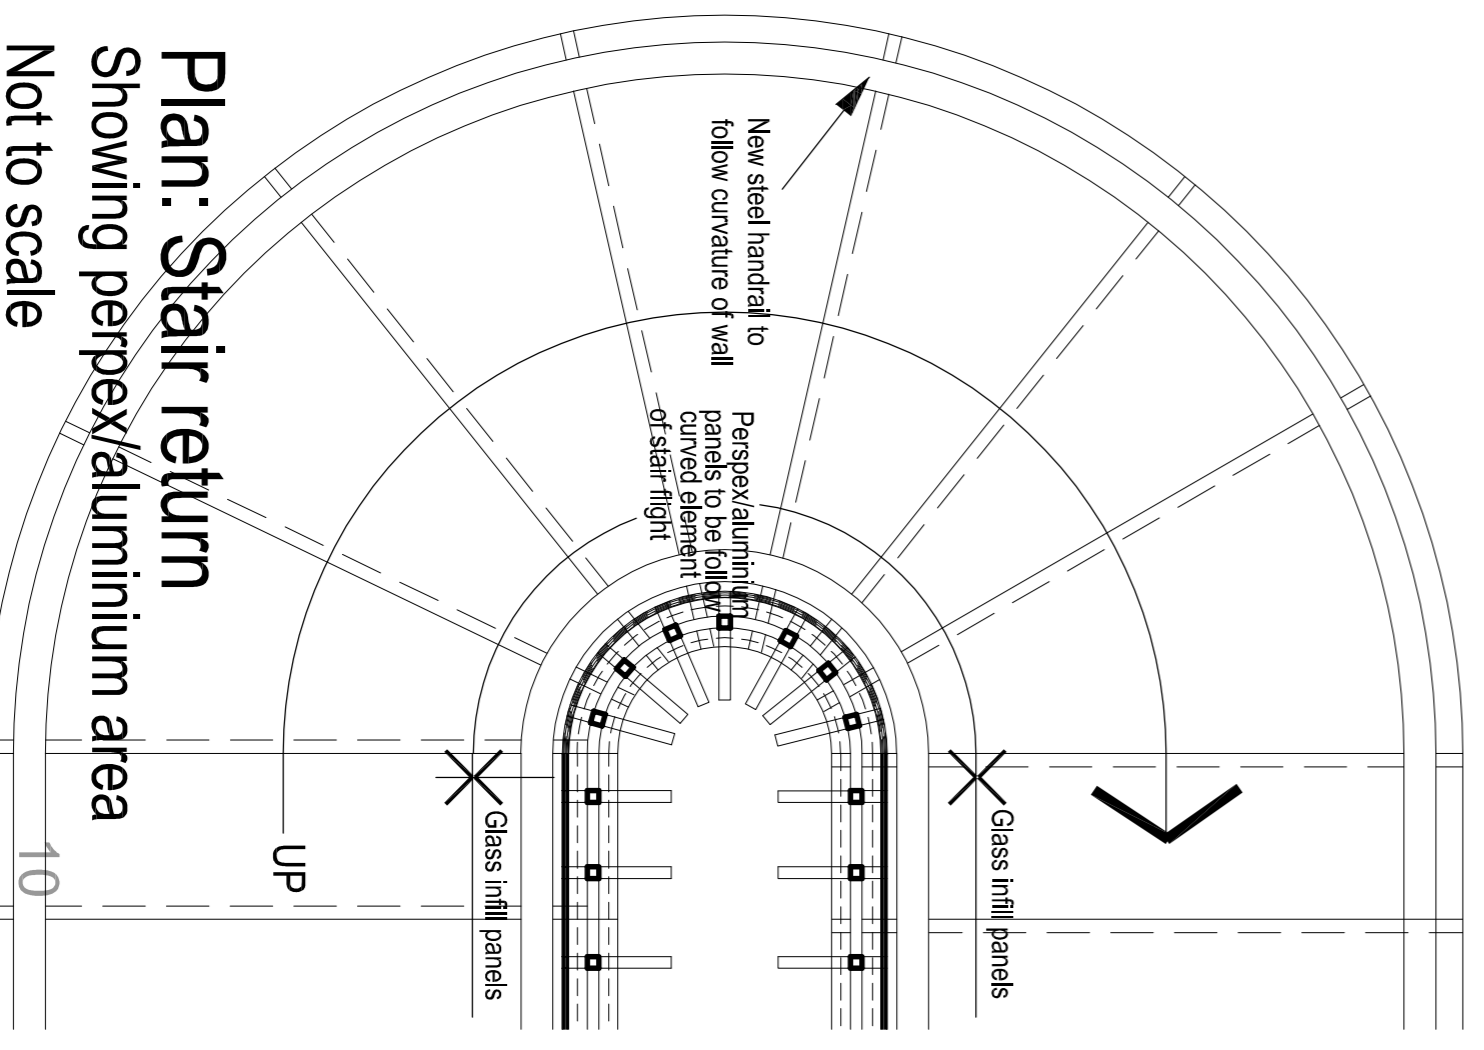

Plan: Stair return
Showing perspex/aluminium area
Not to scale