
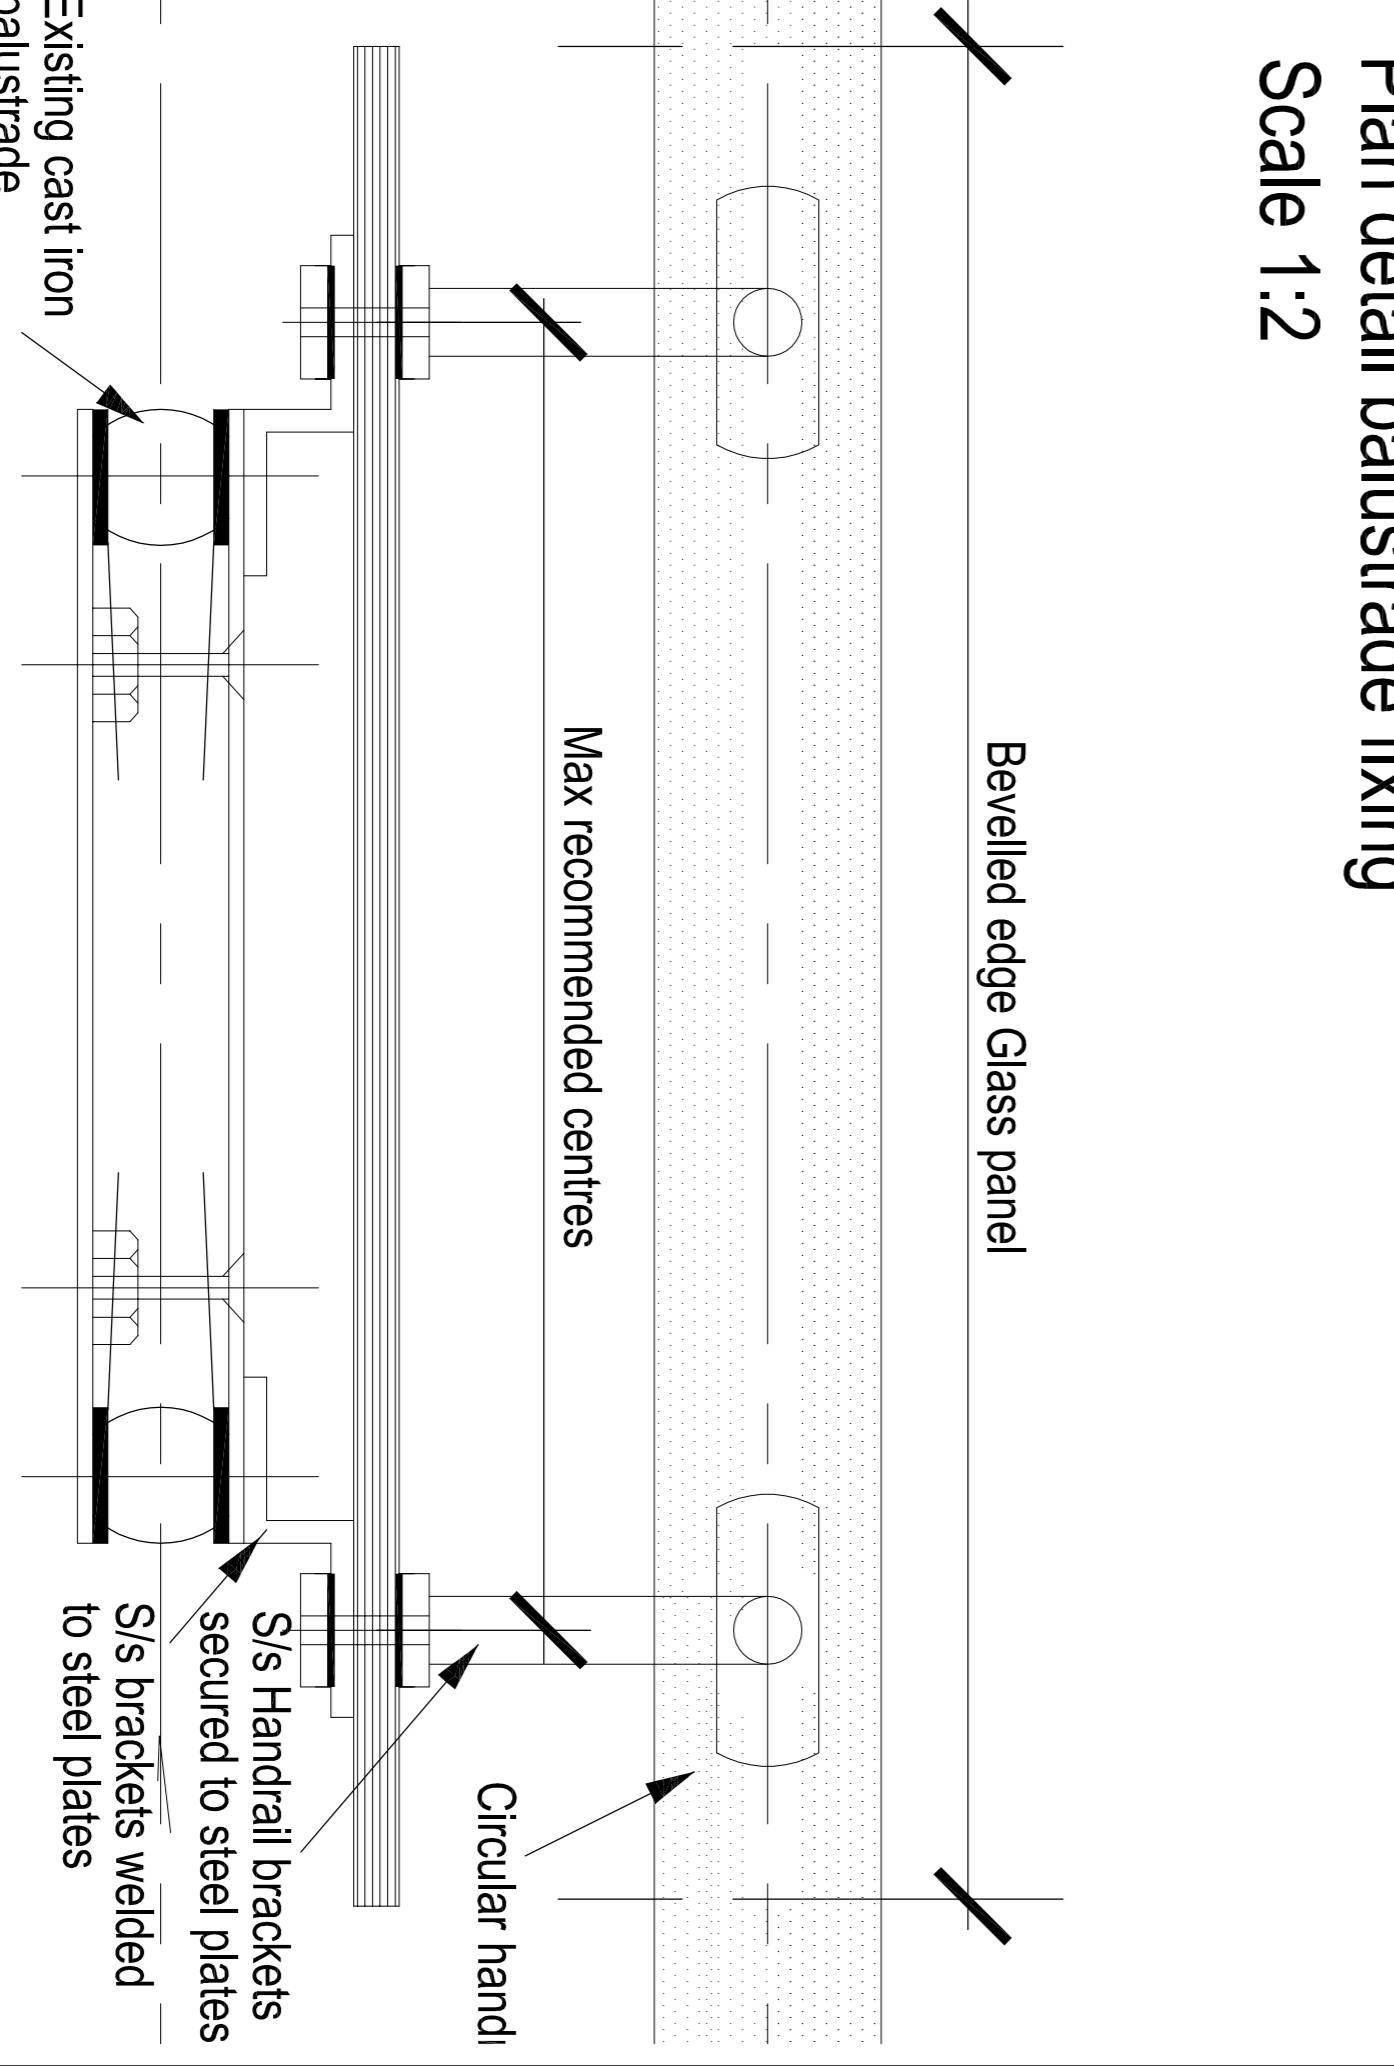
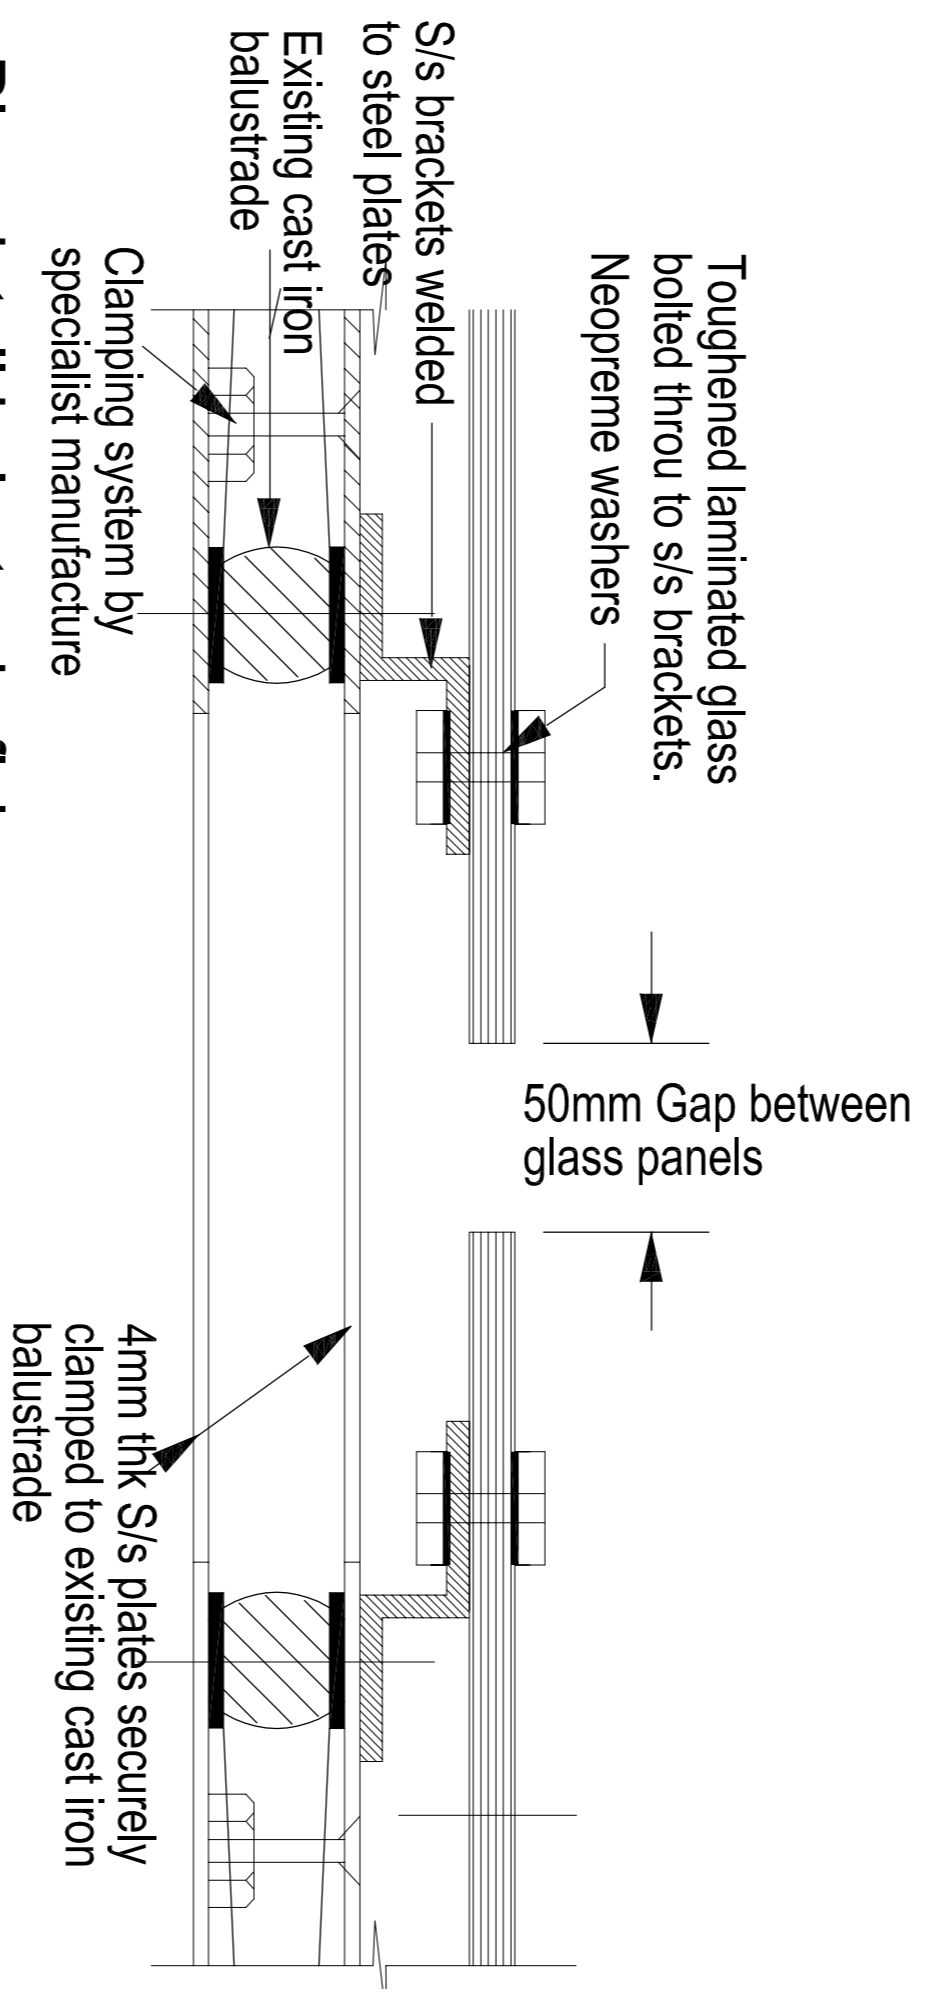
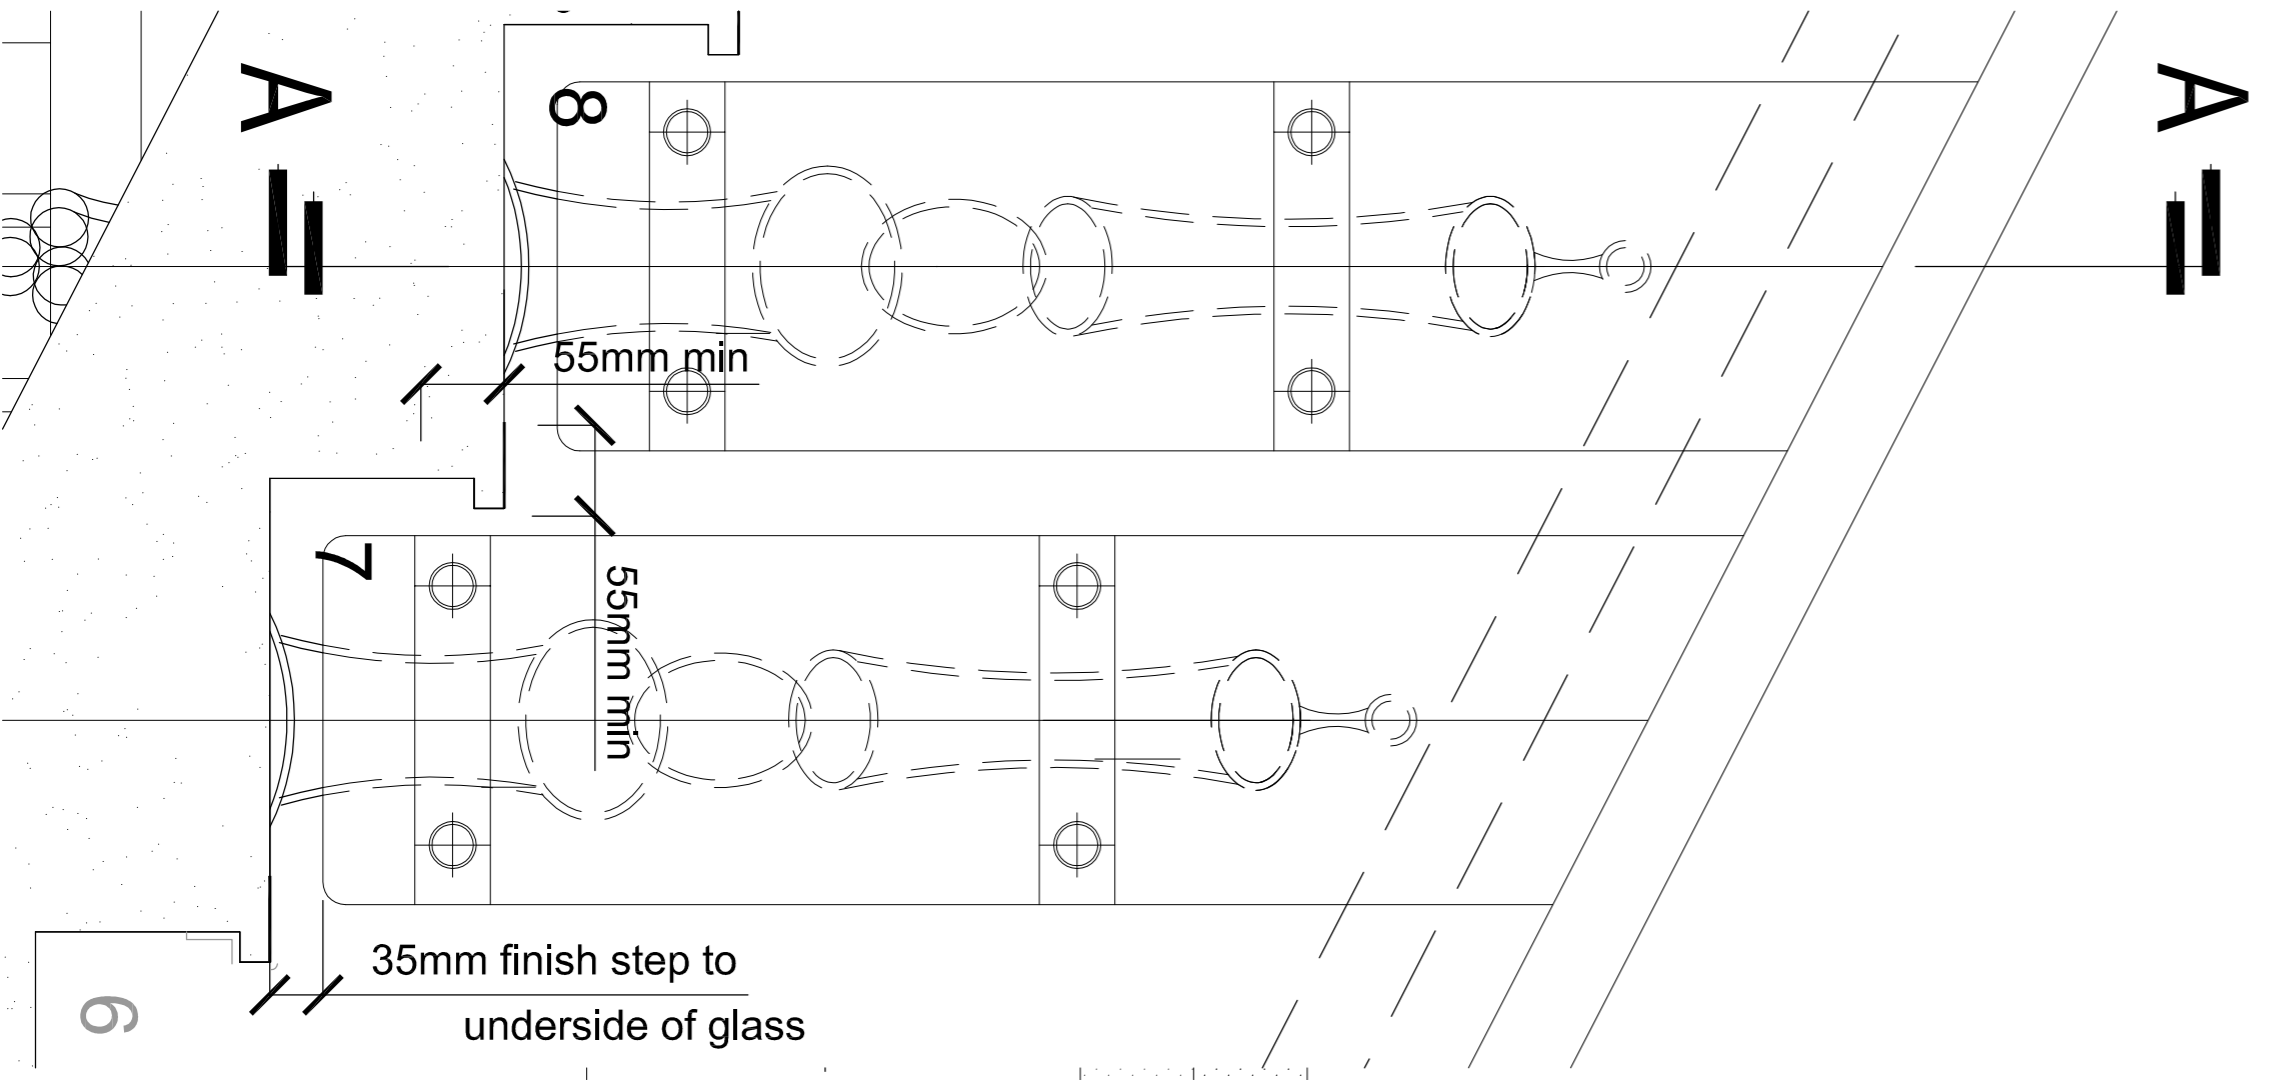
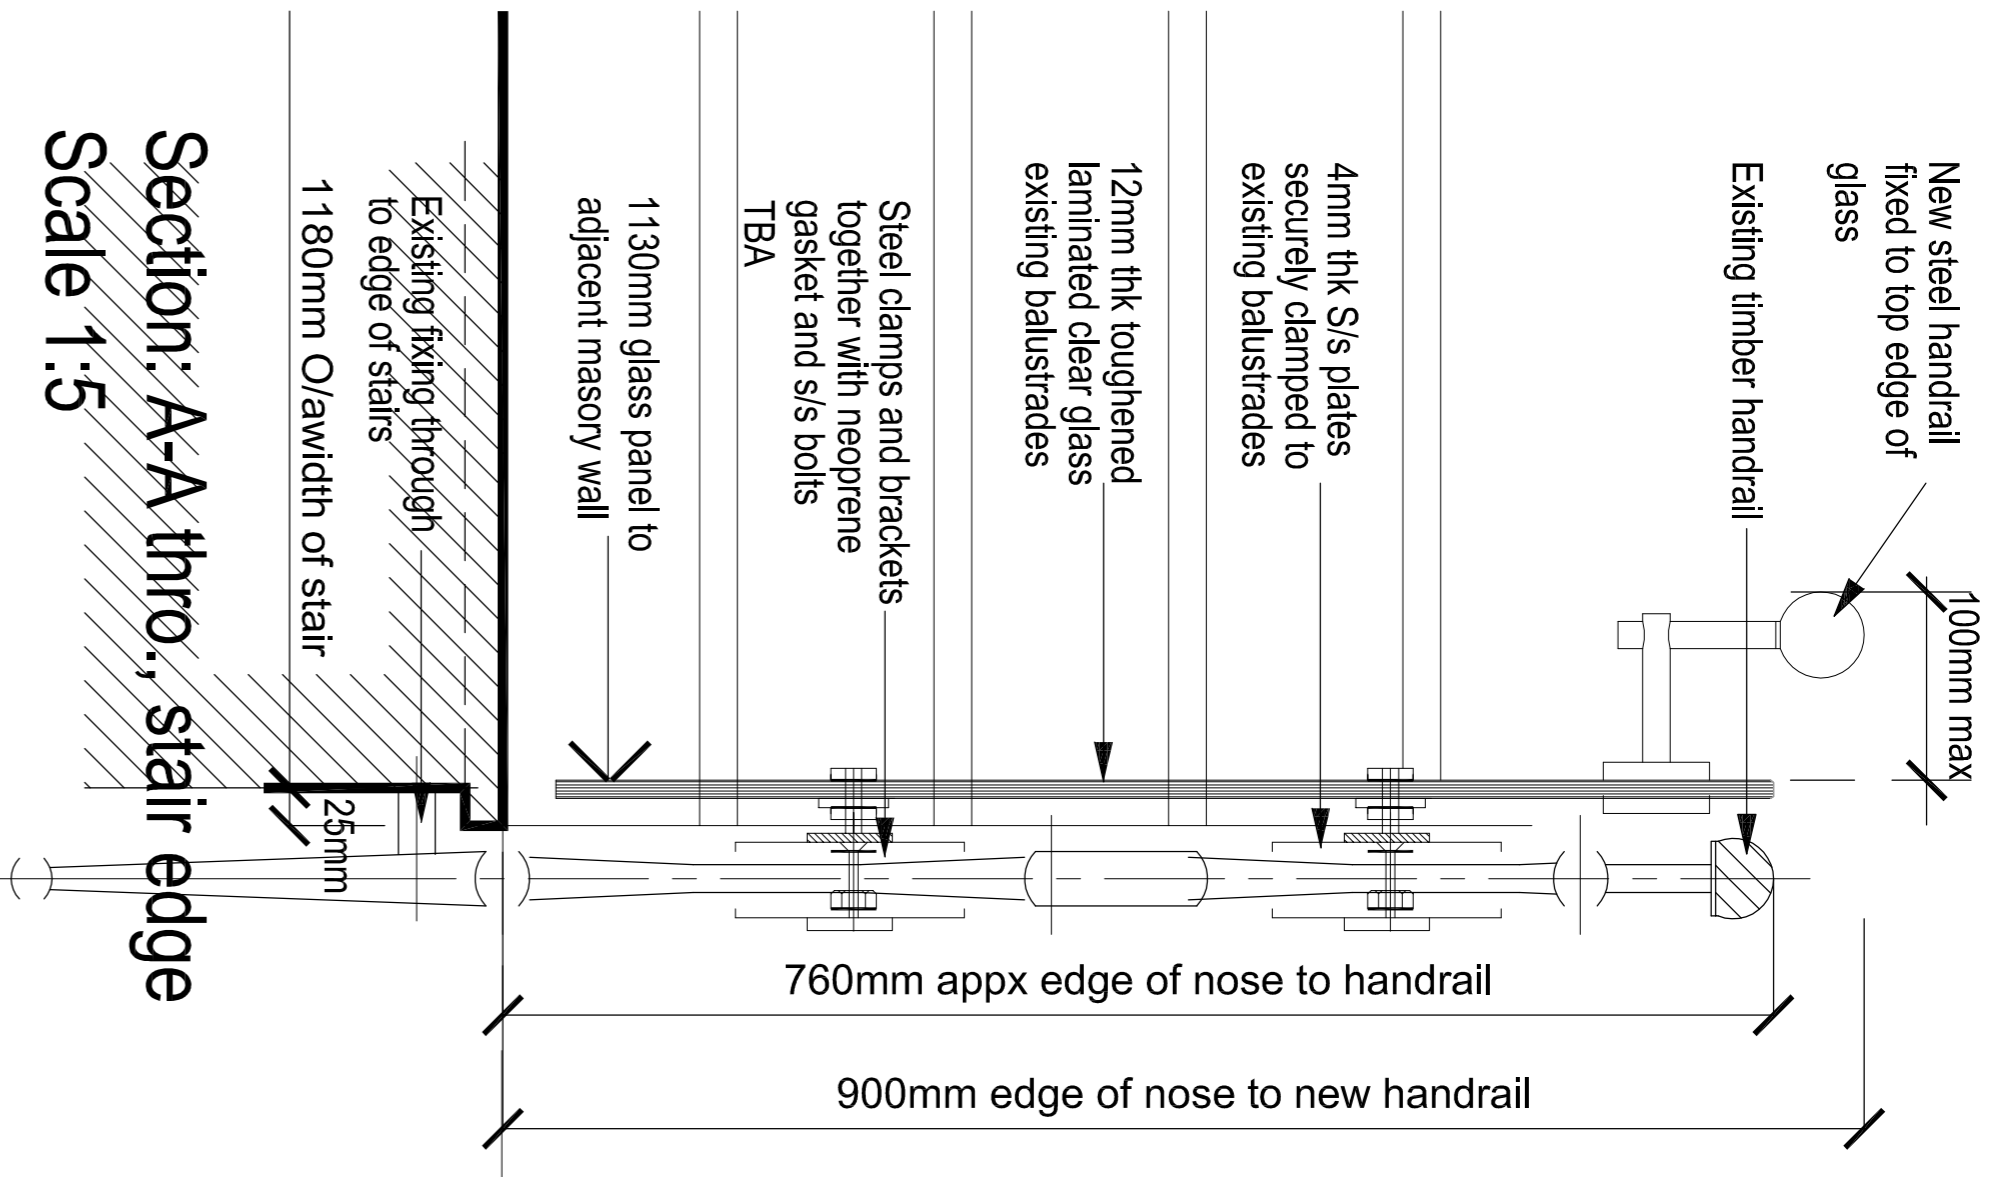


General note:-
 Existing stone staircase including all treads and risers to be sealed with a 'clear, non gloss stone sealant'.

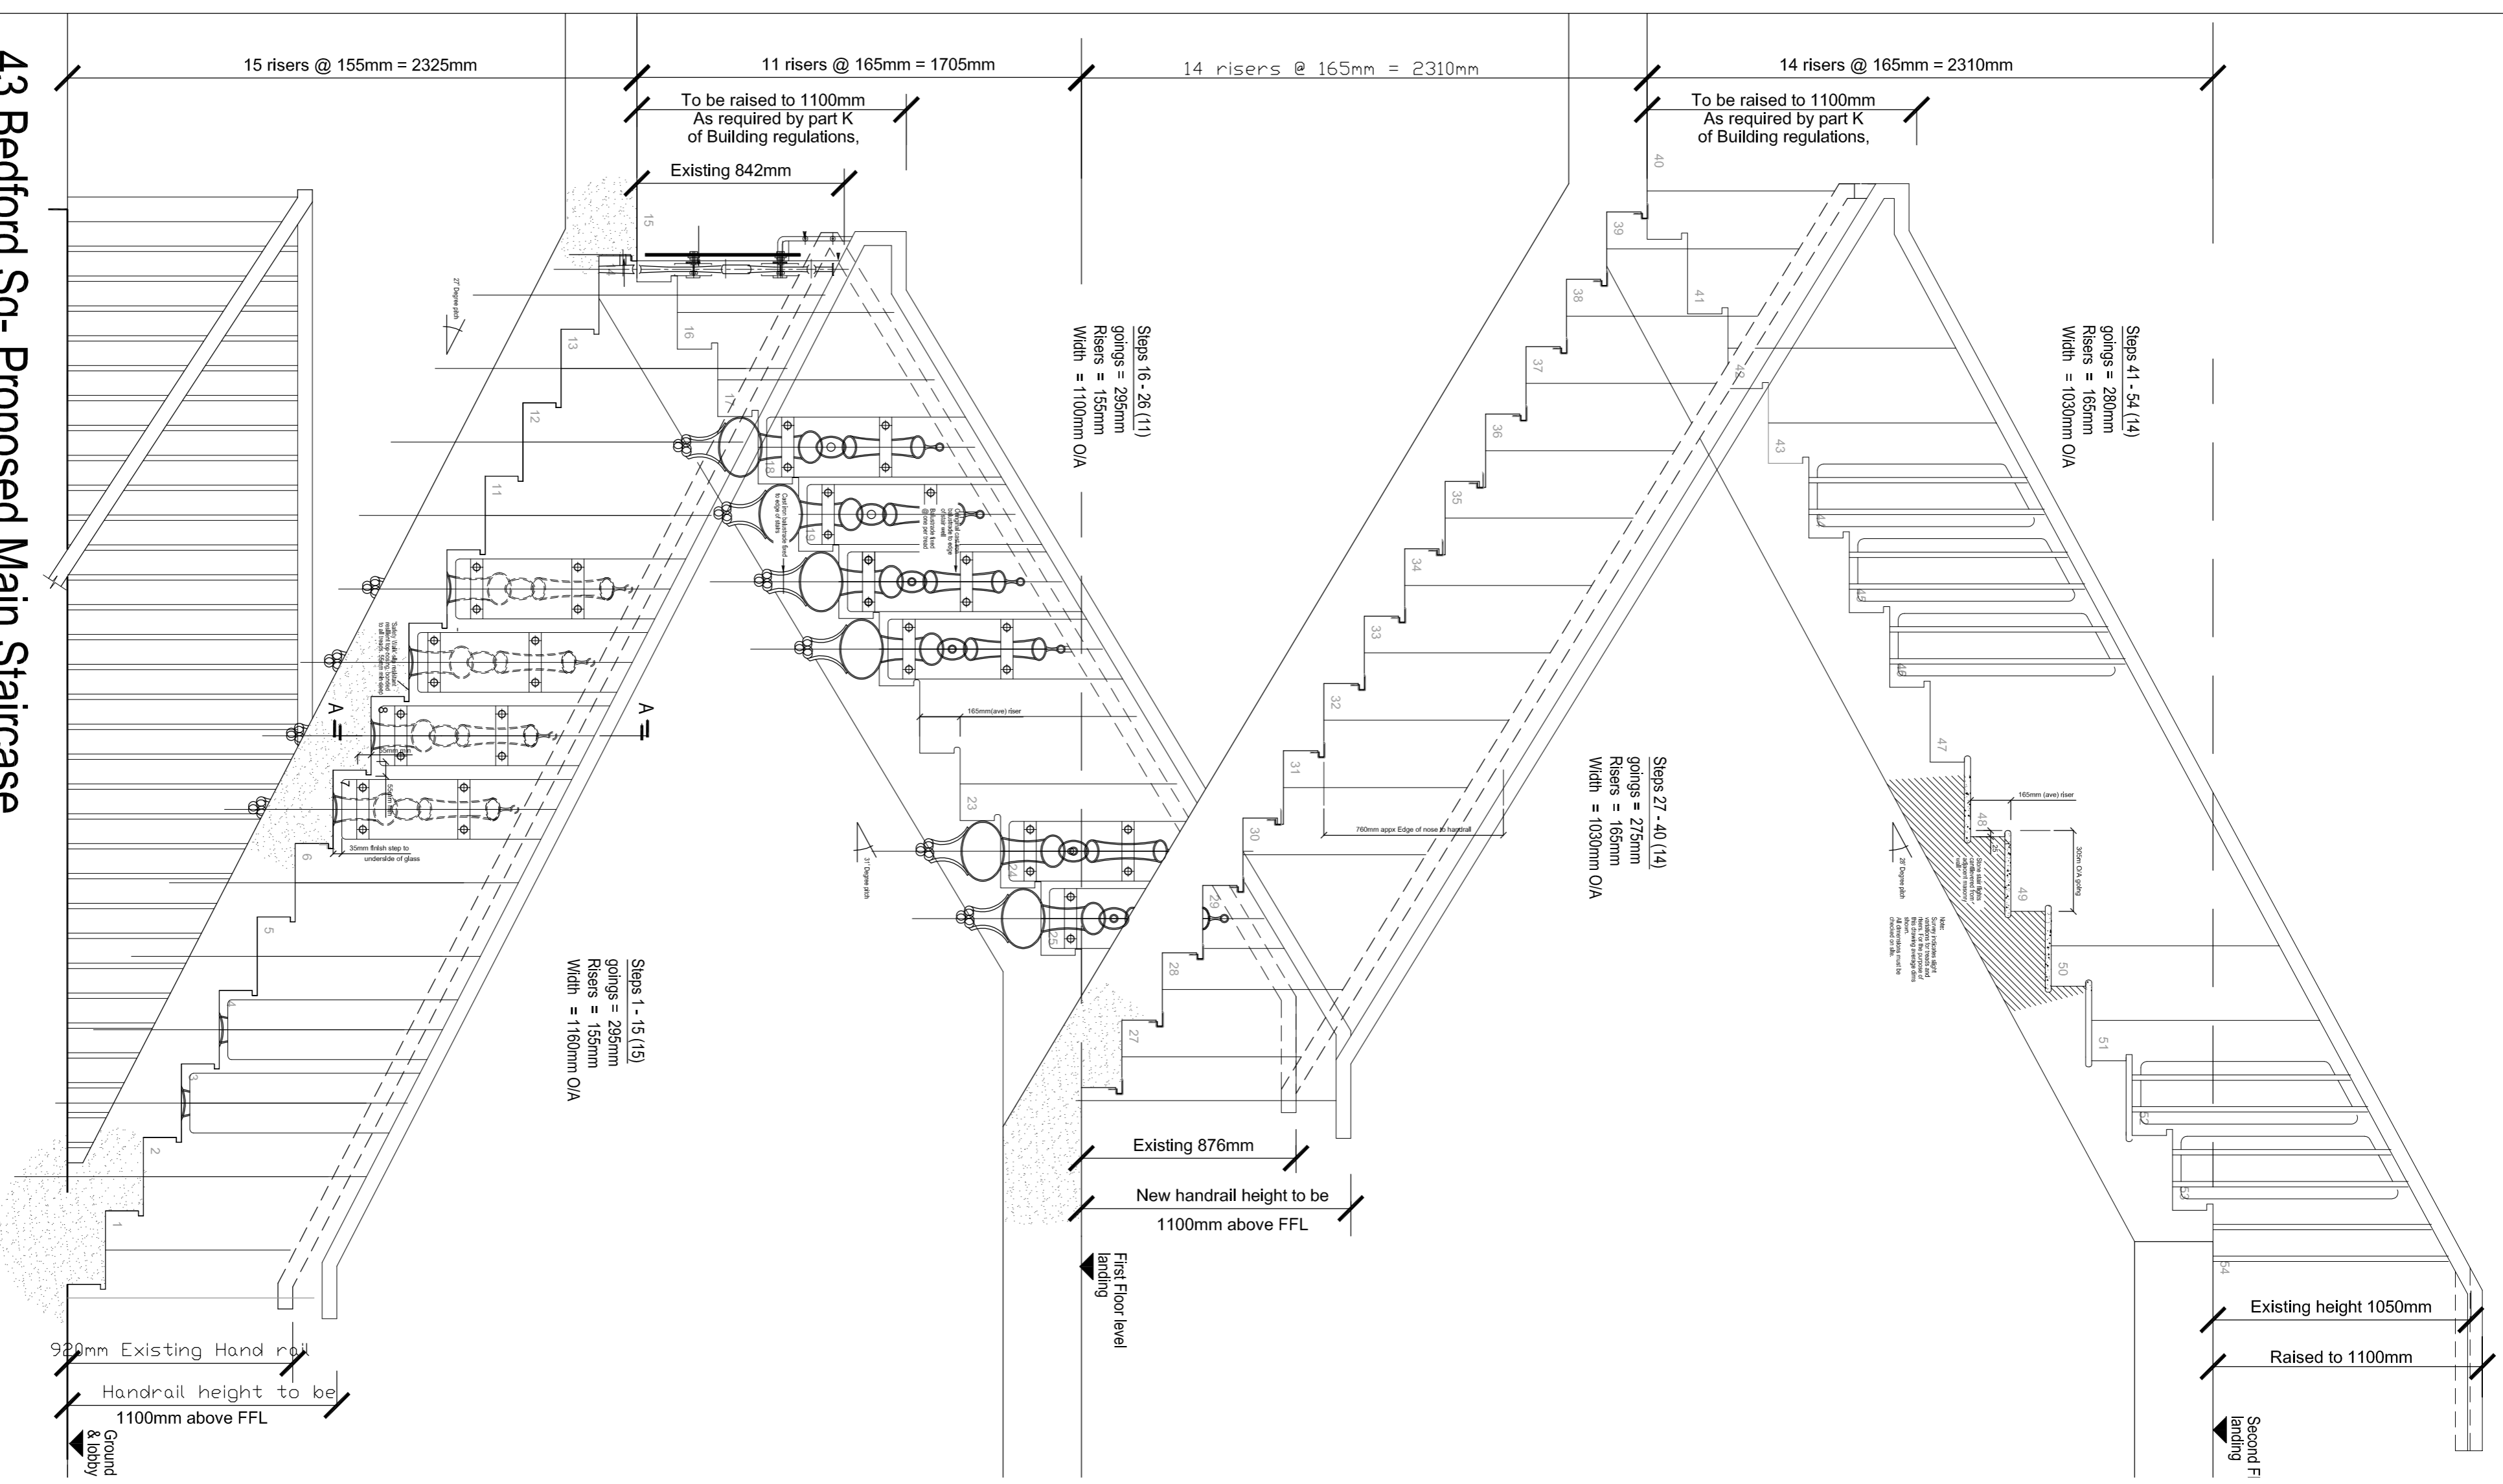

43 Bedford Sq - Proposed Main Staircase
 Scale 1:20

EIMUK		2057EH AA		(24-1A01 A)	
43 Bedford Sq - Proposed Balustrade Details					
Drawn by	Checked by	Scale at A1	Scale at A3	Scale at A4	Scale at A5
20/07/20	14/05/15	1:20	1:20	1:20	1:20
ElinWilliams Architects 151 Rosebery Avenue London ECR 4AB T: +44 (0)20 7241 7200					
Rev	Desc	Revision No	Scale	By	Check
1	27/01/15	1:20	1:20	SW	HT
2	27/01/15	1:20	1:20	SW	HT