




**43 Bedford Sq - Existing Main Staircase**  
Scale 1:20

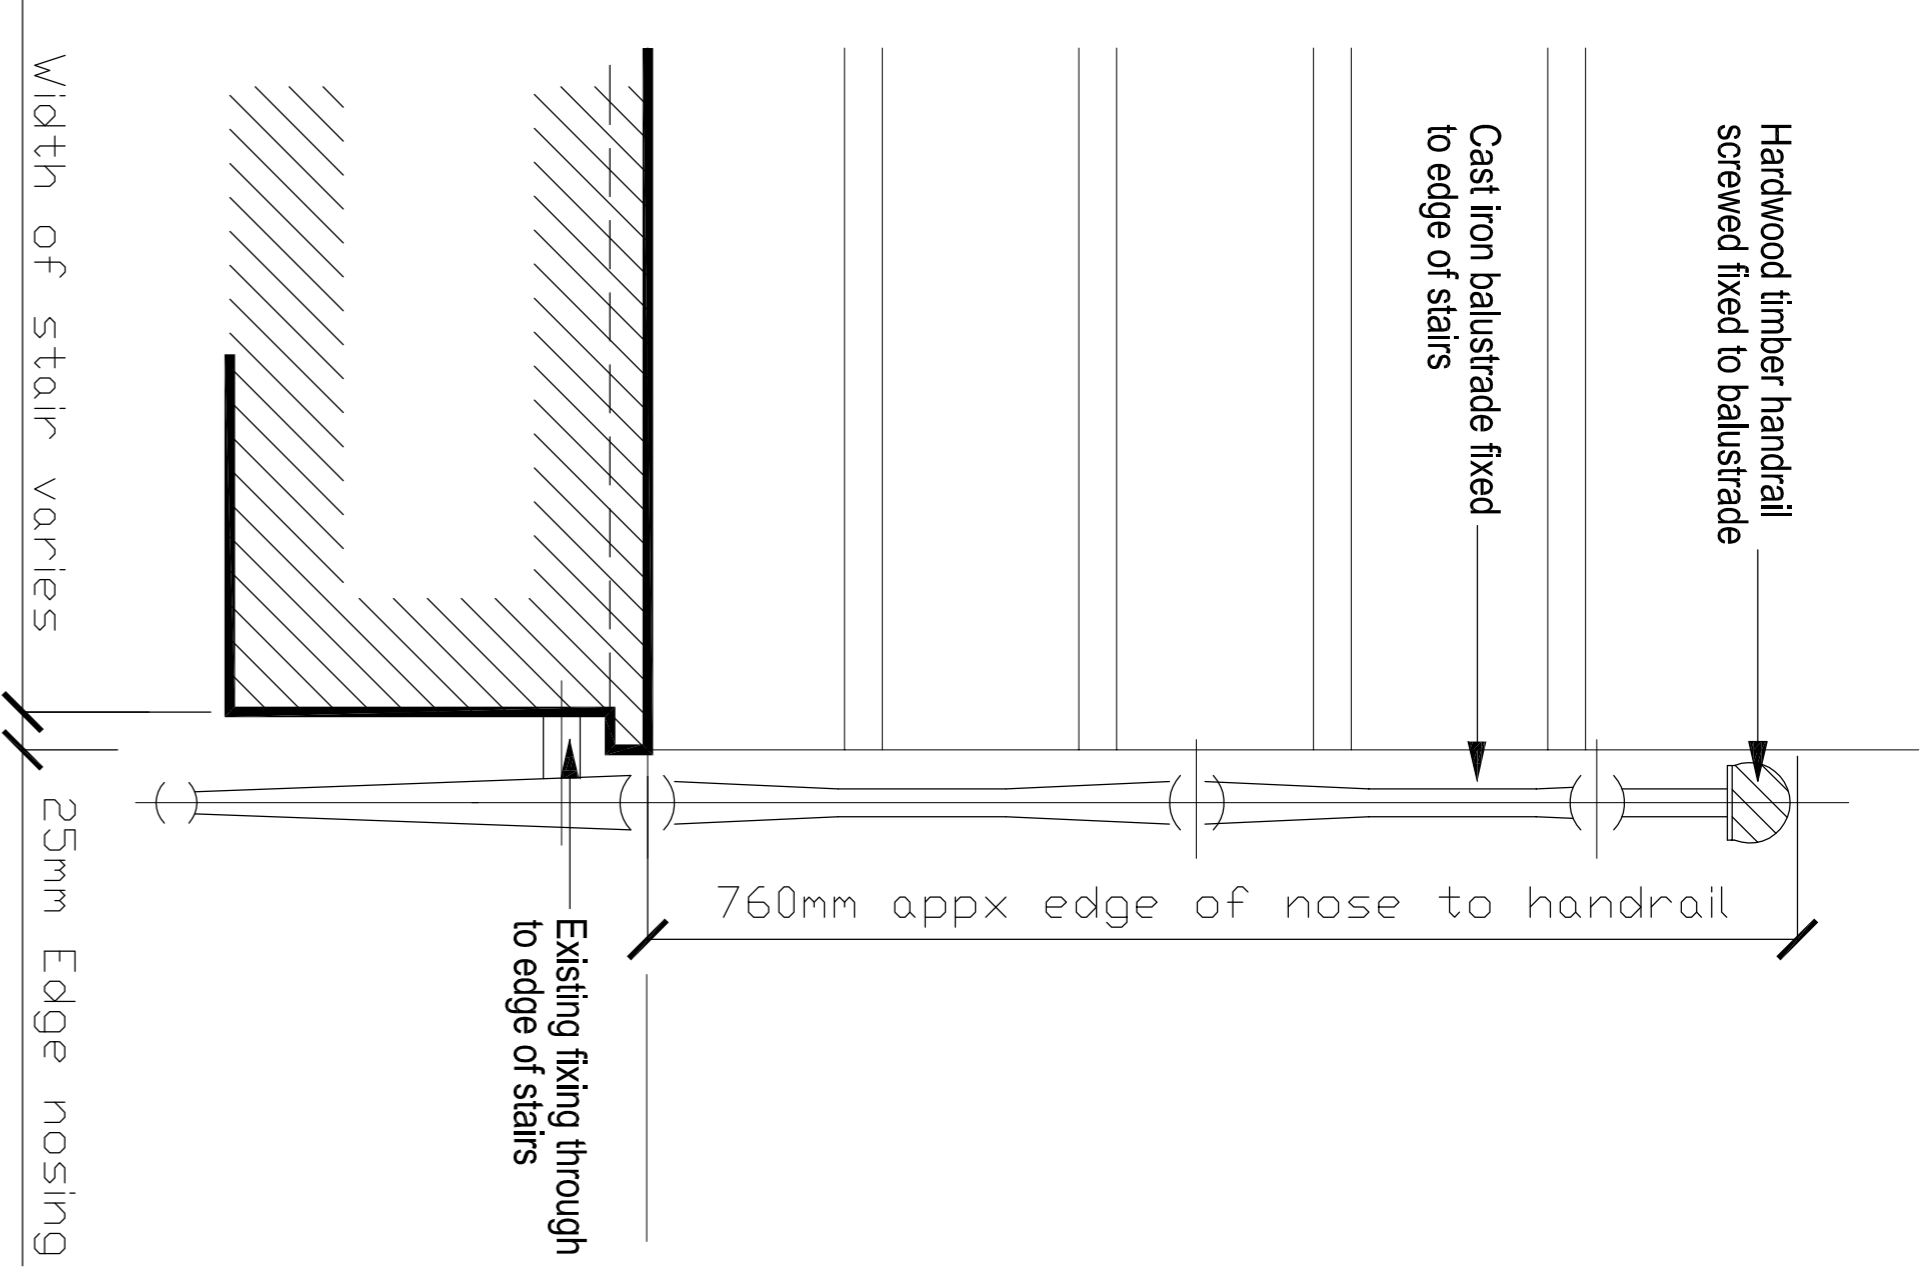

**Edge of stair**  
Scale:1:5

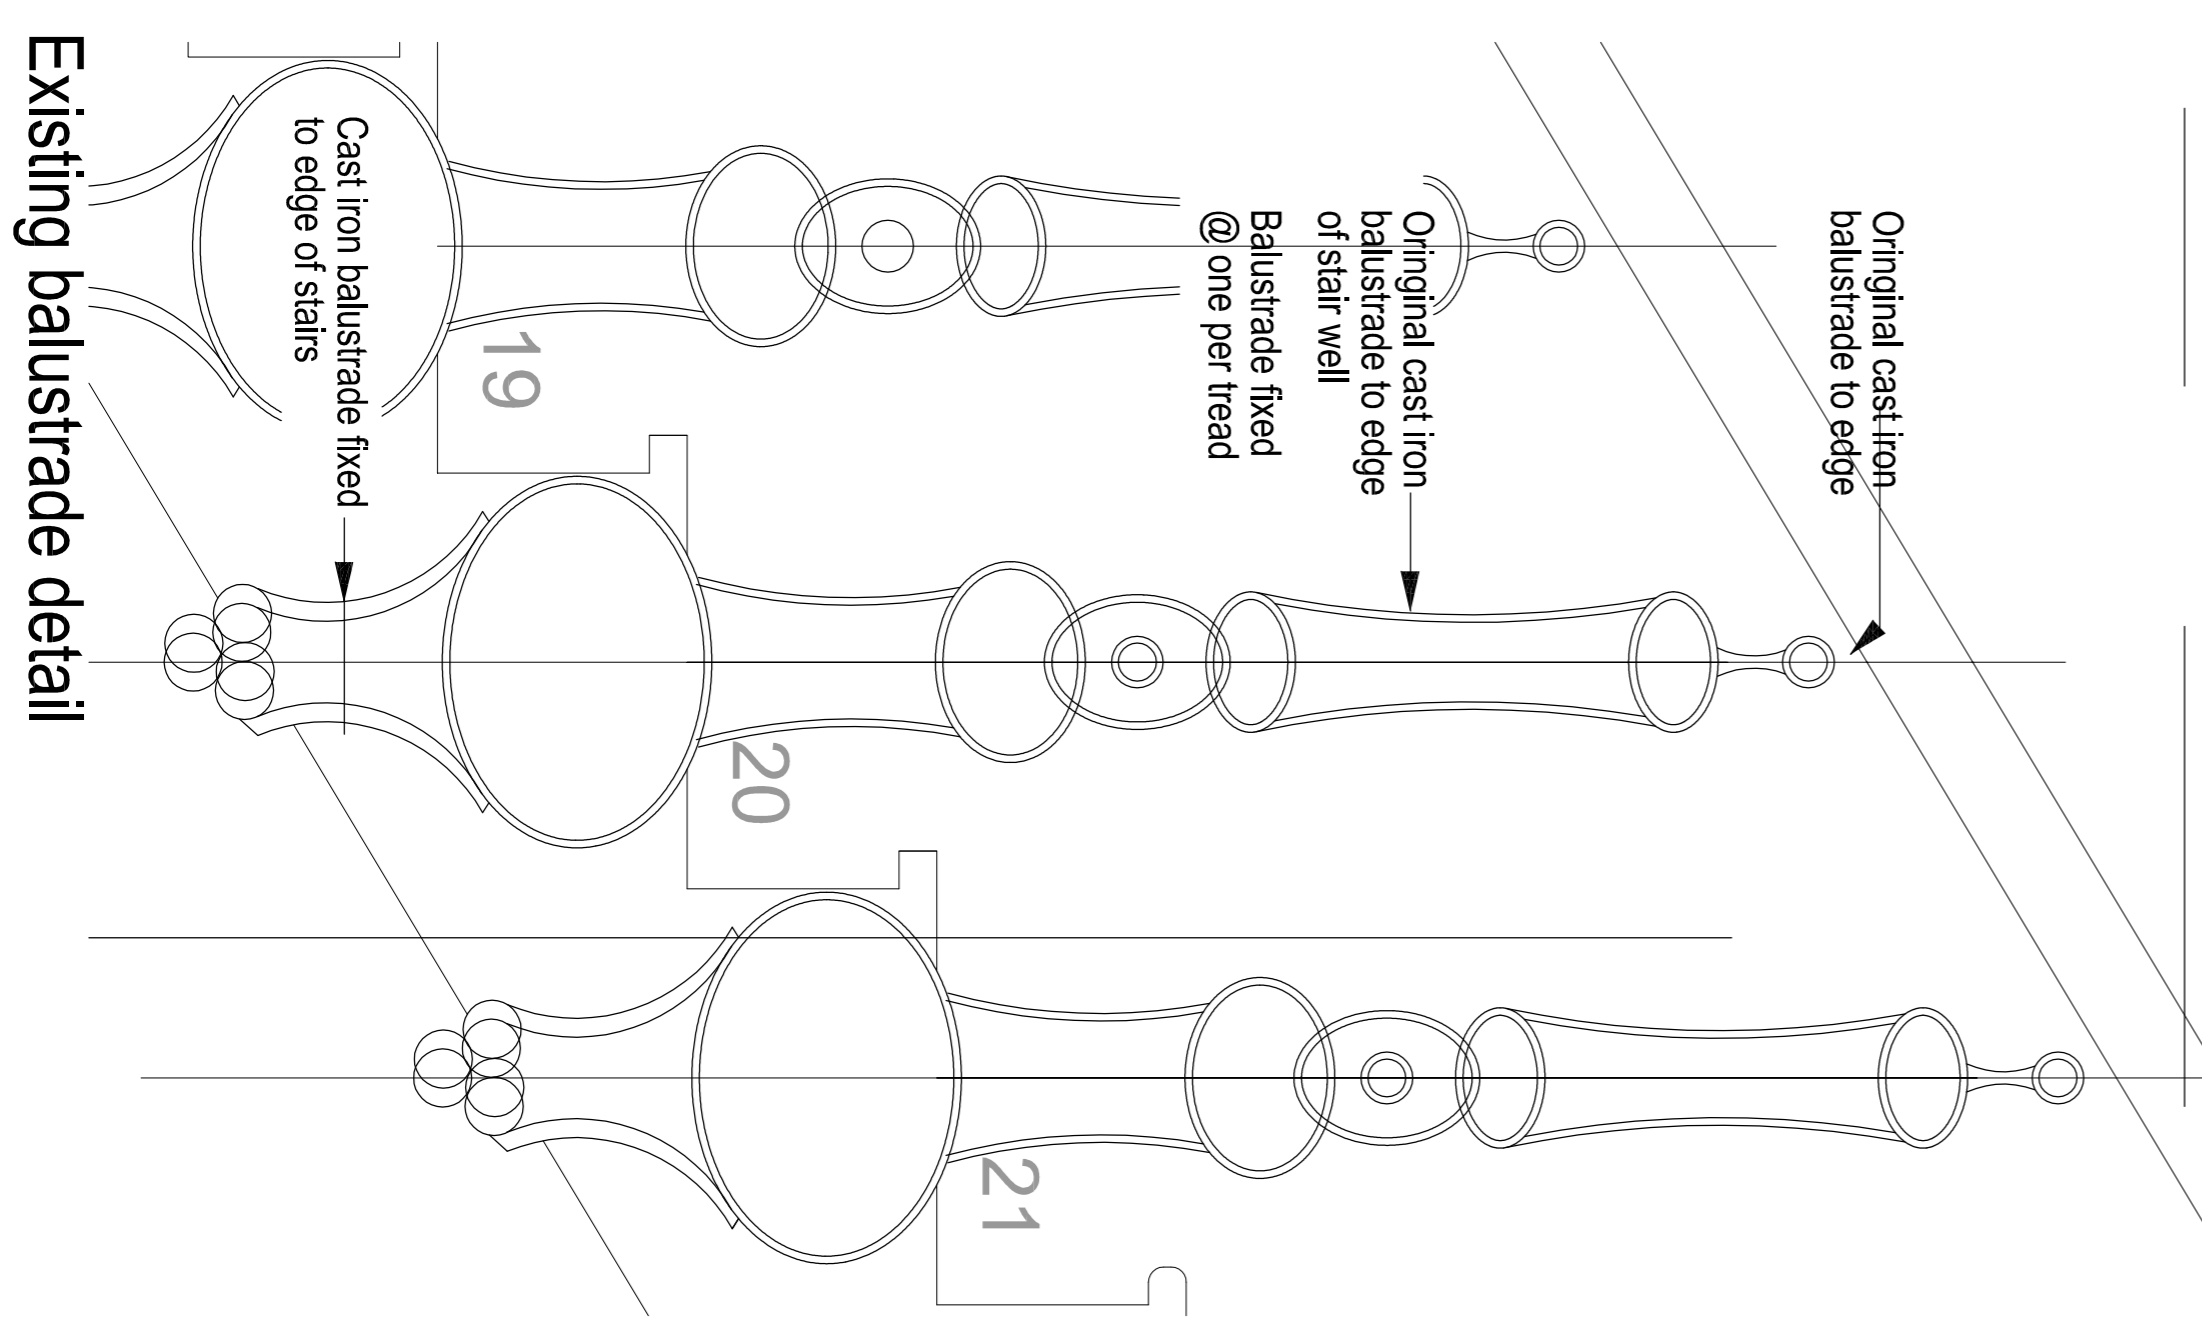

**Existing balustrade detail**

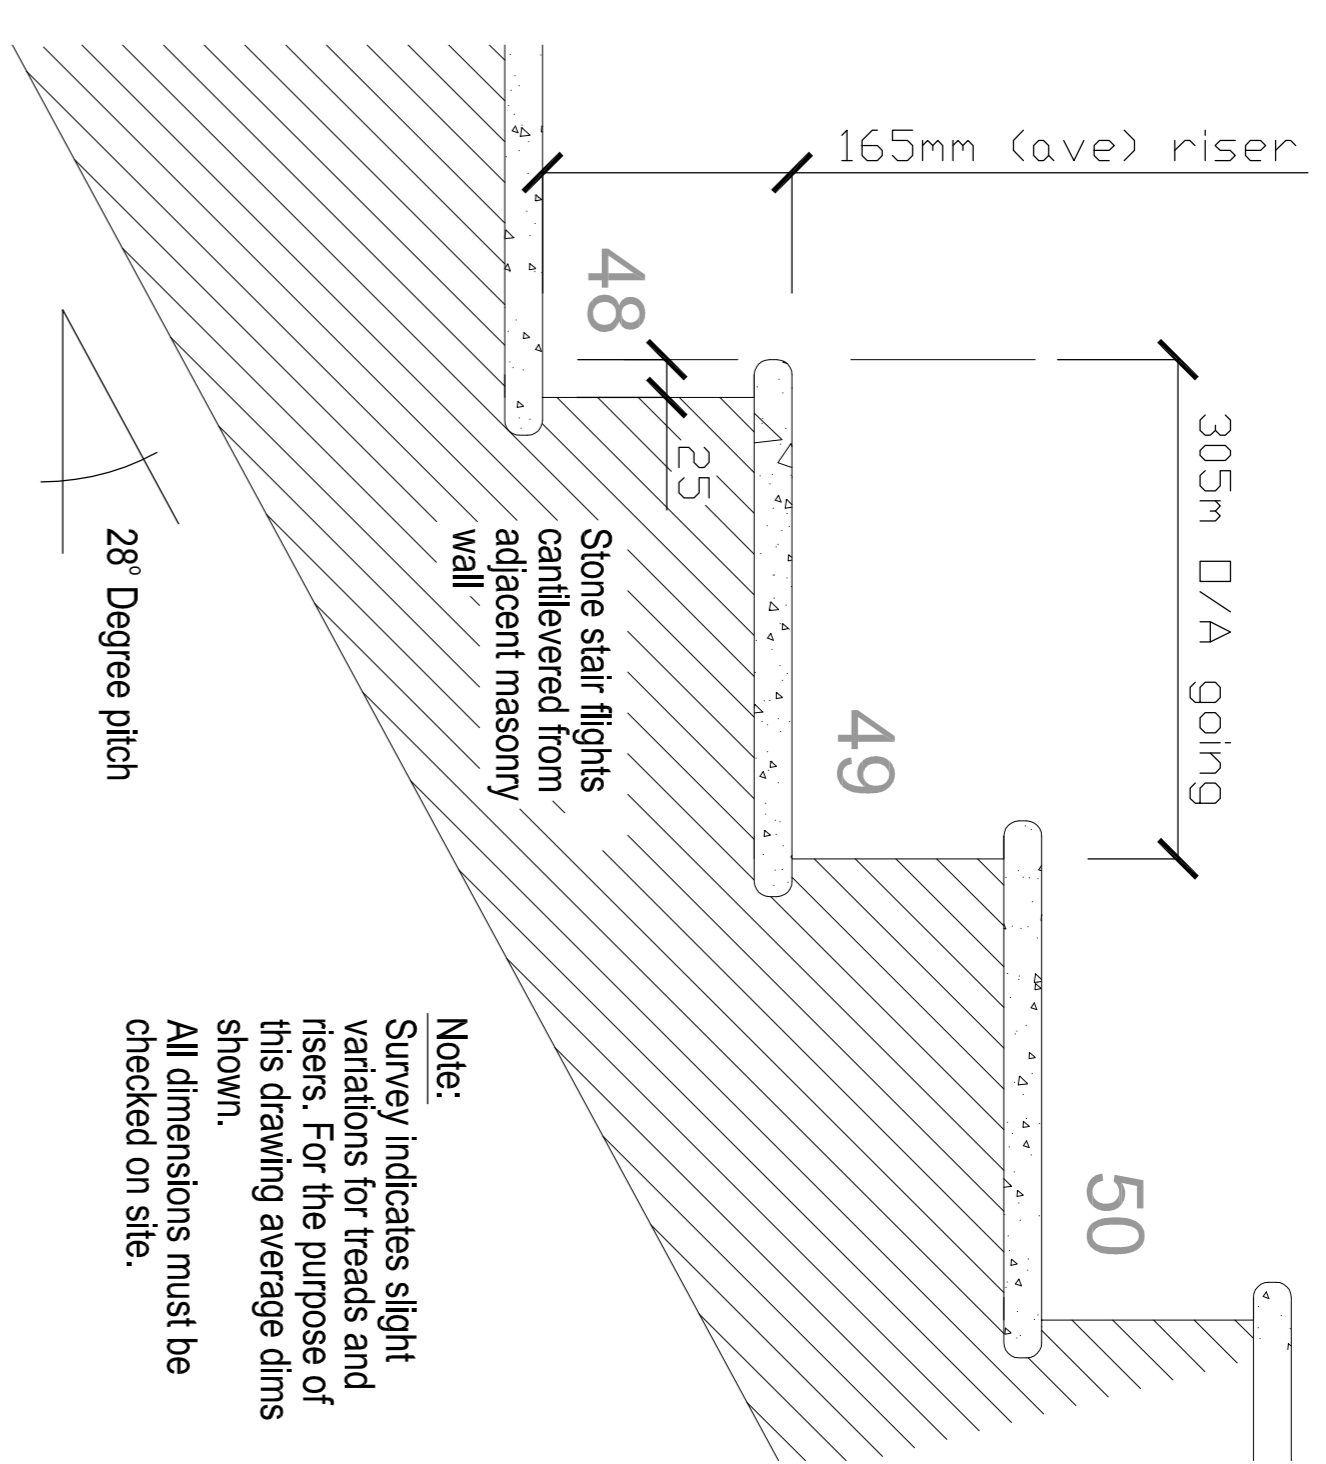

**Existing typical treads and risers**  
Scale: 1:5

**Note:**  
Survey indicates slight variations for treads and risers. For the purpose of this drawing average dims shown.  
All dimensions must be checked on site.

**Notes**  
Copyright: All rights reserved.  
Produced without permission.  
The drawing must not be used. Dimensions are in millimeters unless specified.

Job No:	E/MUK		
Drawing No:	43 Bedford Sq - Existing Balustrade Details		
Scale:	1:20	1:5	1:5
Date:	14/07/15	14/07/15	14/07/15
Drawn By:	AE	AE	AE
Checked By:	AE	AE	AE
Scale:	1:20	1:5	1:5
Project No:	2057EH	AE	(24)A01
Client:	Elliott Williams Architects		
Address:	151 Rosebery Avenue, EC1R 4AB, London		
Phone:	+44 (0)20 7841 7200		