
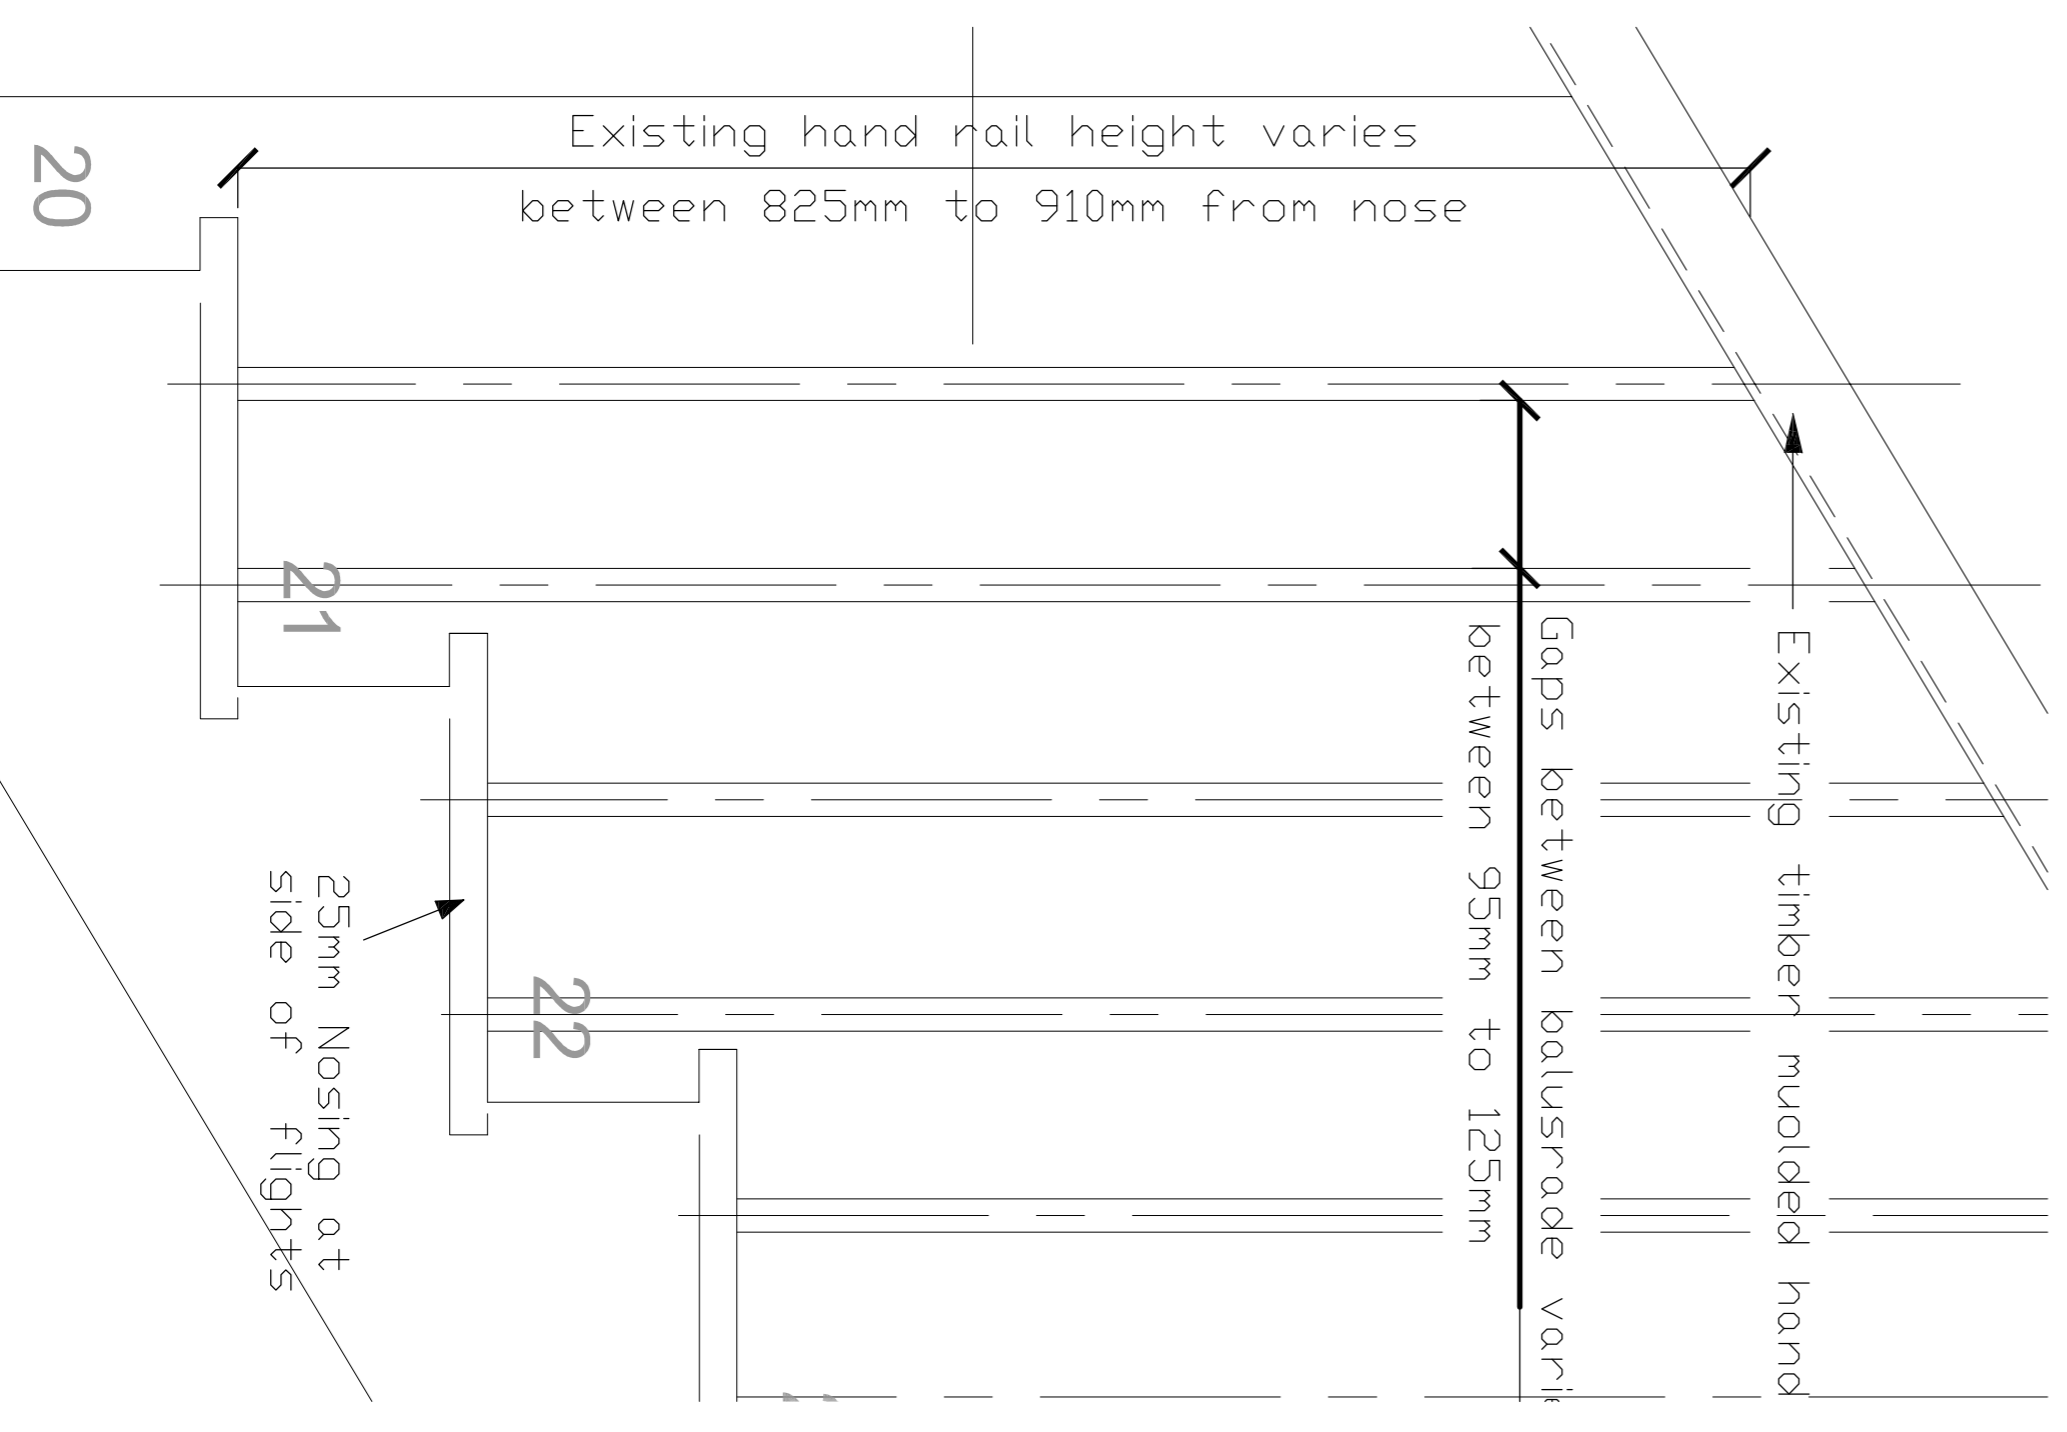
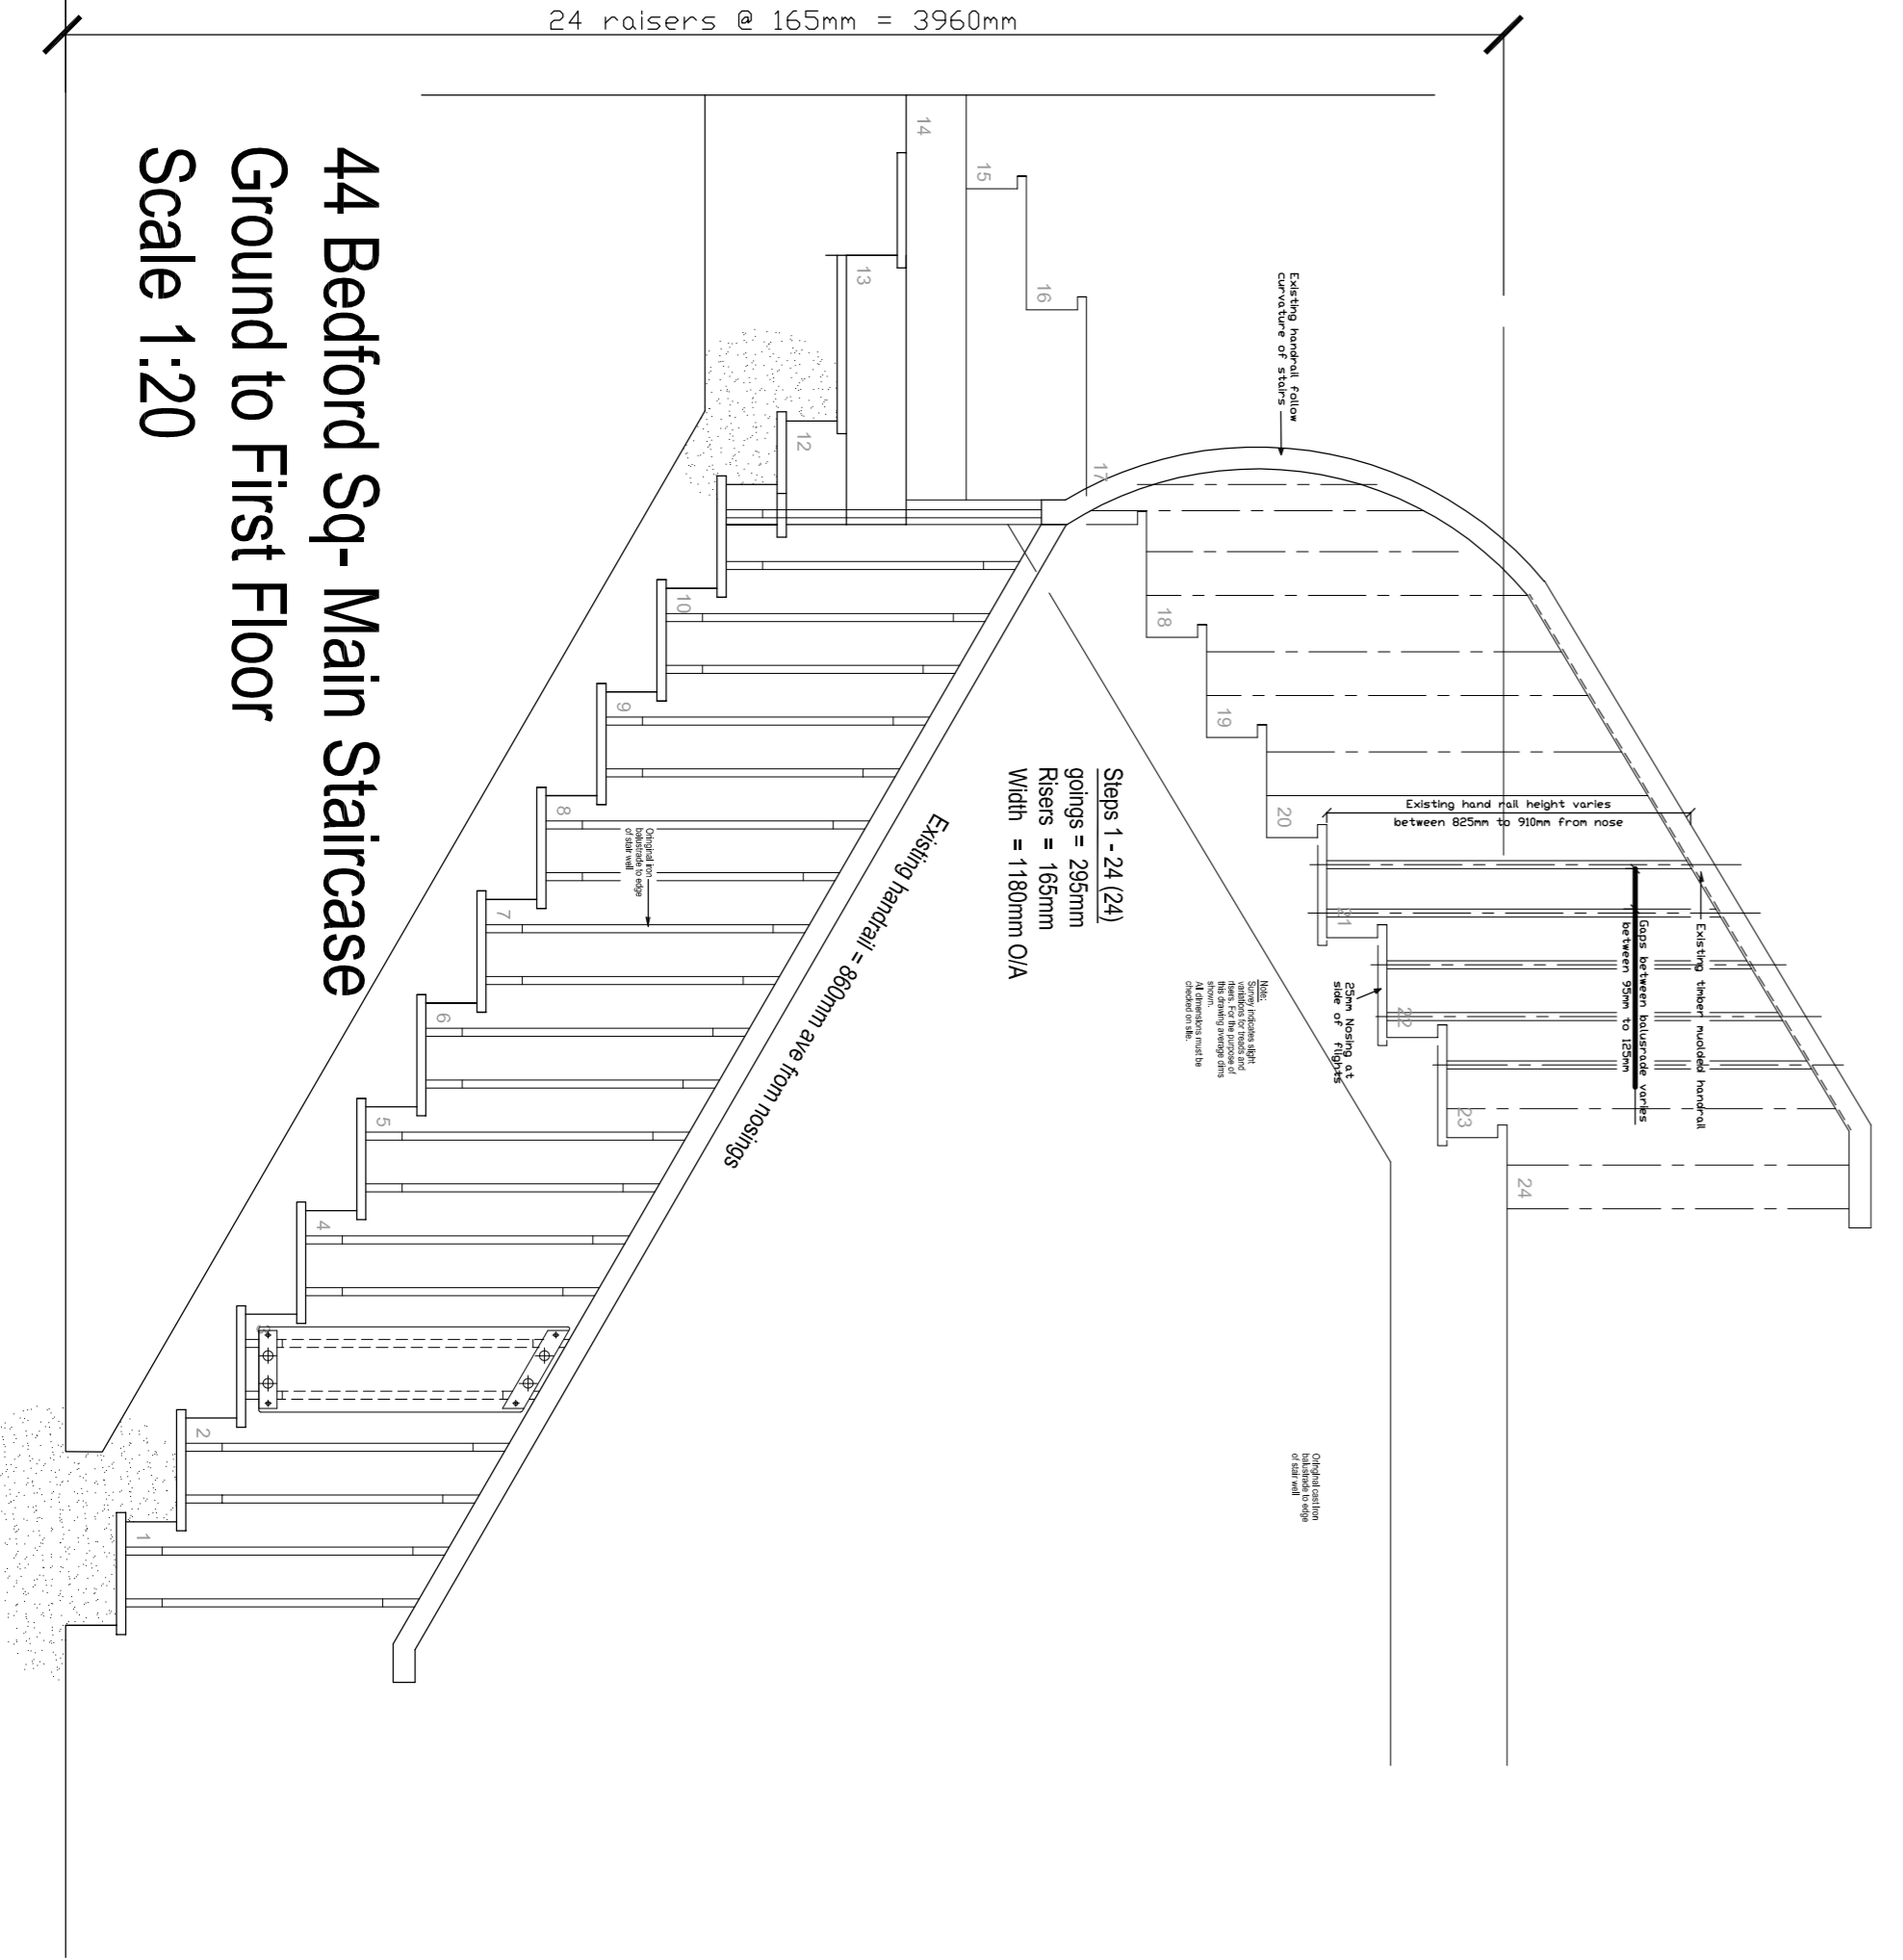



Note:
Survey indicates slight variations for treads and risers. For the purpose of this drawing average dims shown.
All dimensions must be checked on site.

Existing typical treads and risers
Scale: 1:5

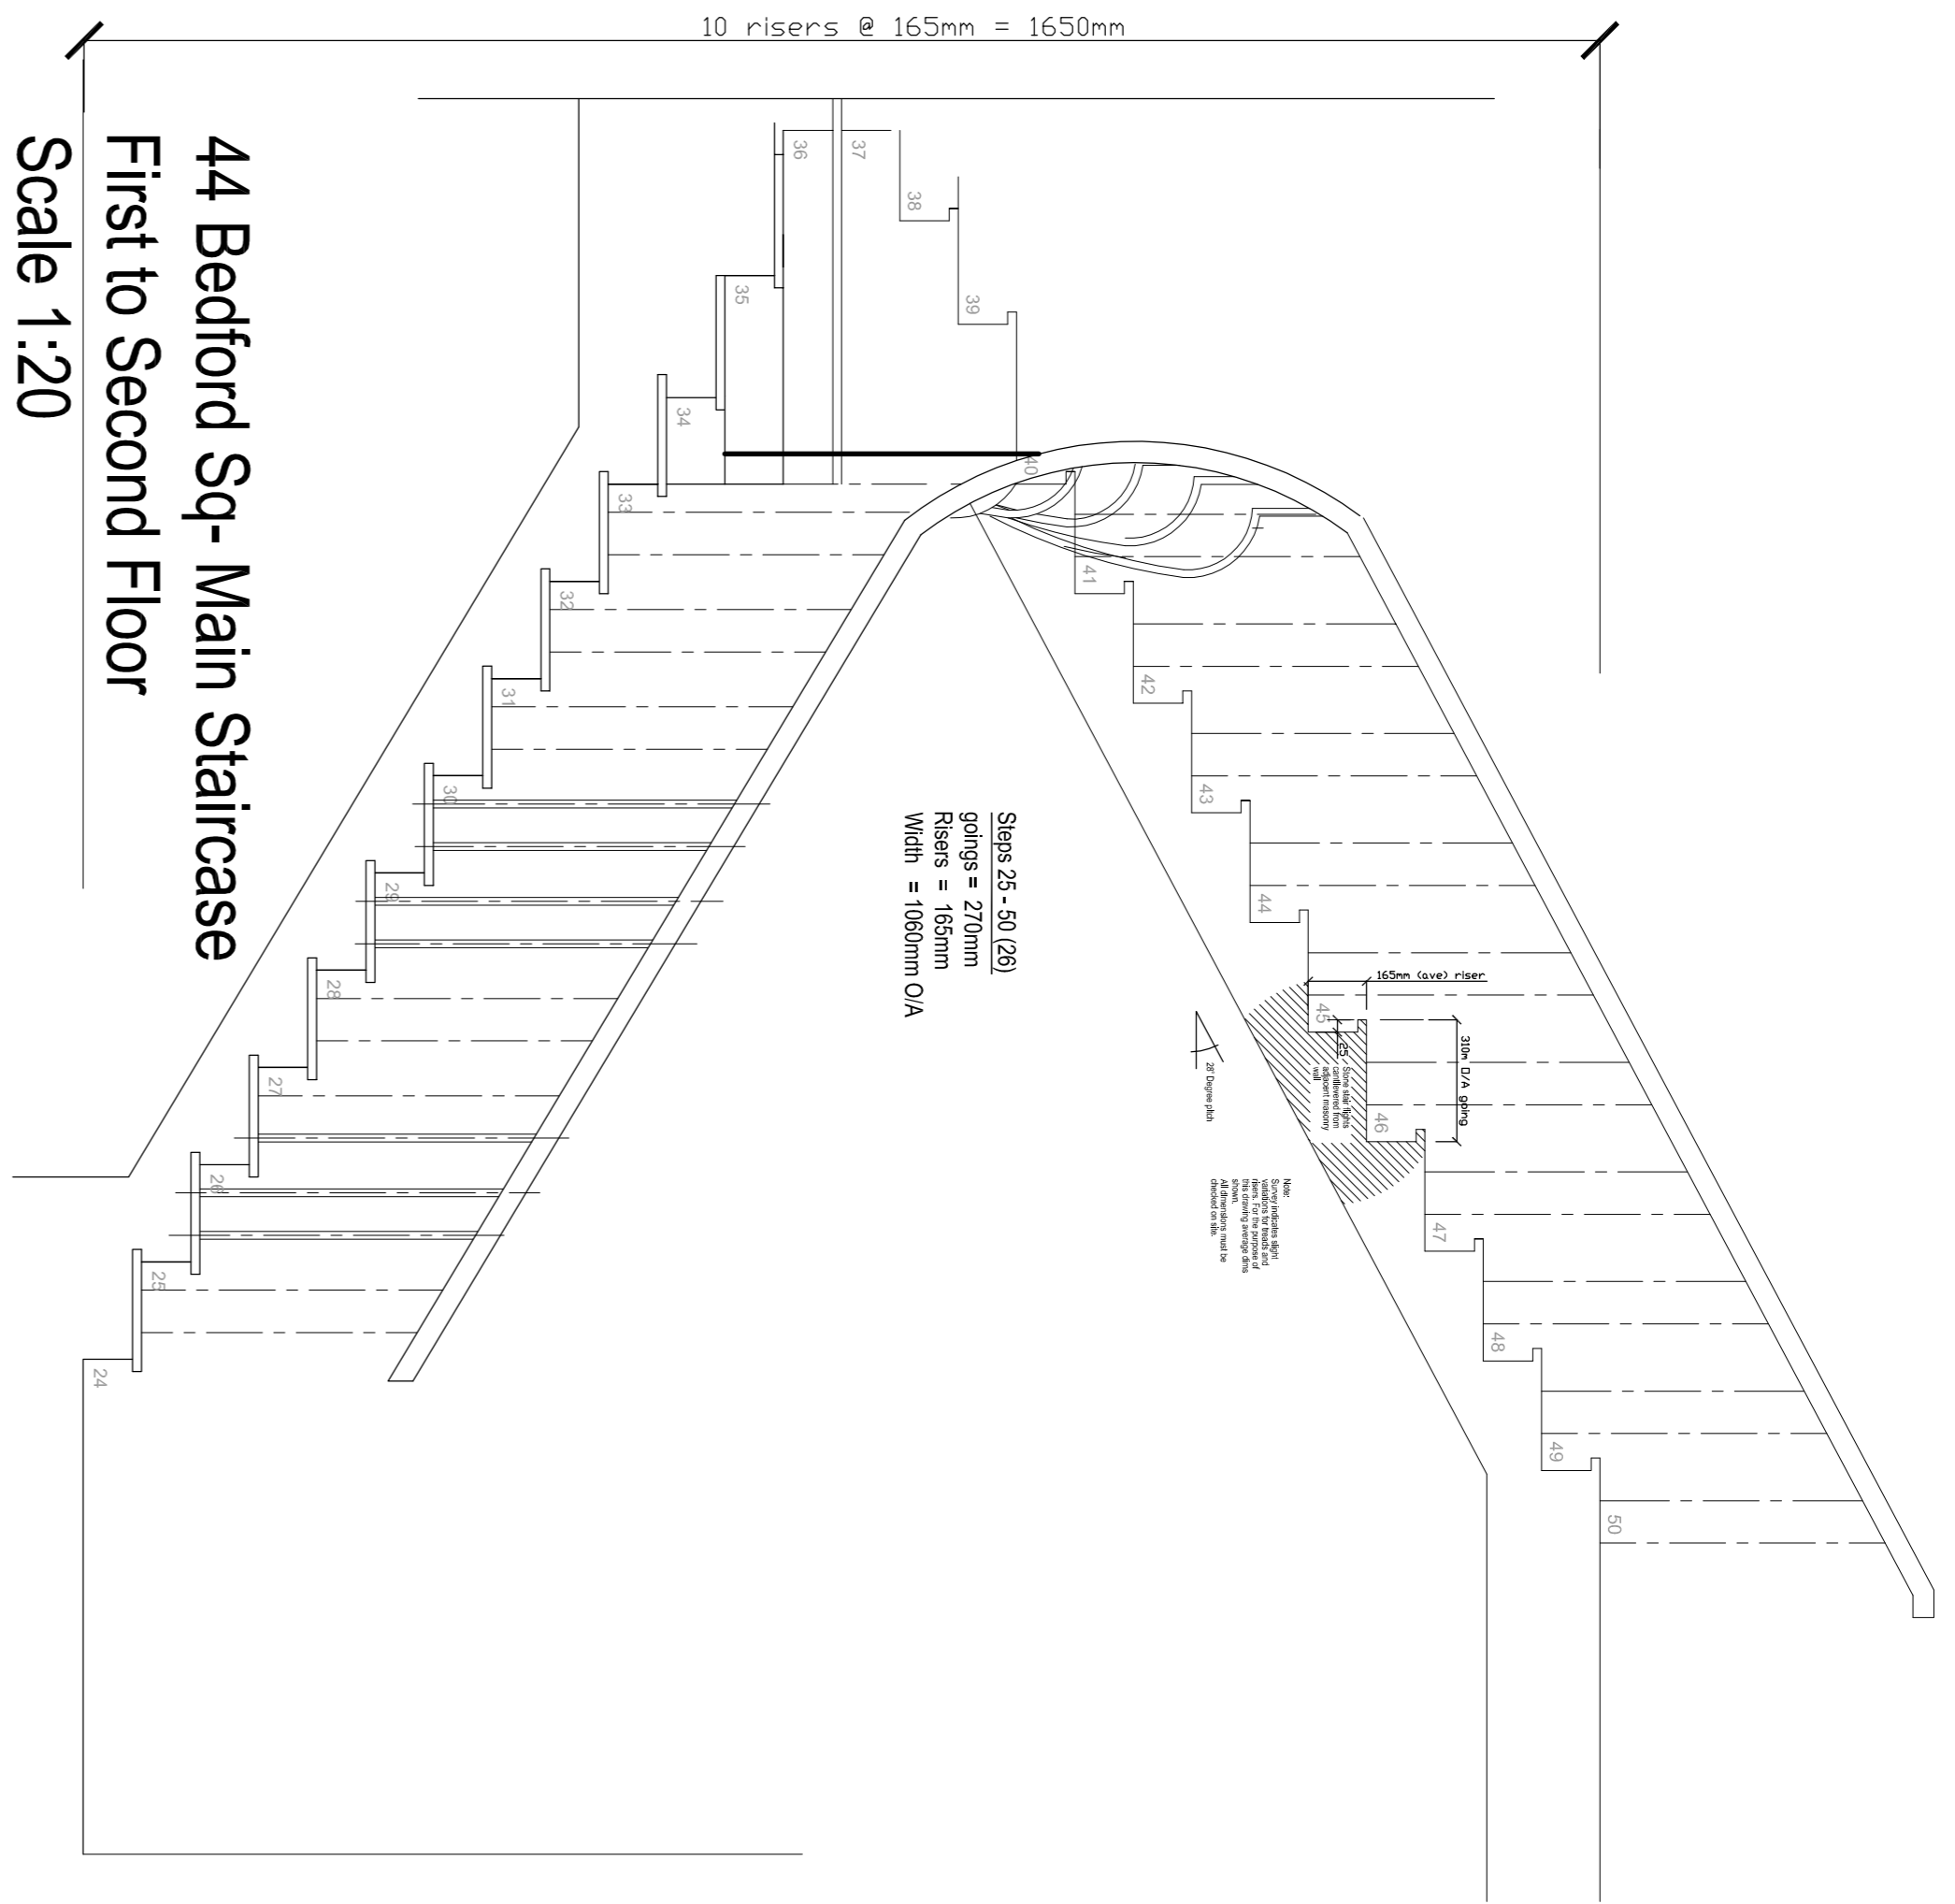

Note:

Existing Tread and Riser Detail

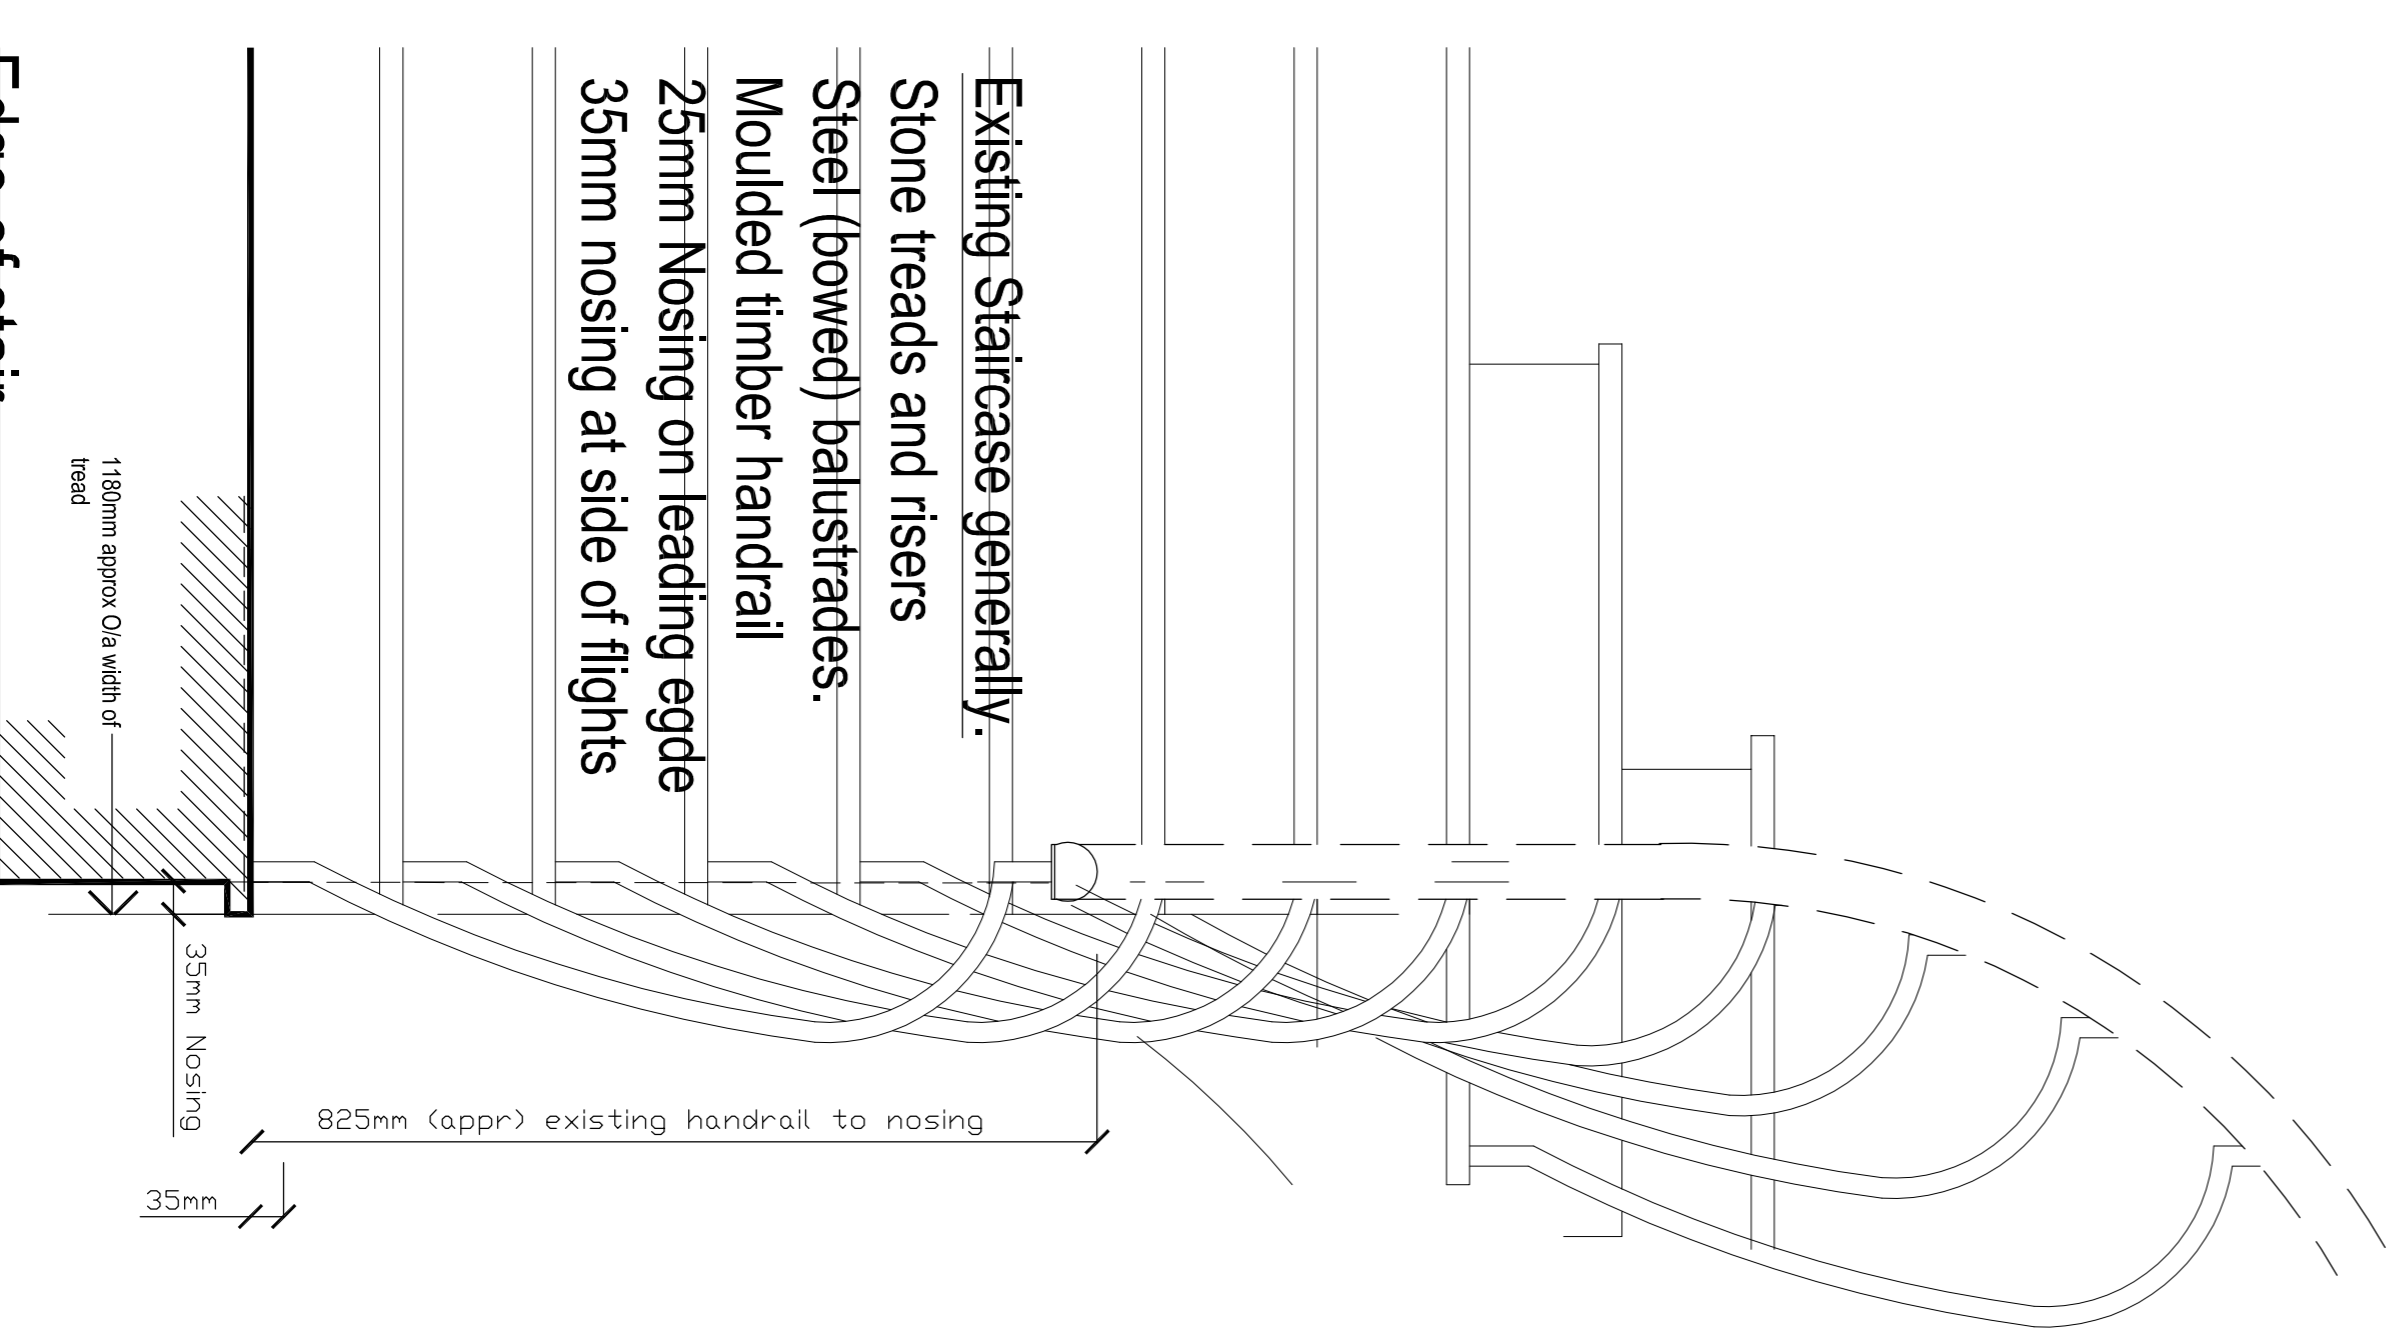

Edge of stair
Not to scale