




45 Bedford Sq - Main Staircase
 First to Second Floor
 Scale 1:20

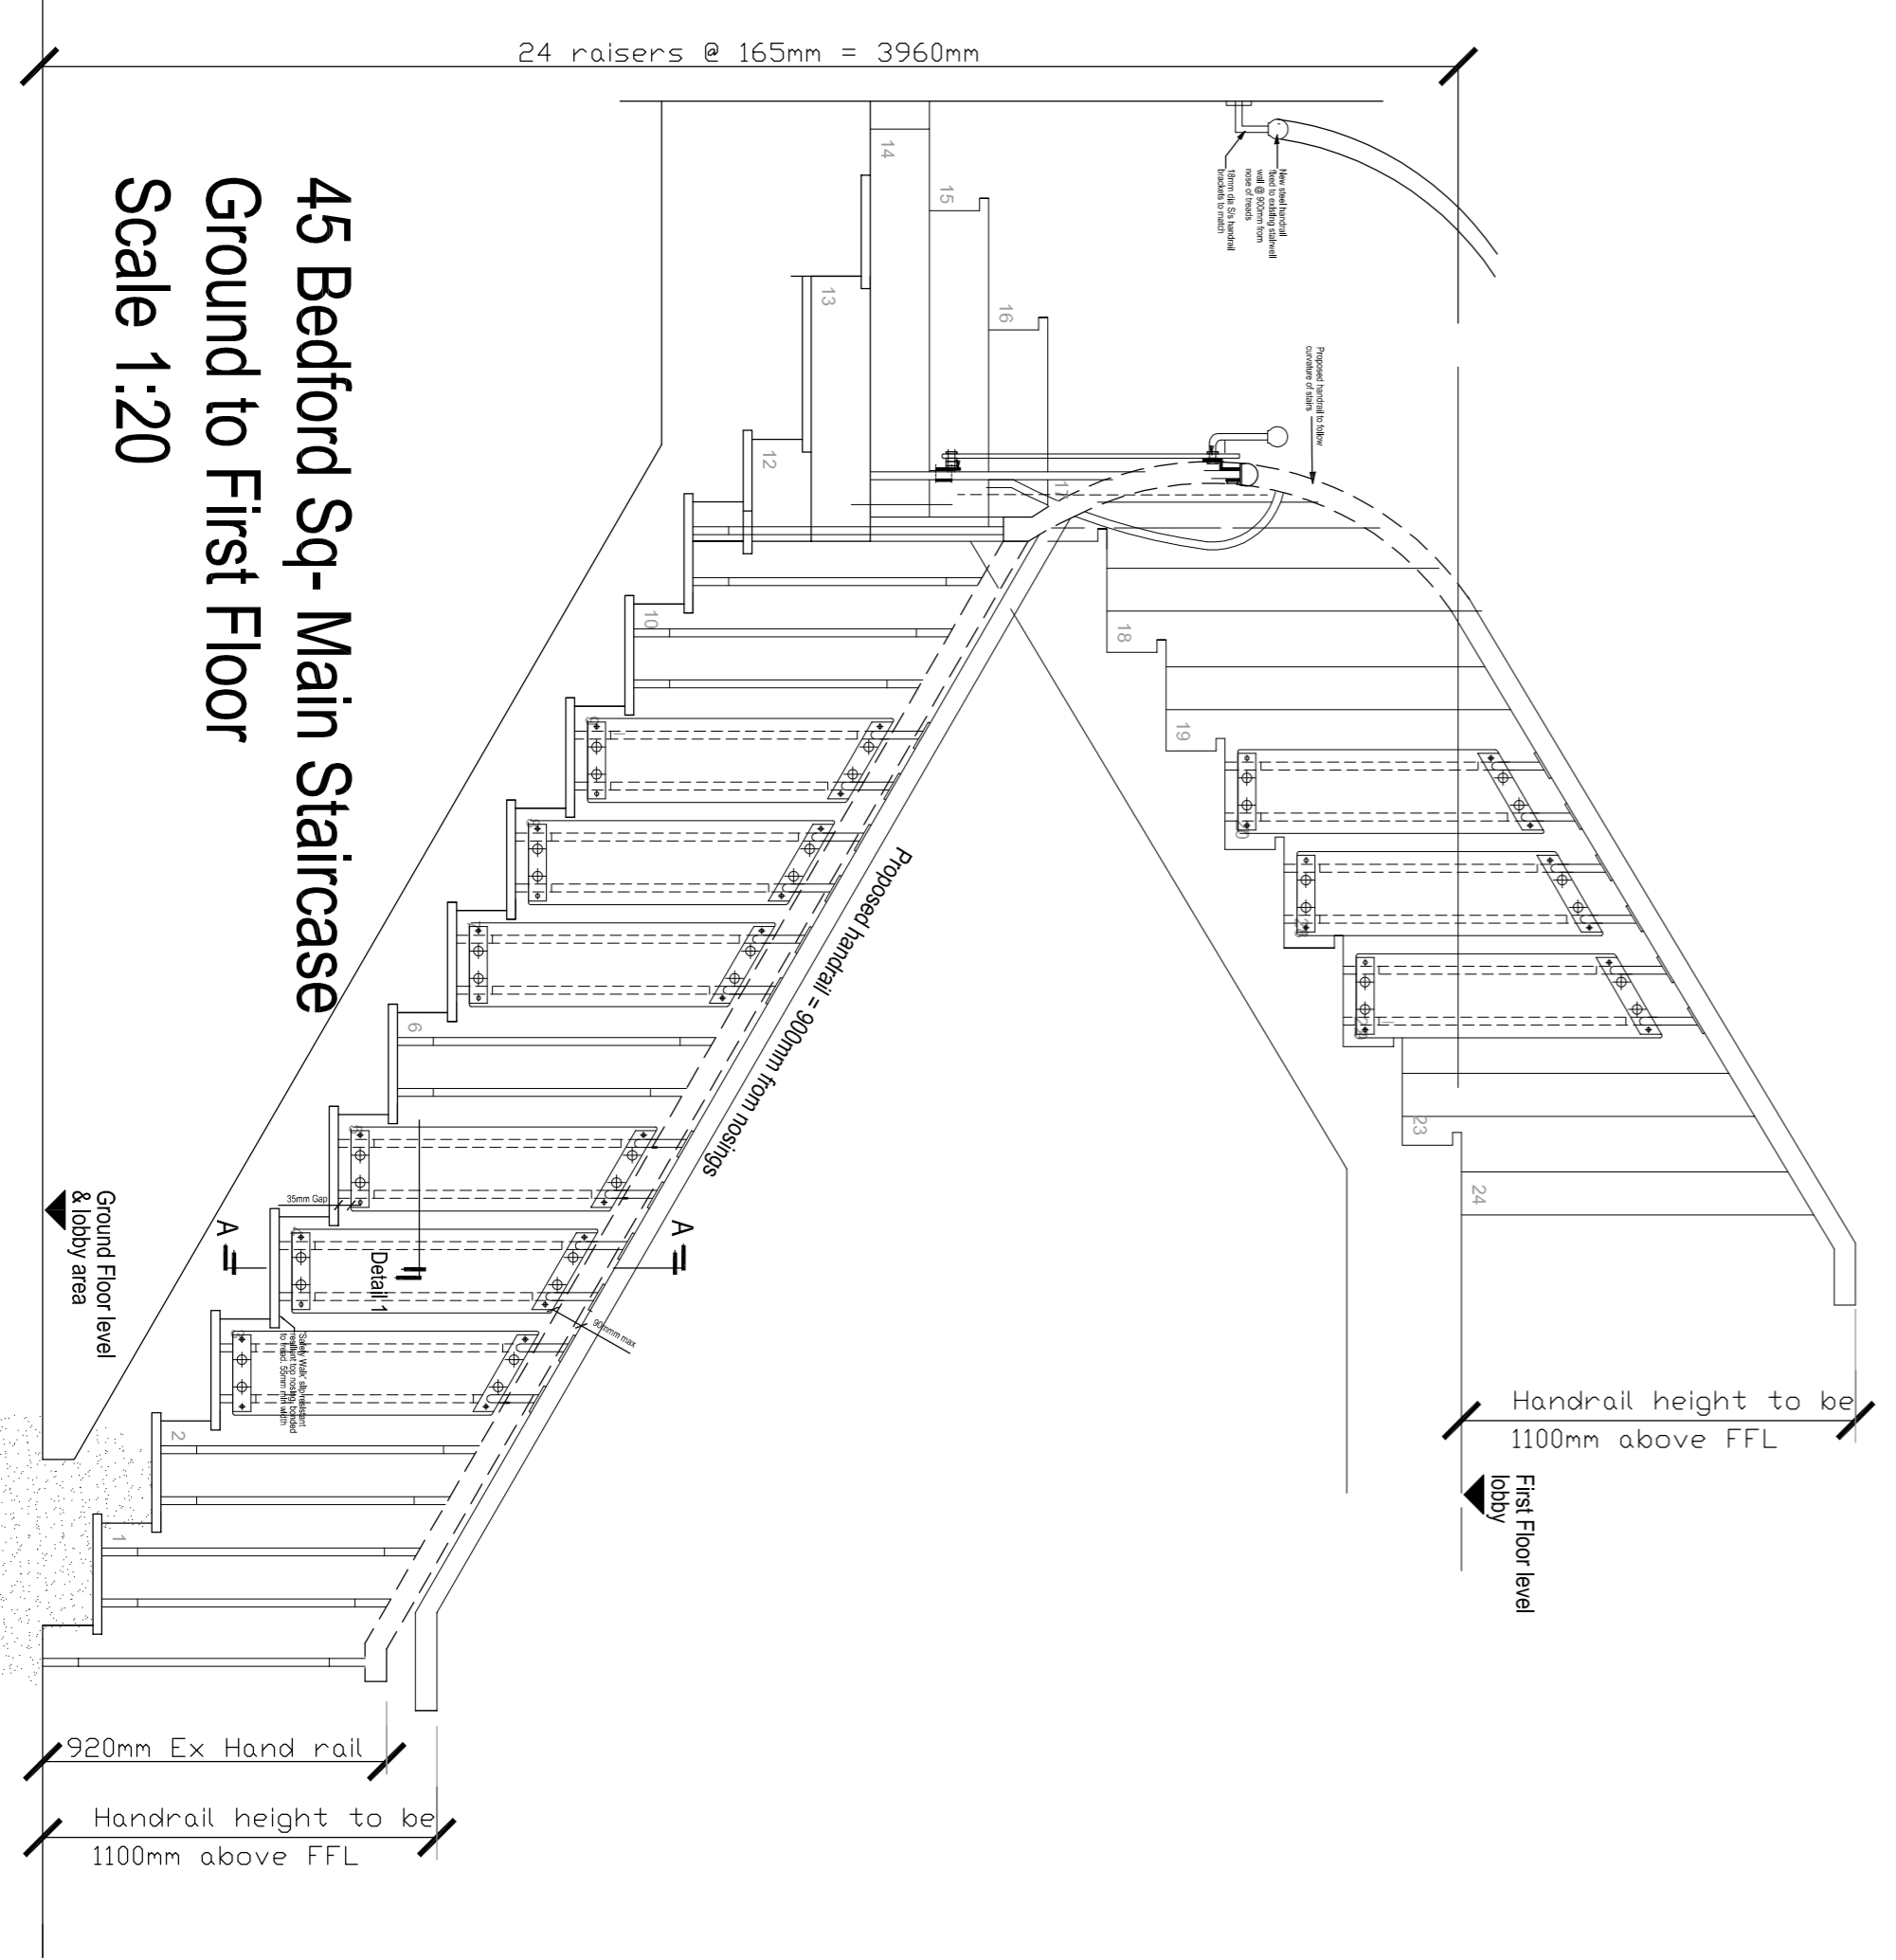


45 Bedford Sq - Main Staircase
 Ground to First Floor
 Scale 1:20

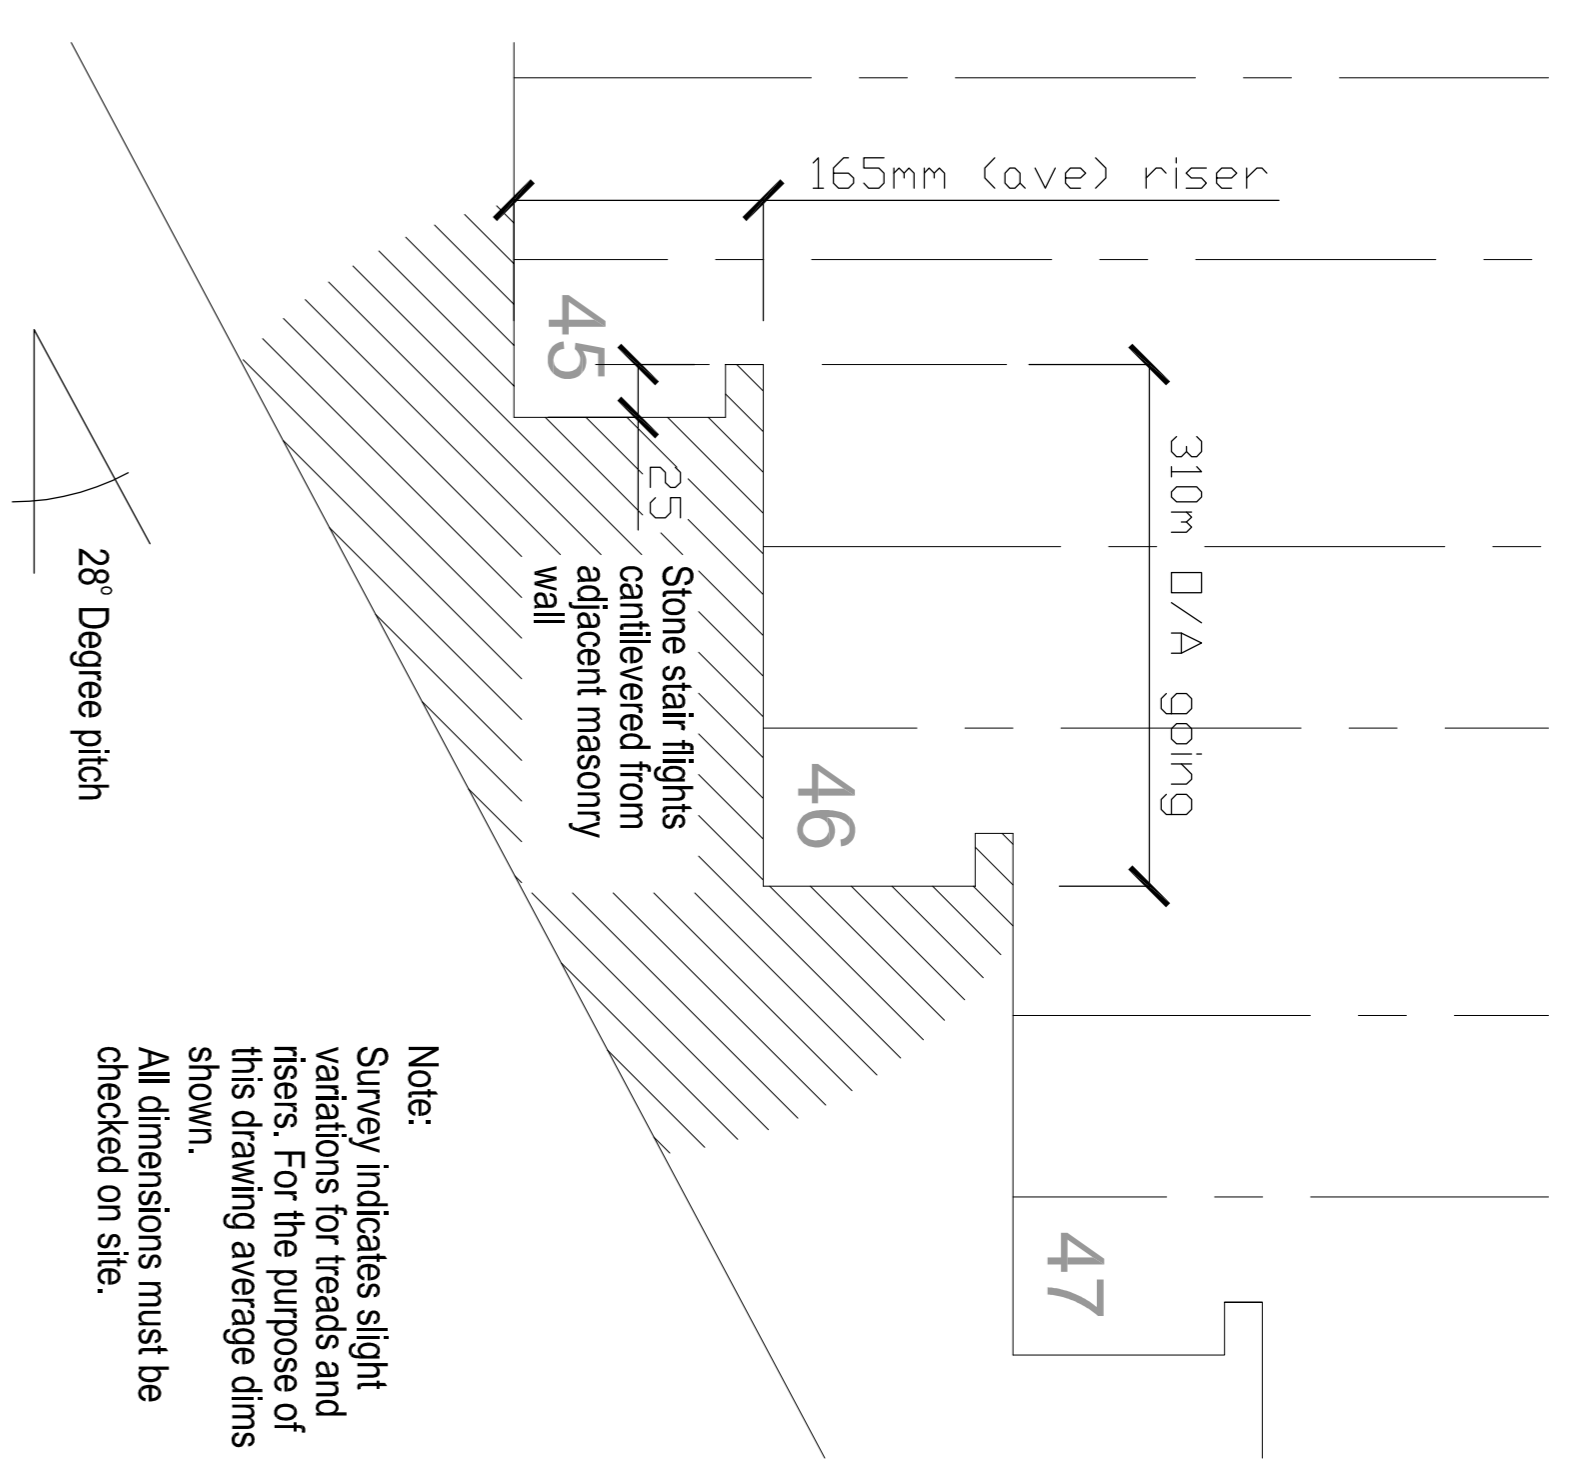

Existing typical treads and risers
 Scale: 1:5

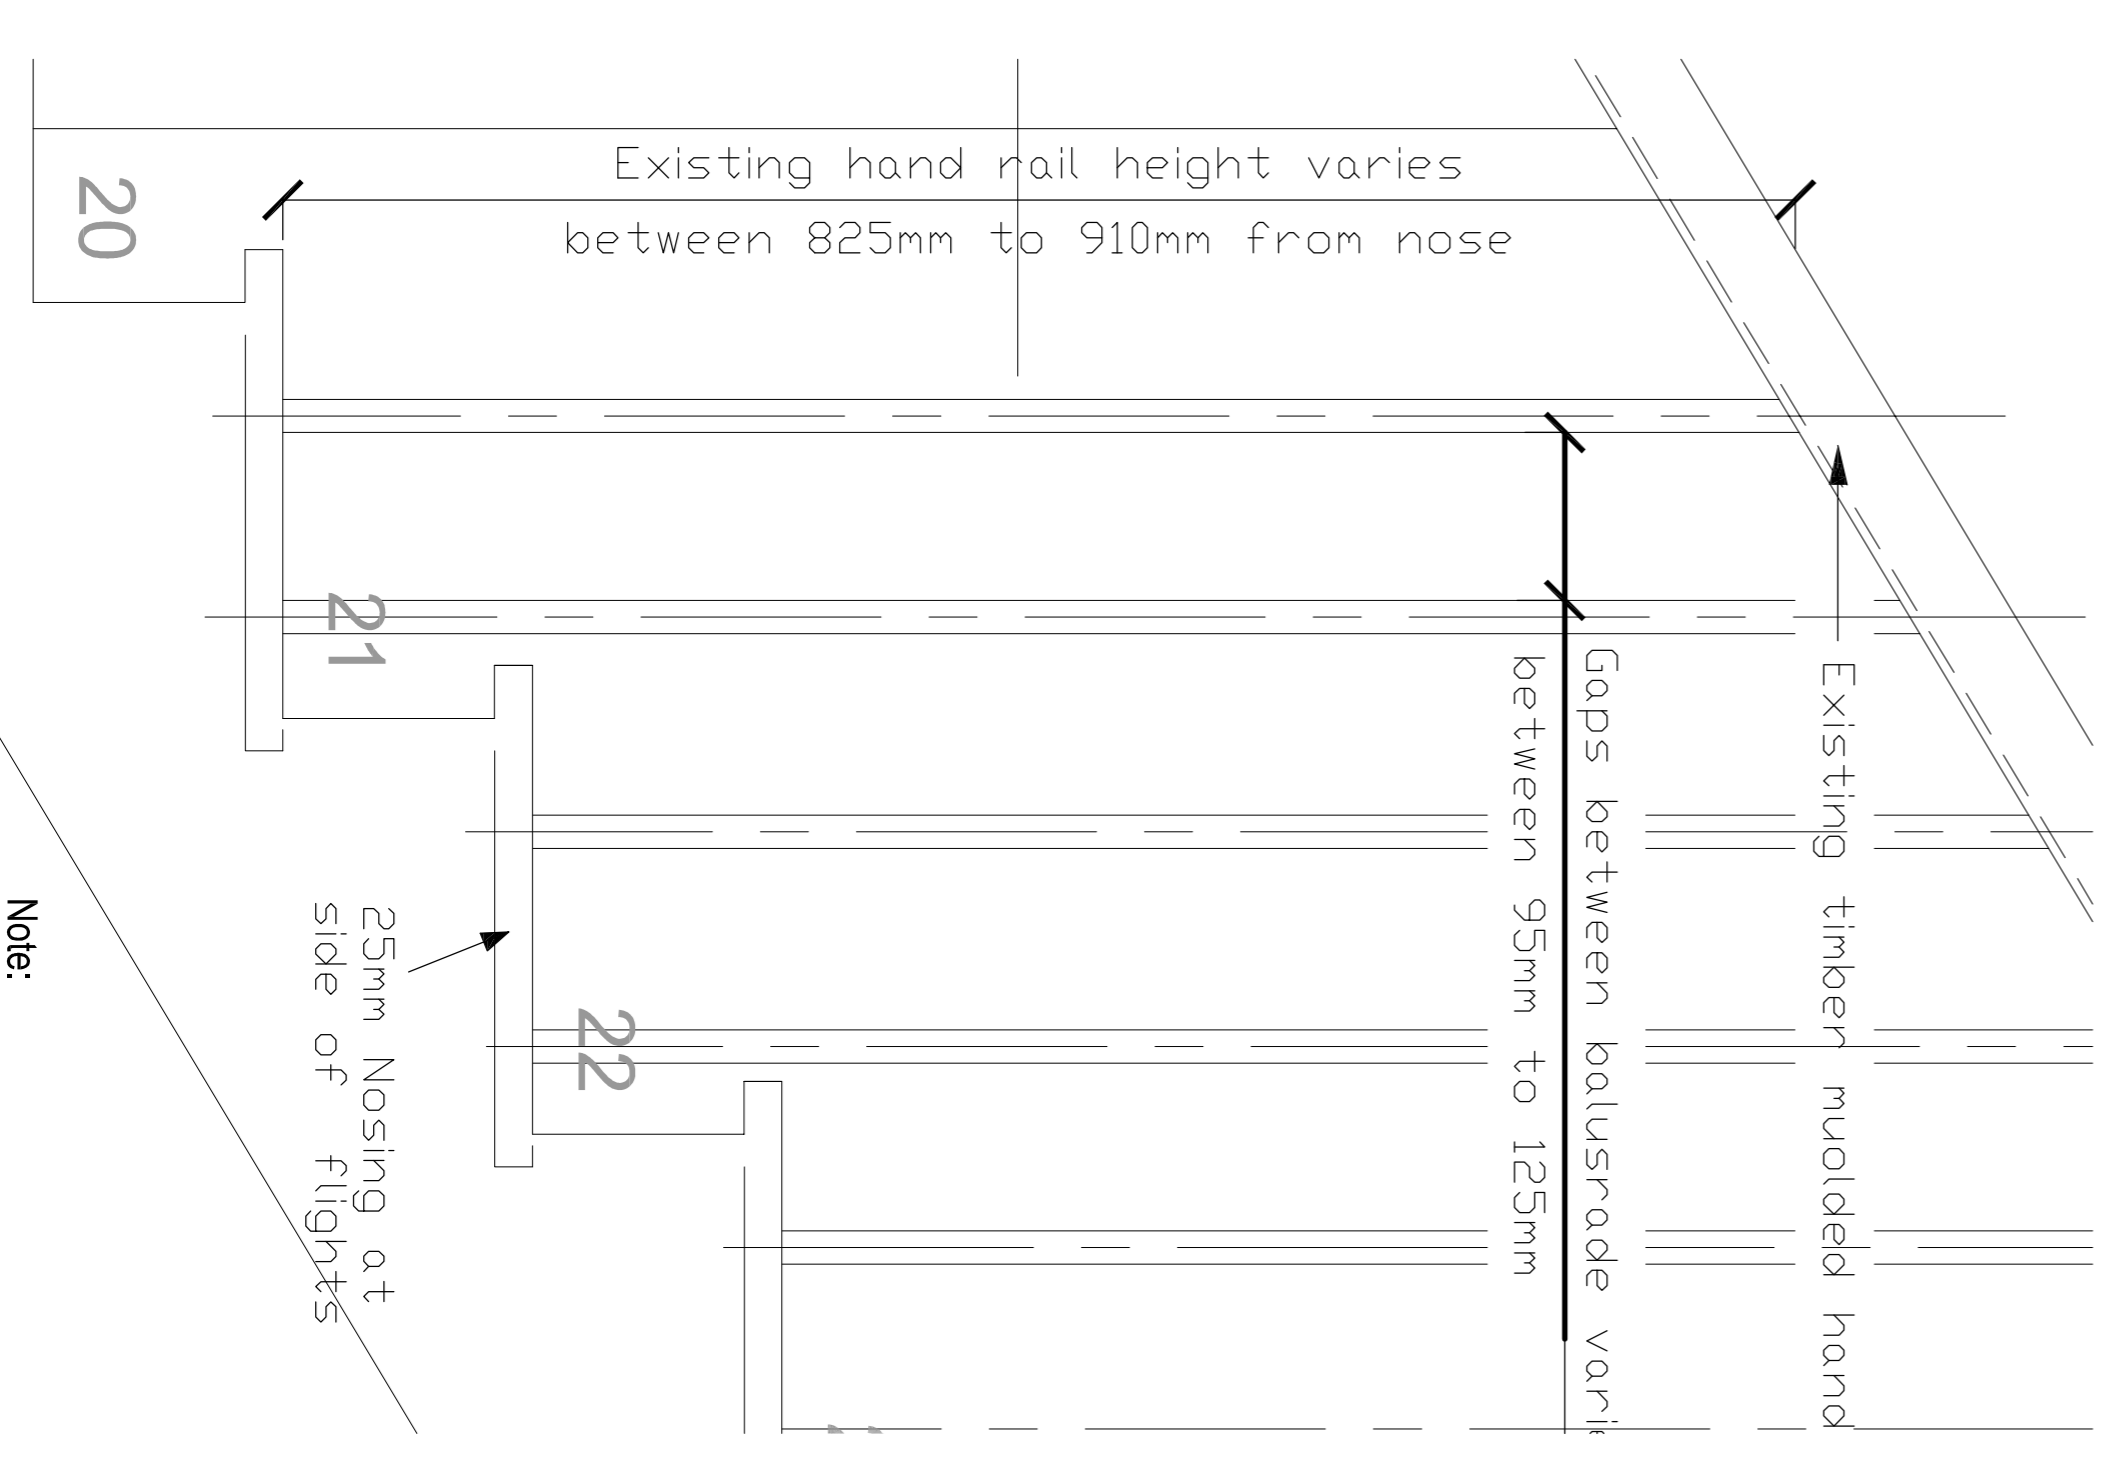

Existing Tread and Riser Detail

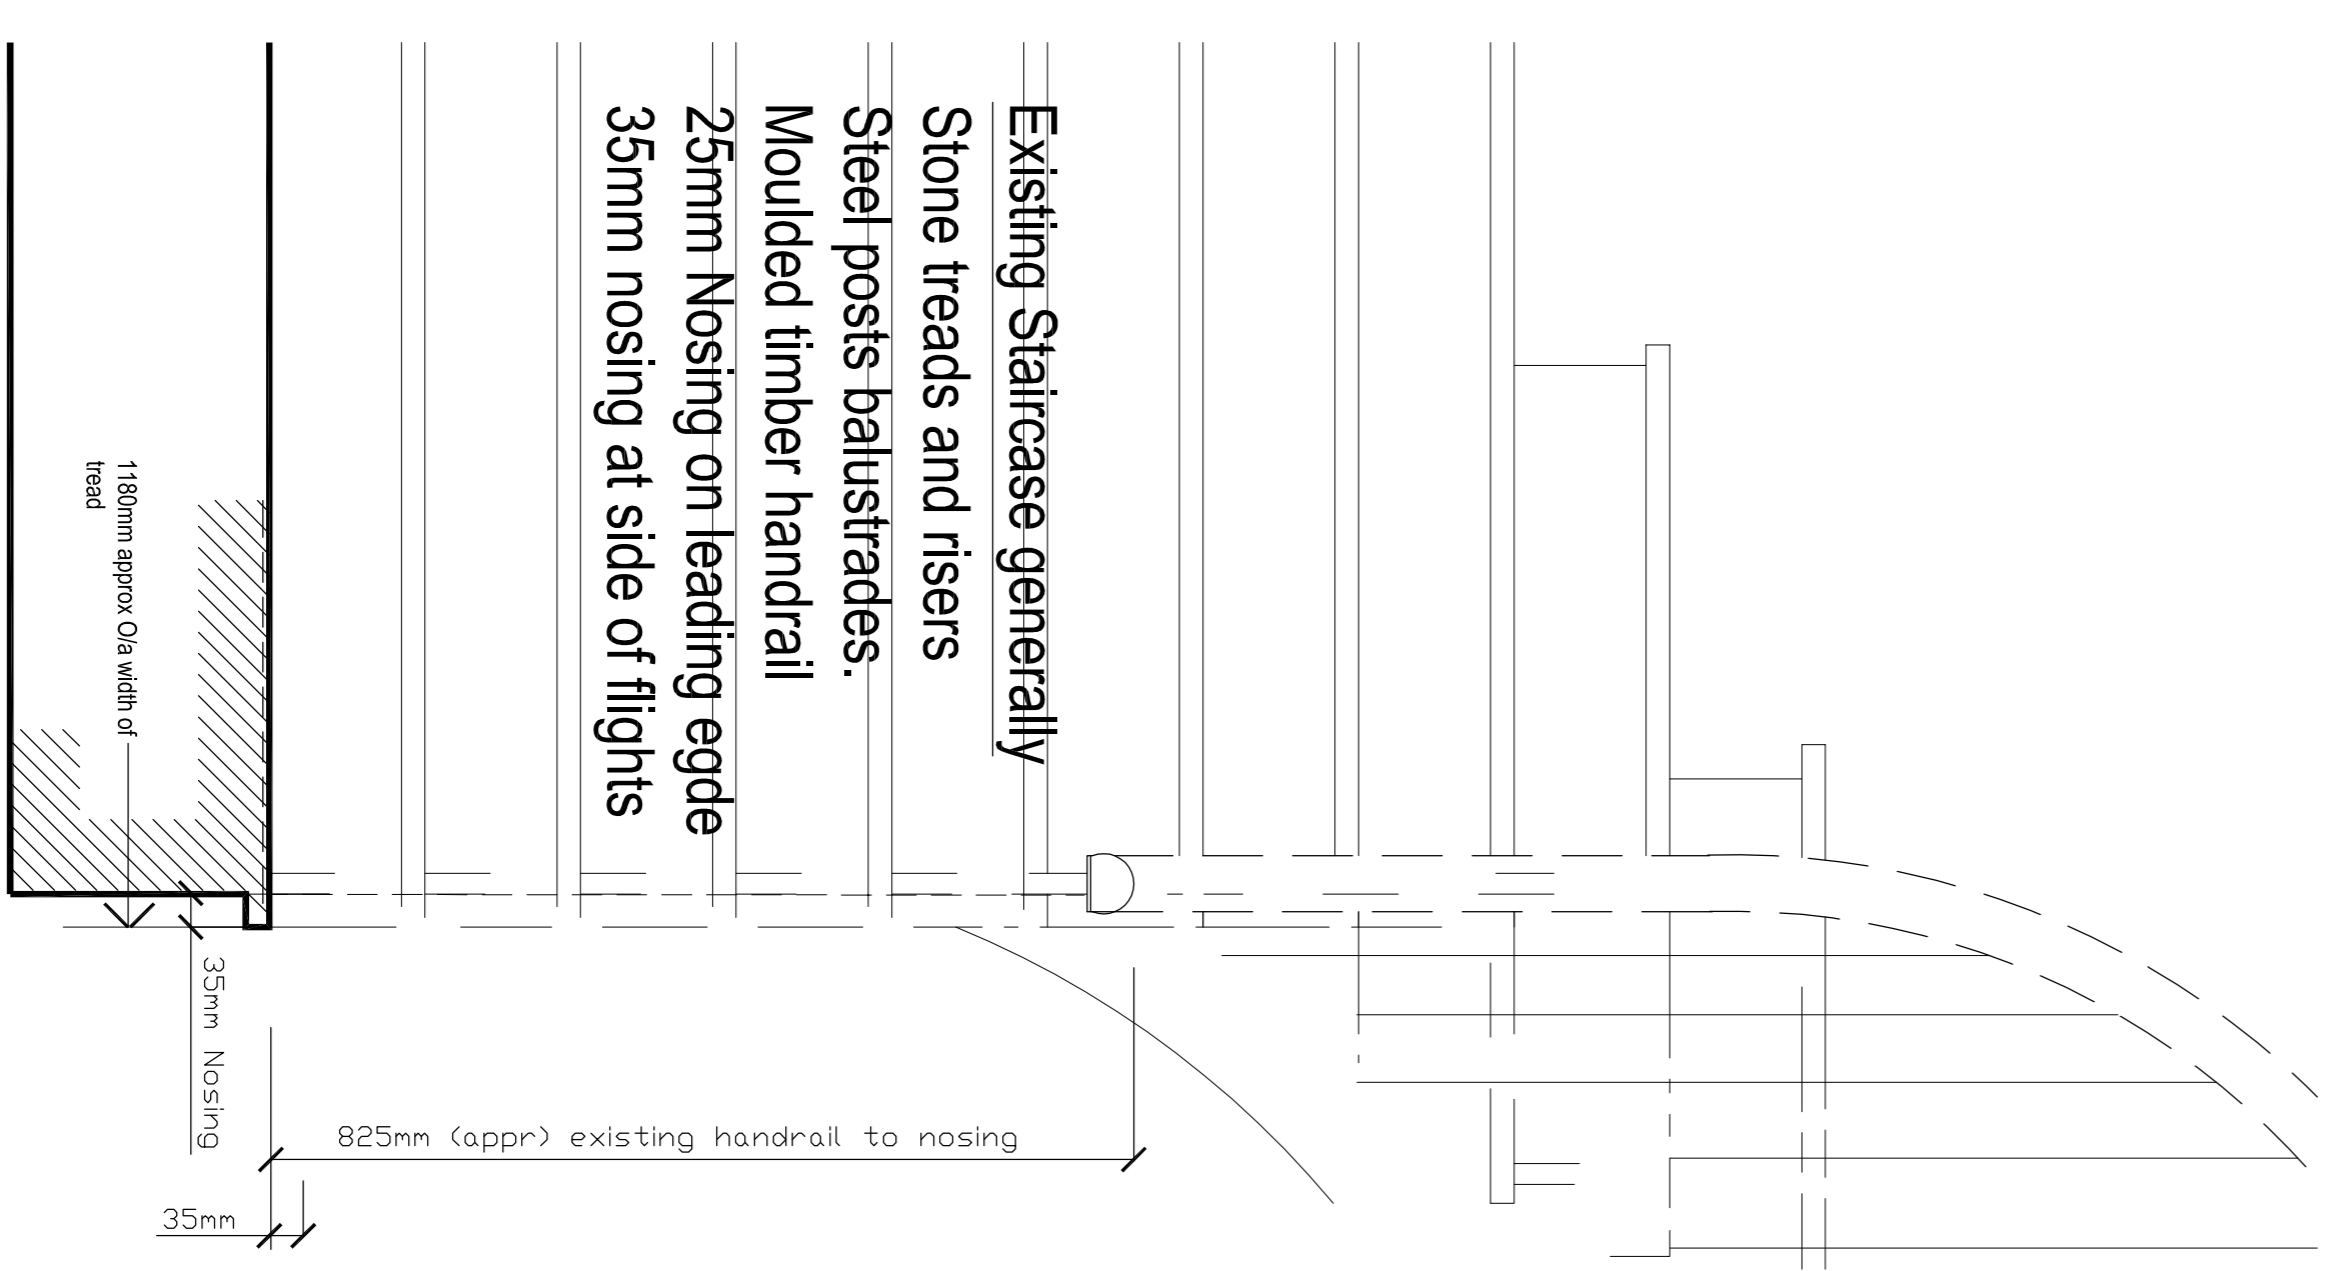

Edge of stair
 Not to scale