



DATUM 20.00m

SECTION A - A

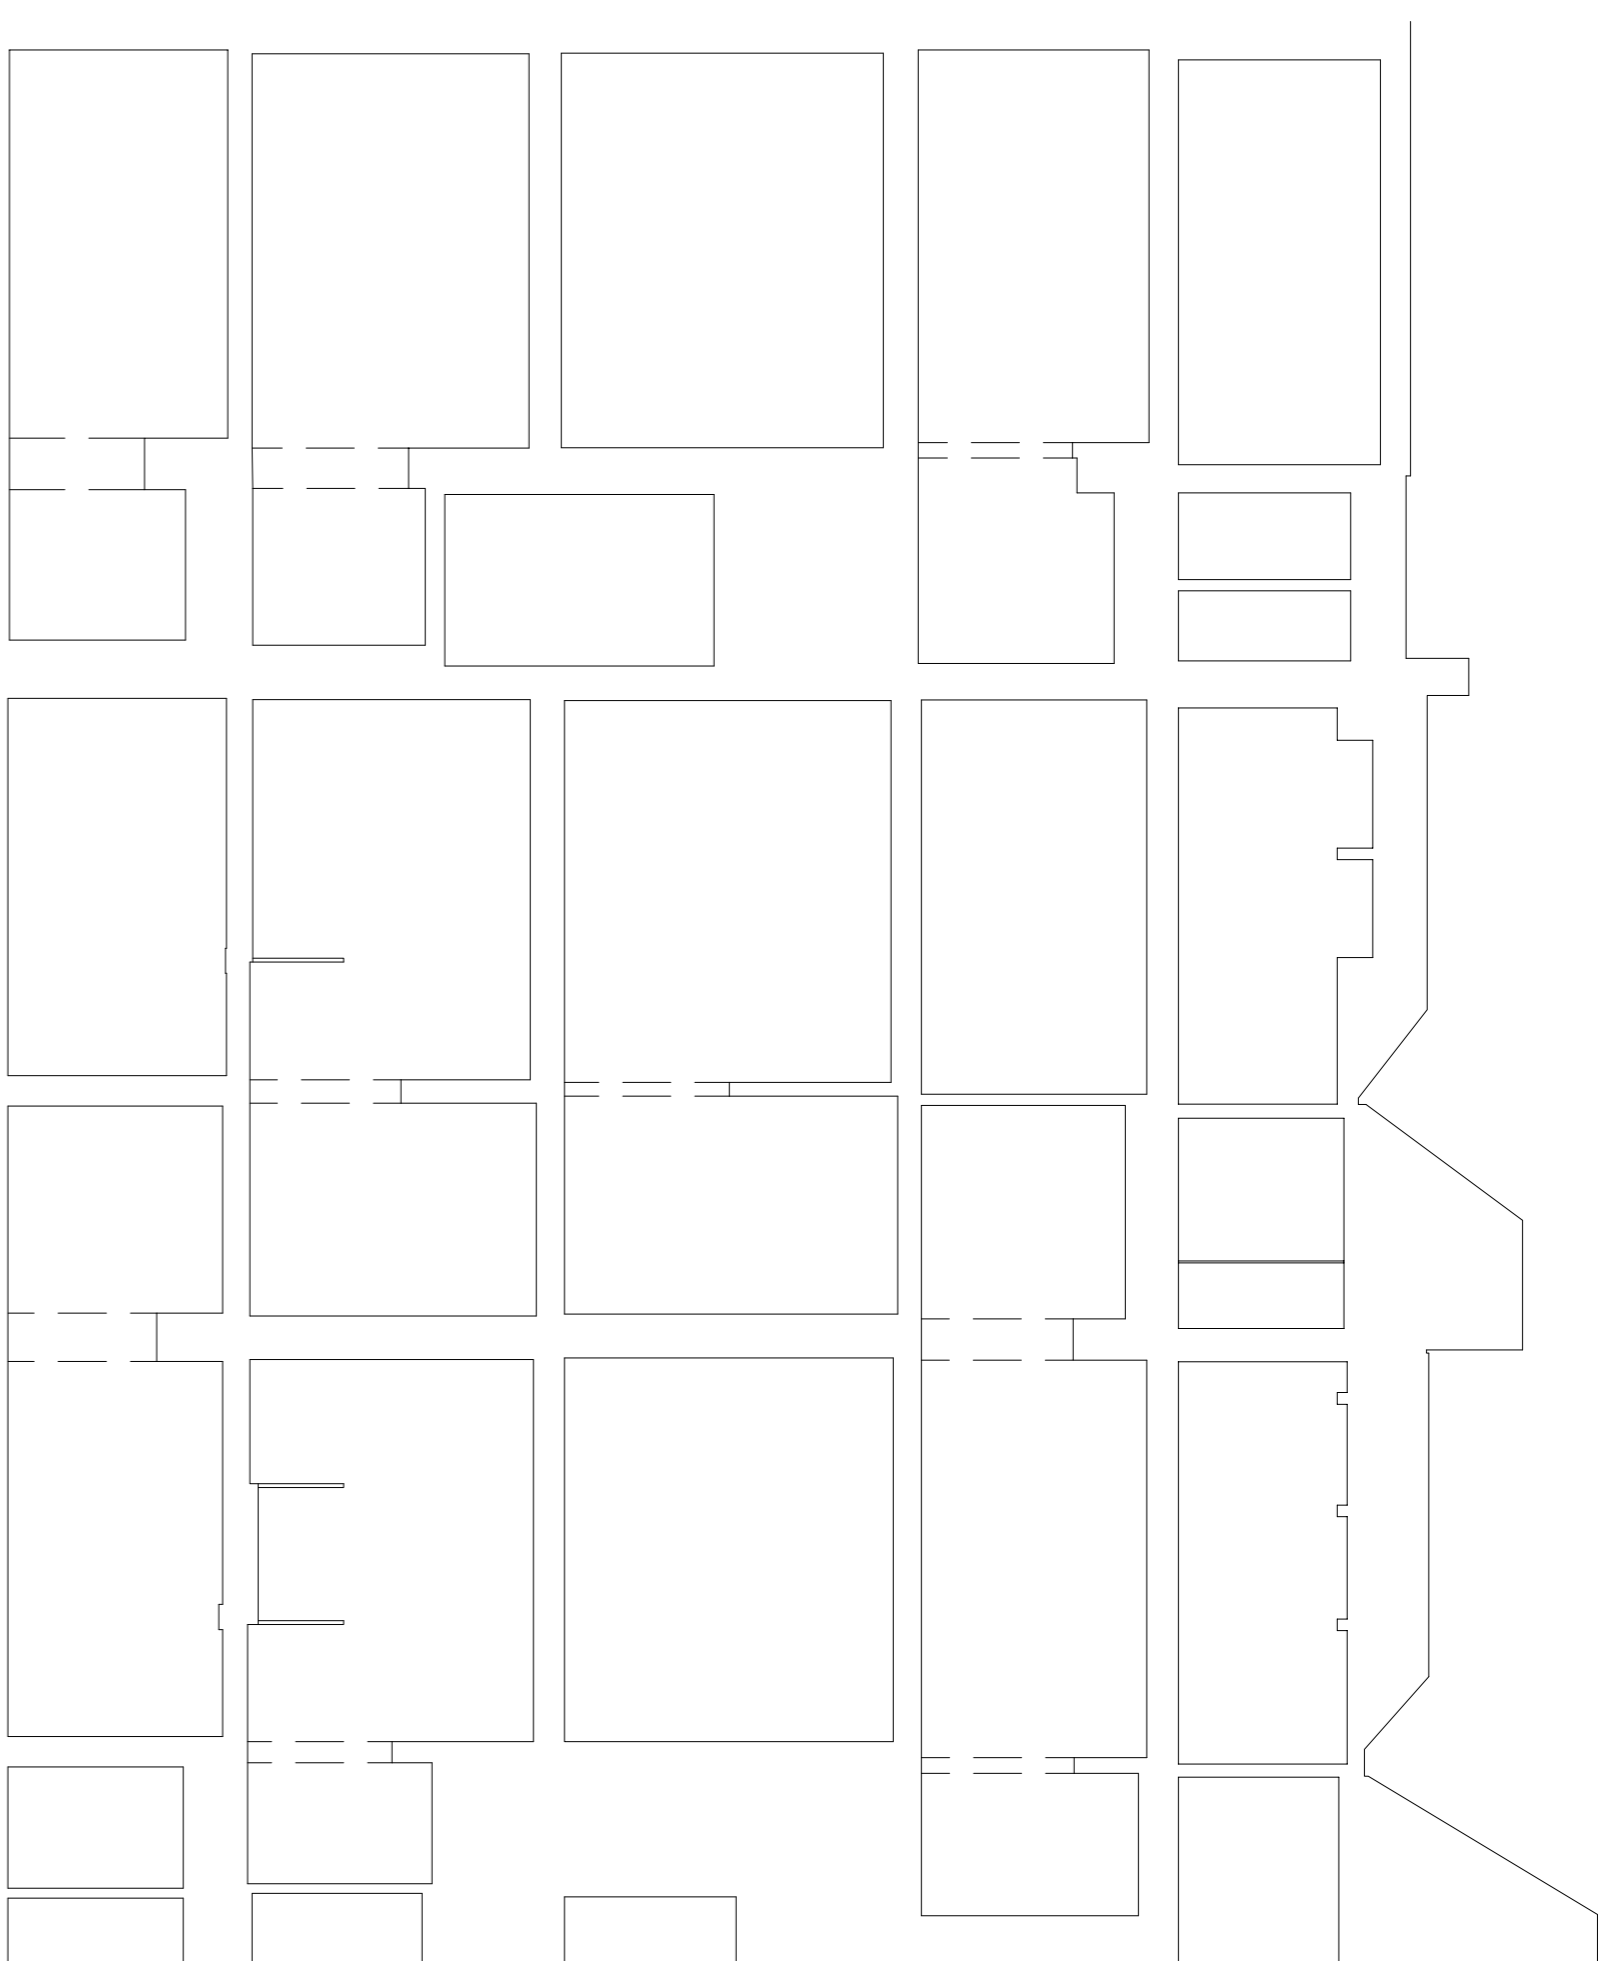

SECTION B - B

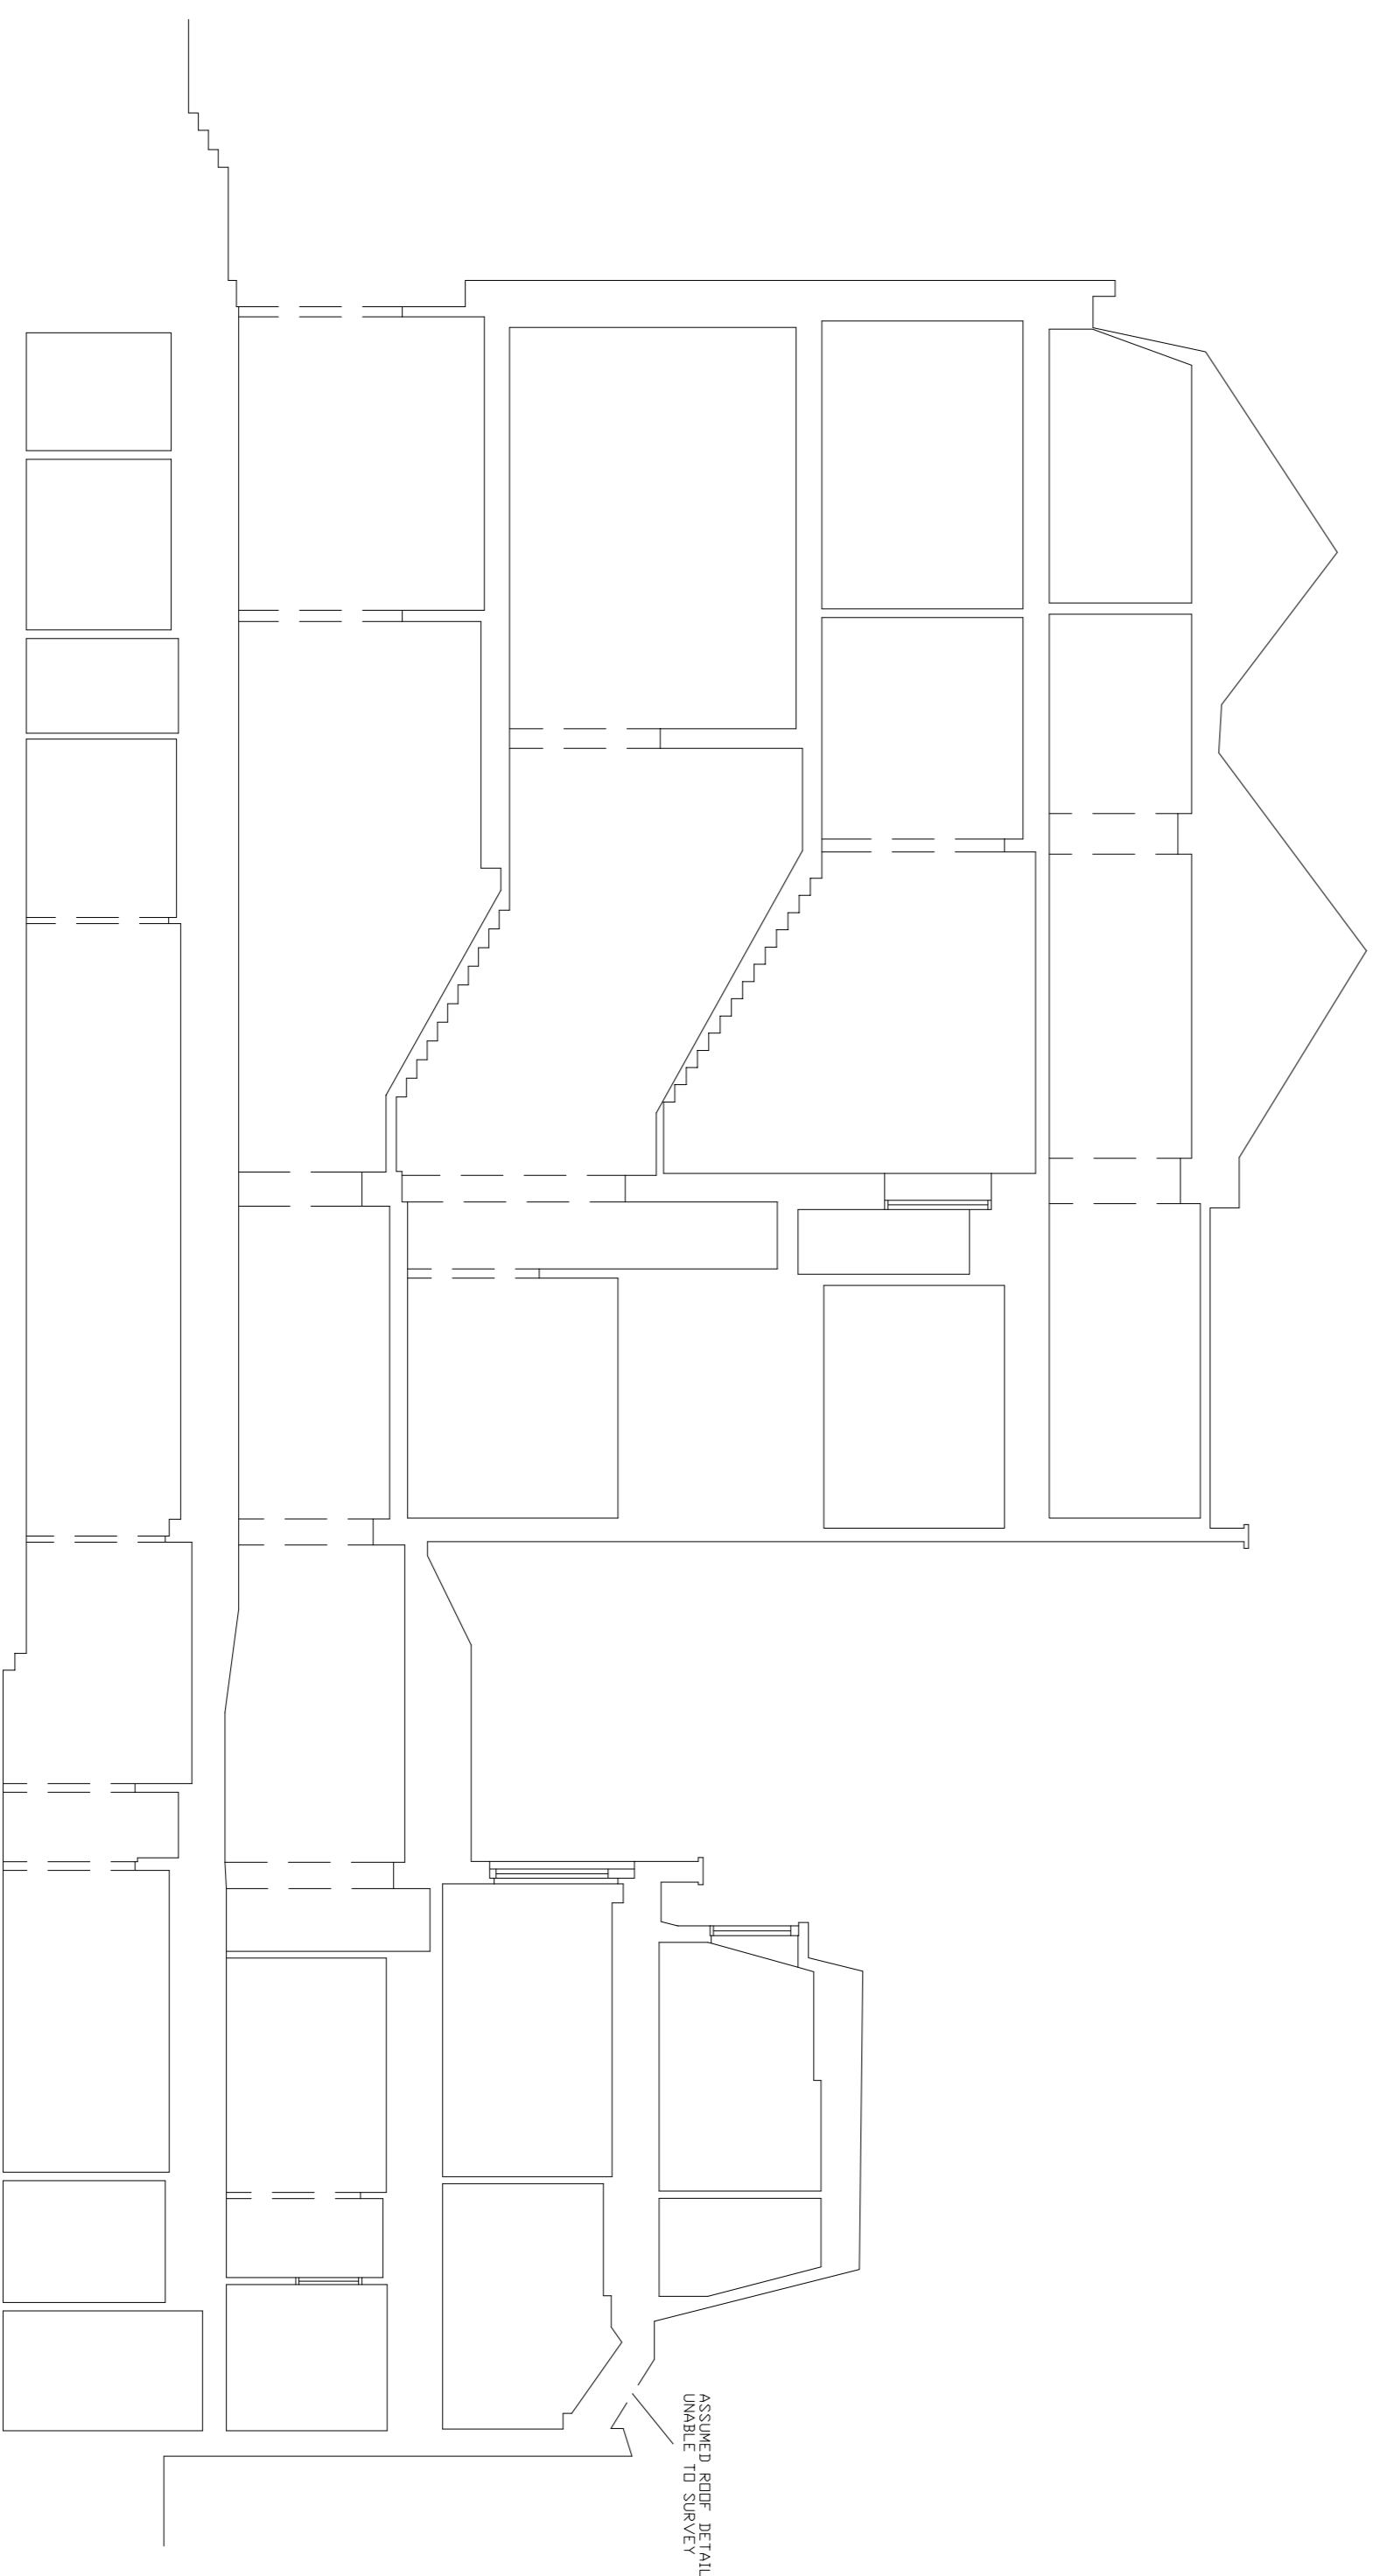

ASSIGNED ROOF DETAIL  
 UNABLE TO SAVE???


DATUM 20.00m

SECTION C - C



Rev	Date	Revision Note	By	Check

Key Plan

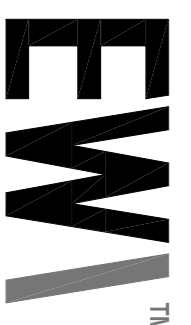

**Ellis Williams Architects**  
 151 Rosebery Avenue  
 LICR 448  
 T: +44 (0)20 7841 7200

Job No		Drawing No		Scale of Plot	
EMWUK		2057EH		1:100	
Proposed Sections - Sheet 1					
Source	Rev	Rev Name	Scale of Rev	Scale of Plot	Revision
BC	1	Check only	1:100	1:100	1230
EW	0	08/05/15	1:100	1:100	1230
Job No	Client	Draw No	Drawn By	Drawn At	Revision
2057EH	AG	09JA12	-	-	-
Copyright © Ellis Williams Architects					