



Notes

Copyright: All rights reserved.
This drawing must not be reproduced without permission.
This drawing must not be scaled. Dimensions are in millimetres unless specified.

Key Plan.

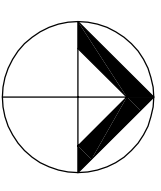

Rev	Date	Revision Note	By	Check

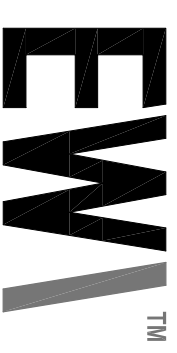

Elis Williams Architects
151 Rosebery Avenue
London
EC1R 4AB
T: +44 (0)20 7841 7200

Job title
EJMUJK


Drawing title
Location Plan

Status
PLANNING

Drawn by	date	checked by	date	Scale at A3	Scale at A5
EWA	08/05/15			1:1,000	1:2,000

Job No.	CPI/cad.	Dwg No.	Revision
2057	AG	(9-)A01	-

Contractors Drawing No.

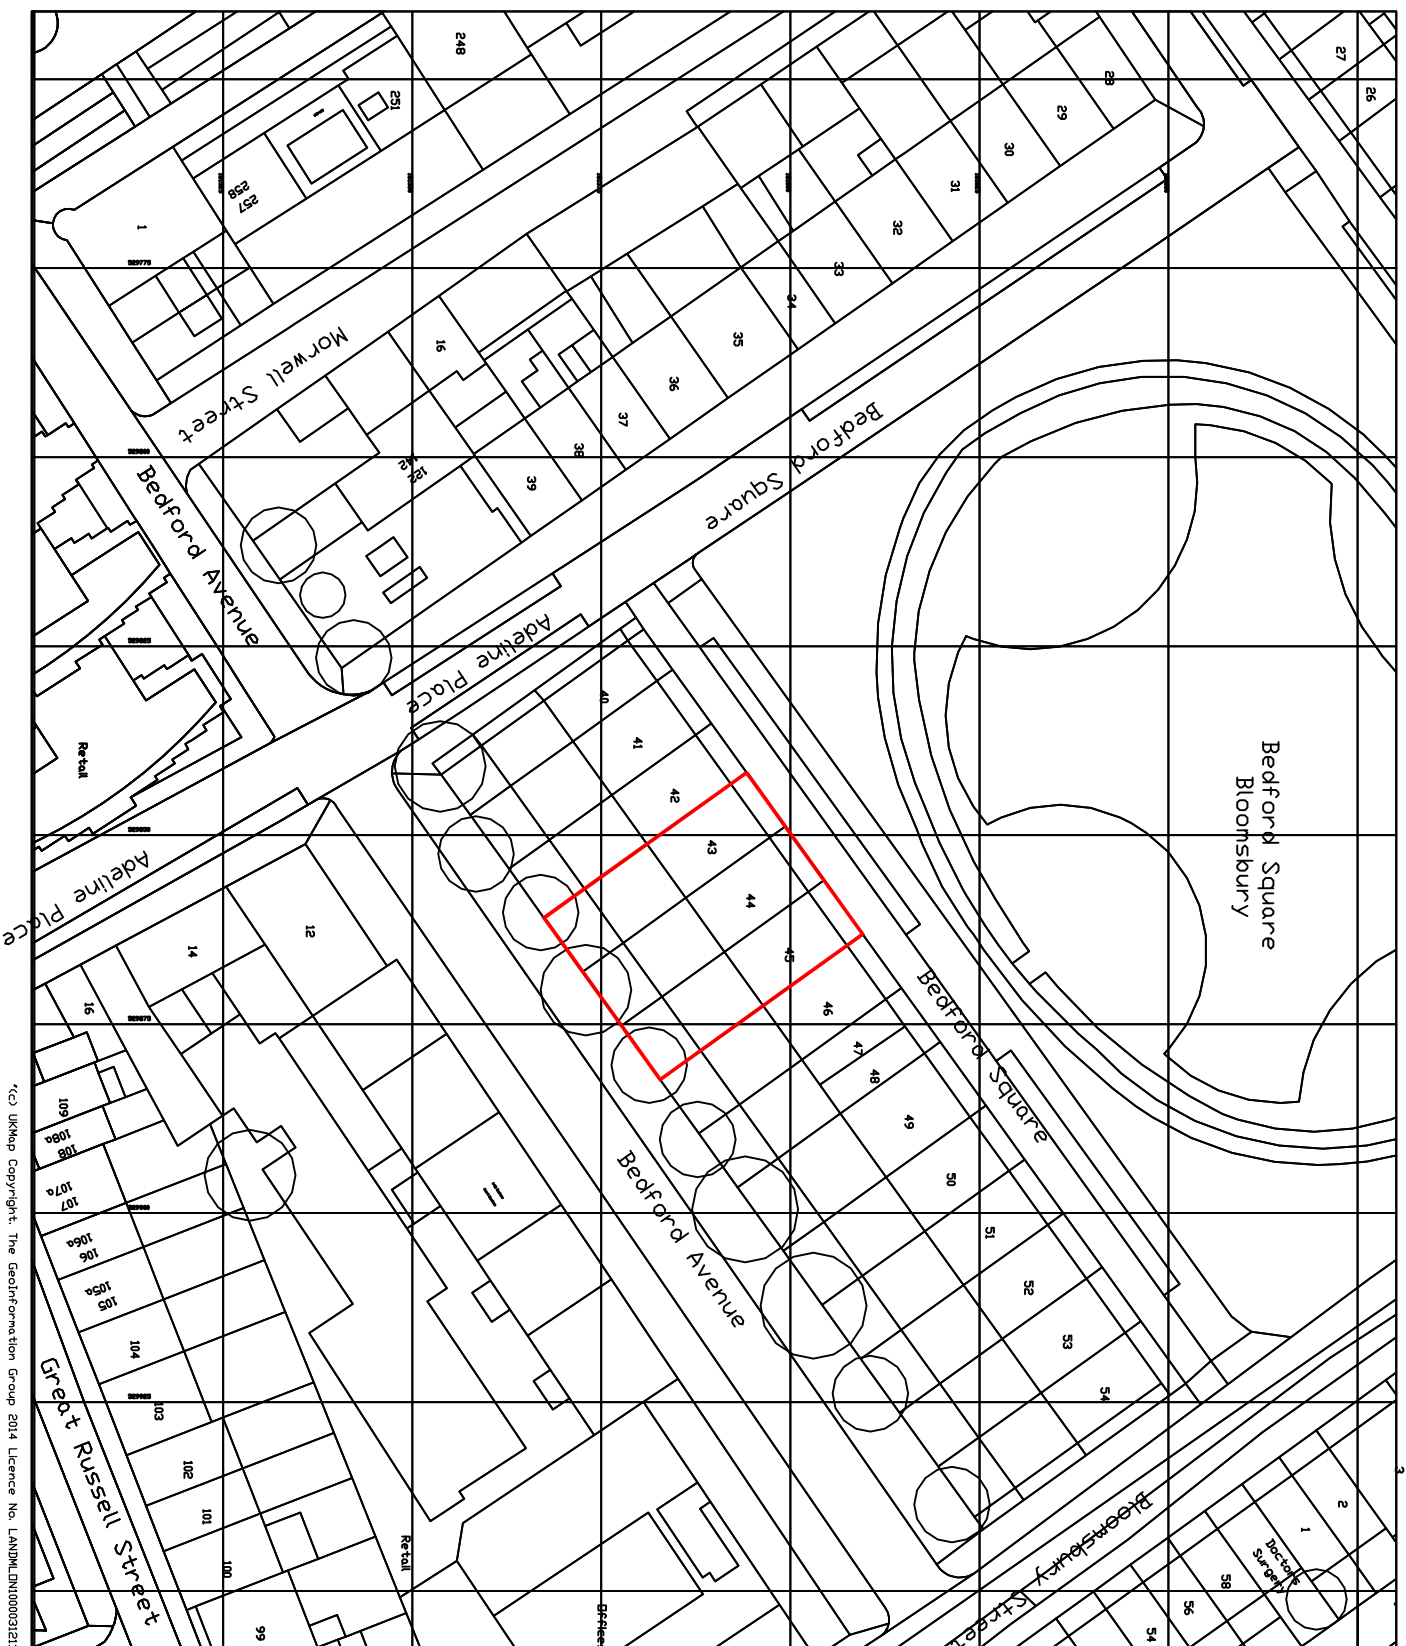

© UKMap Copyright. The GeoInformation Group 2014 Licence No. LANDM.DM10000321118-

