


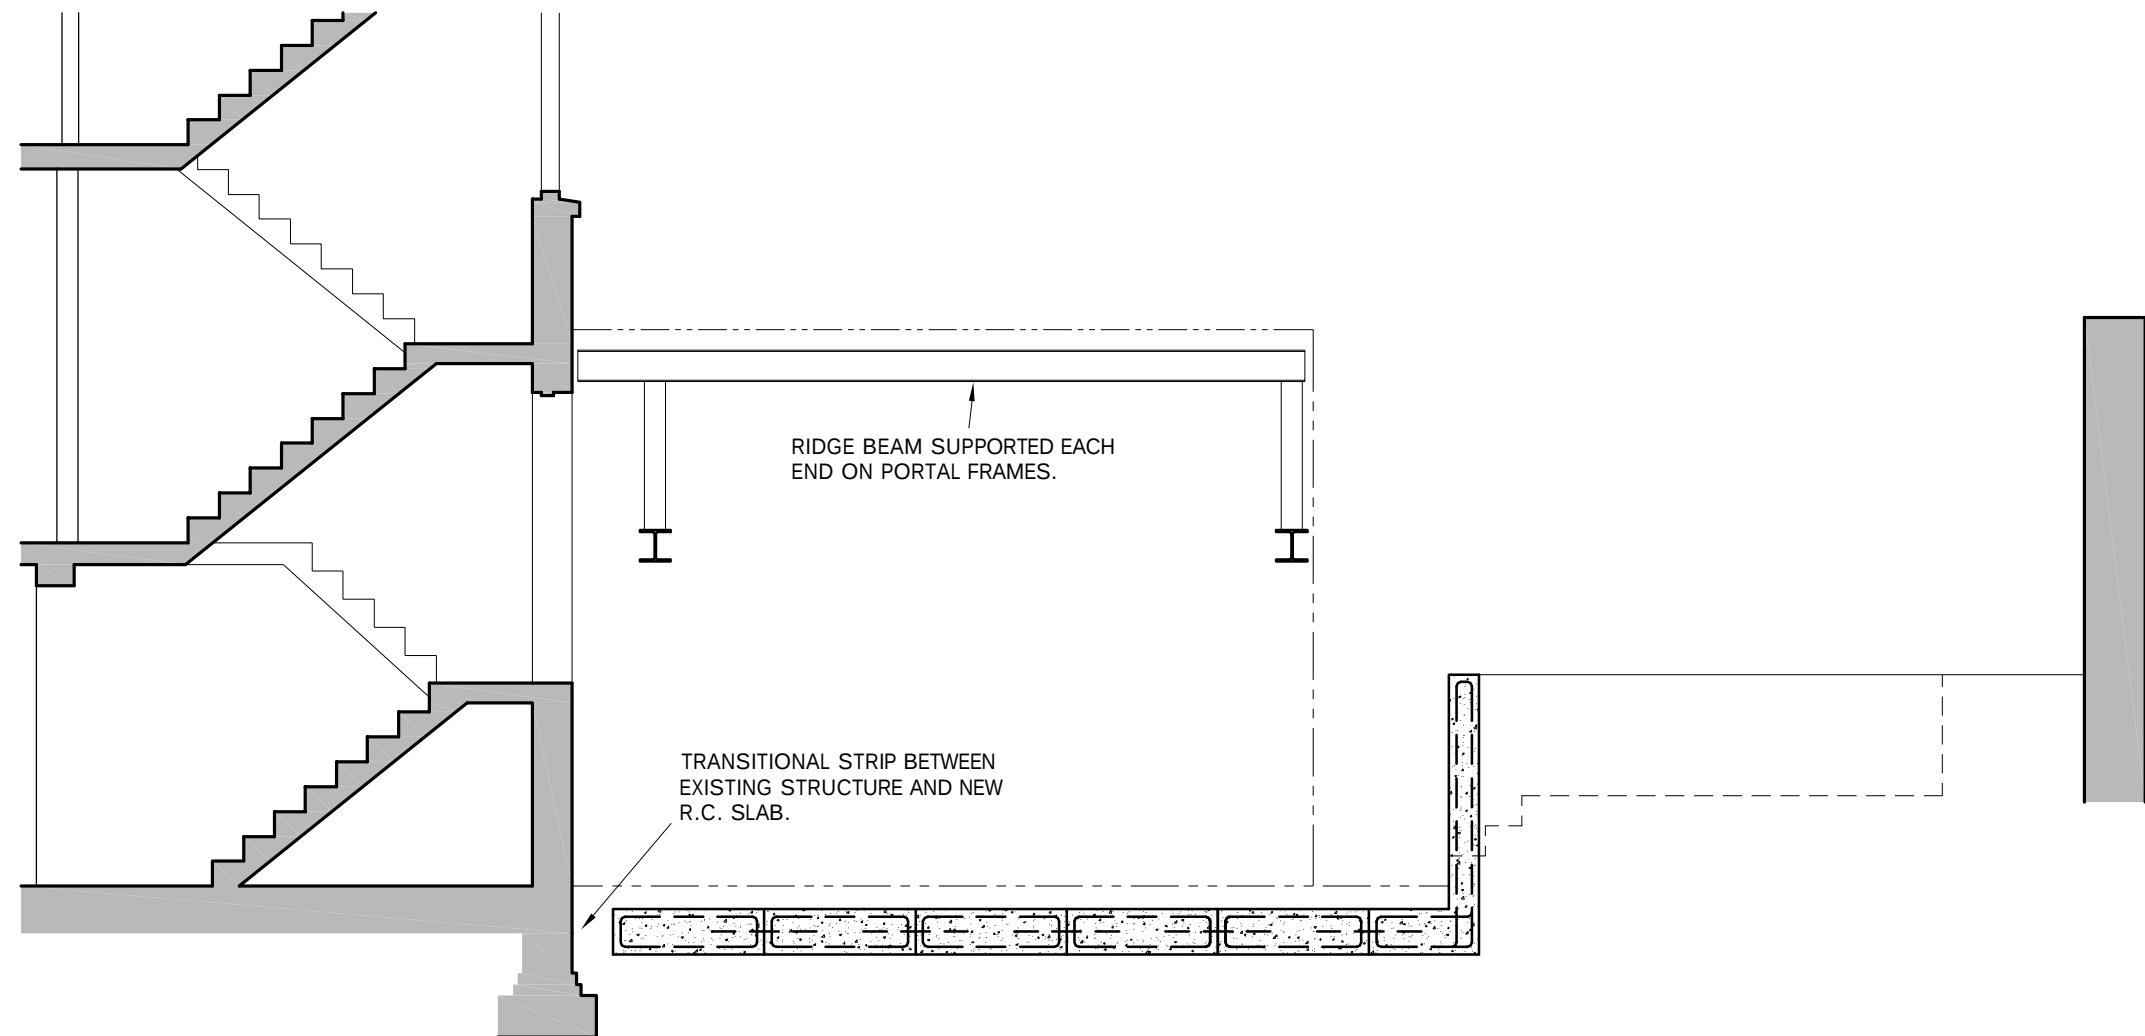

SCHEMATIC PROPOSAL

Rev	Date	Alteration		
MICHAEL CHESTER & PARTNERS Consulting Civil and Structural Engineers 8 Hale Lane London NW7 3NX tel 020 8959 9119 fax 020 8959 9662		Date MAR 16	Drg No 16038 / 02	Rev
		Drawn VP		
		Scale 1:50		
		Project 106 HIGHGATE ROAD LONDON NW5		
SECTION A-A				
Do not scale from this drawing. Dimensions given are in millimetres unless noted otherwise. This drawing must be read in conjunction with all relevant drawings and specifications.		PRELIMINARY		A3