




R O O F
5.7m2 office

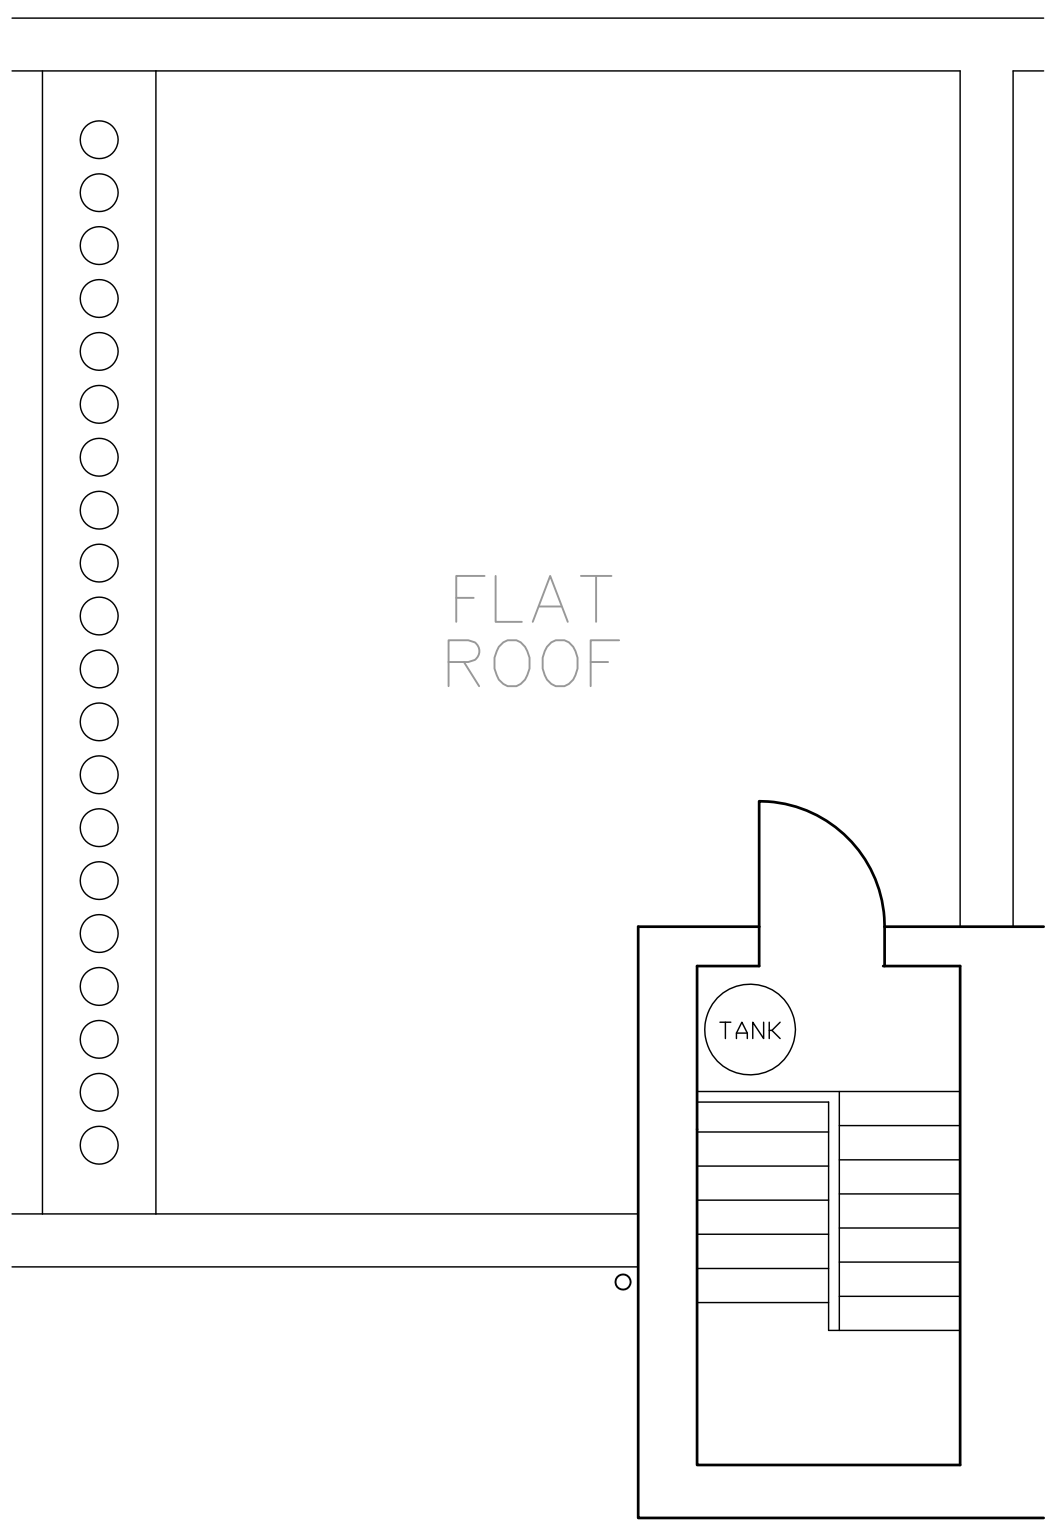


T H I R D
44m2 office

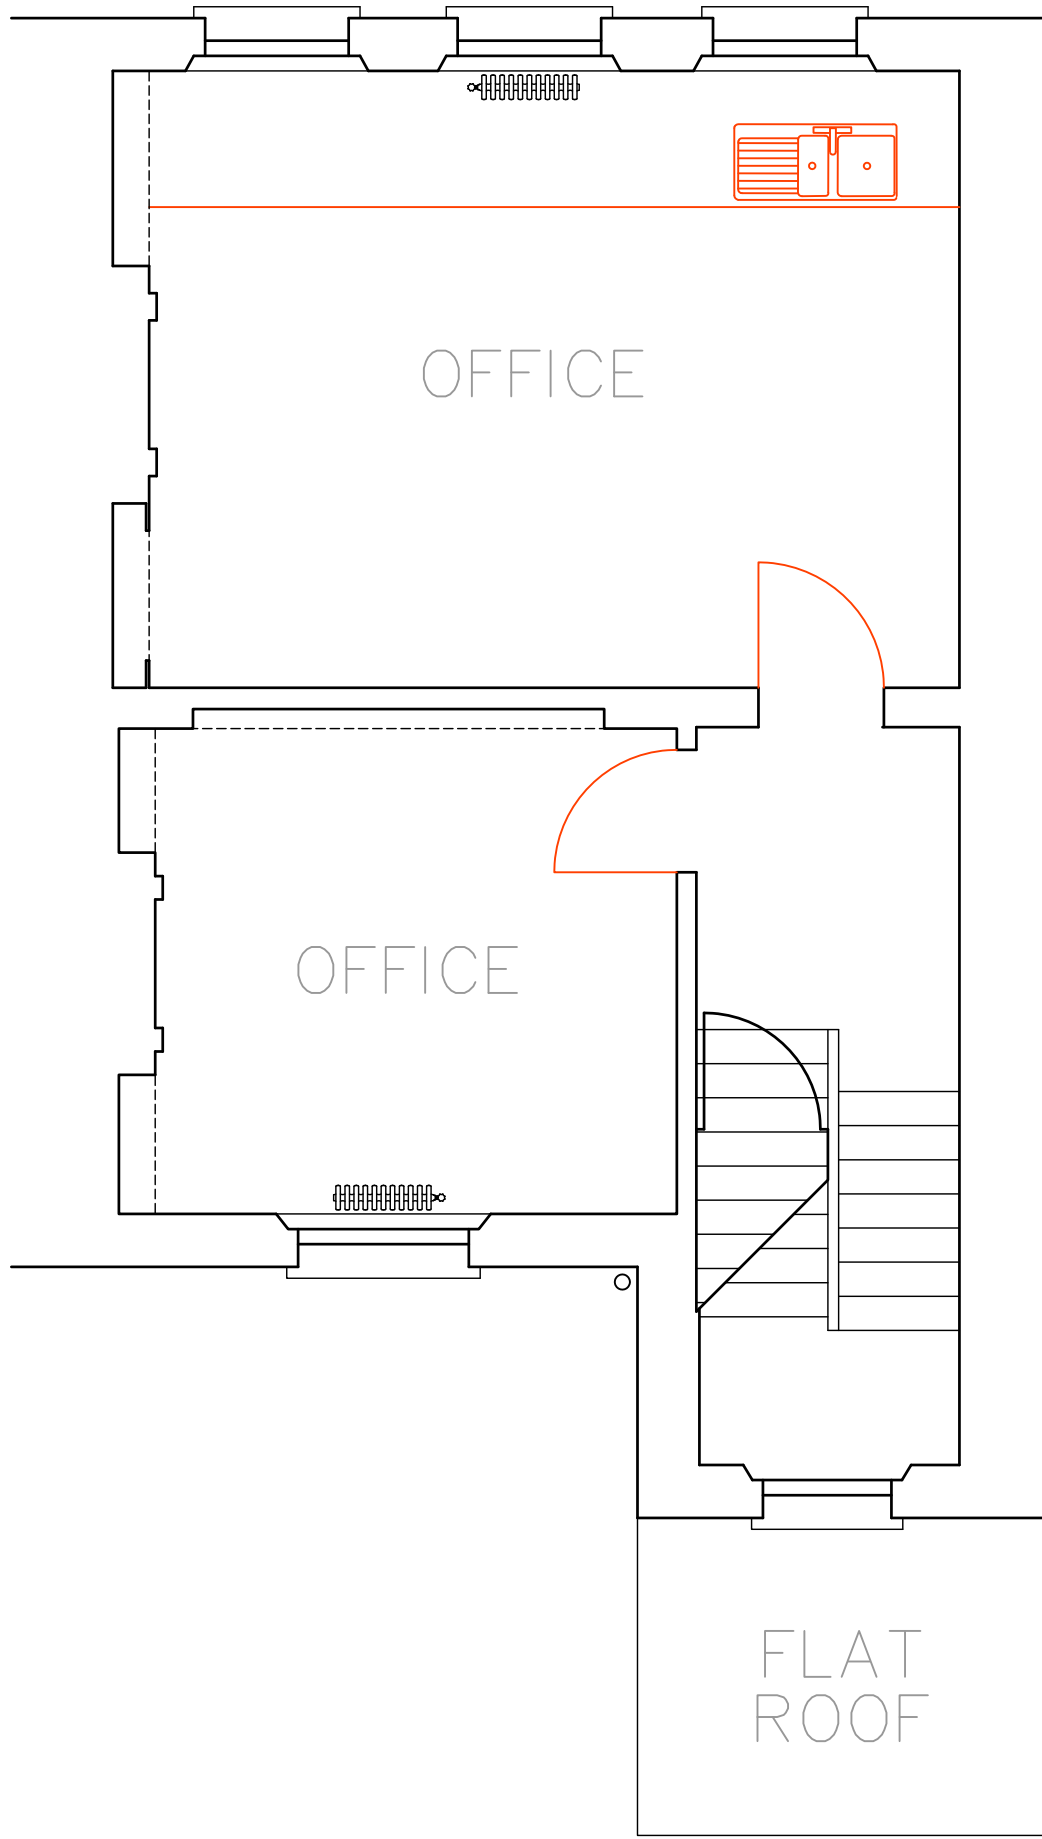


S E C O N D
48m2 office

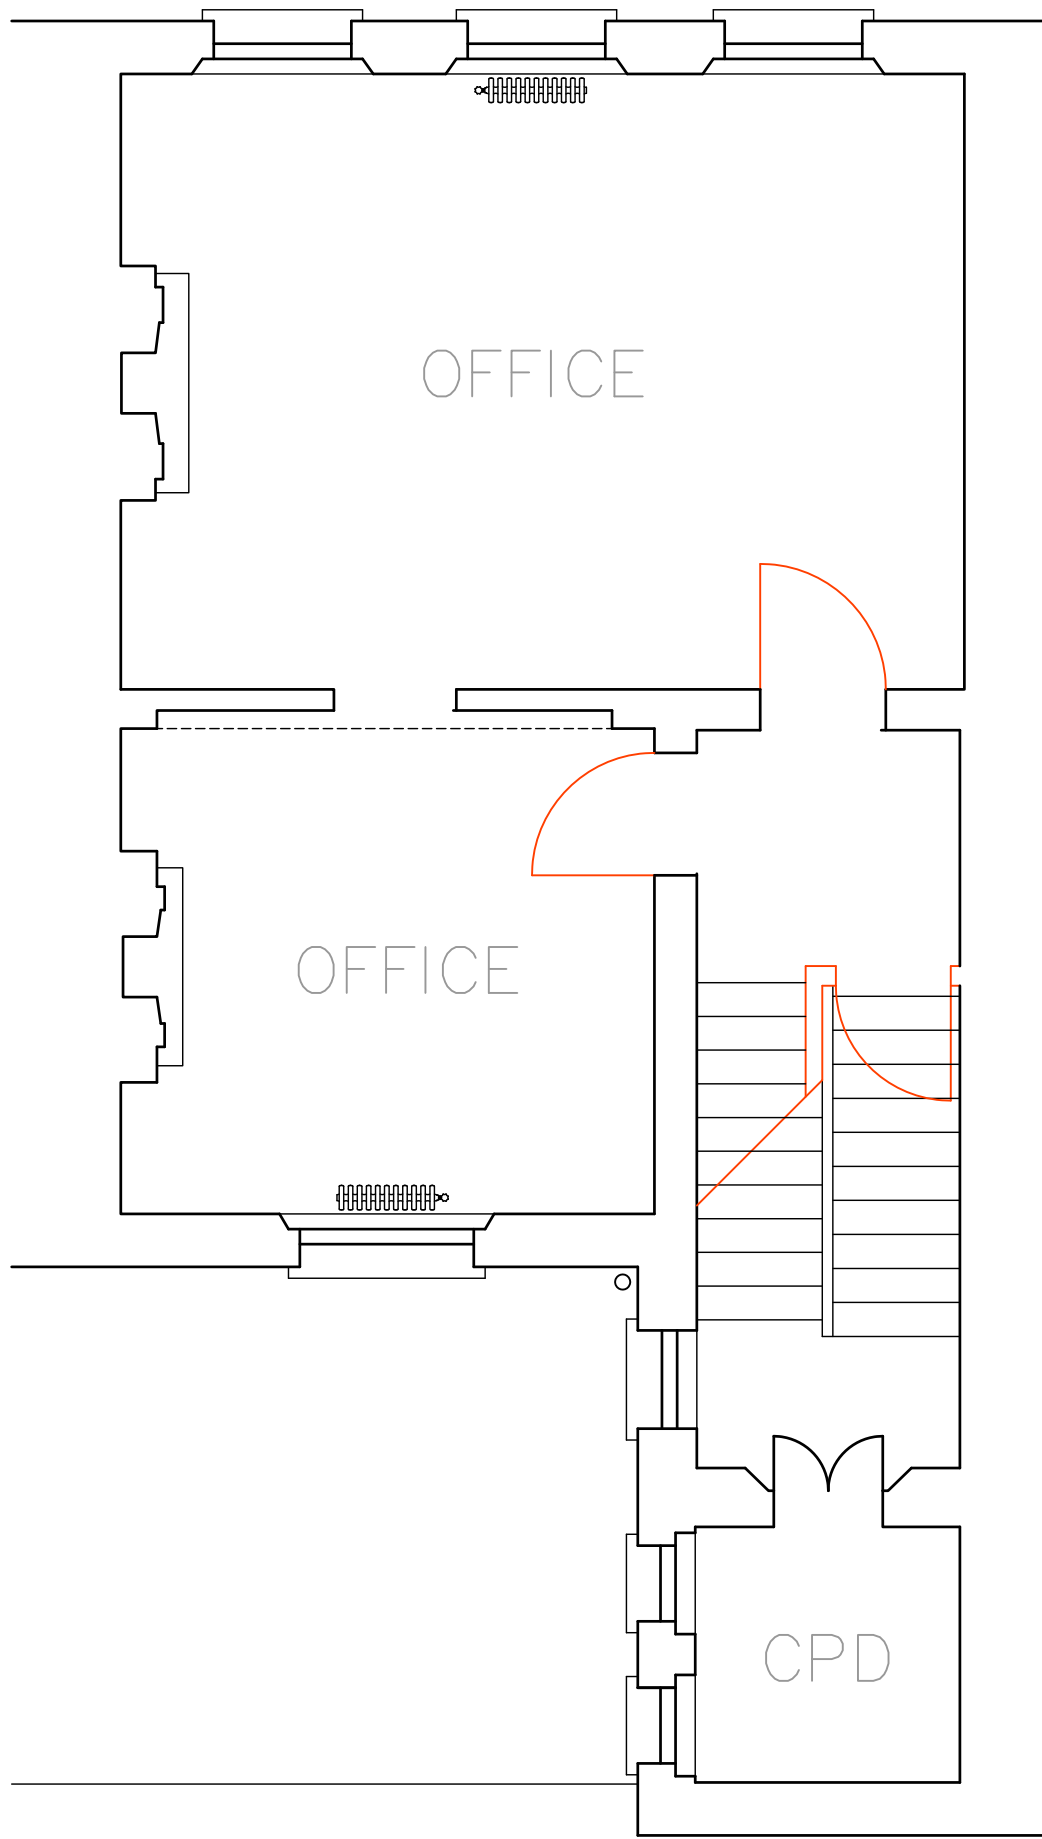


F I R S T
47.8m2 office

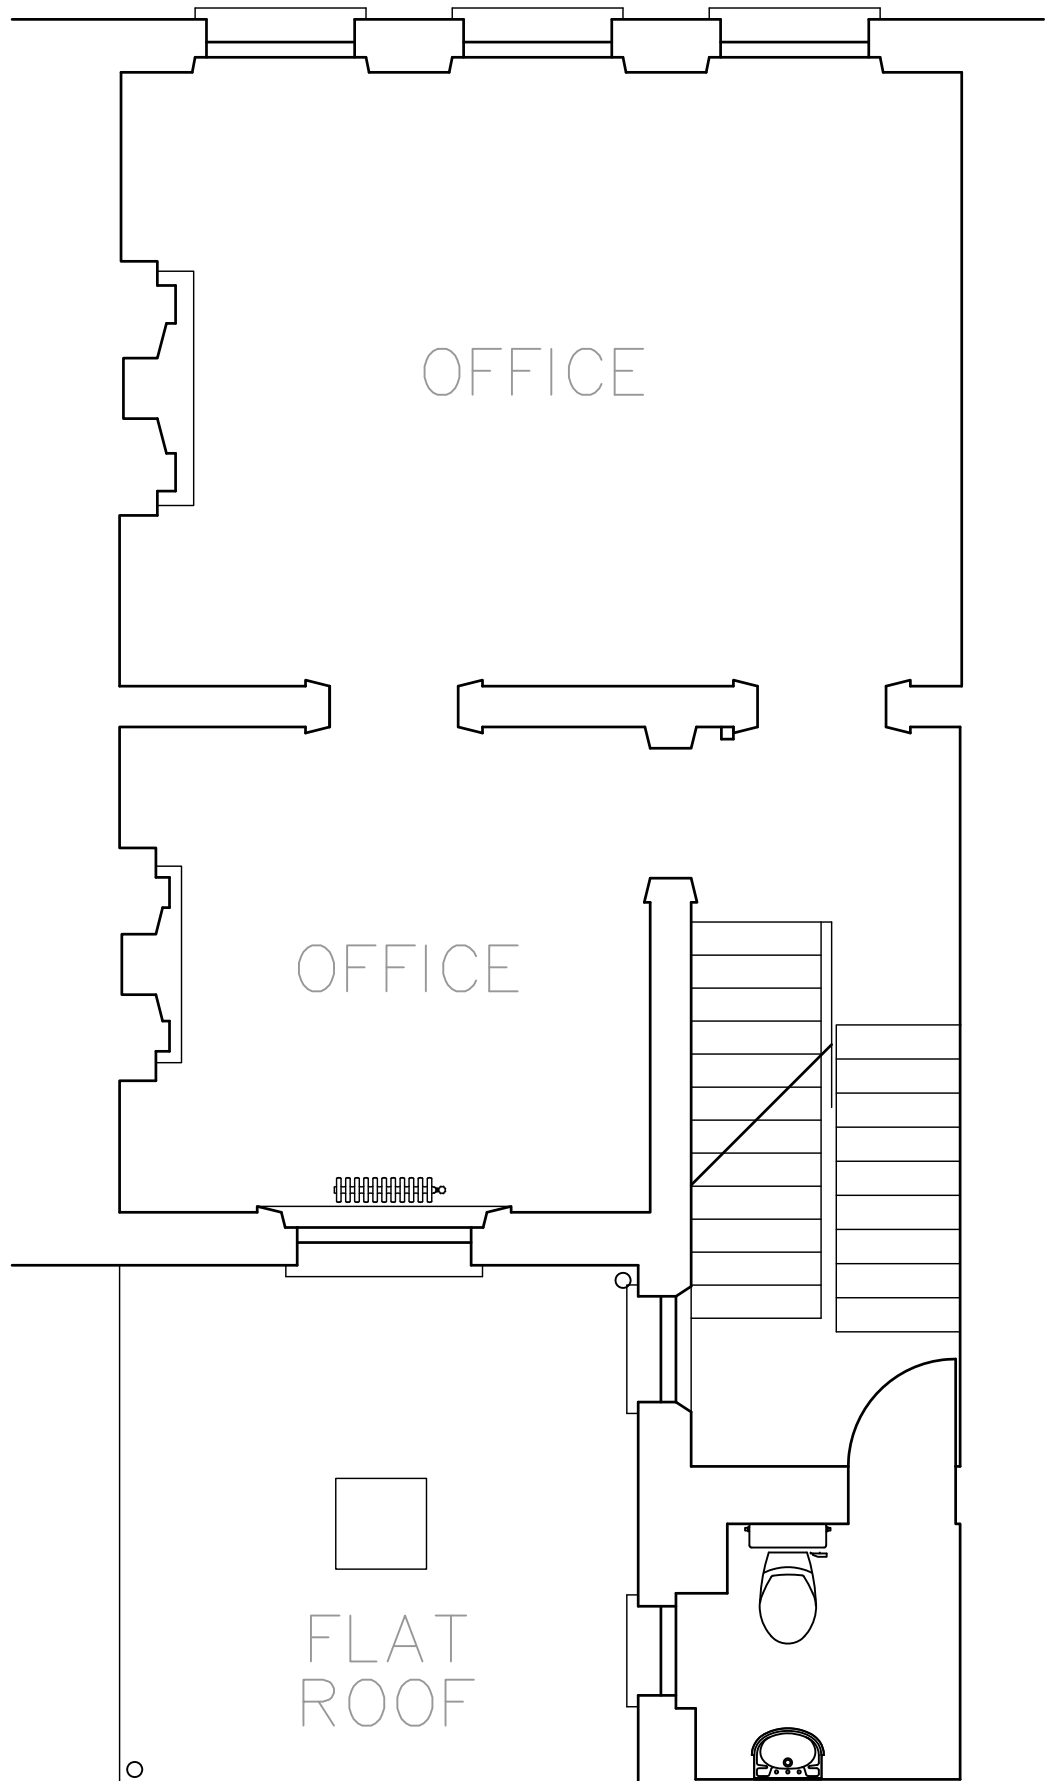

G R O U N D
42m2 shop
21m2 office & kitchen

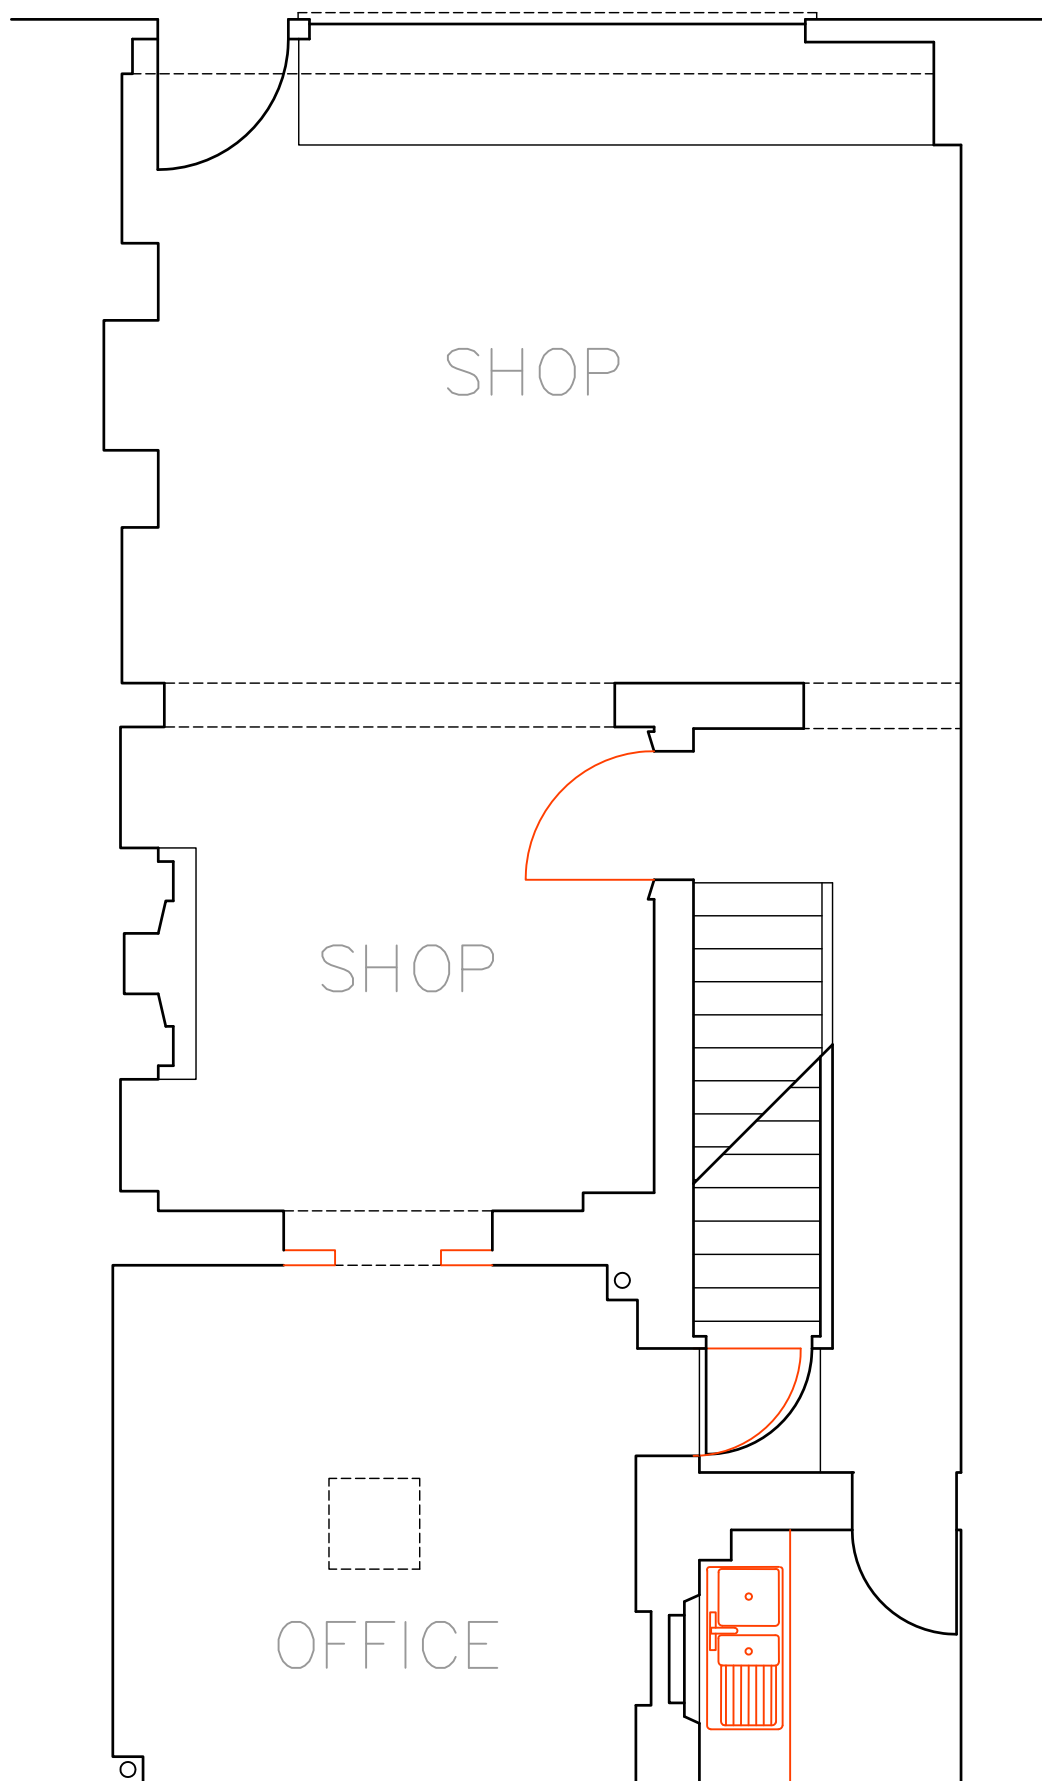

B A S E M E N T
61m2 storage & boiler

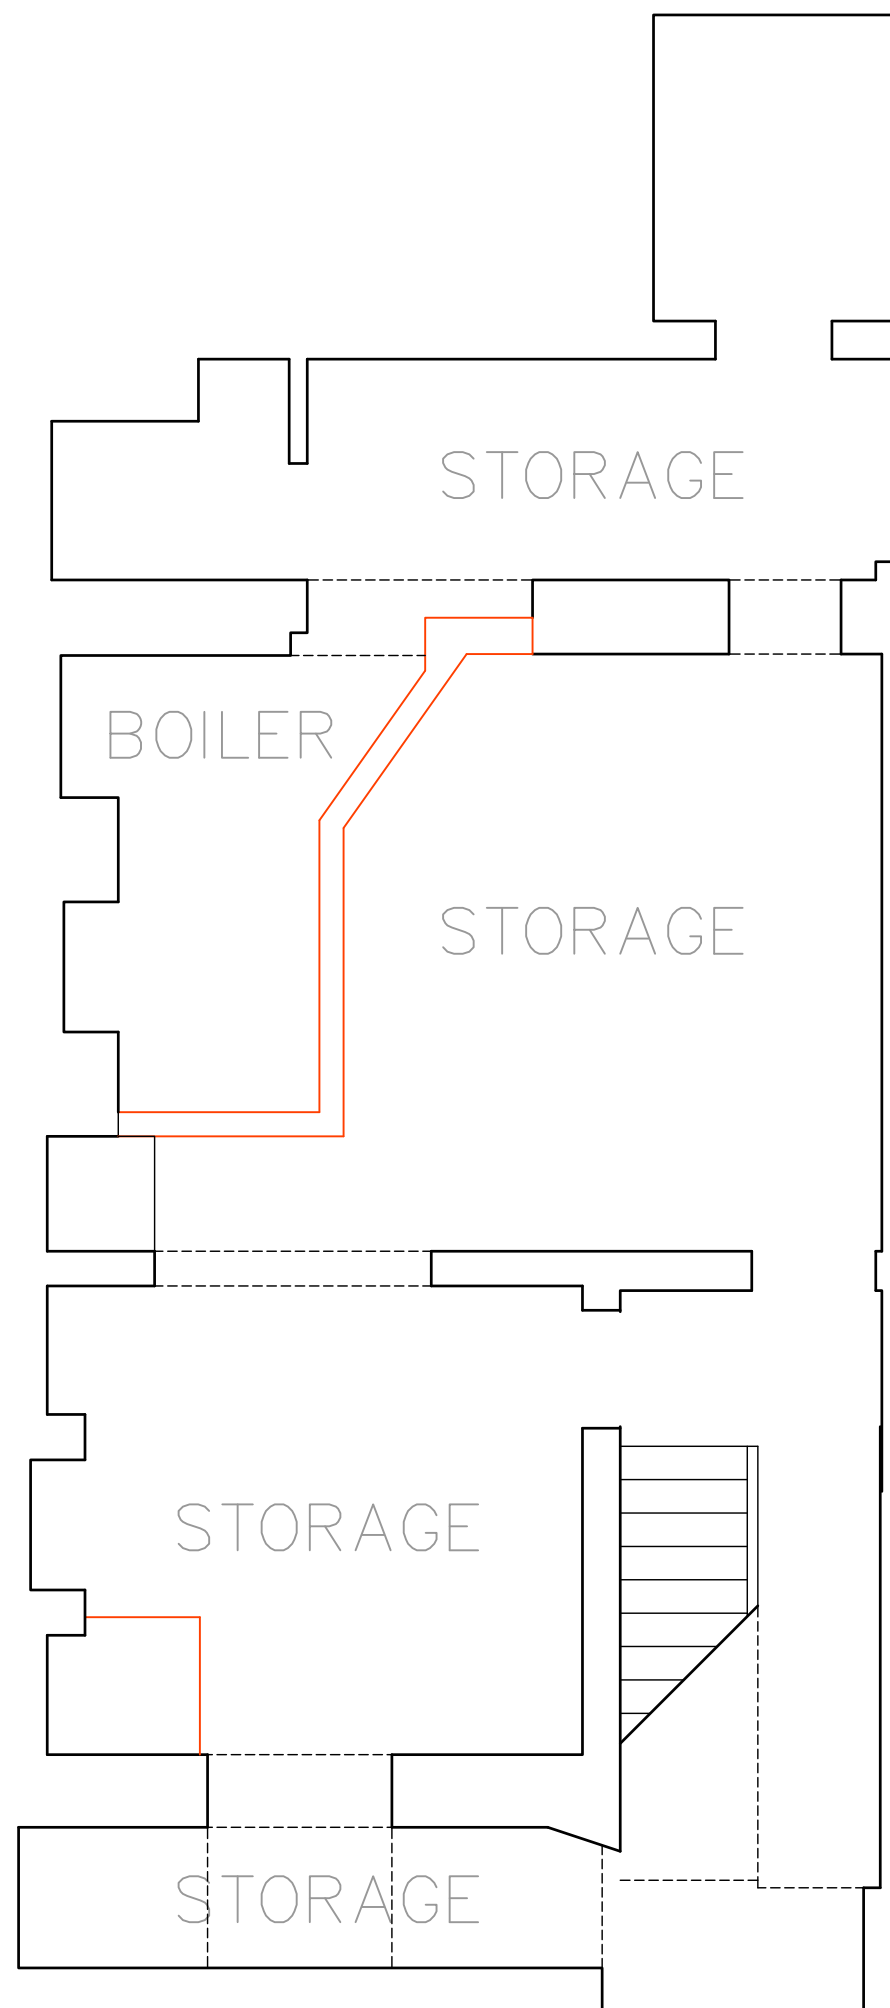


REVISIONS
C 23.02.16 OFFICES RETAINED IN LIEU OF RESIDENTIAL




Gregory Munson RIBA . architect			
Building plans at 1:50			
Existing	30 Museum Street, WC1A 1LH for P Athill Esq.	SCALE 1:50@A1	DATE 23.02.16
		DWG.No 2	REV C







R O O F
5.7m2 office

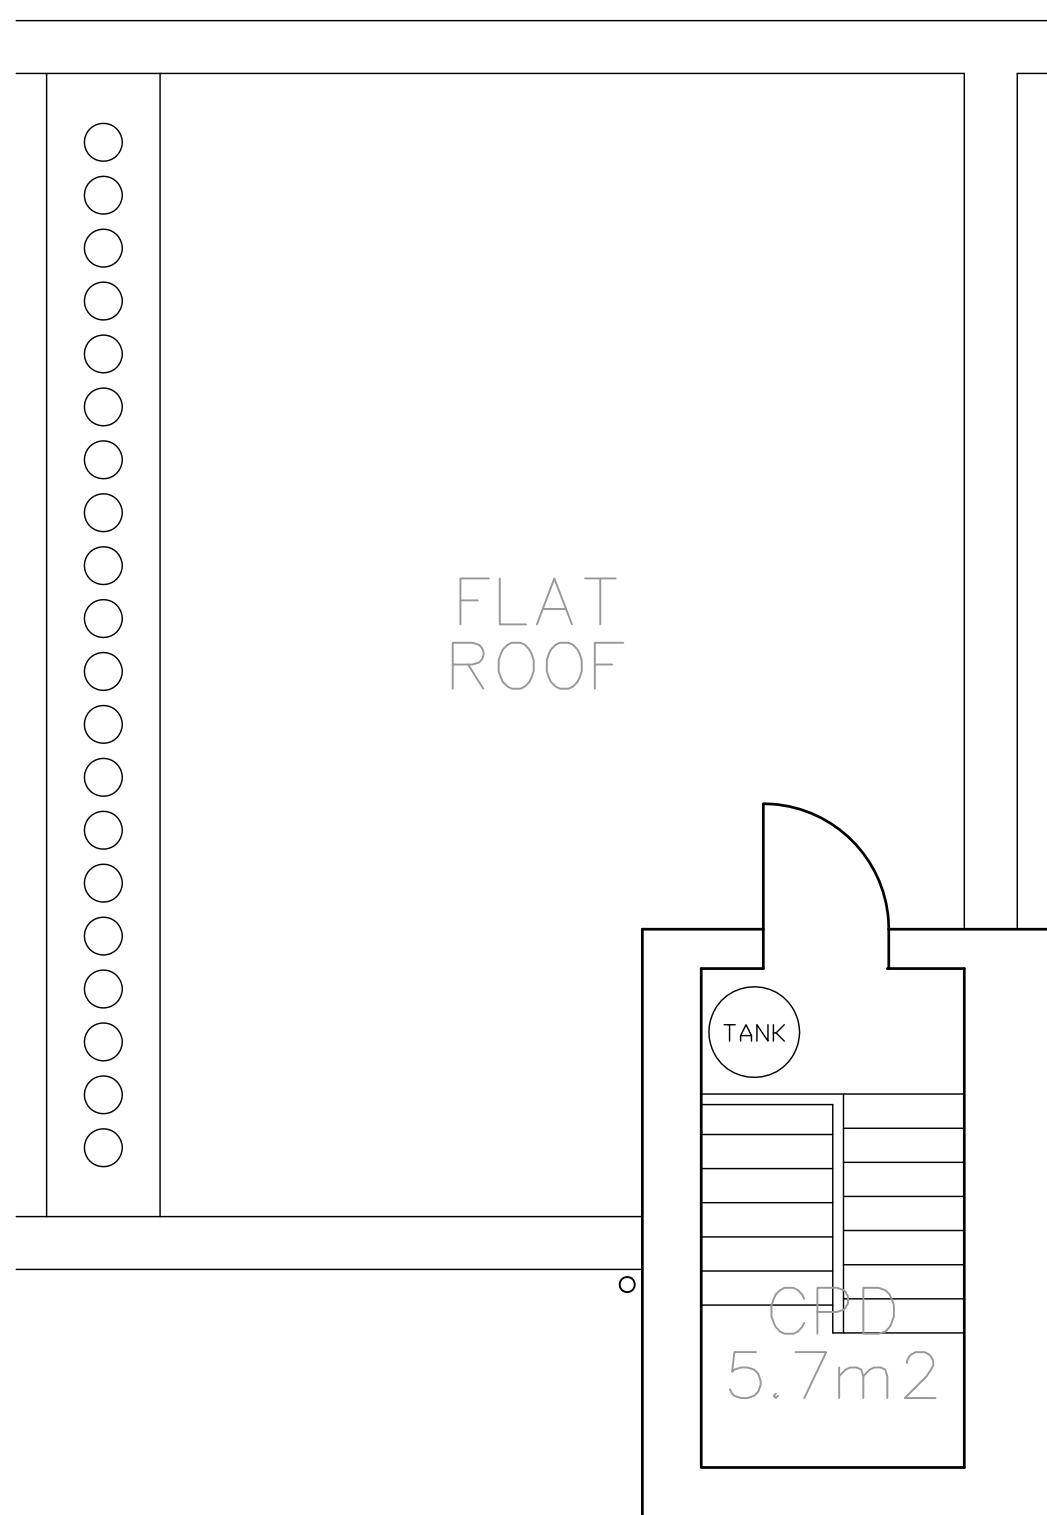

T H I R D
31.6m2 office
10.8m2 lobby, stair & landing

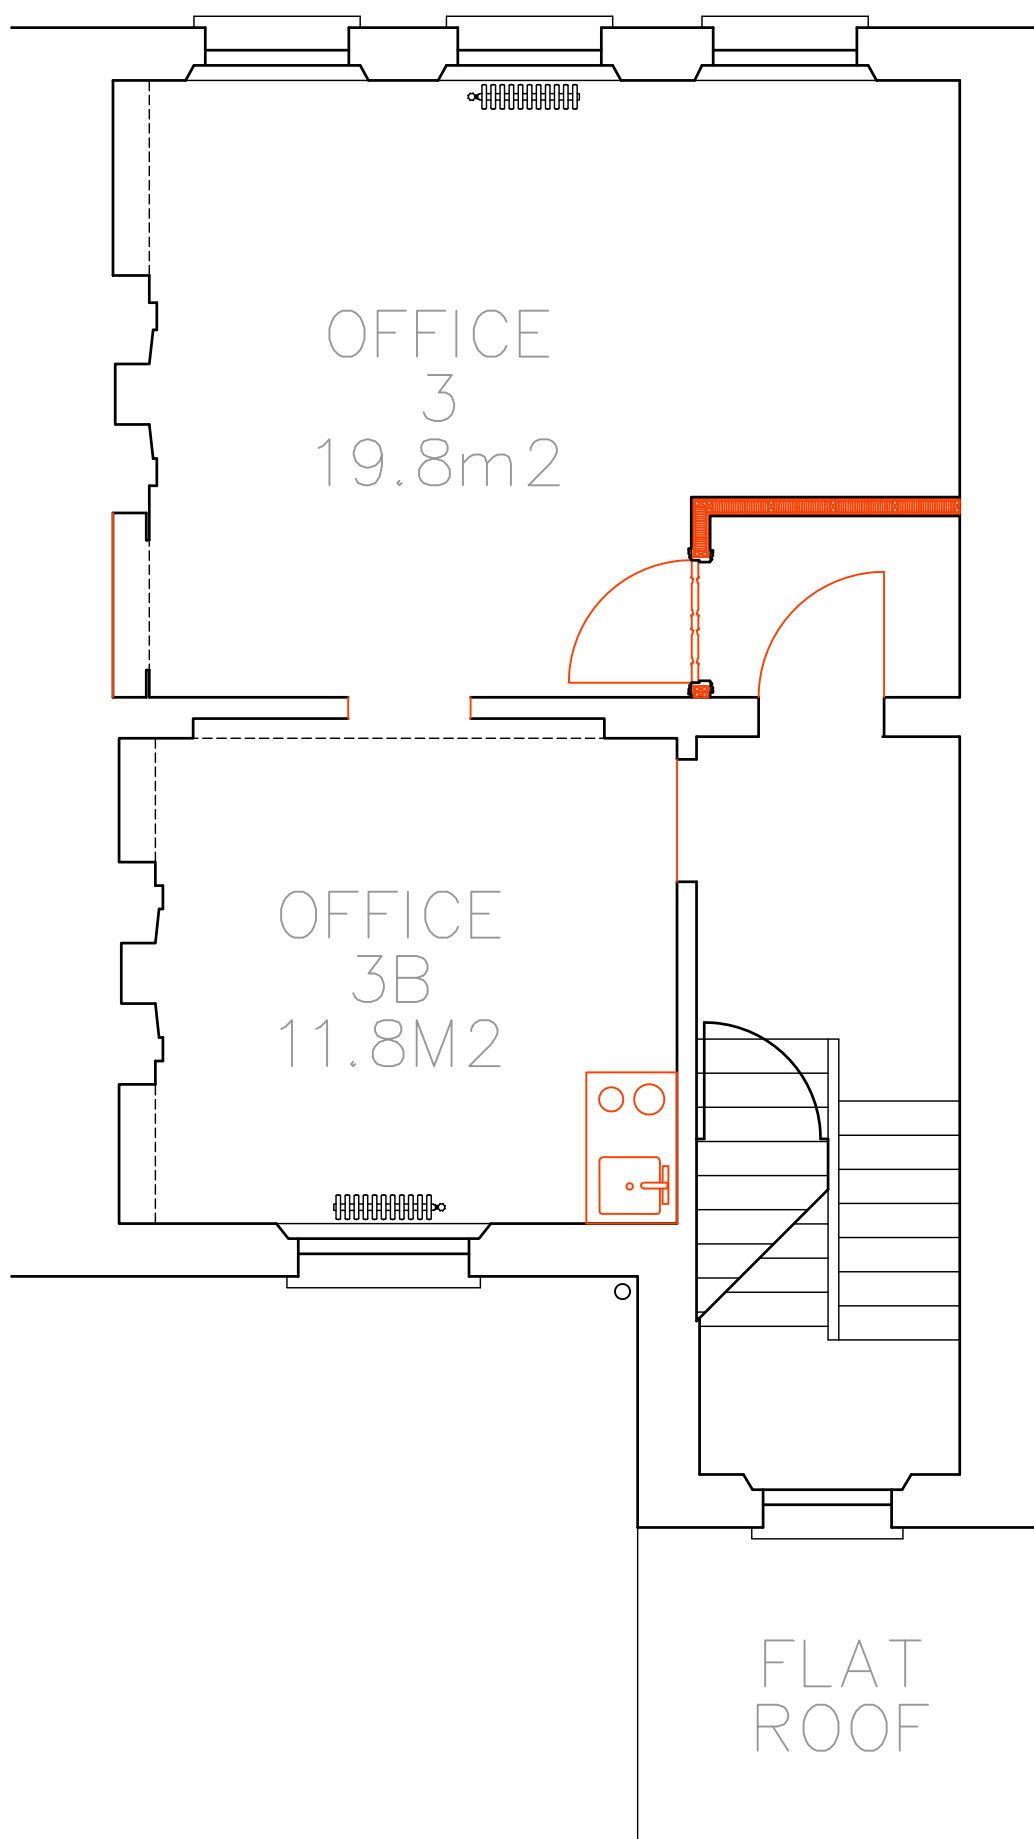

S E C O N D
31.3m2 office
14.5m2 wc, stair, landing & lobby

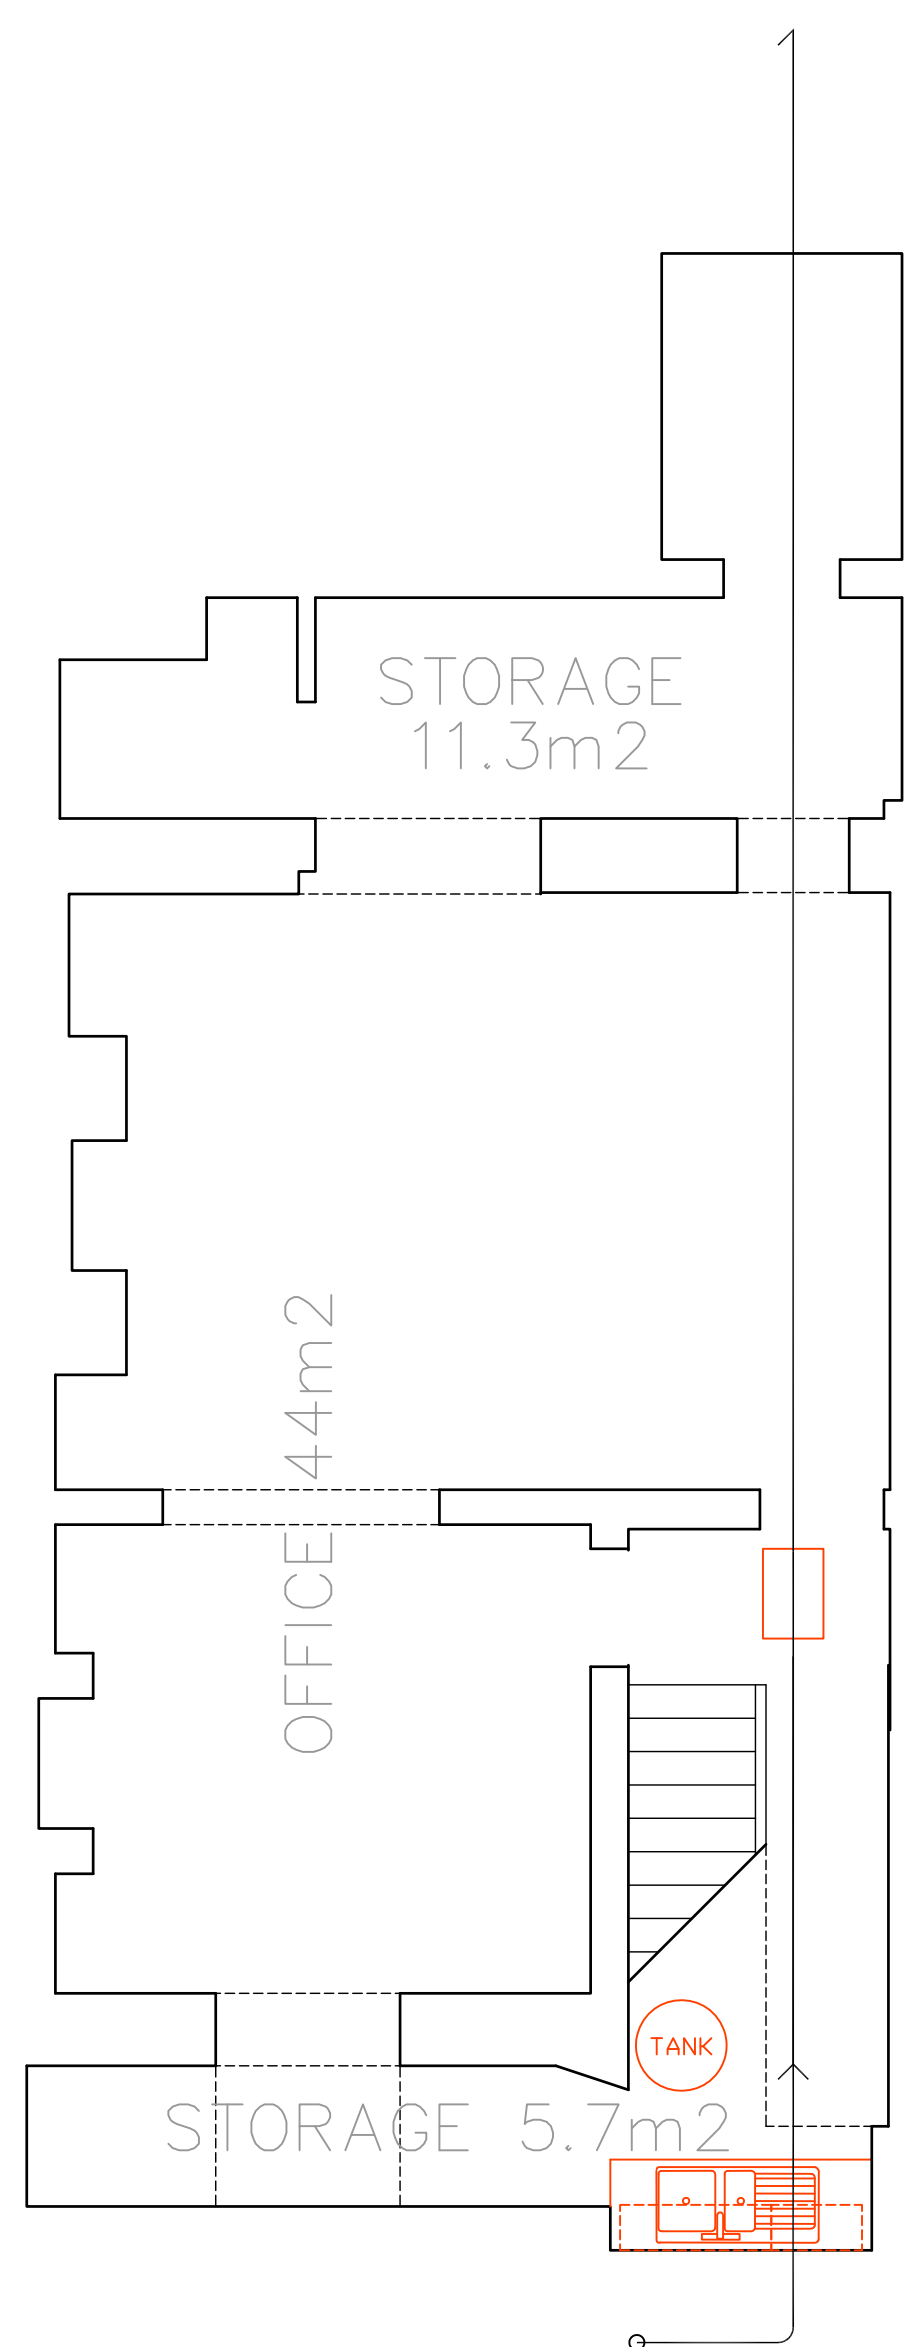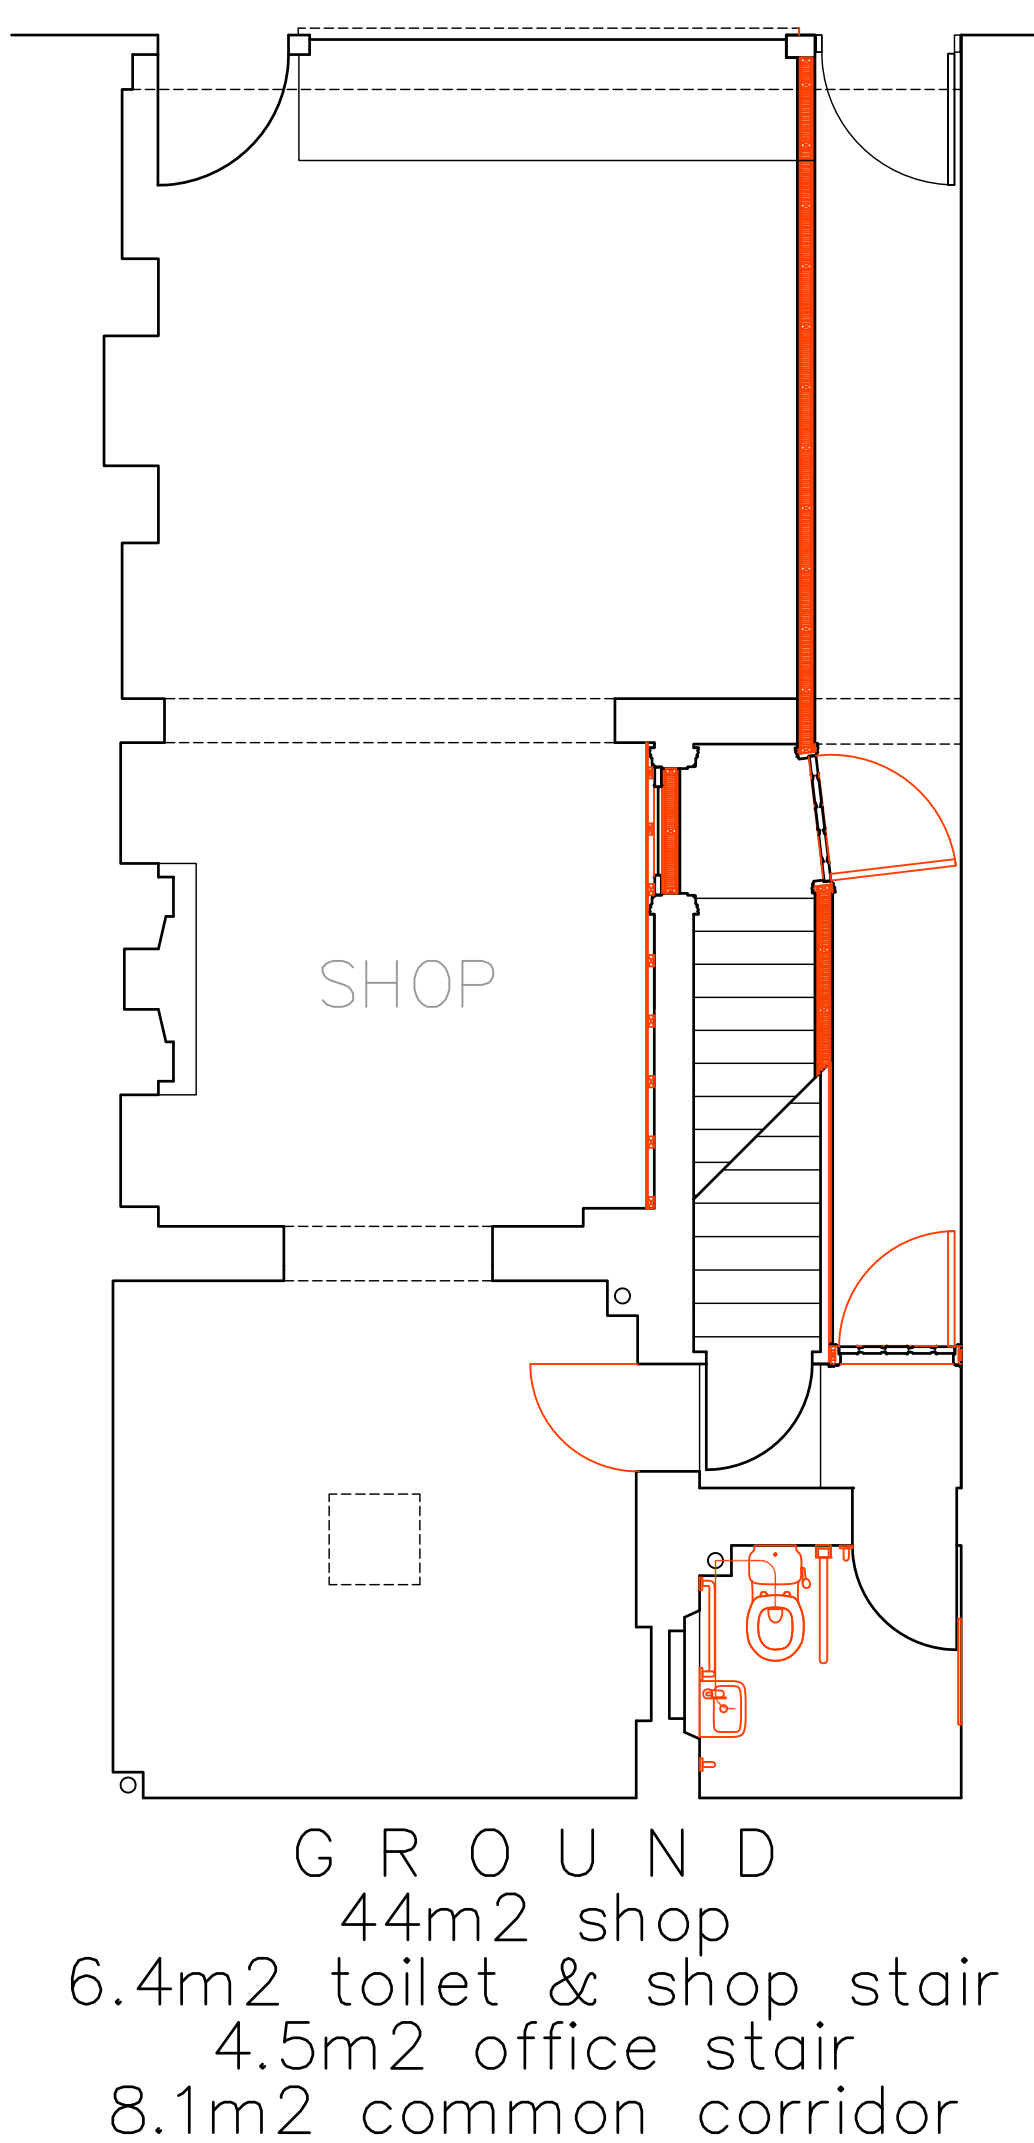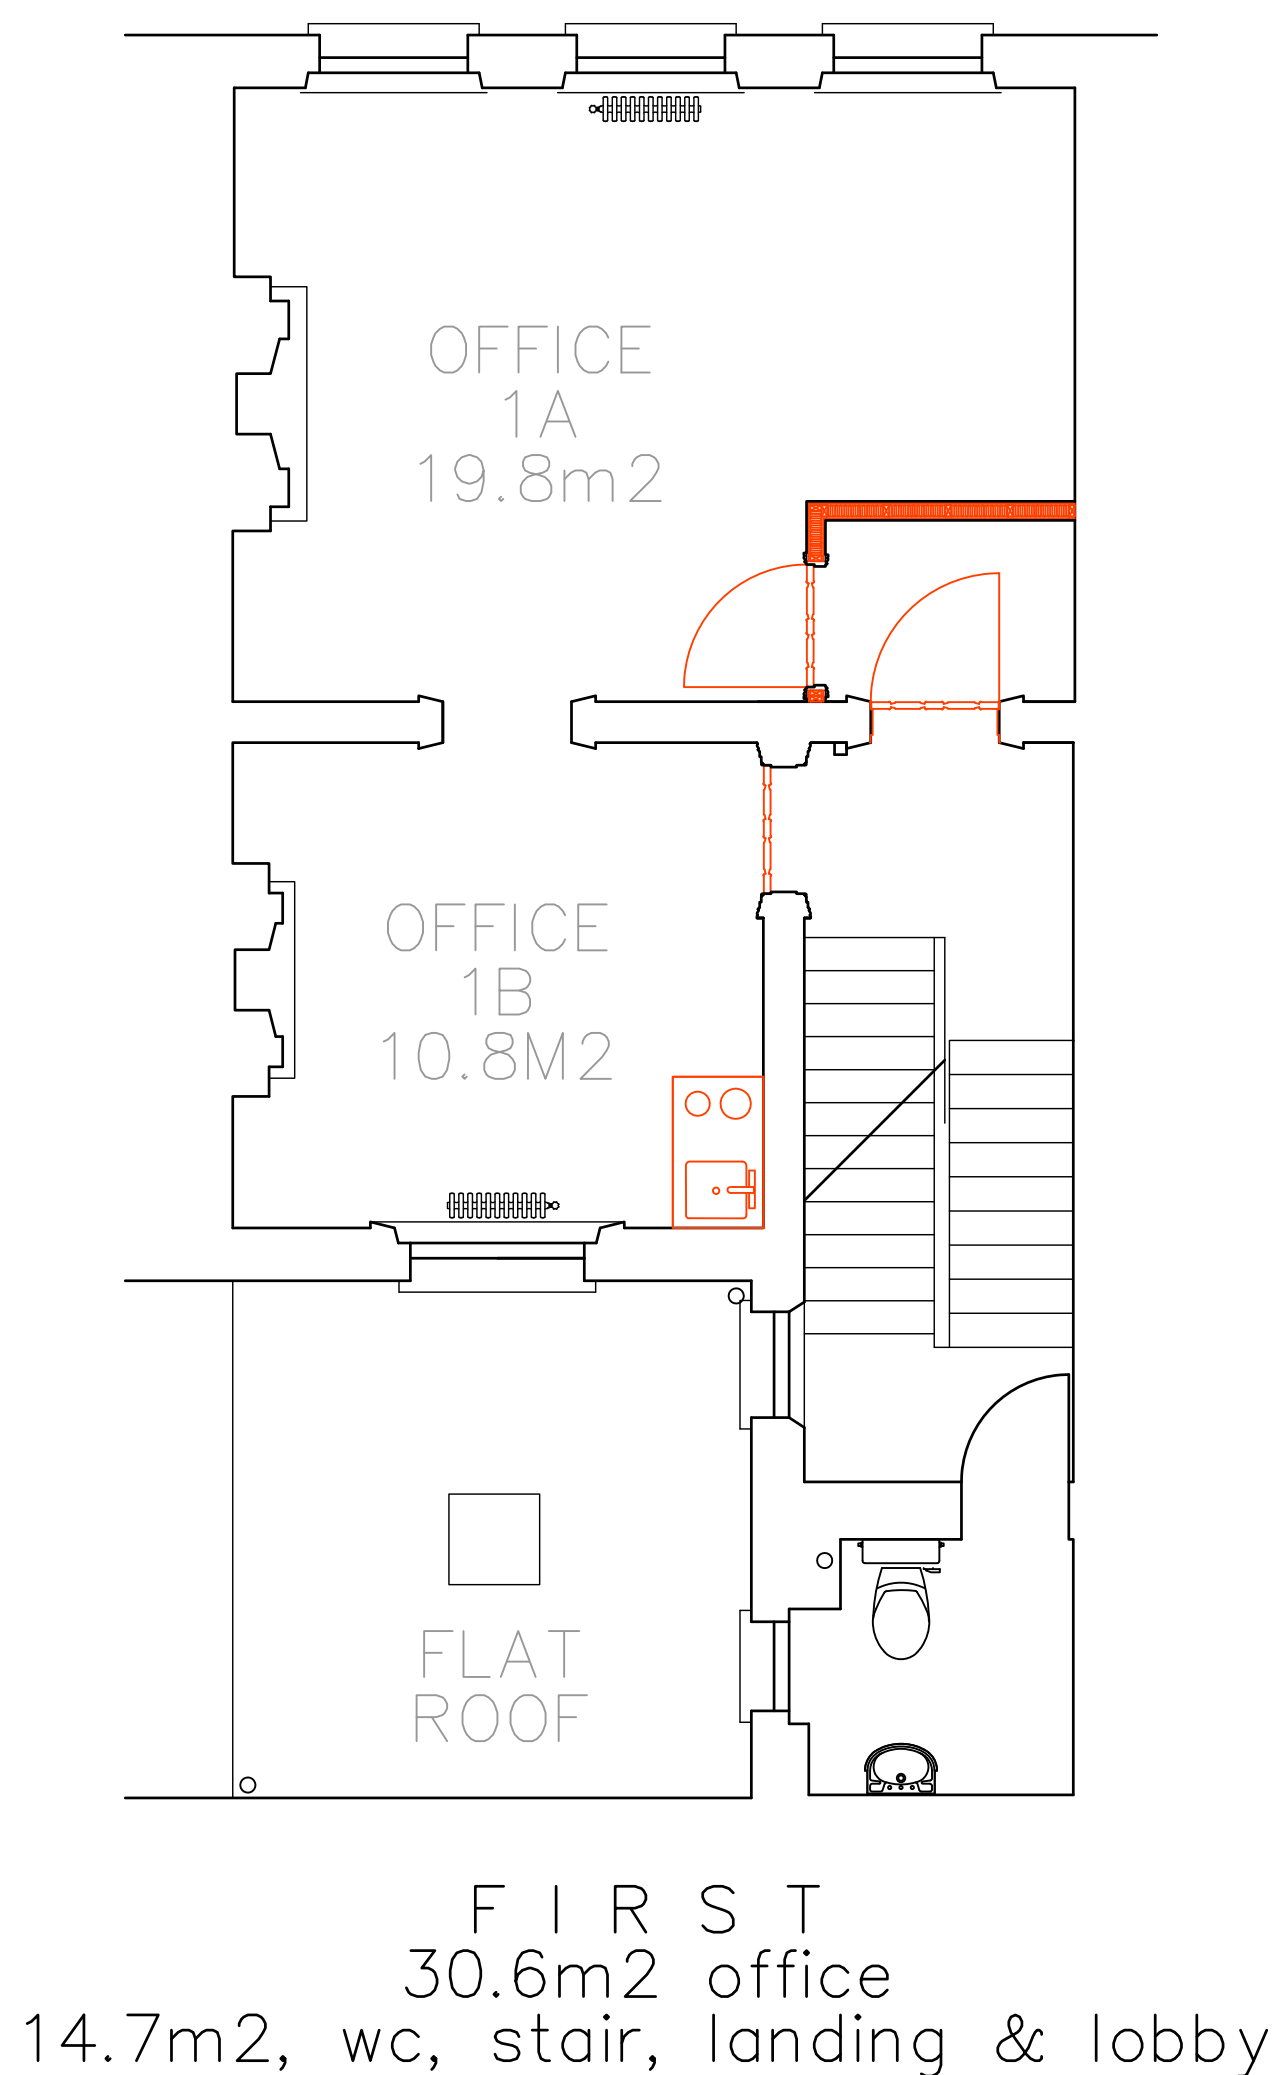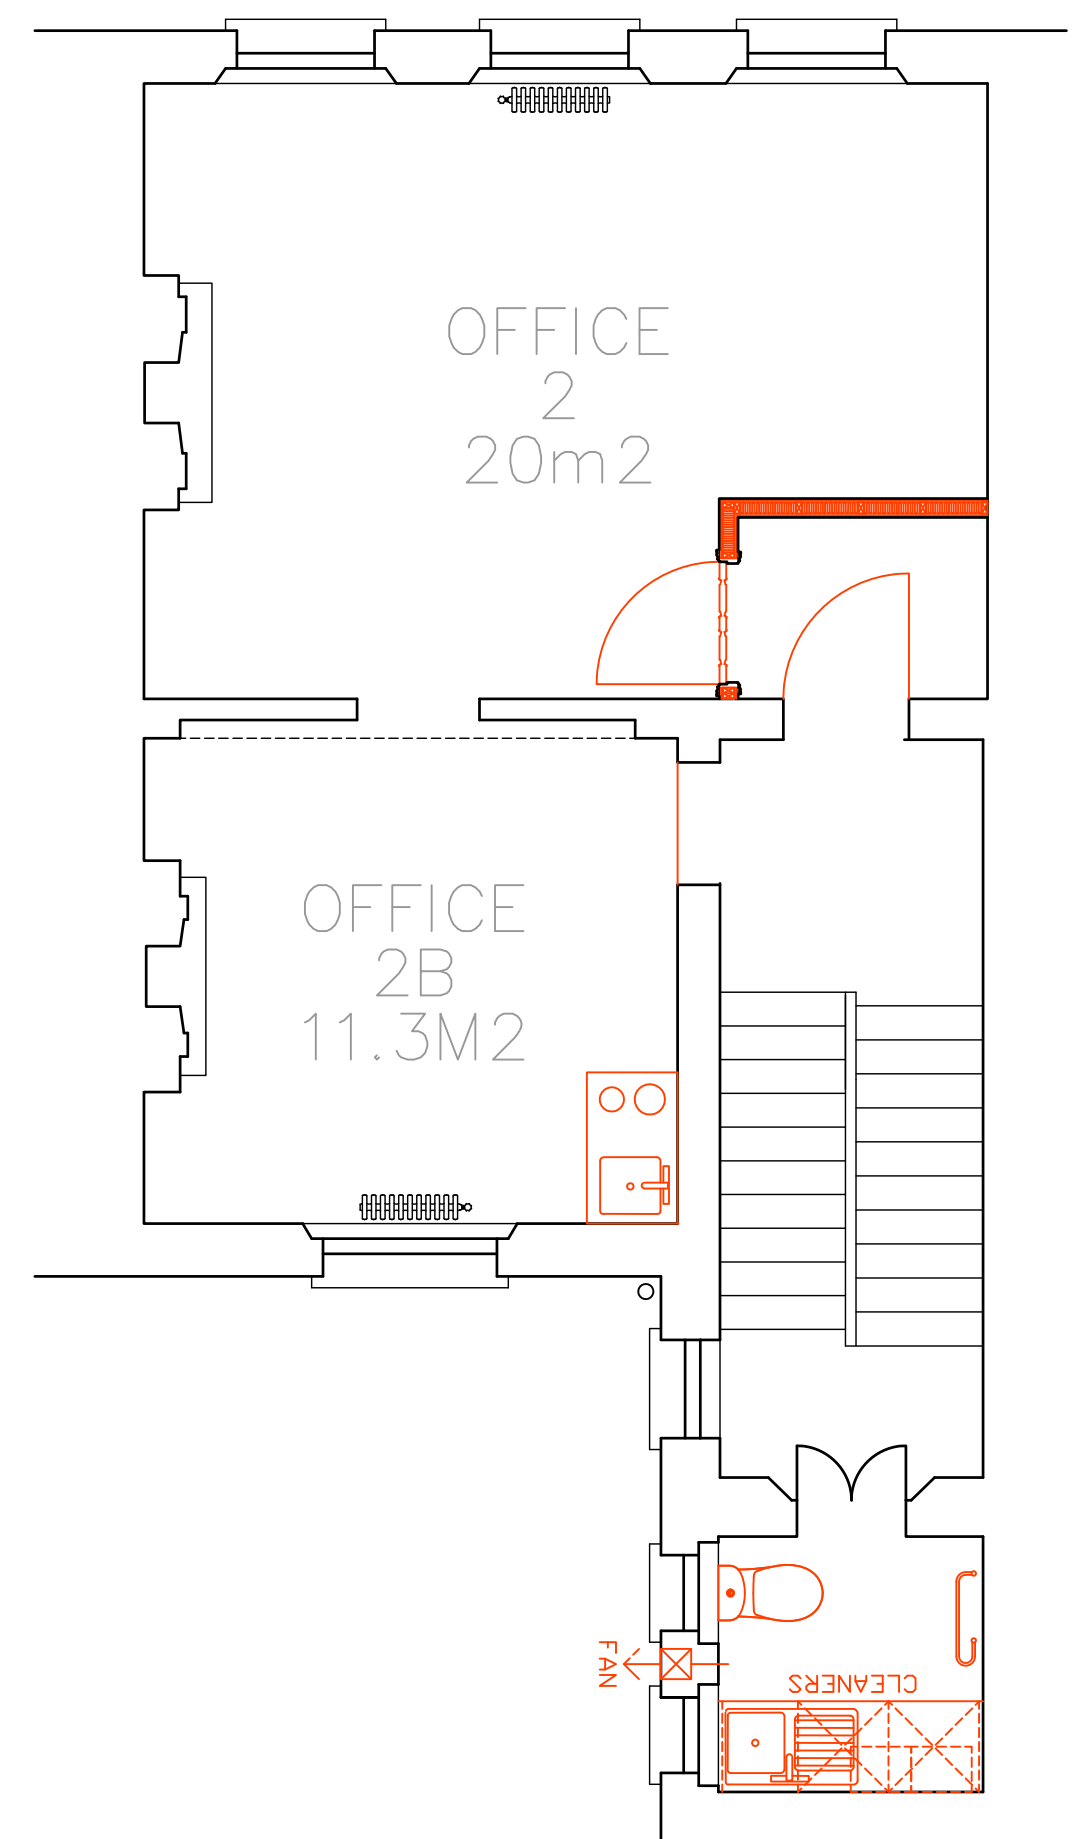

REVISIONS
A 19.09.15 GENERAL
B 16.10.15 PLANNING APPLICATION
C 20.12.15 DRAINAGE ADDED AND FRENCH DOOR AMENDED
D 21.03.16 ALTERNATIVE OFFICES IN LIEU OF RESIDENTIAL

Scale 1:50
0 0.5 1 1.5 2 2.5



Gregory Munson RIBA . architect

Building plans at 1:50		30 Museum Street, WC1A 1LH for P Athill Esq.		
Proposed	SCALE 1:50@A1	DATE 21.03.16	DWG.No 8	REV D

34 RAGLAN STREET, LONDON, NW5 3DA. TEL 07887 545004. EMAIL gregorymunson@gmail.com



REVISIONS

A 21.04.15 GENERAL
B 19.09.15 PLANNING APPLICATION
C 20.12.15 DRAINAGE ADDED AND FRENCH DOOR AMENDED
D 23.02.16 OFFICES RETAINED IN LIEU OF RESIDENTIAL

Scale 1:50
0 0.5 1 1.5 2 2.5

Gregory Munson RIBA . architect

Elevations and sections		30 Museum Street, WC1A 1LH for P Athill Esq.		
Proposed	SCALE 1:50@A1	DATE 23.02.16	DWG.No 9	REV 0

34 RAGLAN STREET, LONDON, NW5 3DA. TEL 07887 545004. EMAIL gregorymunson@gmail.com