


GROUND FLOOR PLAN  
FLASK WALK FRONTAGE

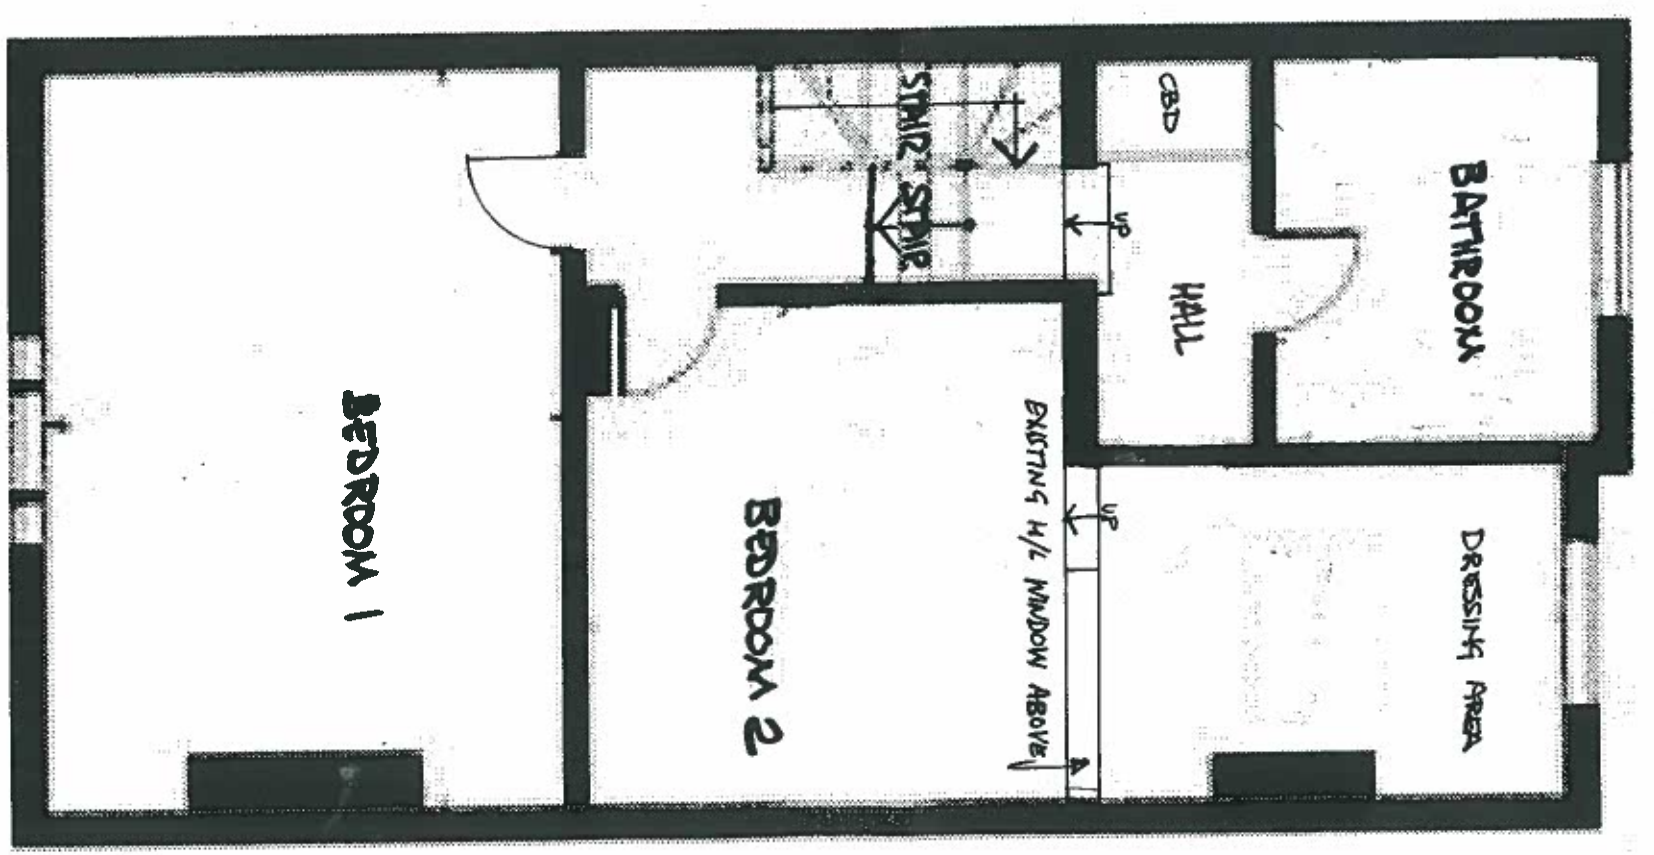

FIRST FLOOR PLAN

37 FLASK WALK LONDON NW3 1HH  
EXISTING FLOOR PLANS (BEFORE ALTERATIONS)  
1:50 MARCH 2016 DWG 1970/