



NEW NON-LOADBEARING PRETTION

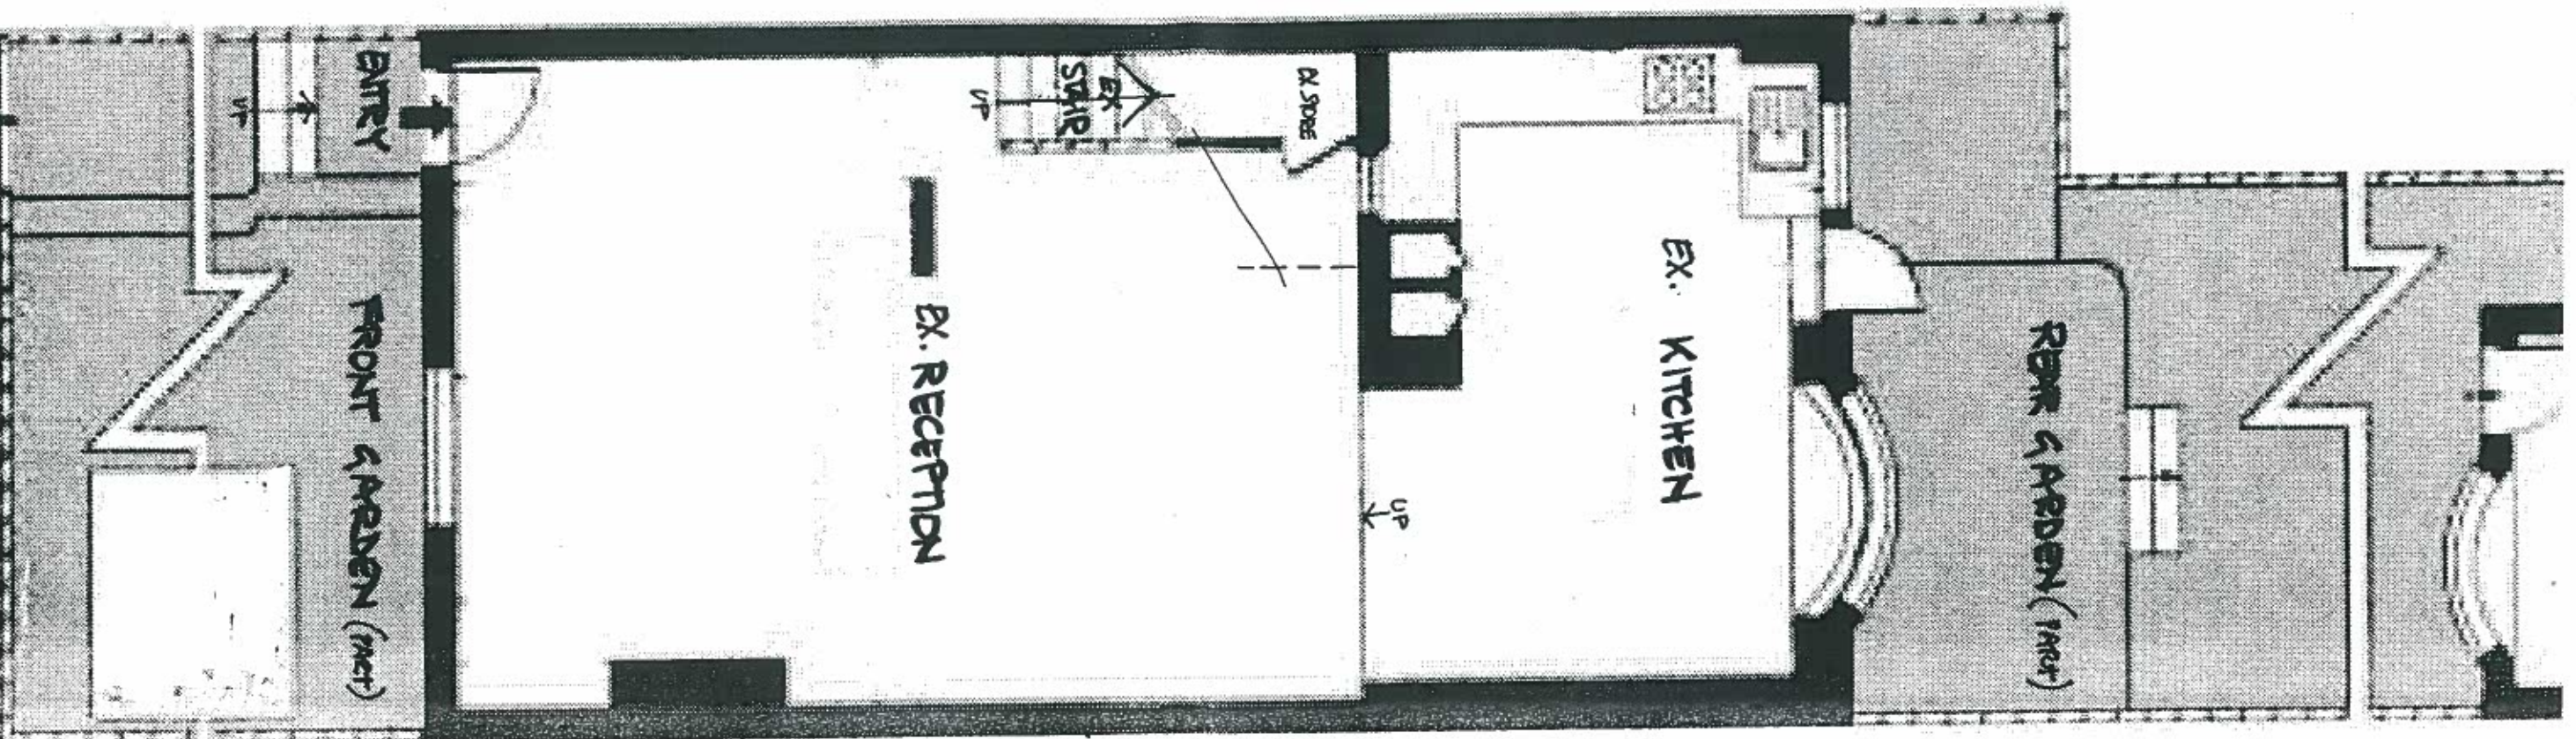

GROUND FLOOR PLAN

FRONT WALK FRONTAGE

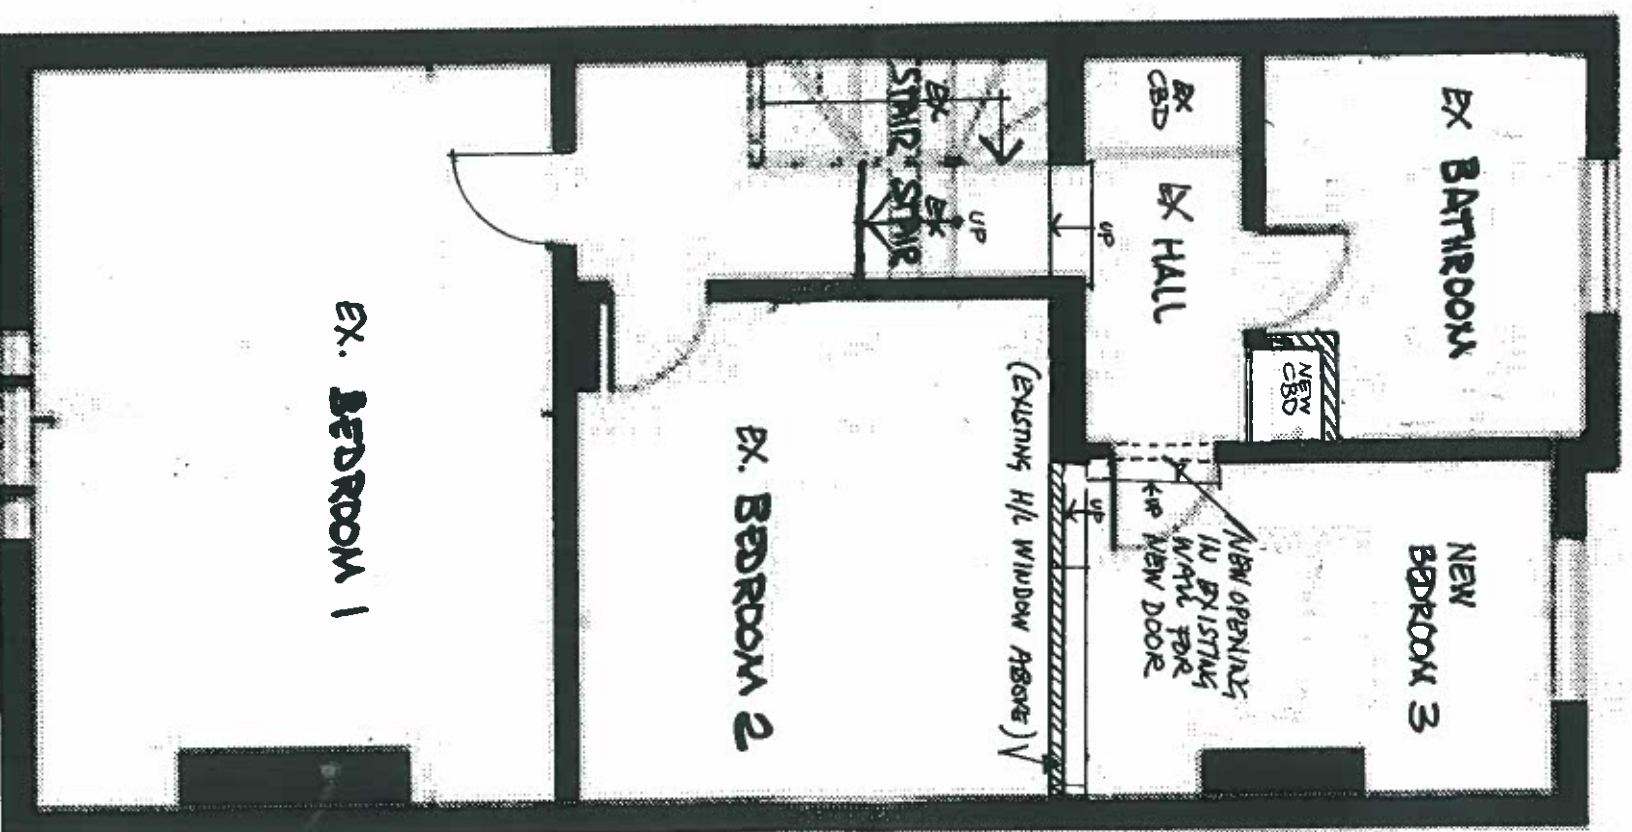

FIRST FLOOR PLAN

37 FLASK WALK LONDON NW3 1HH

PROPOSED FLOOR PLANS (AFTER ALTERATIONS) *

1:50 MARCH 2016 DWG 1970/2

* NOW COMPLETED

transformation