


NOTES:

- 1 Biodiversity roof with PV cells installed to roof
- 2 Slim profiled shading elements to be clad in copper to match rest of roof extension
- 3 Structure of gable roofs to be rebuilt with coverings (clay roof tiles) to match the existing
- 4 Parapet level raised with brickwork & copings to match existing to give existing facade dominance in scale
- 5 Retained facades to be refurbished with brickwork and stonework made good or replaced on a like-for-like basis and elevation repointed. Additional insulation to be added to inner face of existing
- 6 Windows to retained facade to be replaced with timber sash double glazed windows to match existing
- 7 Lift overrun to be clad in copper to match upper floor facades
- 8 Fourth and Fifth floors to be clad in treated copper / bronze with traditional standing seam details
- 9 Flank elevations windows at 4th & 5th floor to have anodised aluminium frames to complement copper and back painted glass spandrel panels above FCL
- 10 Treated Aluminium cap flashings to parapets to match window frames
- 11 New facades to 3rd (and 4th where shown) floor level to be clad with brickwork
- 12 Windows to have coloured anodised aluminium frames to complement copper
- 13 Spandrel panels with treated copper finish adjacent to windows
- 14 Recessed elevation to communal stair to be clad in copper to match upper floor facades
- 16 Cantilevered protruding balconies
- 17 Perforated metal balustrades to 1100mm above FFL with treated copper / bronze finish
- 18 Balustrades to be fixed to inside face of upstand
- 19 1200mm high walls between gardens with 600mm trellis above

Amendments:

--- Profile of consented scheme

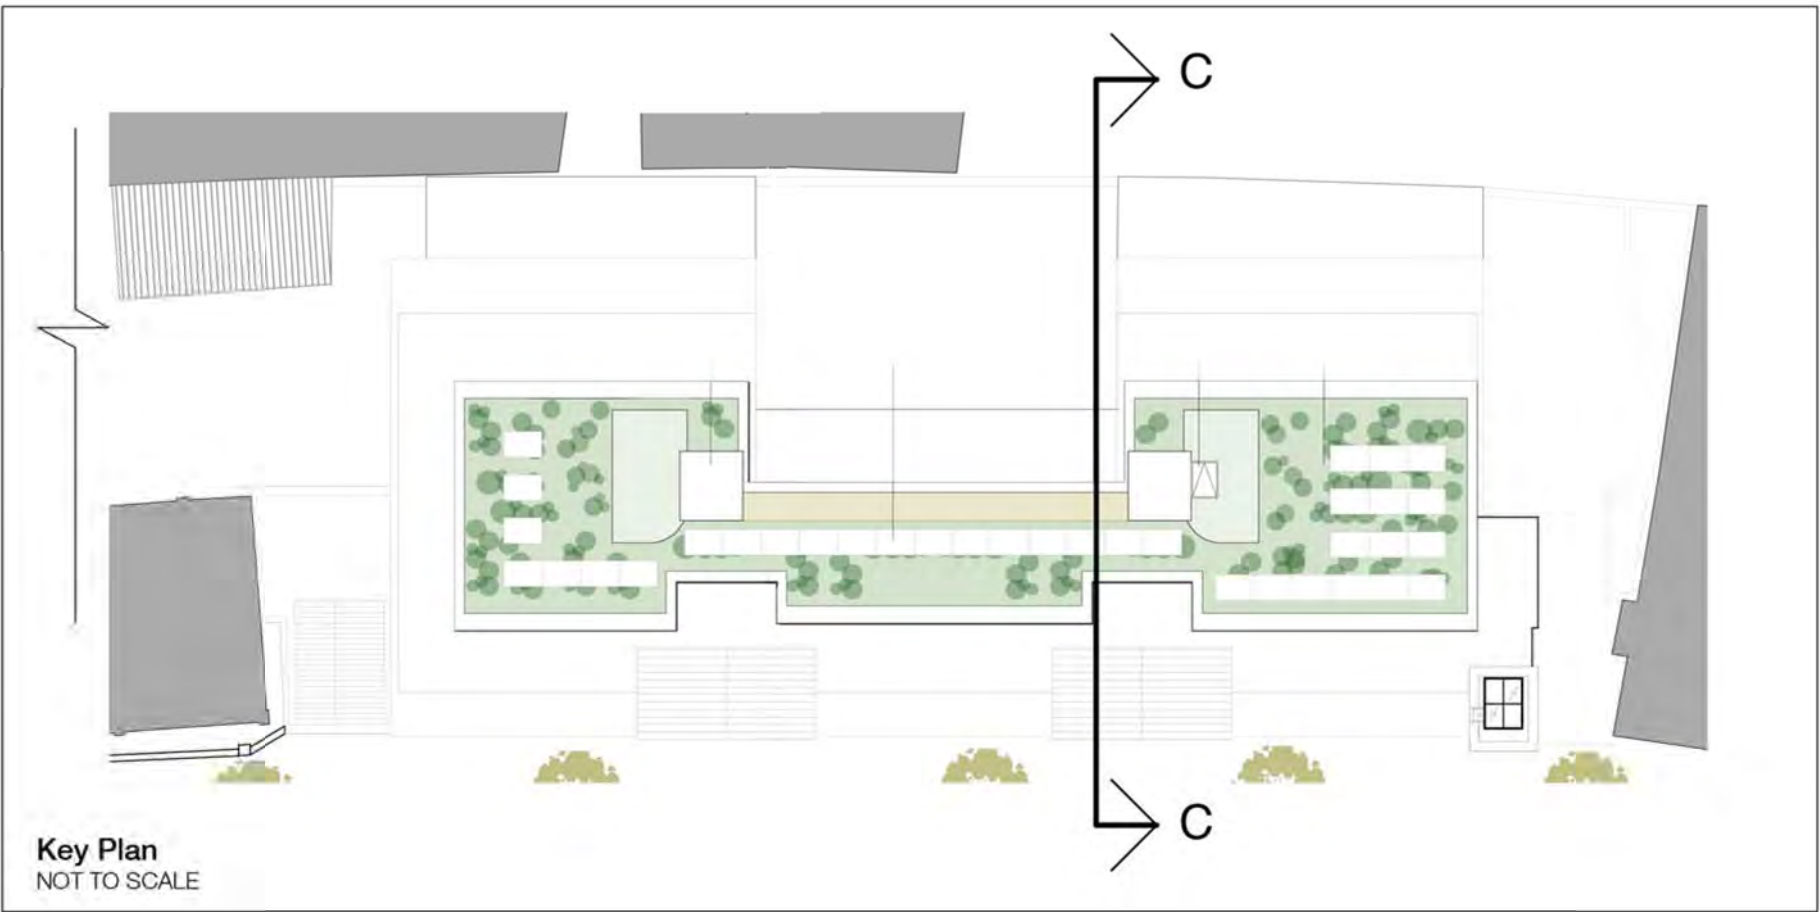

This drawing replaces and supersedes consented PDP drawing no. 1588(PL)213 rev.P1

Disclaimer
Do not scale from this drawing.
Check all dimensions on site before fabrication or setting out.
This document is copyright and may not be reproduced without permission of the owner.

Notes

Key


00	Issue for NMA	April 2016	RPP	RPP
----	---------------	------------	-----	-----

Rev	Notes	Date	Dwn	Iss
-----	-------	------	-----	-----

Consultants

Structural Engineer: AKT II
M&E Engineer: Scotch & Partners
Planning: DP9
Daylight - Sunlight/ROL: 2 Point Surveyors
Cost: Core 5
Building Control: HCD
Fire: JGA

Key / Location

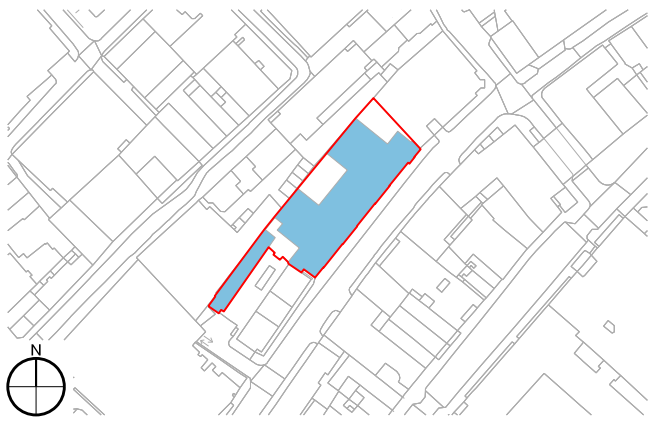

Robin Partington & Partners

Castlewood
85 New Oxford Street
London
WC1A 1DG
+44 20 7419 3500
mail@rpplondon.com
www.rpplondon.com

Client

Londonewcastle
The Courtyard Building
17 Evelyn Yard
London W1T 1AU

Project

Parker House

Drawing Title

Courtyard Section Elevation C - C

Scale	Drawn By	Issued By
1:100 @ A1	1:200 @ A3	RPP RPP

Project No.	Drawing No.	Revision
16002	A_PL_203	00