



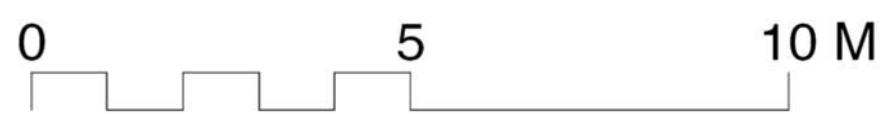

Amendments:

— Profile of consented scheme

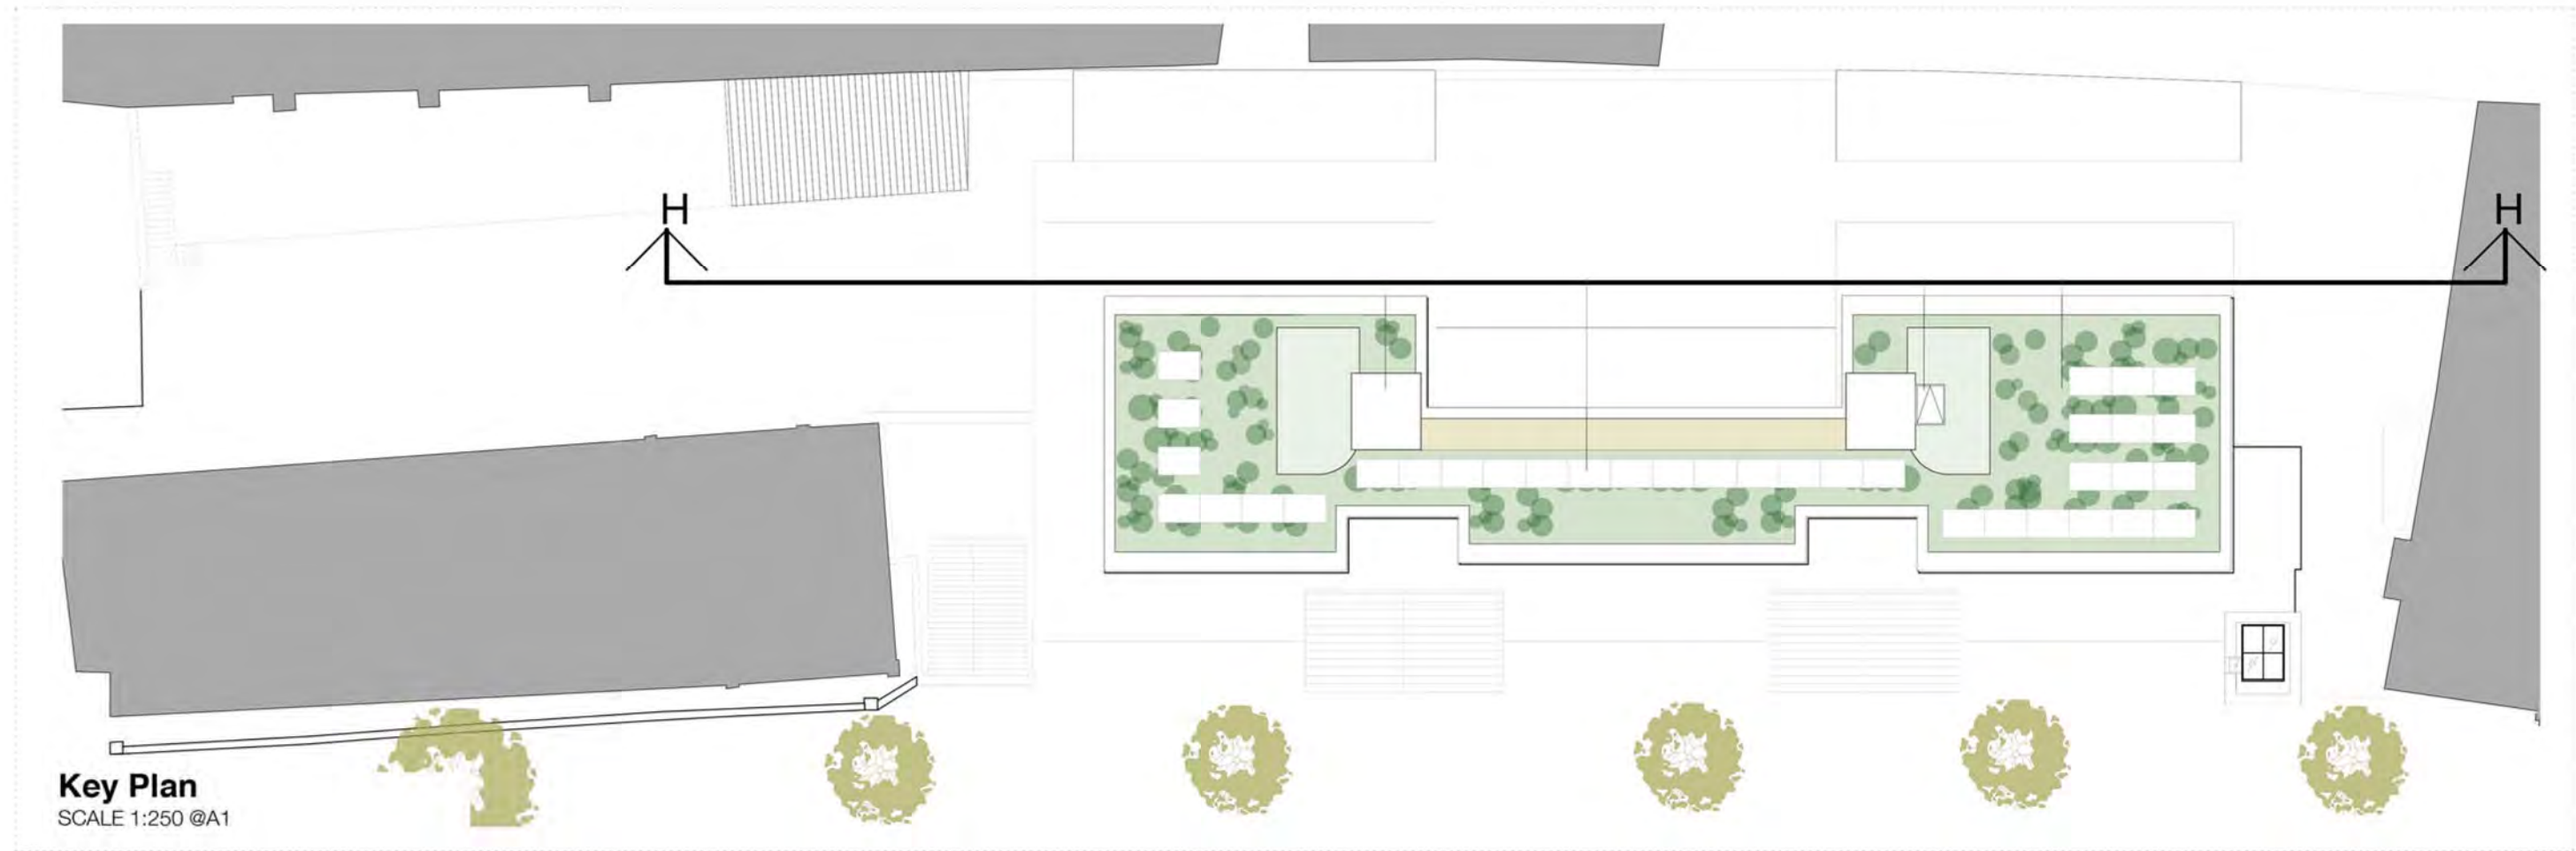

This drawing replaces and supersedes consented PDP drawing no. 1588(PL)221 rev.P1

Disclaimer

Do not scale from this drawing.
Check all dimensions on site before fabrication or setting out.
This document is copyright and may not be reproduced without permission of the owner.

Notes

Key

00	Issue for NMA	April 2016	RPP	RPP
Rev	Notes	Date	Dwn	Iss

Consultants

Structural Engineer:	AKT II
M&E Engineer:	Scotch & Partners
Planning:	DP9
Daylight - Sunlight/ROL:	2 Point Surveyors
Cost:	Core 5
Building Control:	HCD
Fire:	JGA

Key / Location

Robin Partington & Partners

Castlewood
85 New Oxford Street
London
WC1A 1DG
+44 20 7419 3500
mail@rpplondon.com
www.rpplondon.com

Client

Londonewcastle
The Courtyard Building
17 Evelyn Yard
London W1T 1AU

Project

Parker House

Drawing Title

Section through Wings (H - H)

Scale	1:100 @ A1	1:200 @ A3	Drawn By	RPP	Issued By	RPP
-------	------------	------------	----------	-----	-----------	-----

Project No.	Drawing No.	Revision
16002	A_PL_207	00