



Amendments: Profile of consented scheme

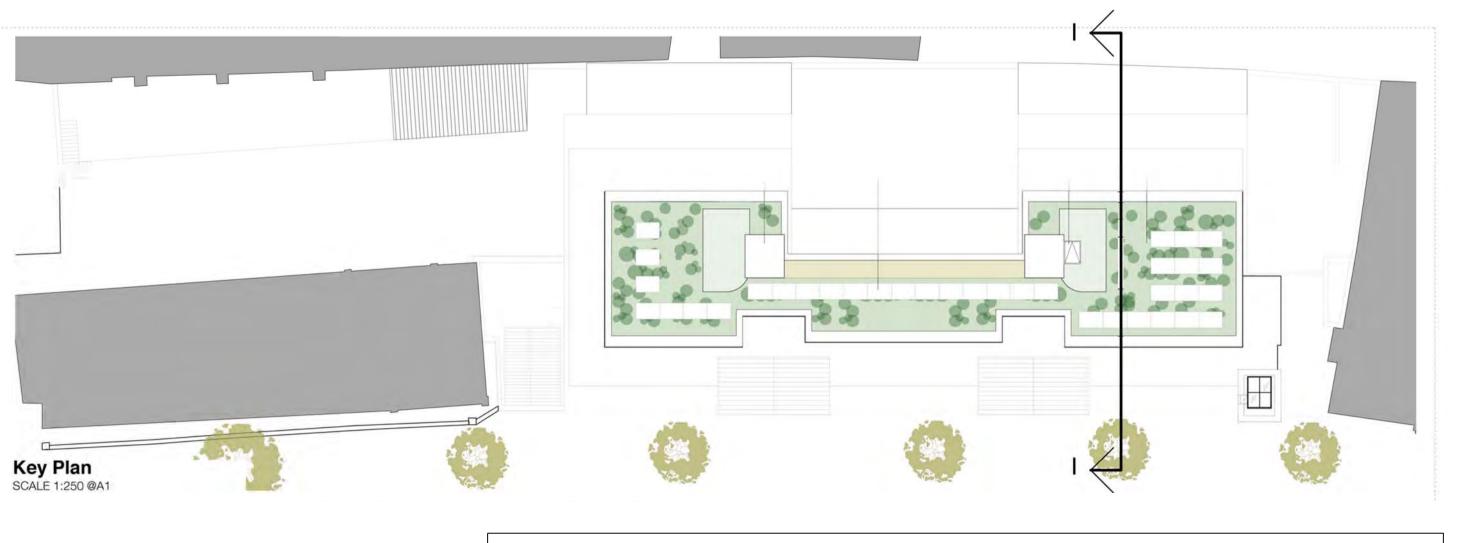

This drawing replaces and supersedes consented PDP drawing no. 1588(PL)222 rev.P2

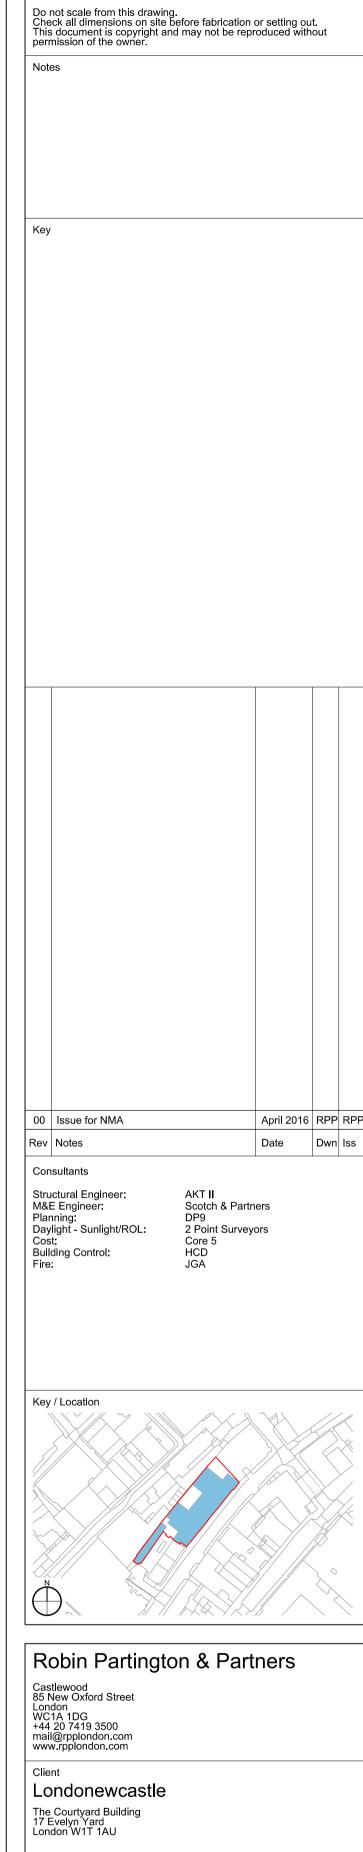

Disclaimer

Project
Parker House Section through Facade (I - I)

16002	A_PL_208		00
Project No.	Drawing No.		Revision
1:100 @ A1	1:200 @ A3	RPP	RPP
Codic		Diawii by	100aca Dy