

PROPOSED  
Section A-A  
SCALE 1/50@A3  
PA-04

**ARCHITECTURE**  
UR

Ground Floor Office  
33 Belsize Lane  
London NW3 5AS

Office: +44 (0) 207 431 9014  
s.sandler@xulararchitecture.co.uk  
www.xulararchitecture.co.uk


**PLEASE NOTE:**

1. ALL DIMENSIONS TO BE CHECKED ON SITE BEFORE FABRICATION.
2. CONTRACTOR TO REFER TO ENGINEERS DRAWINGS BEFORE PROCEEDING WITH WORKS.
3. ALL DRAWINGS AND DESIGNS ARE COVERED BY DESIGN RIGHT (INTELLECTUAL PROPERTY), AND MAY NOT BE DISTRIBUTED, COPIED OR ISSUED WITHOUT WRITTEN PERMISSION OF THE ARCHITECT.
4. ALL DESIGN CONCEPTS ARE THE SOLE PROPERTY OF THE ARCHITECT AND NO ADAPTATIONS, REPRODUCTIONS OR COPIES MAY BE MADE WITHOUT WRITTEN PERMISSION OF THE ARCHITECT.
5. THESE DRAWINGS ARE SUBJECT TO ANY VARIATION REQUIRED OR RECOMMENDATION BY ANY STATUTORY AUTHORITY, OR FOR THE BETTER CARRYING OUT OF THE WORKS.
6. SAMPLES TO BE PROVIDED BY CONTRACTOR FOR THE ARCHITECT APPROVAL.
7. ALL FINISHES TO ARCHITECT SATISFACTION.
8. ALL DRAWINGS TO BE APPROVED BY THE ARCHITECT BEFORE CONSTRUCTION.

**ADDITIONAL NOTES:**

**REVISIONS**

No	Date	Description Issue For	Issue By
00	04/08/14	PRE-PLANNING	GL
01	13/08/14	PRE-PLANNING	GL
02	10/06/15	PLANNING	CC
03	22/06/15	PLANNING	CC
04	02/07/15	PLANNING	CC
05	11/11/15	PLANNING	GL
06	03/12/15	STRUCTURE	GL

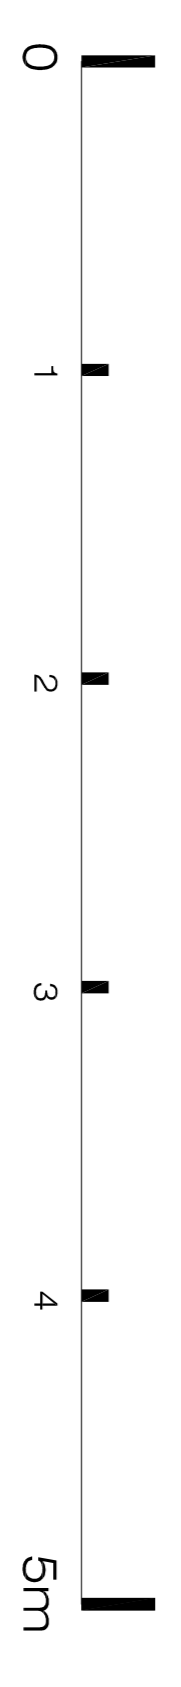

**Client**  
**PRIVATE CLIENT**

Project	36 Flask Walk NW3 THE	Dwg. No.	PA-04	Rev.	06
Title	PROPOSED Section A-A	Project Number	14 18		
Scale	1/50@A3	Checked	SS		
Date	03/12/15				
Drawn	GL				