



Disclaimer:
This drawing has been prepared from a survey drawing that was based on rough survey measurements that were taken for OUTLINE DESIGN PURPOSES ONLY, which is NOT likely to be as precise as a full measured survey. As a result, no warranty as to the precision of the dimensions indicated or illustrated can be given. While this drawing can be used as a base drawing for construction and quotation purposes, due to the nature of the measurements on which it is based, it is VERY IMPORTANT that all dimensions are checked carefully before any work commences or any materials are ordered. If any discrepancies are noticed between this drawing and any other contract document then please contact us immediately.


Notes:

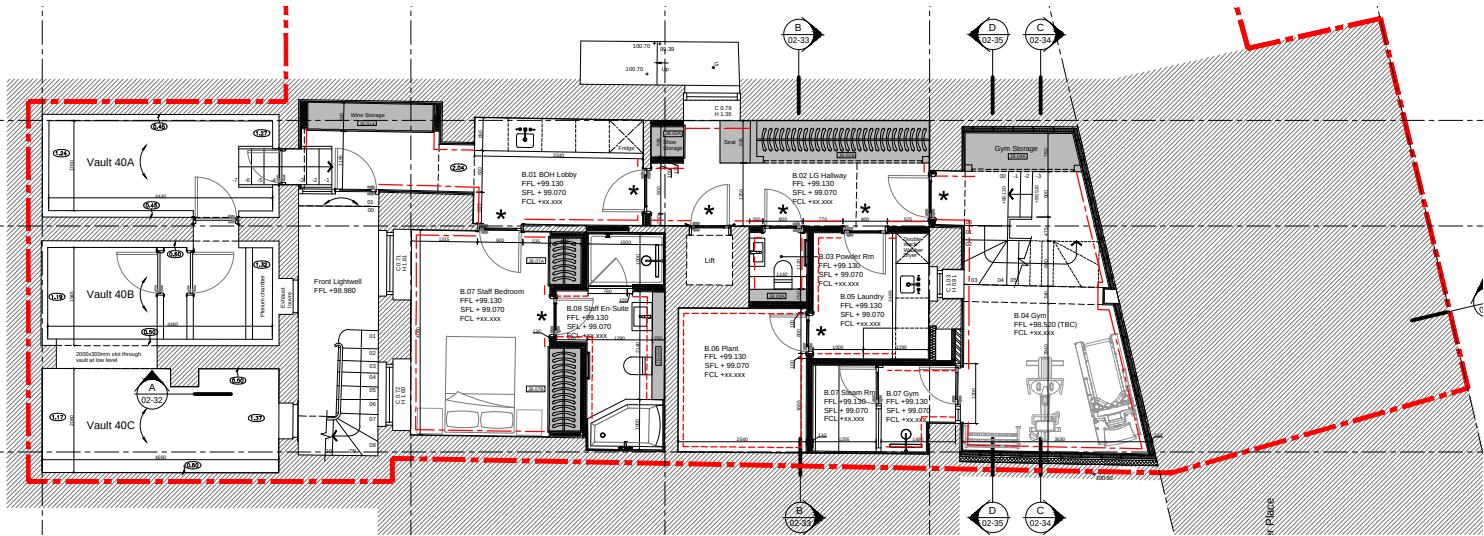


Lower Ground Floor

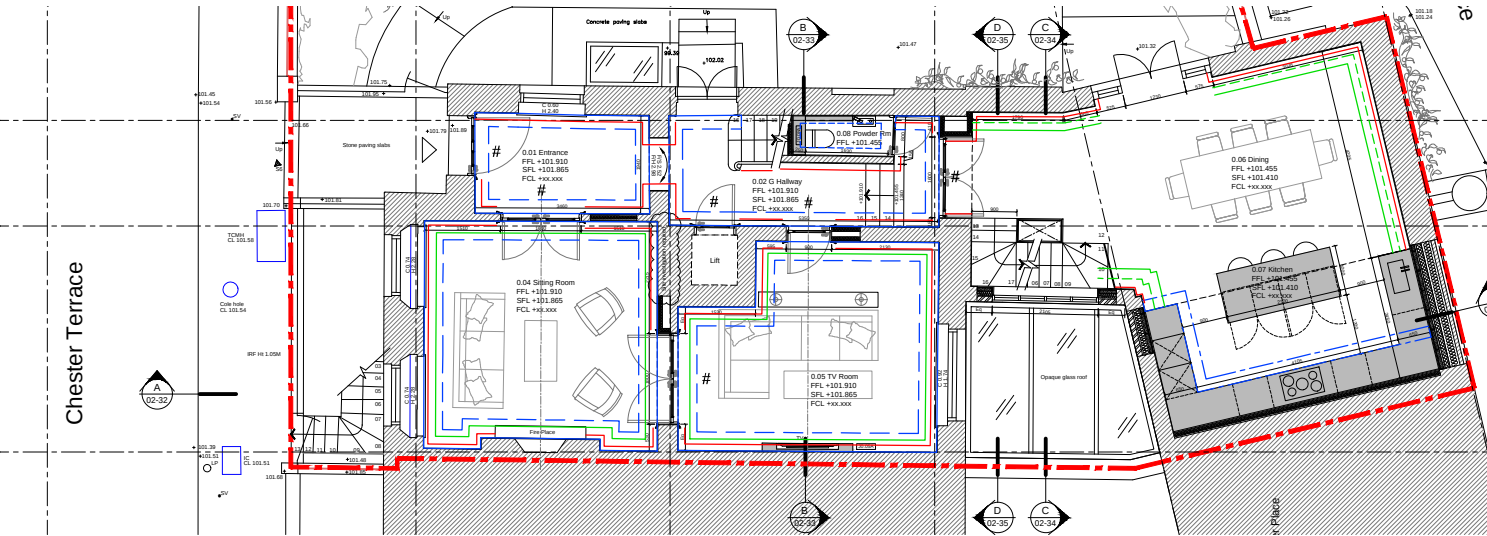


Ground Floor

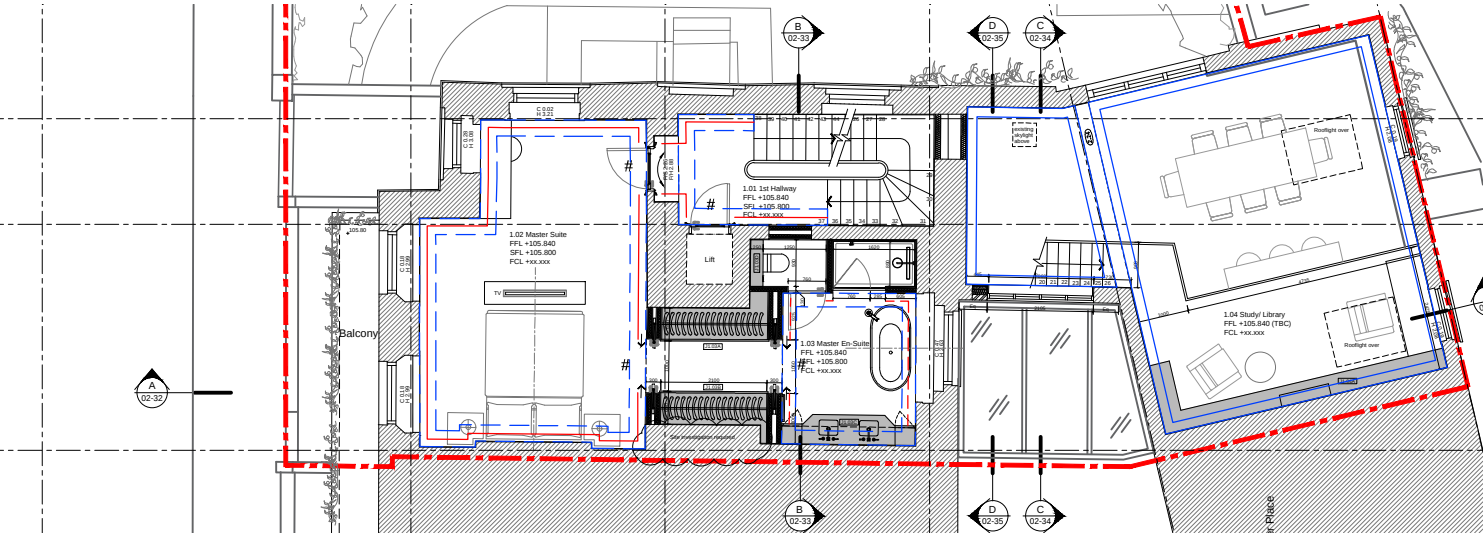

First Floor

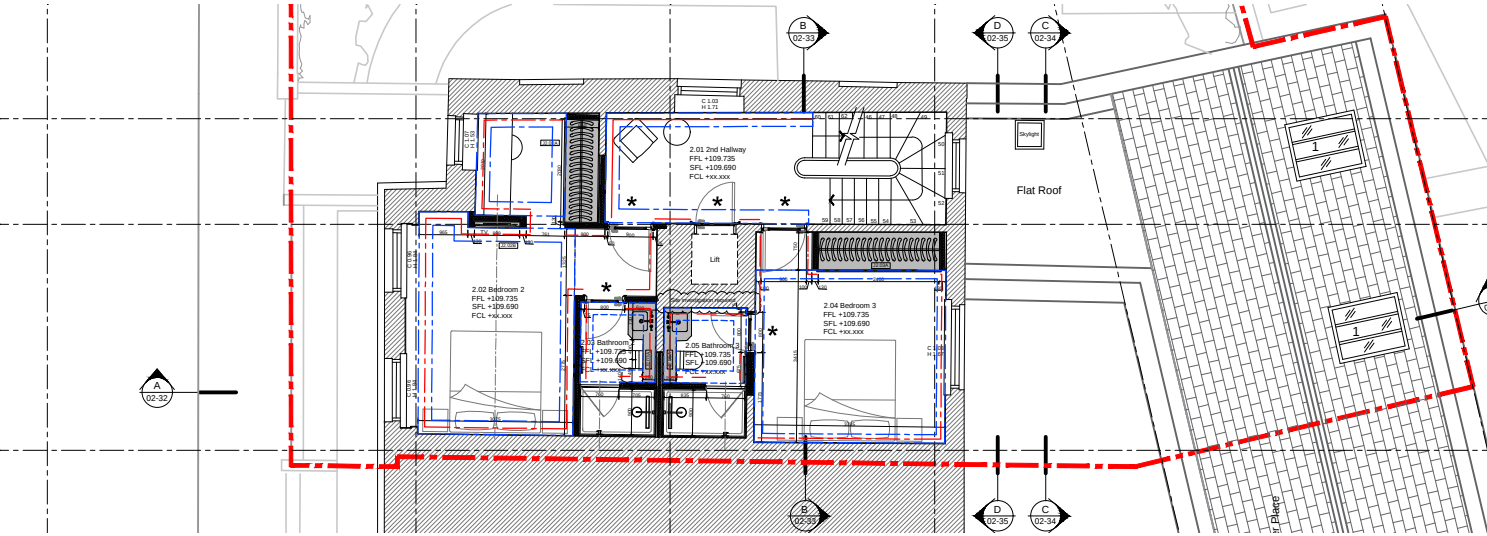

Second Floor

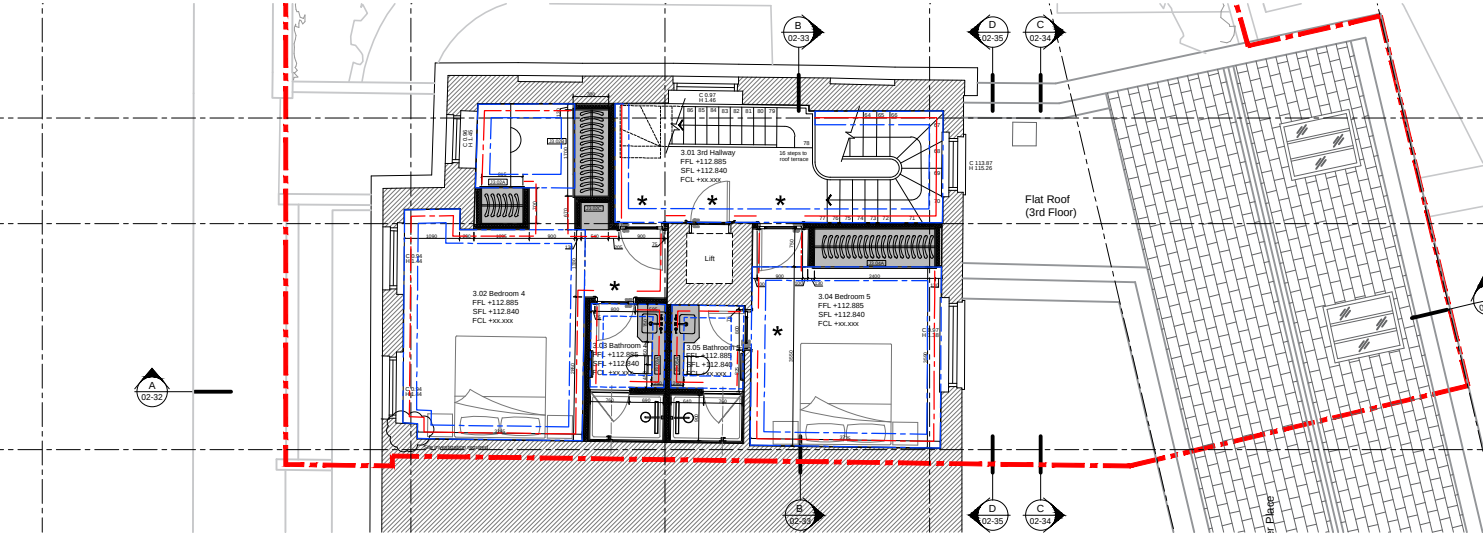


Third Floor

KEY:

- Proposed Architrave**
1. * - 90x20mm, type 'AR-07'
 2. # - 130x40mm, type 'AR-08'
- Proposed Picture Rail**
3. — Type 'PR-03'
- Proposed Wall Mould**
4. — 70x40mm, type 'WM-03'
- Proposed Skirting**
5. — 240x18mm, type 'SK-04'
 6. — 175x18mm, type 'SK-03'
 7. — 100x20mm, stone skirting
 8. — 100x10mm, tile skirting

- Proposed Cornice**
9. — 220x215mm, type 'CN89'
 10. — 248x190mm, type 'CN40'
 11. — 180x170mm, type 'CN12'
 12. — 70x64mm, type 'CN45'

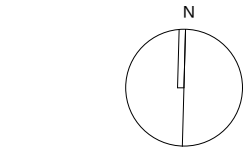

P1	30/03/16	OH	Setting Out
P0	25/02/16	OH	Setting Out
REV	DATE	DRAWN	DESCRIPTION
Concept Bespoke Interiors 33 Colville Road London W3 8BL concept bespoke interiors			
Project 40 Chester Terrace, London NW1 4ND			
Title Proposed Skirting, Architrave. Picture Rail + Cornice Schedule			
Scale 1:150 @ A3			
Job 1518	Document Type DR	Series 04	Number 01
		Revision P1	