

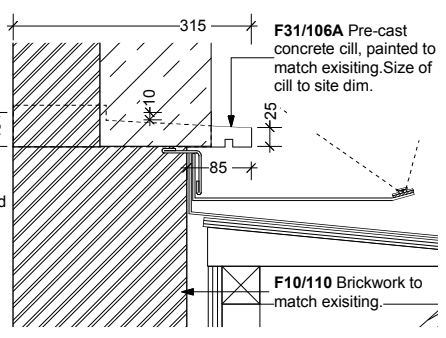
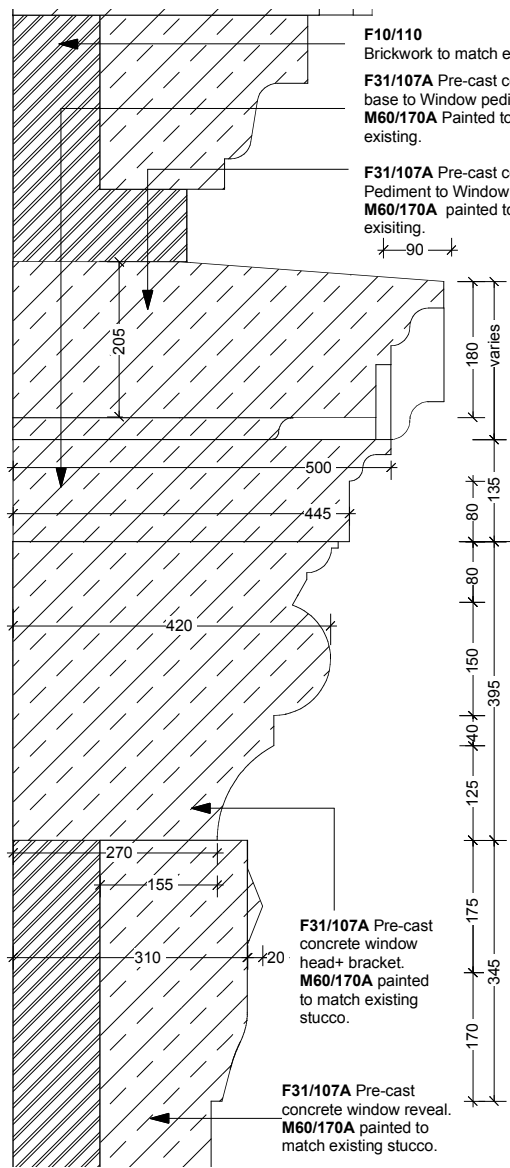




SECTION AA-FIRST FLOOR WINDOW
PRE-CAST CONCRETE HEAD AND CILL ELEMENTS

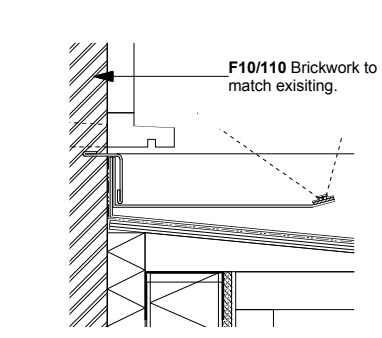

SECTION BB-FIRST FLOOR WINDOW
PRE-CAST CONCRETE SURROUNDS

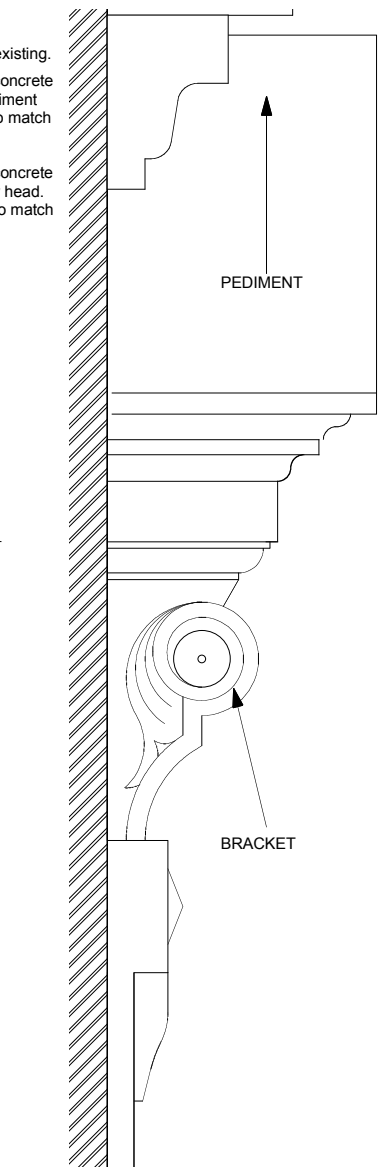

SECTION CC-FIRST FLOOR WINDOW

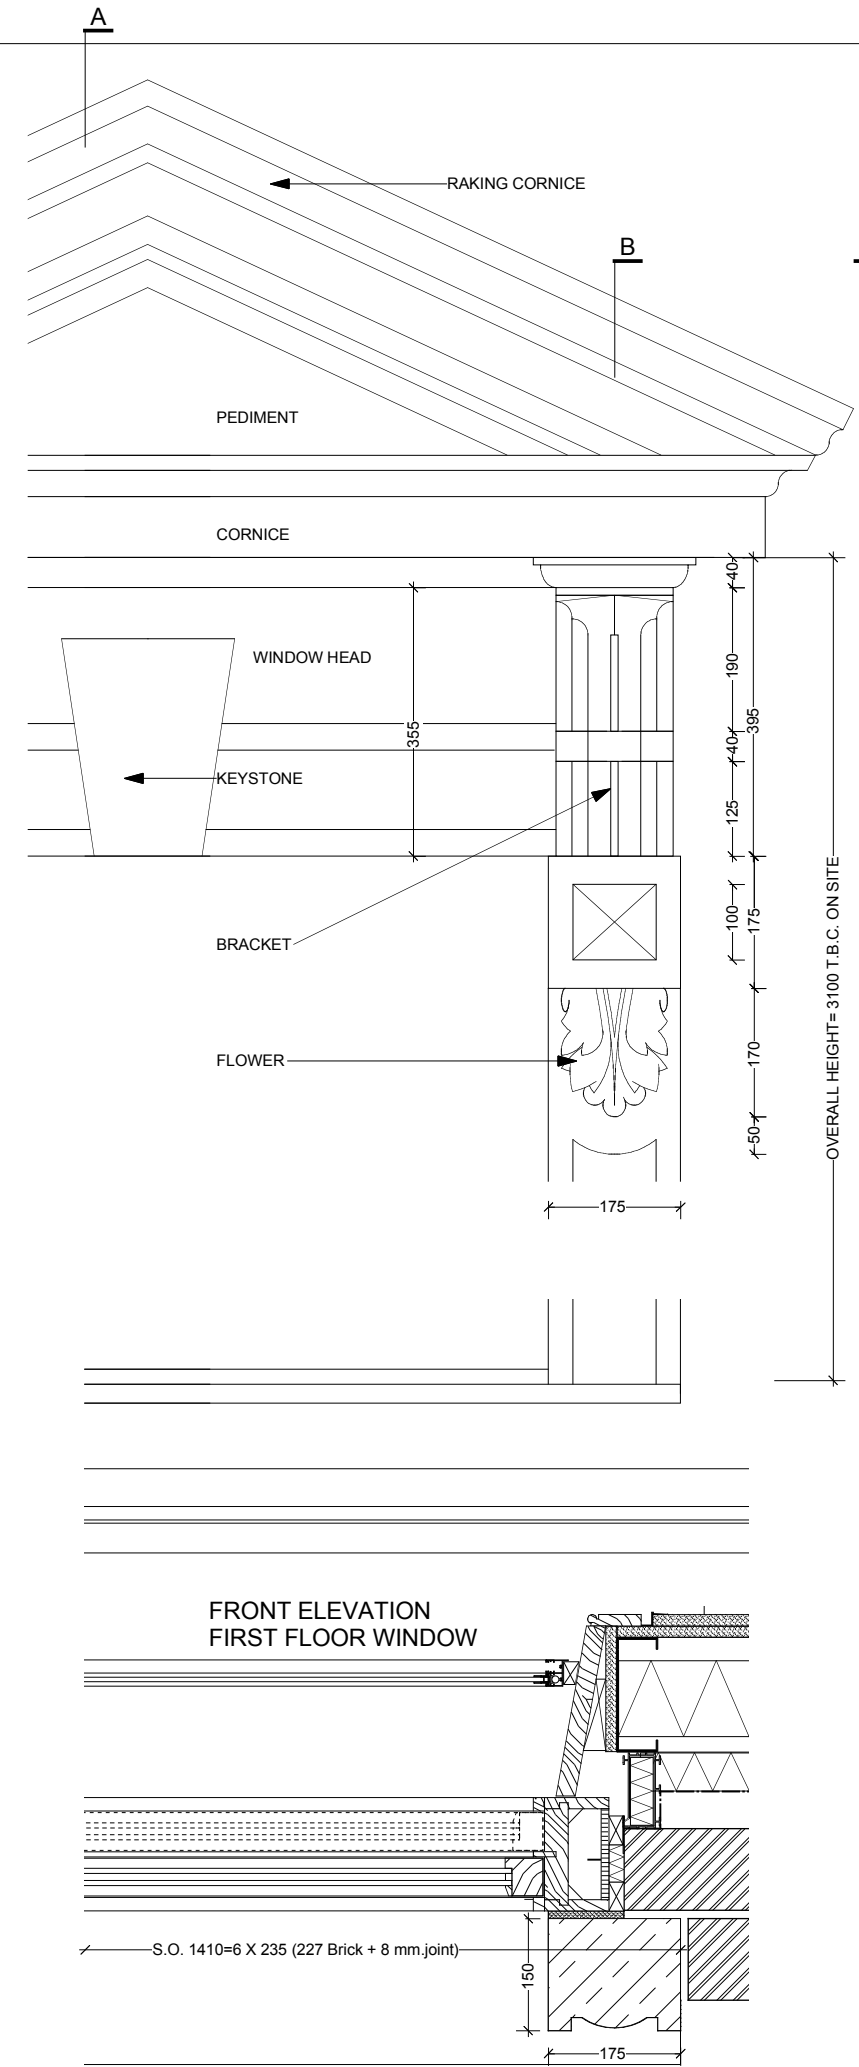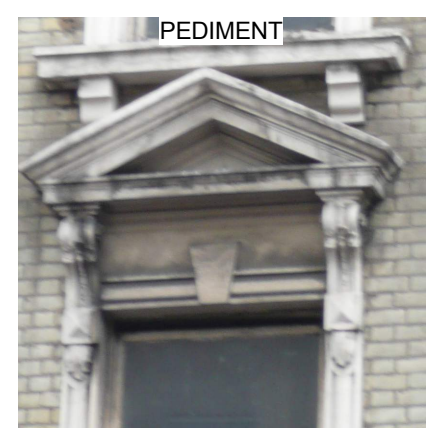

PLAN
FIRST FLOOR WINDOW

GENERAL NOTES

Drawing to be read in conjunction with all information by architects, structural engineer & service consultants.

The contractor is not to scale from this drawing. All written dimensions to be checked on site before work commences. Discrepancies, where identified, must be reported to the architect immediately.

This drawing is the property of Latitude Architects and Designers and must not be reproduced or disclosed to any unauthorised person either wholly or in part without written consent.

NOTE

See Clause **C40+41** for specifications describing cleaning and repair to existing masonry .

See Clause **M60/170A** for specifications describing masonry paint to precast concrete elements.


See Clause **F31** for specifications describing replacement and new pre-cast concrete items

All pre-cast concrete to be painted to match original colour of existing window surrounds.

All dimensions of the cast stone and stucco items are indicative and based on dimensions of features as existing. Dimensions of features vary over length of facades. All features to be measured by SC and approved by the architect and Camden planning department.

This drawing applies to window cills and surrounds to the following windows: W1.01-1.04

Support systems to Pre-cast concrete to be designed by supplier . Secondary Steelwork to SE Design. Supplier to co-ordinate fixings etc. to all secondary steelwork with S.Contractor. All details to be approved by C.A.

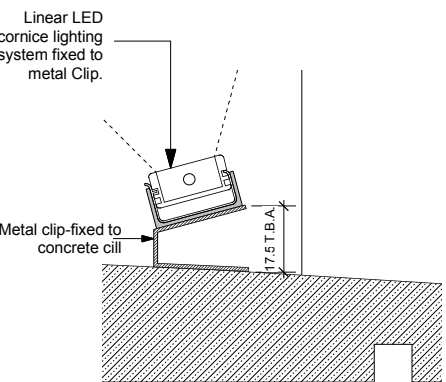

DETAIL 01 Scale 1:1 @ A1

C	DOR	AV	13/01/2014	Issued for Construction. Plan and External lights added and general updates made.
B	AV	BG	30/05/2012	General revisions
A	DOR	AV	19/03/2012	Issued for Tender
Issue	Chkd	Drawn	Date	Description

Status	Job No.	Drwg No.	Issue
CONSTRUCTION	0706	[21.5]06	C

Drawing Scale 1:5@A1 Scale 1:10@A3

PROPOSED WINDOW CILLS & SURROUNDS TO FIRST FLOOR WINDOW

Project
THE LIGHTHOUSE BLOCK
LONDON WC1X