

PROPOSED ELEVATIONS




PROPOSED SOUTHWEST (FRONT) ELEVATION
(FRONTS ONTO NEAL STREET)



PROPOSED NORTHEAST (REAR) ELEVATION

WINDOW SCHEDULE
scale 1:20@A1

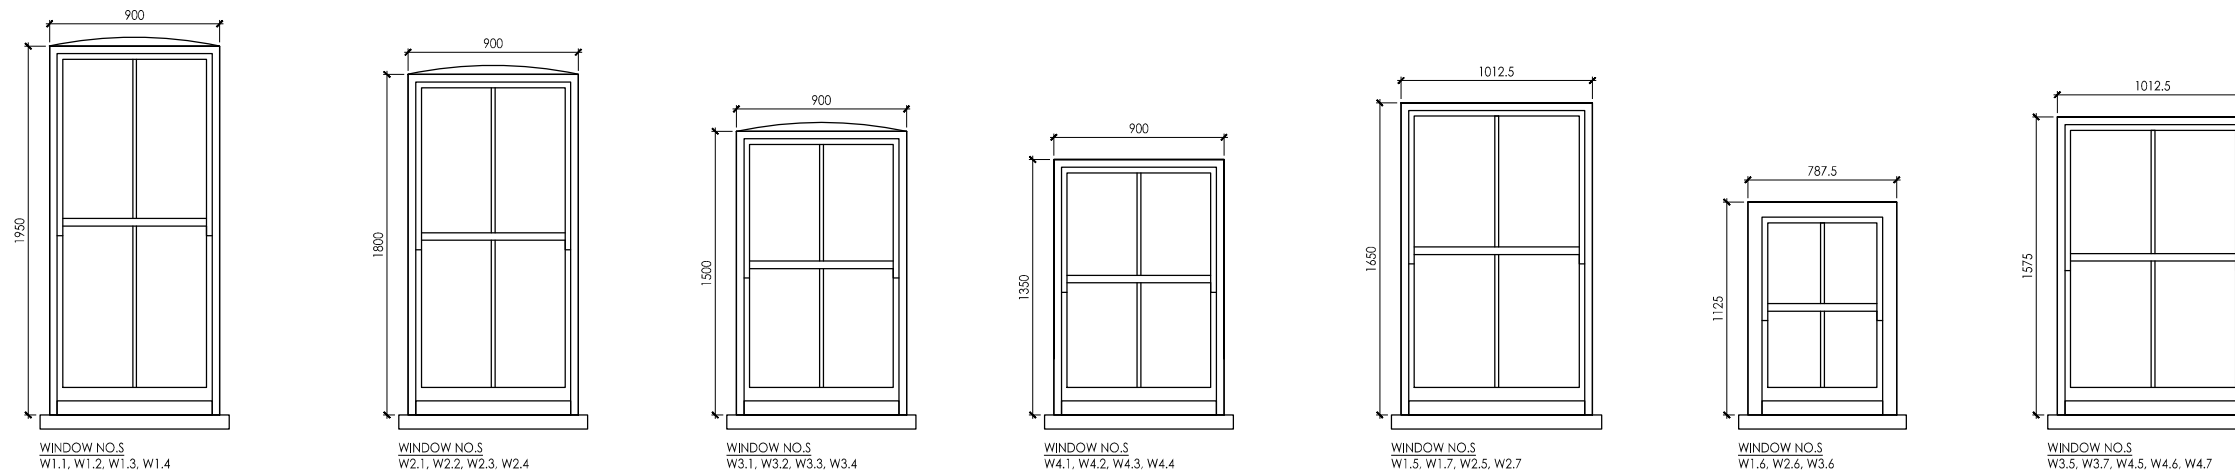

WINDOW NO.S
W1.1, W1.2, W1.3, W1.4

WINDOW NO.S
W2.1, W2.2, W2.3, W2.4

WINDOW NO.S
W3.1, W3.2, W3.3, W3.4

WINDOW NO.S
W4.1, W4.2, W4.3, W4.4

WINDOW NO.S
W1.5, W1.7, W2.5, W2.7

WINDOW NO.S
W1.6, W2.6, W3.6

WINDOW NO.S
W3.5, W3.7, W4.5, W4.6, W4.7

Amendments

LICENCE NUMBER 100000469
DO NOT SCALE FOR CONSTRUCTION



PROJECT
STUDIOS 1 & 2
OLD KINGS HEAD COUR
11 HIGH STREET
DORKING
SURREY RH4 1AR
T 01306 887070
F 01306 876716
admin@bpg.co.uk
www.bpg.co.uk

BUILDING SURVEYING
ARCHITECTURE
PROJECT MANAGEMENT
QUANTITY SURVEYING

PROJECT
50 NEAL STREET,
LONDON, WC2H
WINDOW REPLACEMENT

CLIENT
ORIGIN HOUSING

3469 DATE JULY 2012

DRAWN SD CHECKED RM

SCALE 1:100 @ A3 FOR PLANNING
1:50 @ A1

TITLE
PROPOSED ELEVATIONS &
WINDOW SCHEDULE

DRAWING NO. 3469/PL_14_02 REV *