




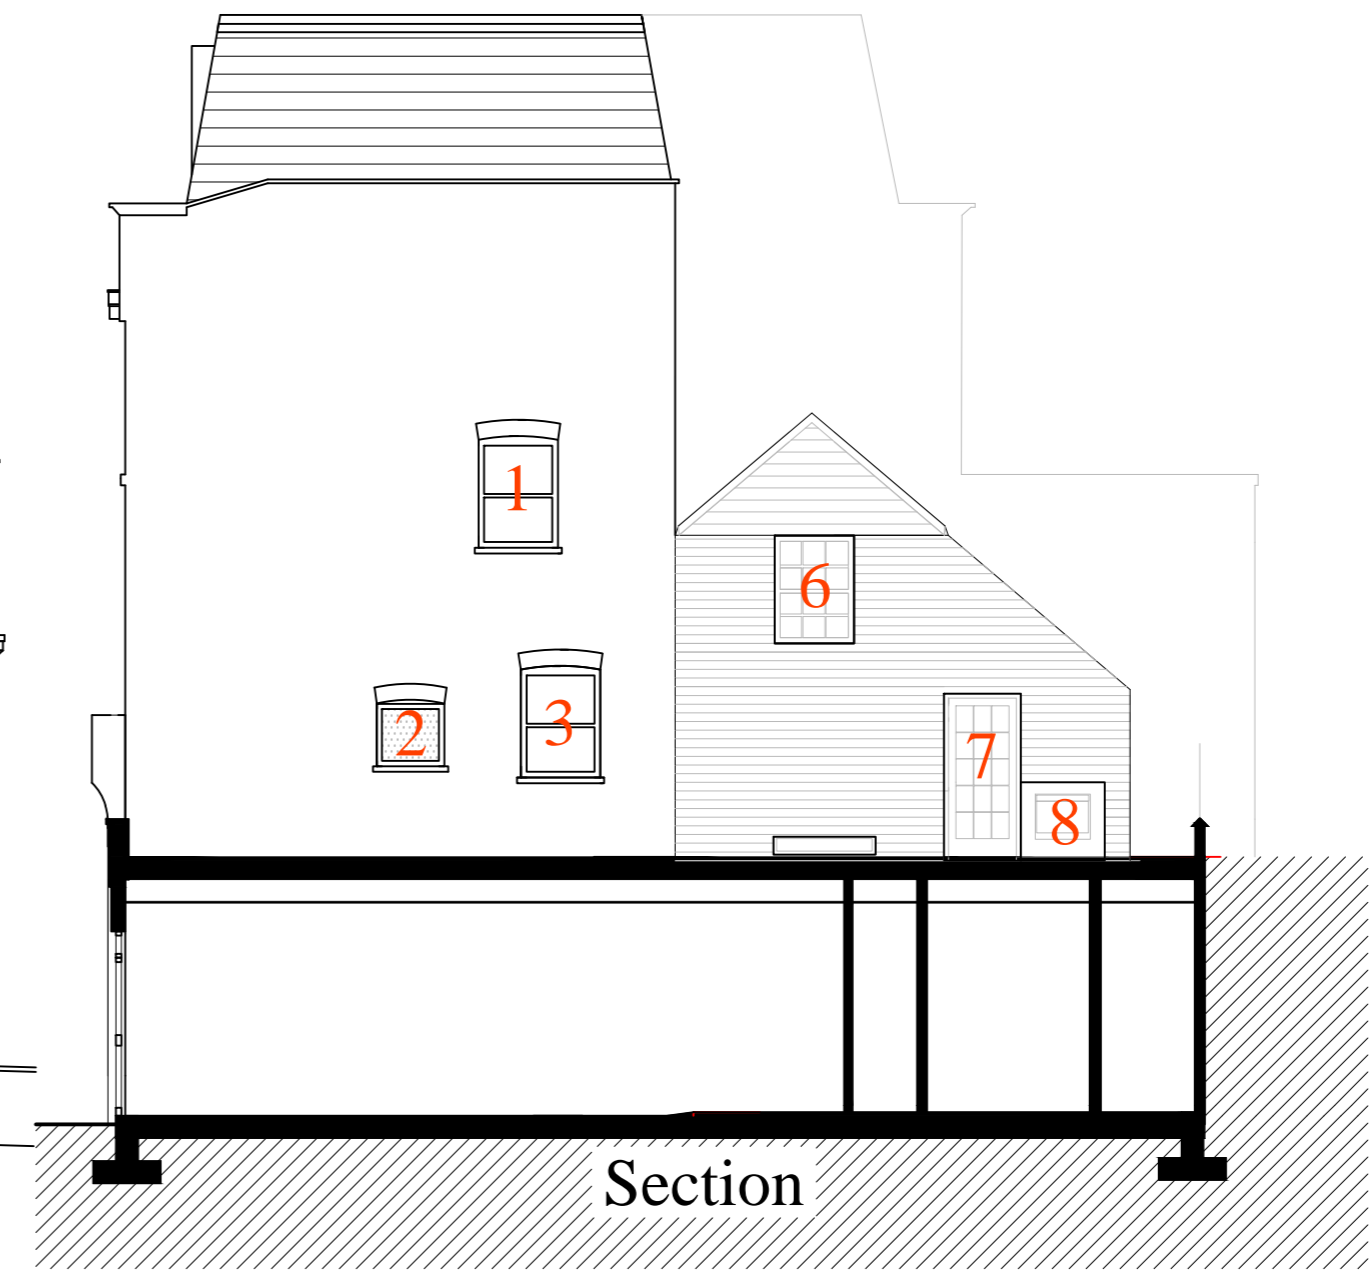


Front elevation

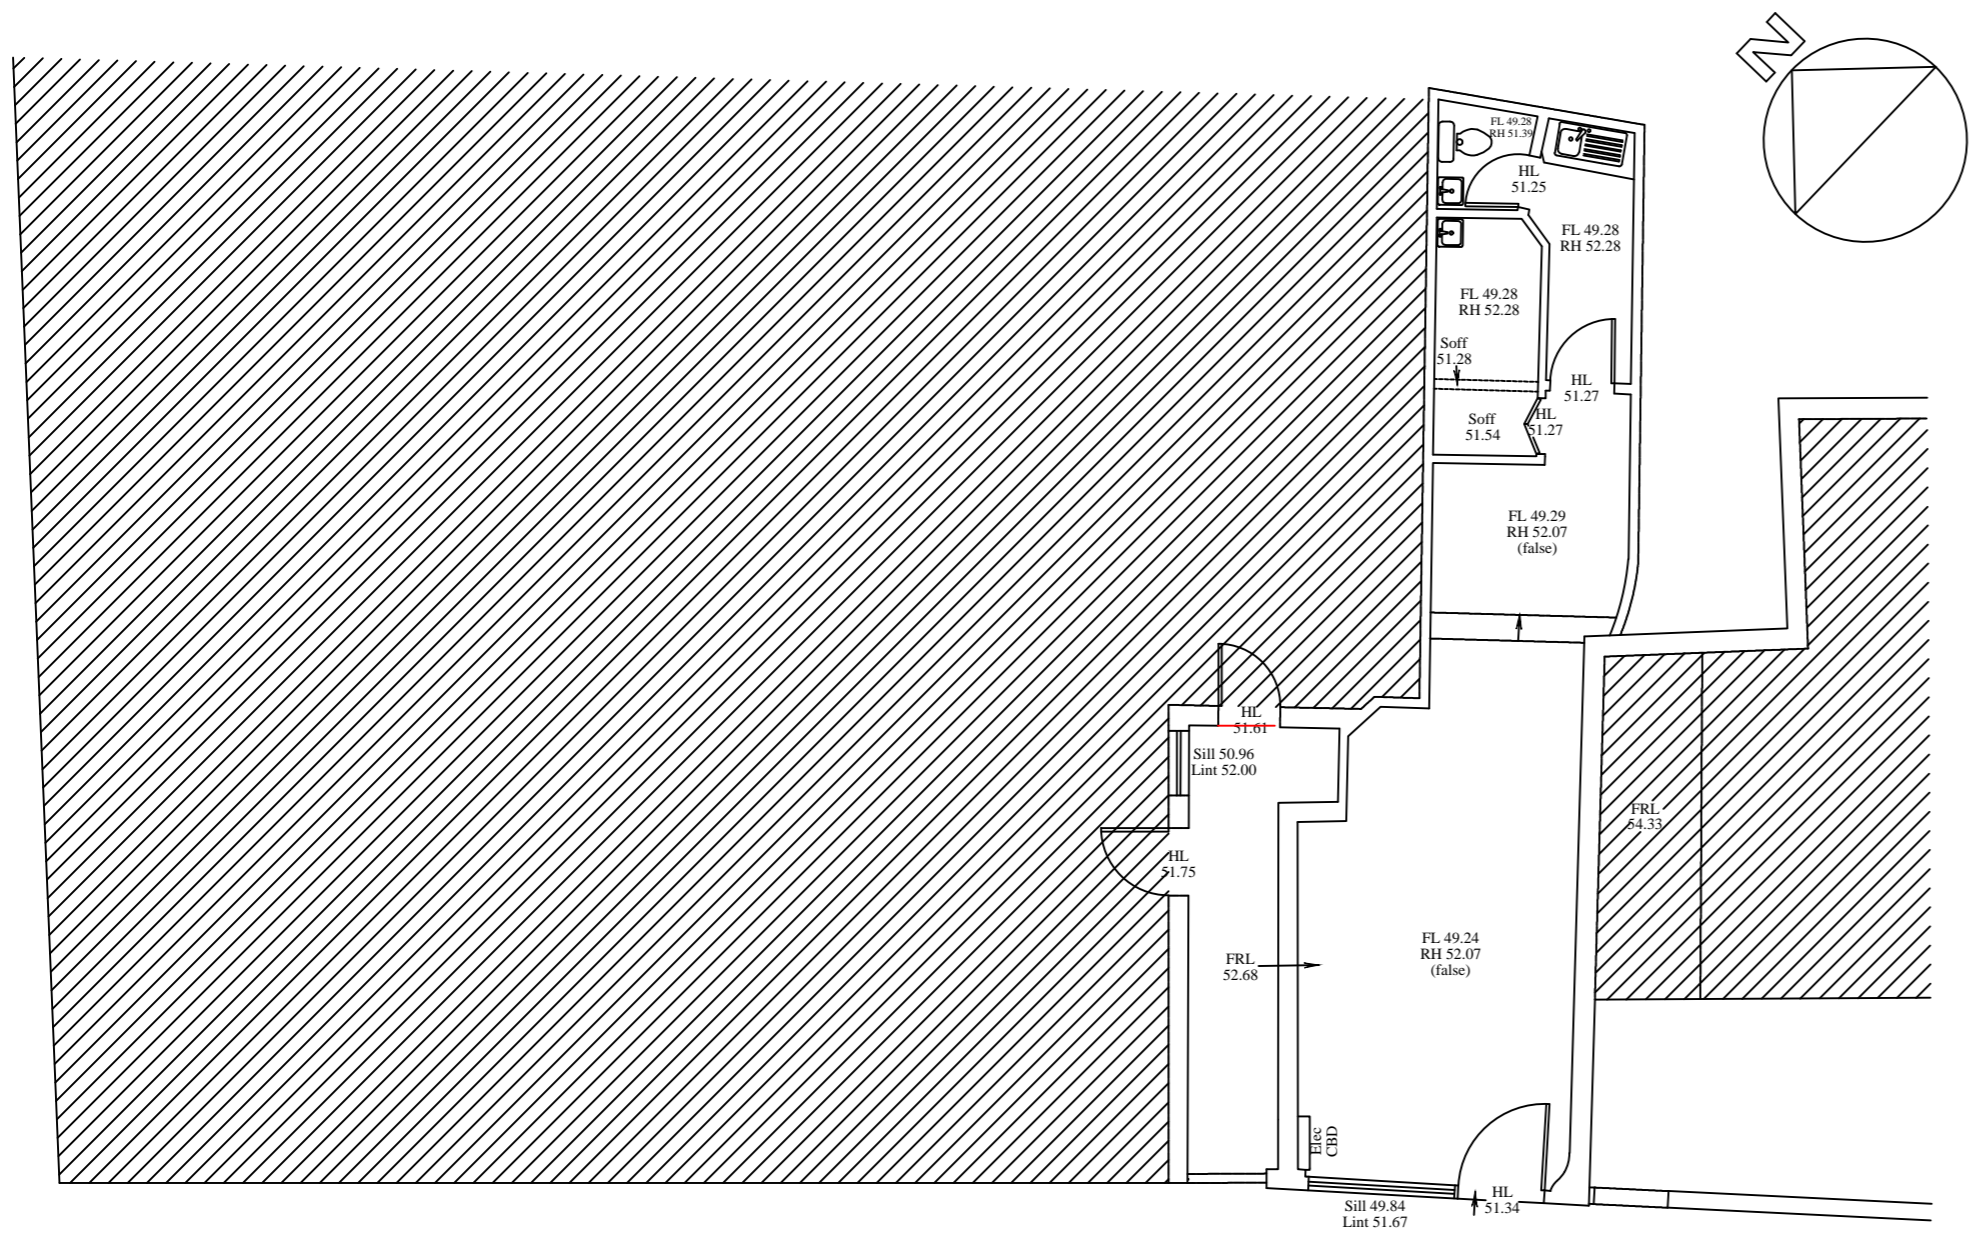


Section

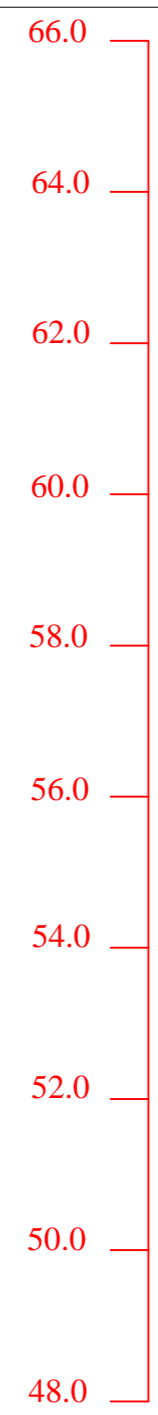

Ground floor

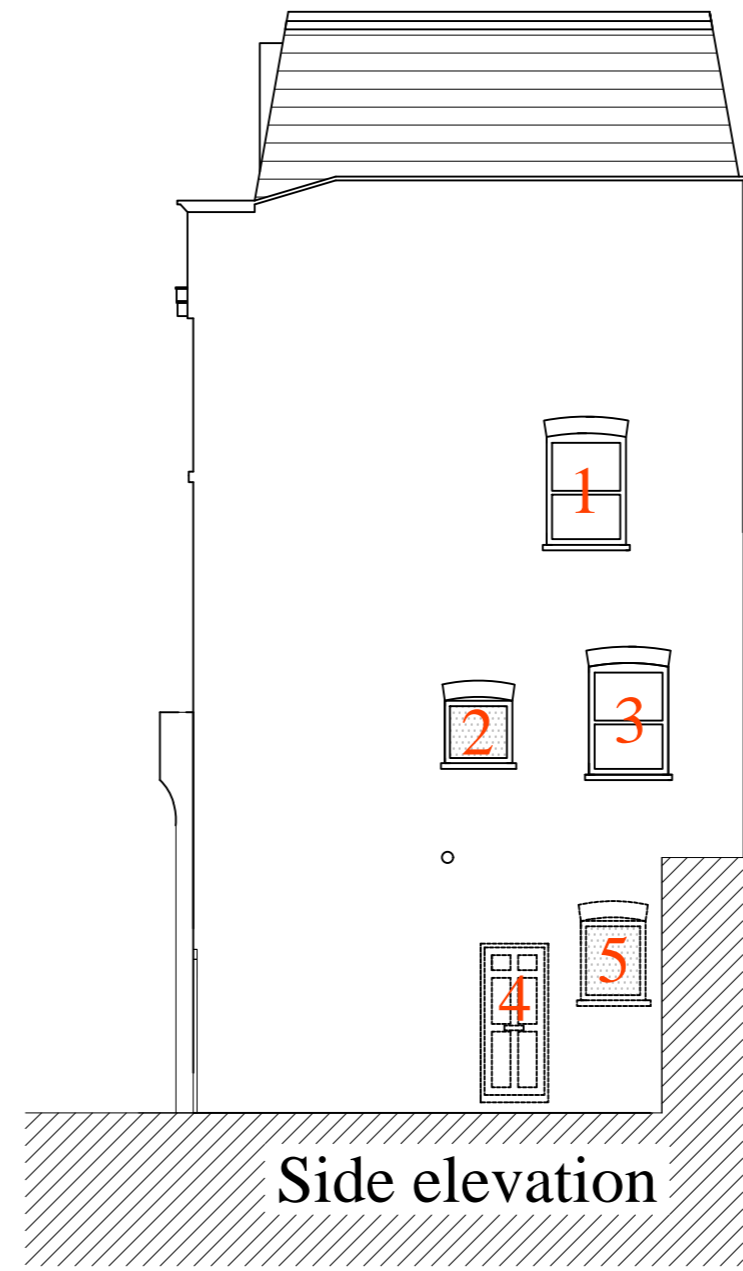

Side elevation

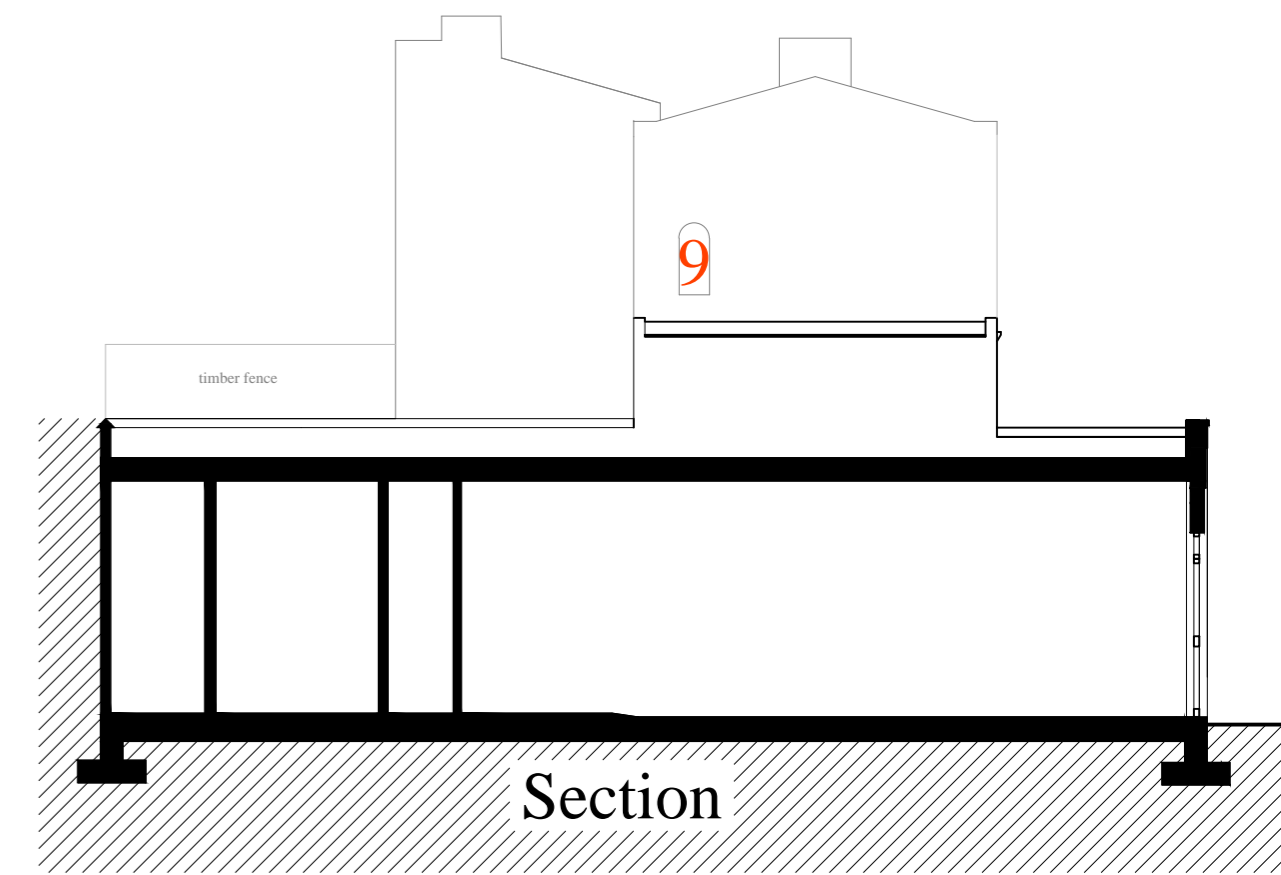

Section

150 HAVERSTOCK HILL, LONDON NW3 2AY				
Designed by CAD	Checked by WRH	Filename AT14	Date Oct 2015	Scale 1-100@A2
 WILLIAM HARDMAN ASSOCIATES, ARCHITECTS T: 0208 840 7555 F: 0845 130 5810 www.williamhardman.com		Existing Plan and Elevation <b>HH14 01A</b>		
			Edition	Sheet

Fit point