





Front elevation




Section AA

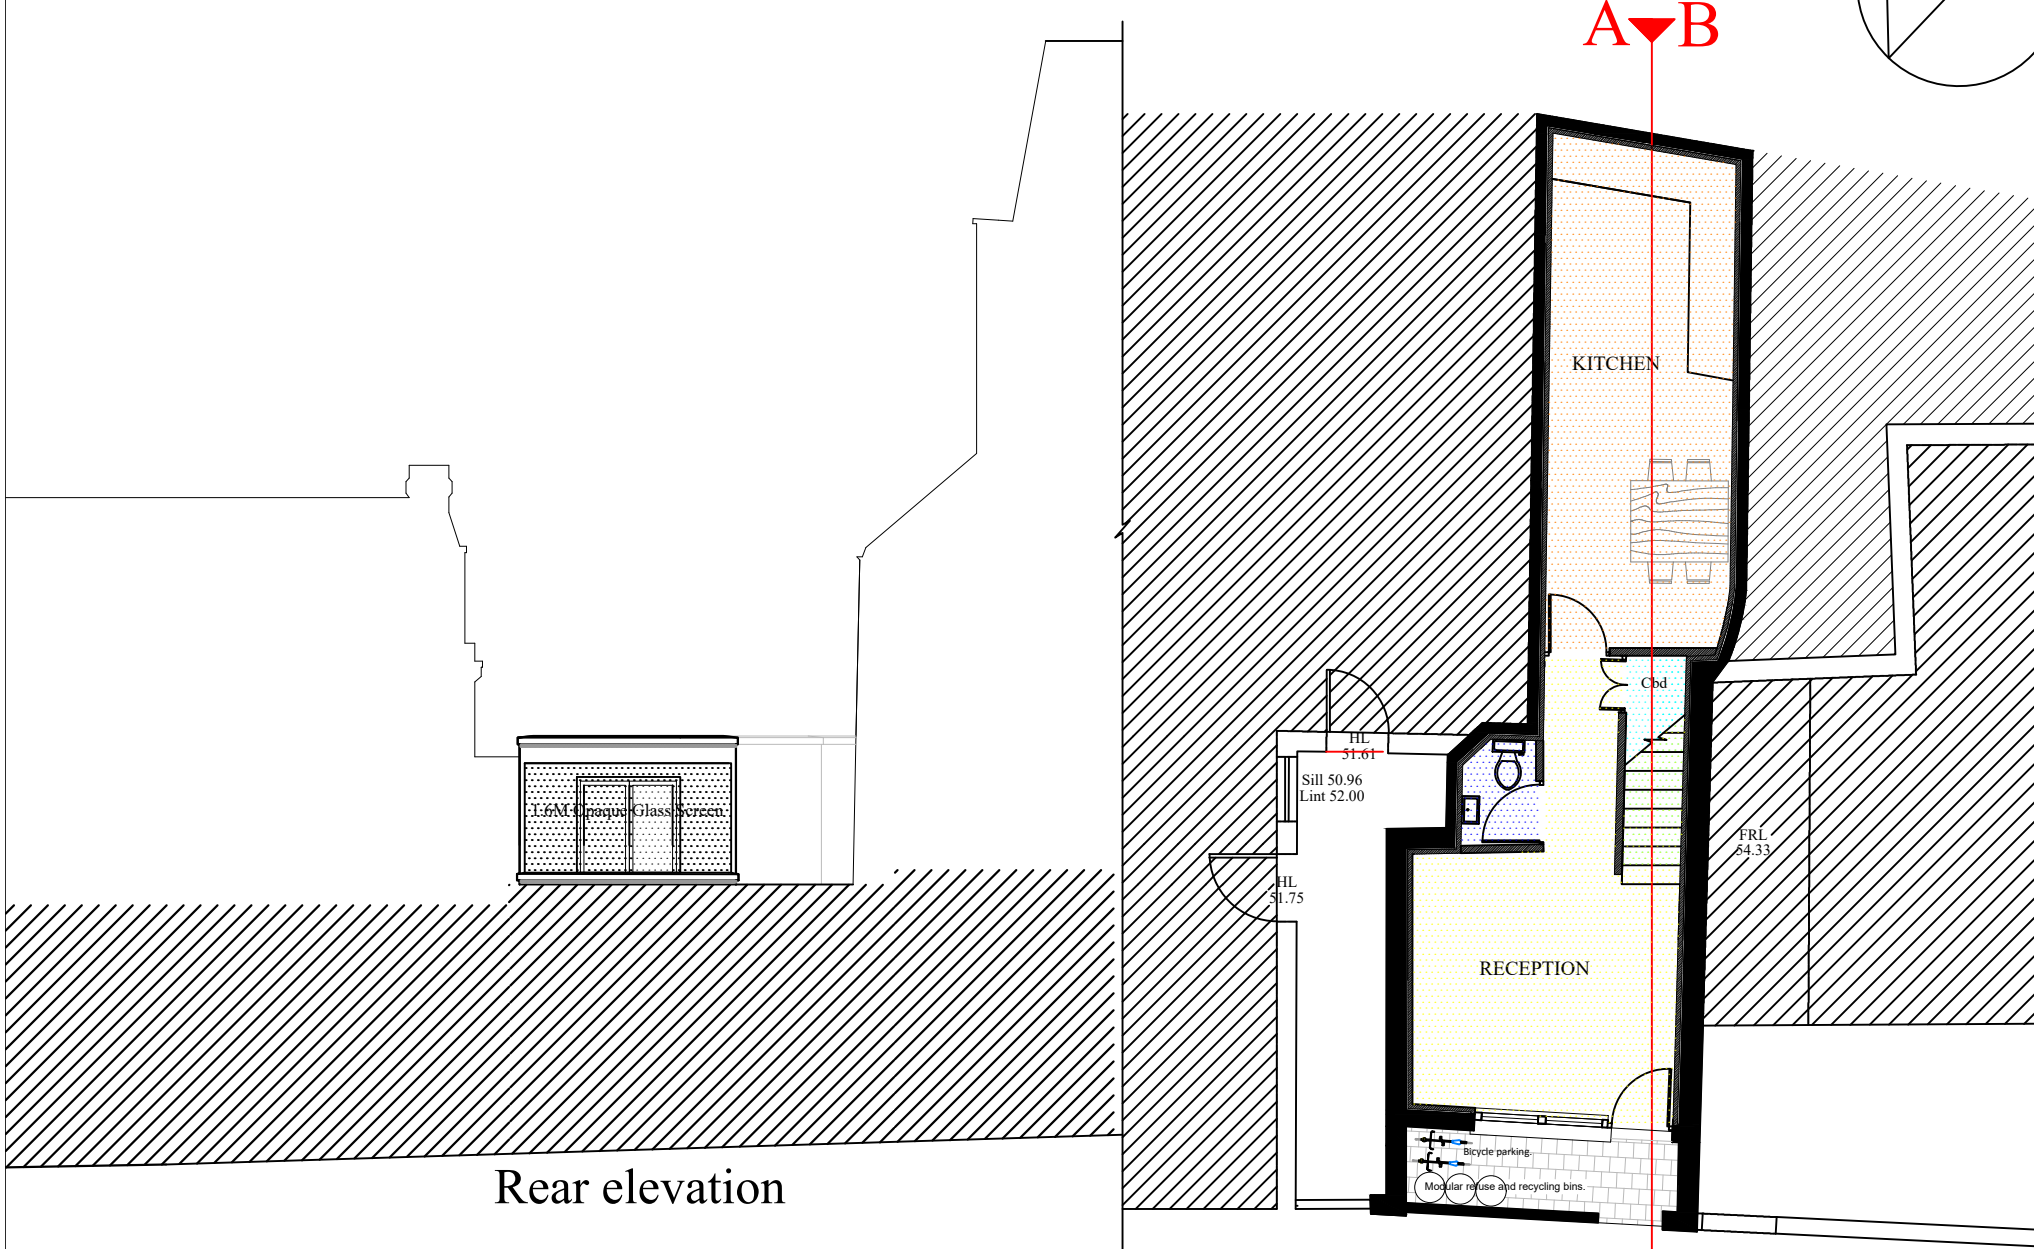


Rear elevation

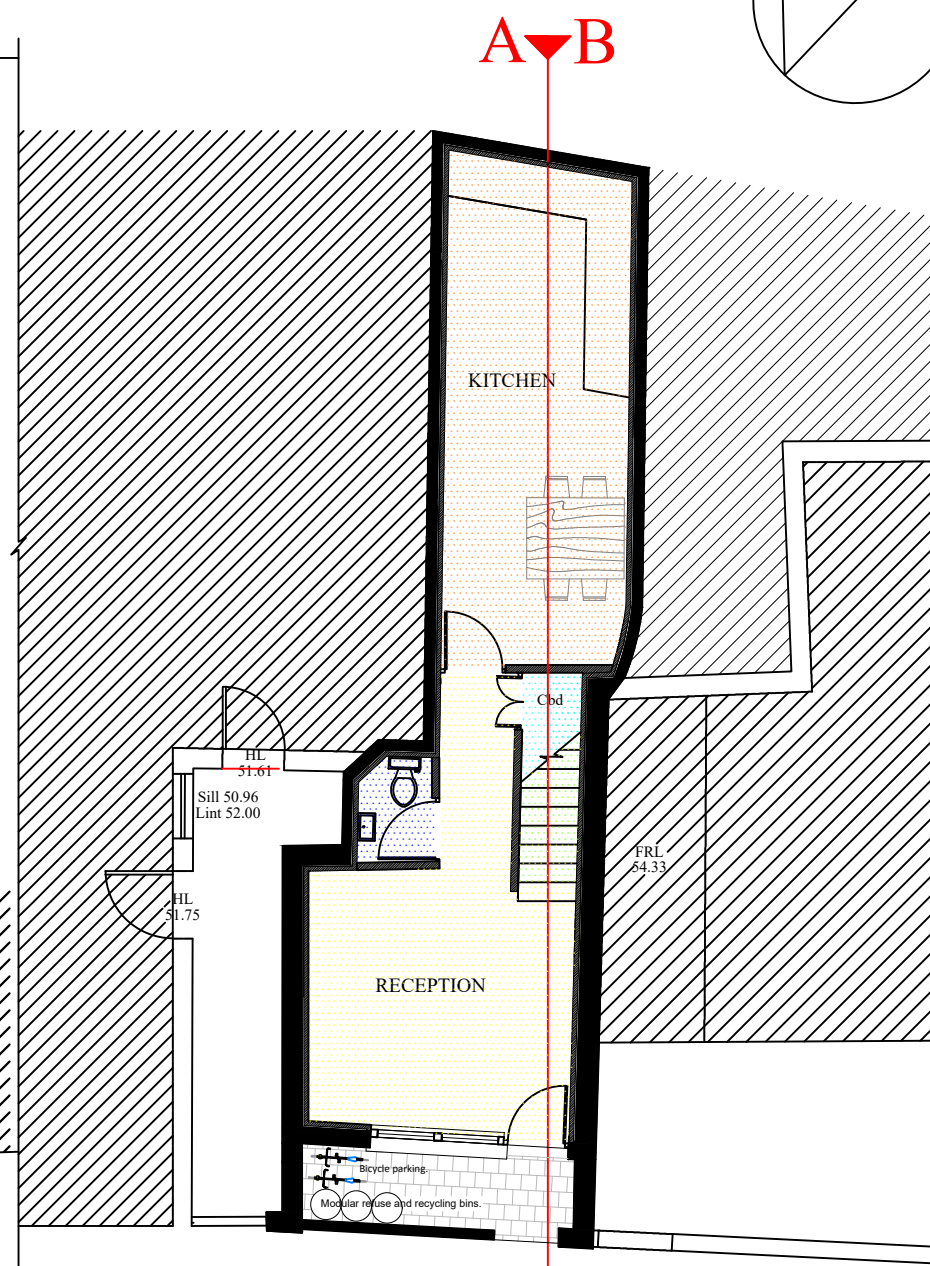

Ground floor

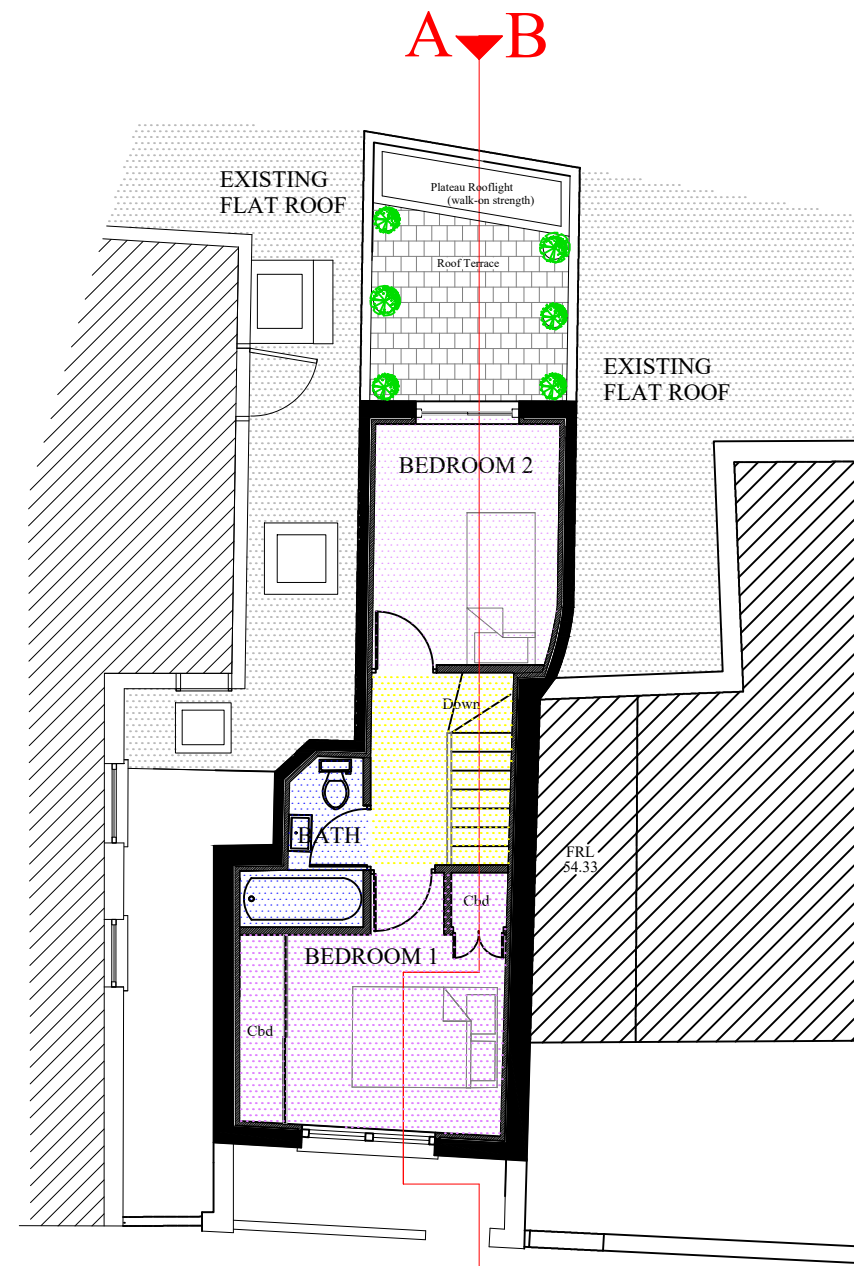

First floor

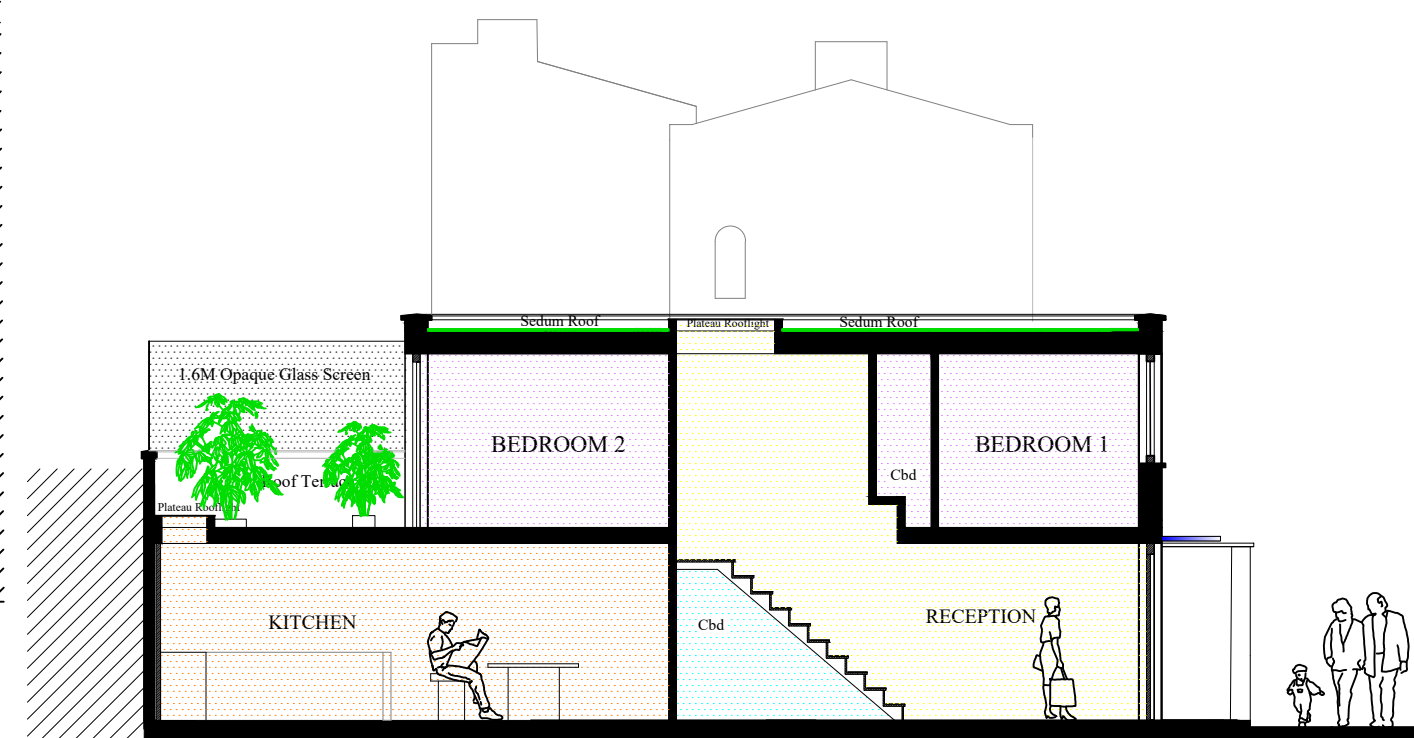

Section BB

150 HAVERSTOCK HILL, LONDON NW3 2AY					
Designed by CAD	Checked by WRH		Filename AT14	Date April 2016	Scale 1-100@A2
WILLIAM HARDMAN ASSOCIATES, ARCHITECTS T: 0208 840 7555 F: 0845 130 5810 www.williamhardman.com			Proposed Plans, Sections and Elevations		
HH14 06C			Edition	Sheet	