


AERIAL VIEW – SHOWING REAR GARDENS OF ST AUGUSTINE’S AND MARQUIS ROADS. 84 ST AUGUSTINE’S ROAD HIGHLIGHTED WITH RED OUTLINE.



VIEW TO REAR OF 86/88 ST AUGUSTINE’S ROAD.

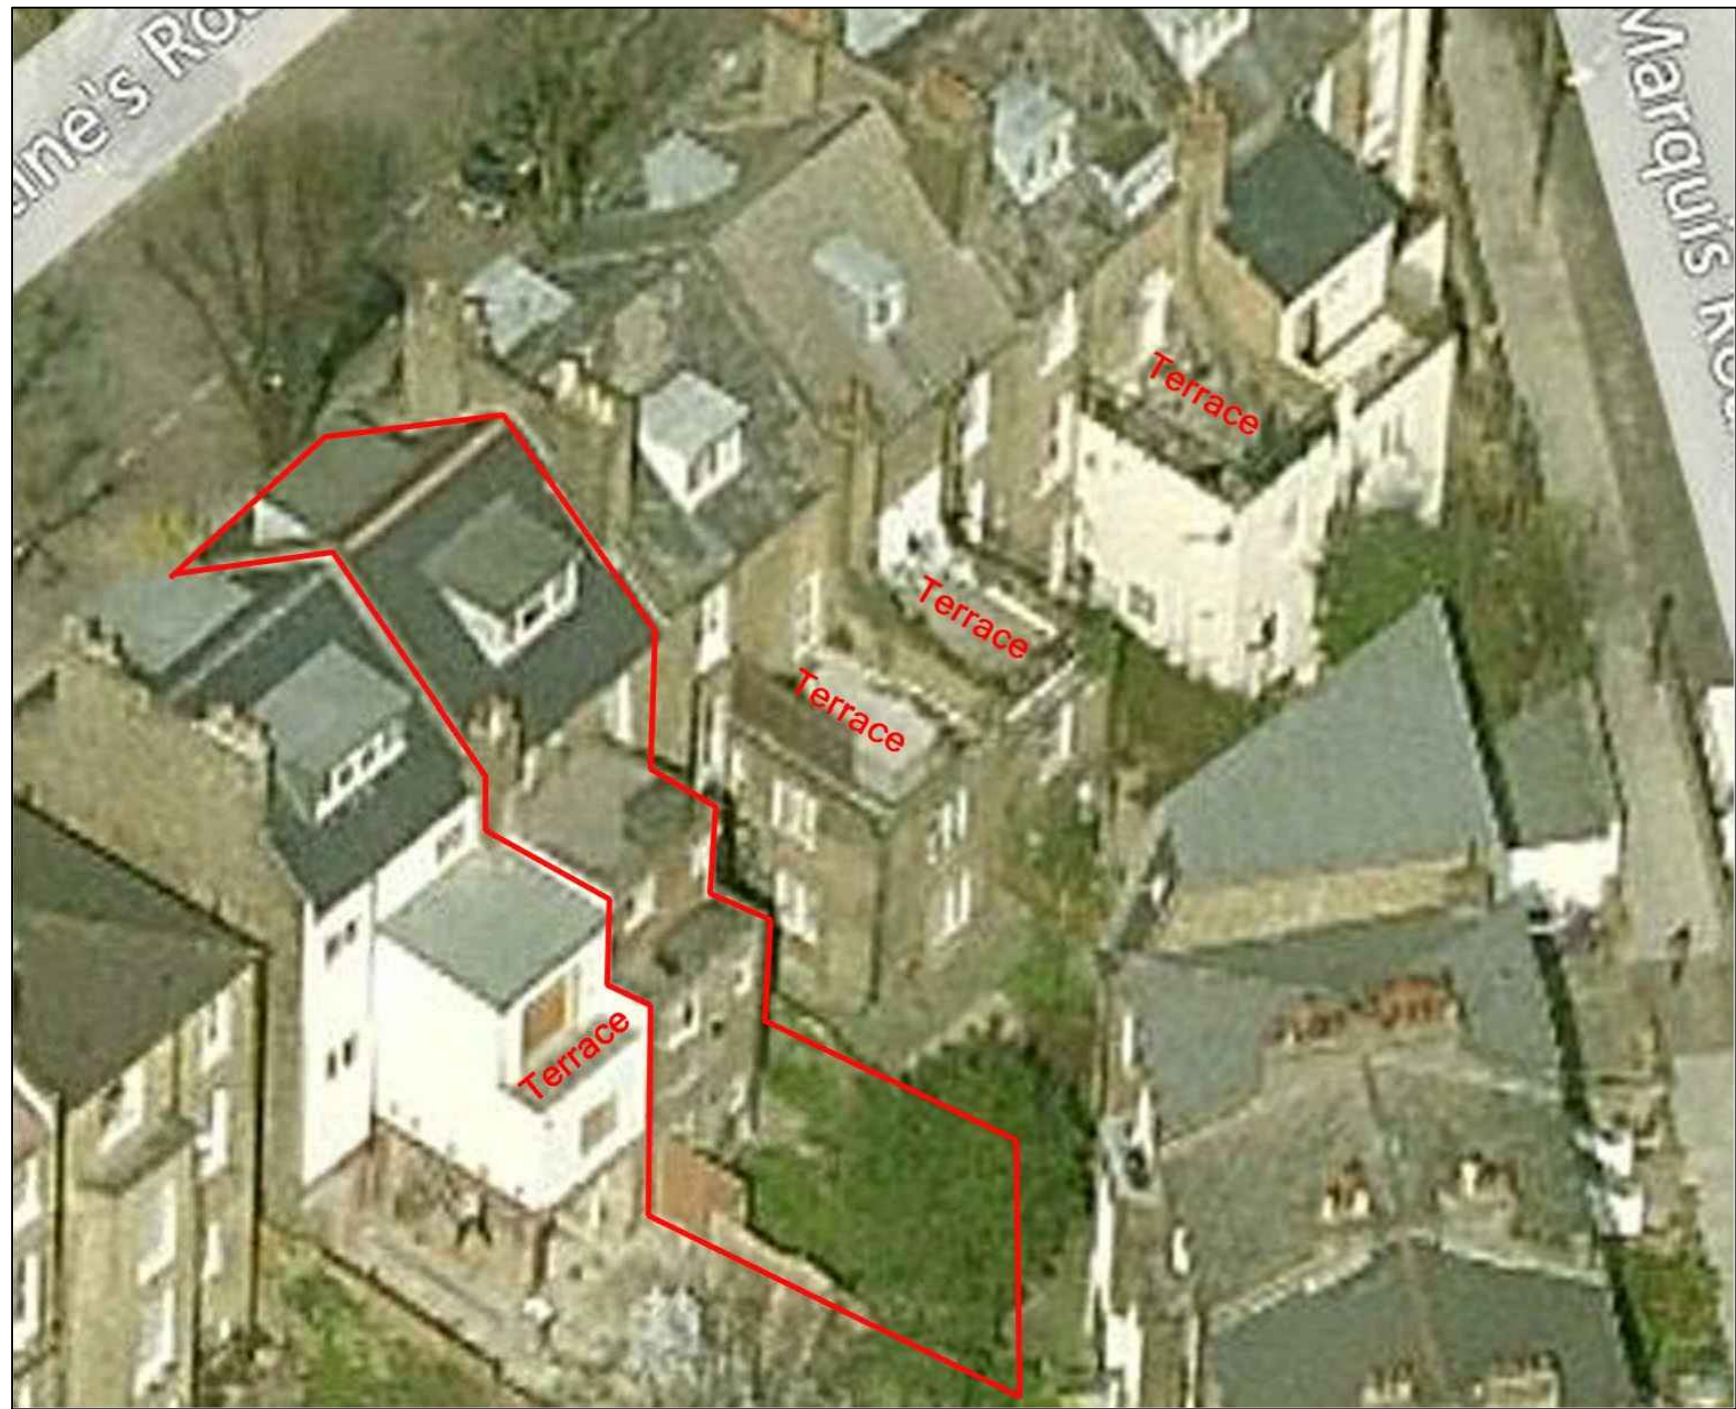

AERIAL VIEW – REAR OF 80-92 ST AUGUSTINE’S ROAD AND 33-39 MARQUIS ROAD. 84 ST AUGUSTINE’S ROAD HIGHLIGHTED WITH RED OUTLINE.



VIEW TO REAR OF 82 ST AUGUSTINE’S ROAD.

notes

Any discrepancies in dimensions or detail to be reported to the architect immediately.
This drawing is to be read in conjunction with all relevant architectural, structural and services drawings.

This drawing remains the copyright of Savage & Pottinger Design and may not be copied or used without their prior consent

revisions

client
KSTIK PROPERTIES

project
84 ST AUGUSTINES ROAD
LONDON NW1
title
PHOTO SHEET

scale NTS date APRIL 16 drg. no. 10584/TP3/04

Savage & Pottinger Design
11 Eton Garages, Lancaster Grove, Telephone: 07523 002 471
Belsize Park, London NW3 4PE Email: will.p@virgin.net