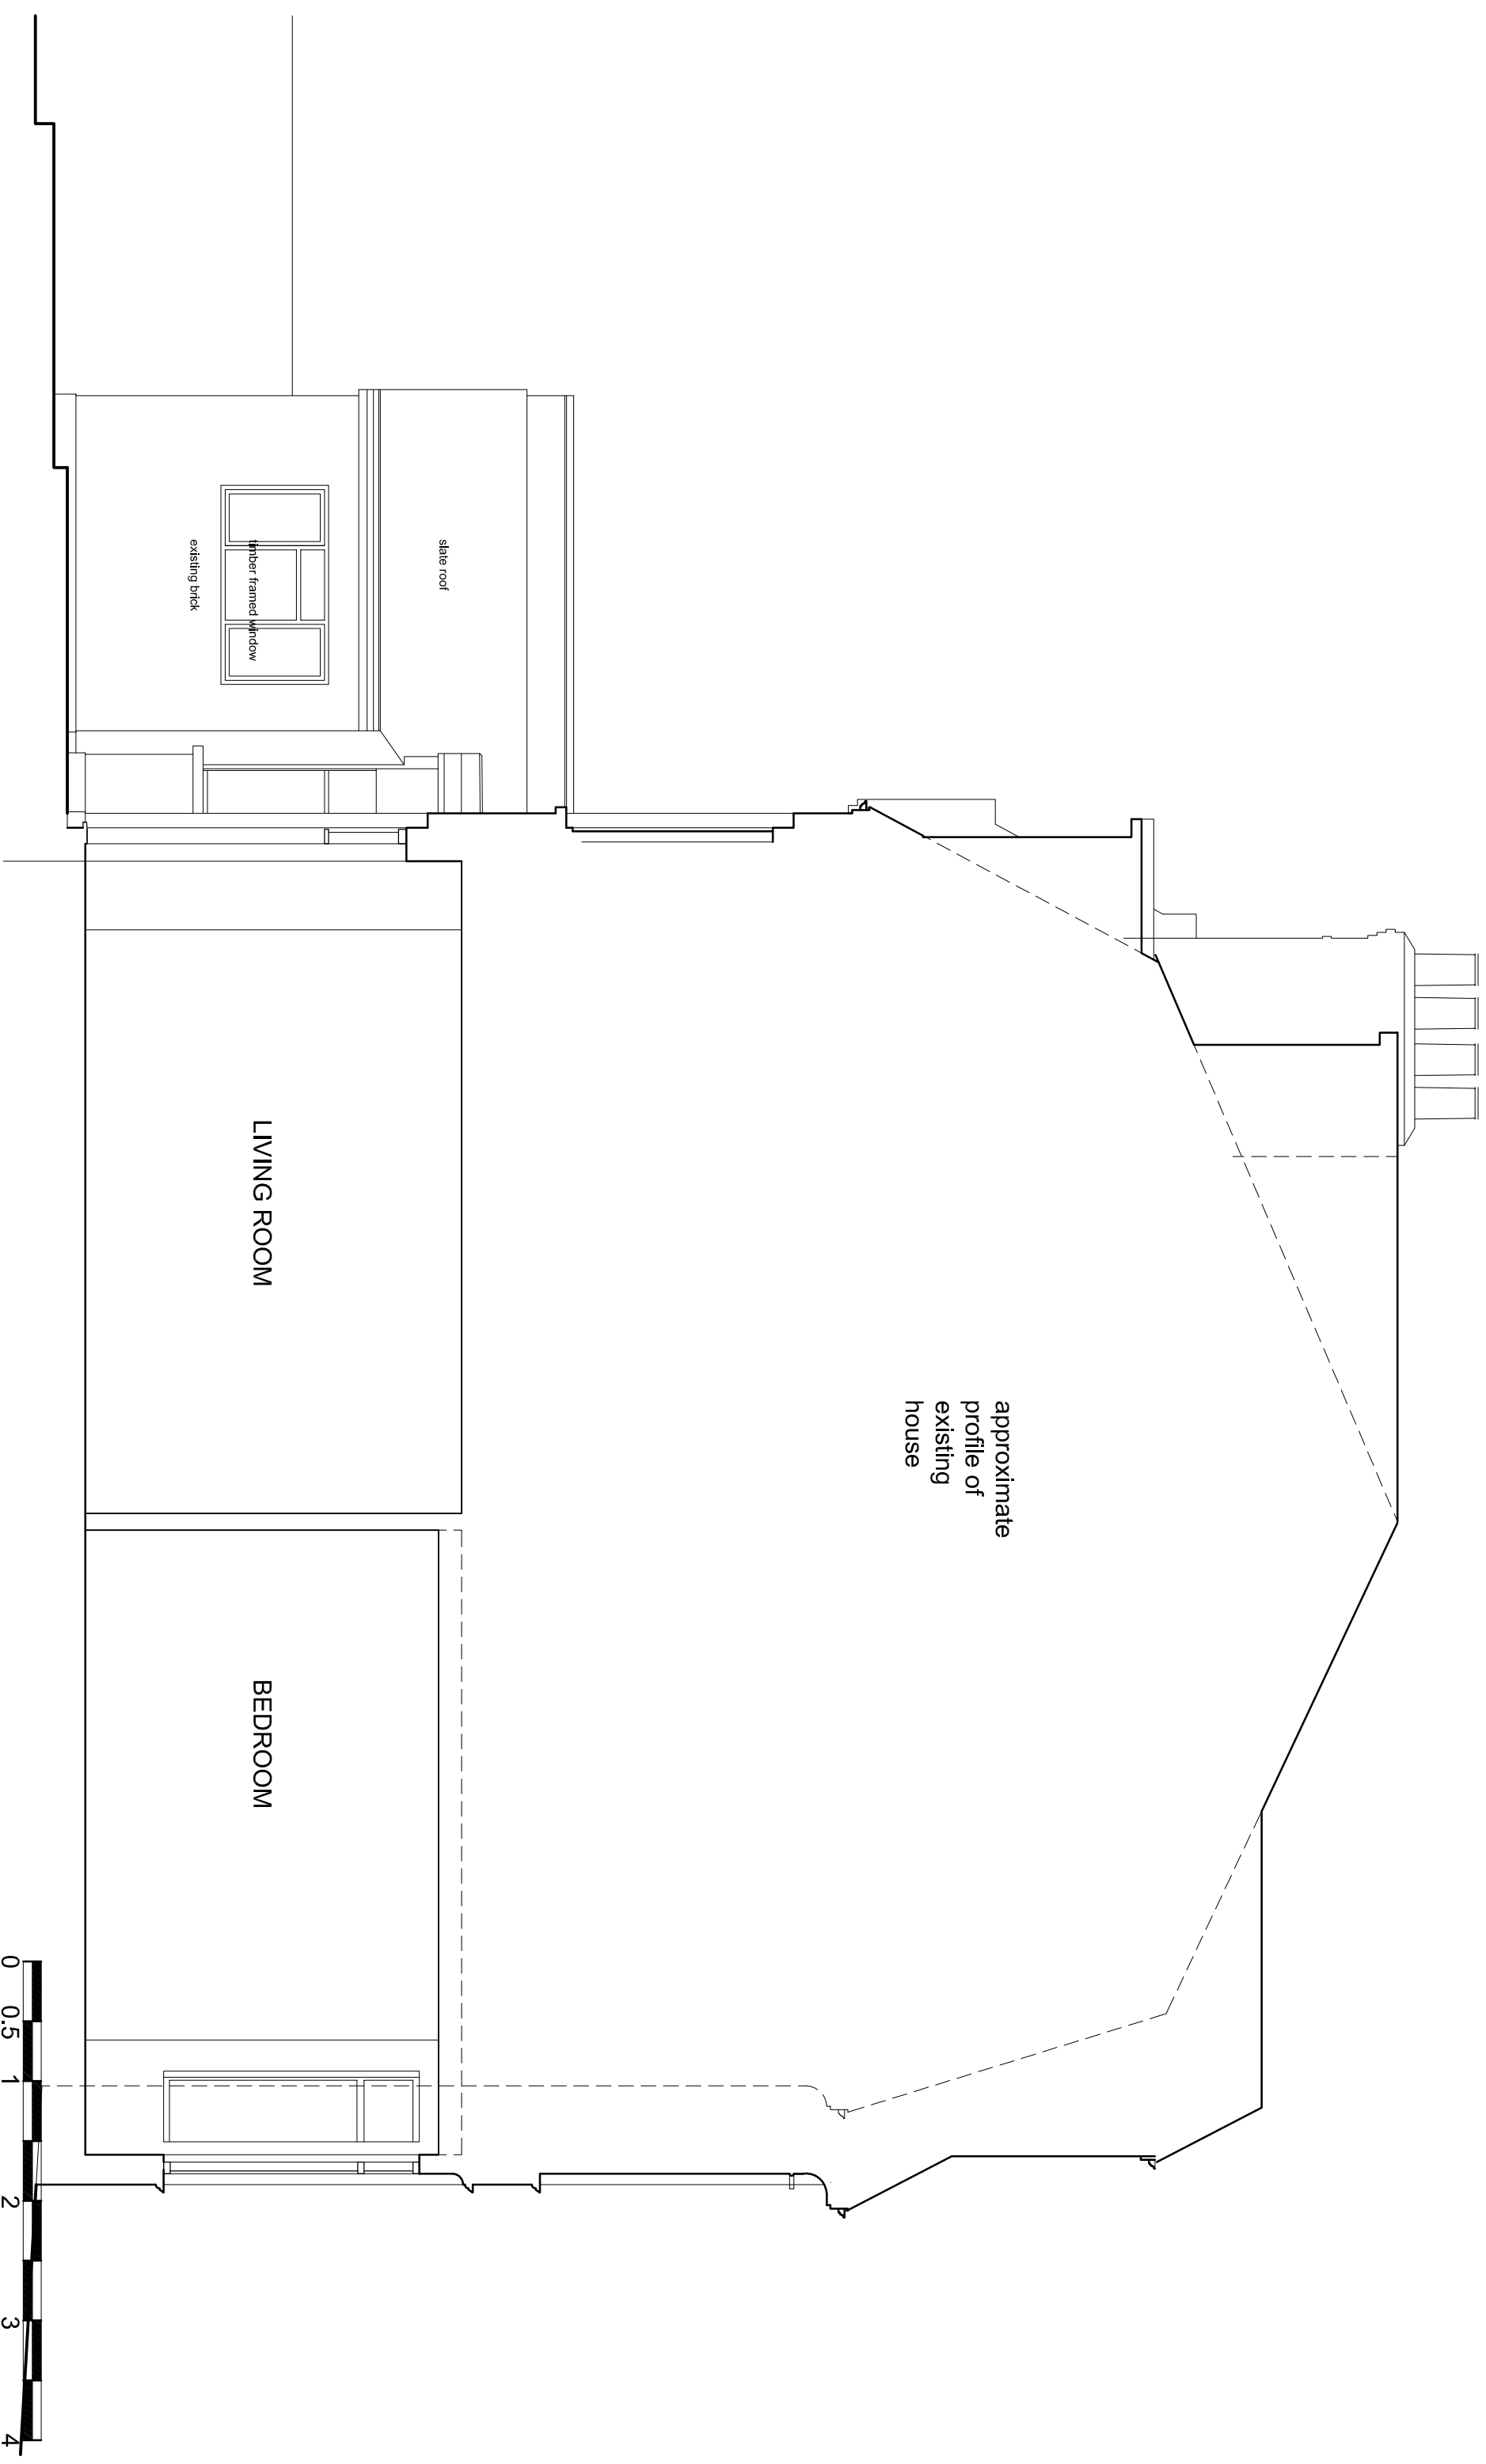


NOTES Contractor to check dimensions on site once structure is opened up, before commencing construction or shop drawings. Any discrepancies to be reported to the architect immediately.		REVISIONS			
Client	Job	Michal Ohana-Cole	Job number	MC 01	STEVE NEWTON ARCHITECT 42 Ringstead Road London SE6 2BP t: 020 8698 7037 m: 07956 647 658 w: www.stevenewtonarchitect.co.uk
Drawing		17 Howitt Road NW3 4LT	Dwg number	0-20(50)/01	
Date	Scale	Existing section A A	Revision	00	
		20.04.16			