


**Notes:** Do not measure off drawings when in doubt ask.  
Refer all discrepancies to the Architect.  
All dimensions to be checked on site - before ordering.  
Copyright of this Drawing remains with the Architect.

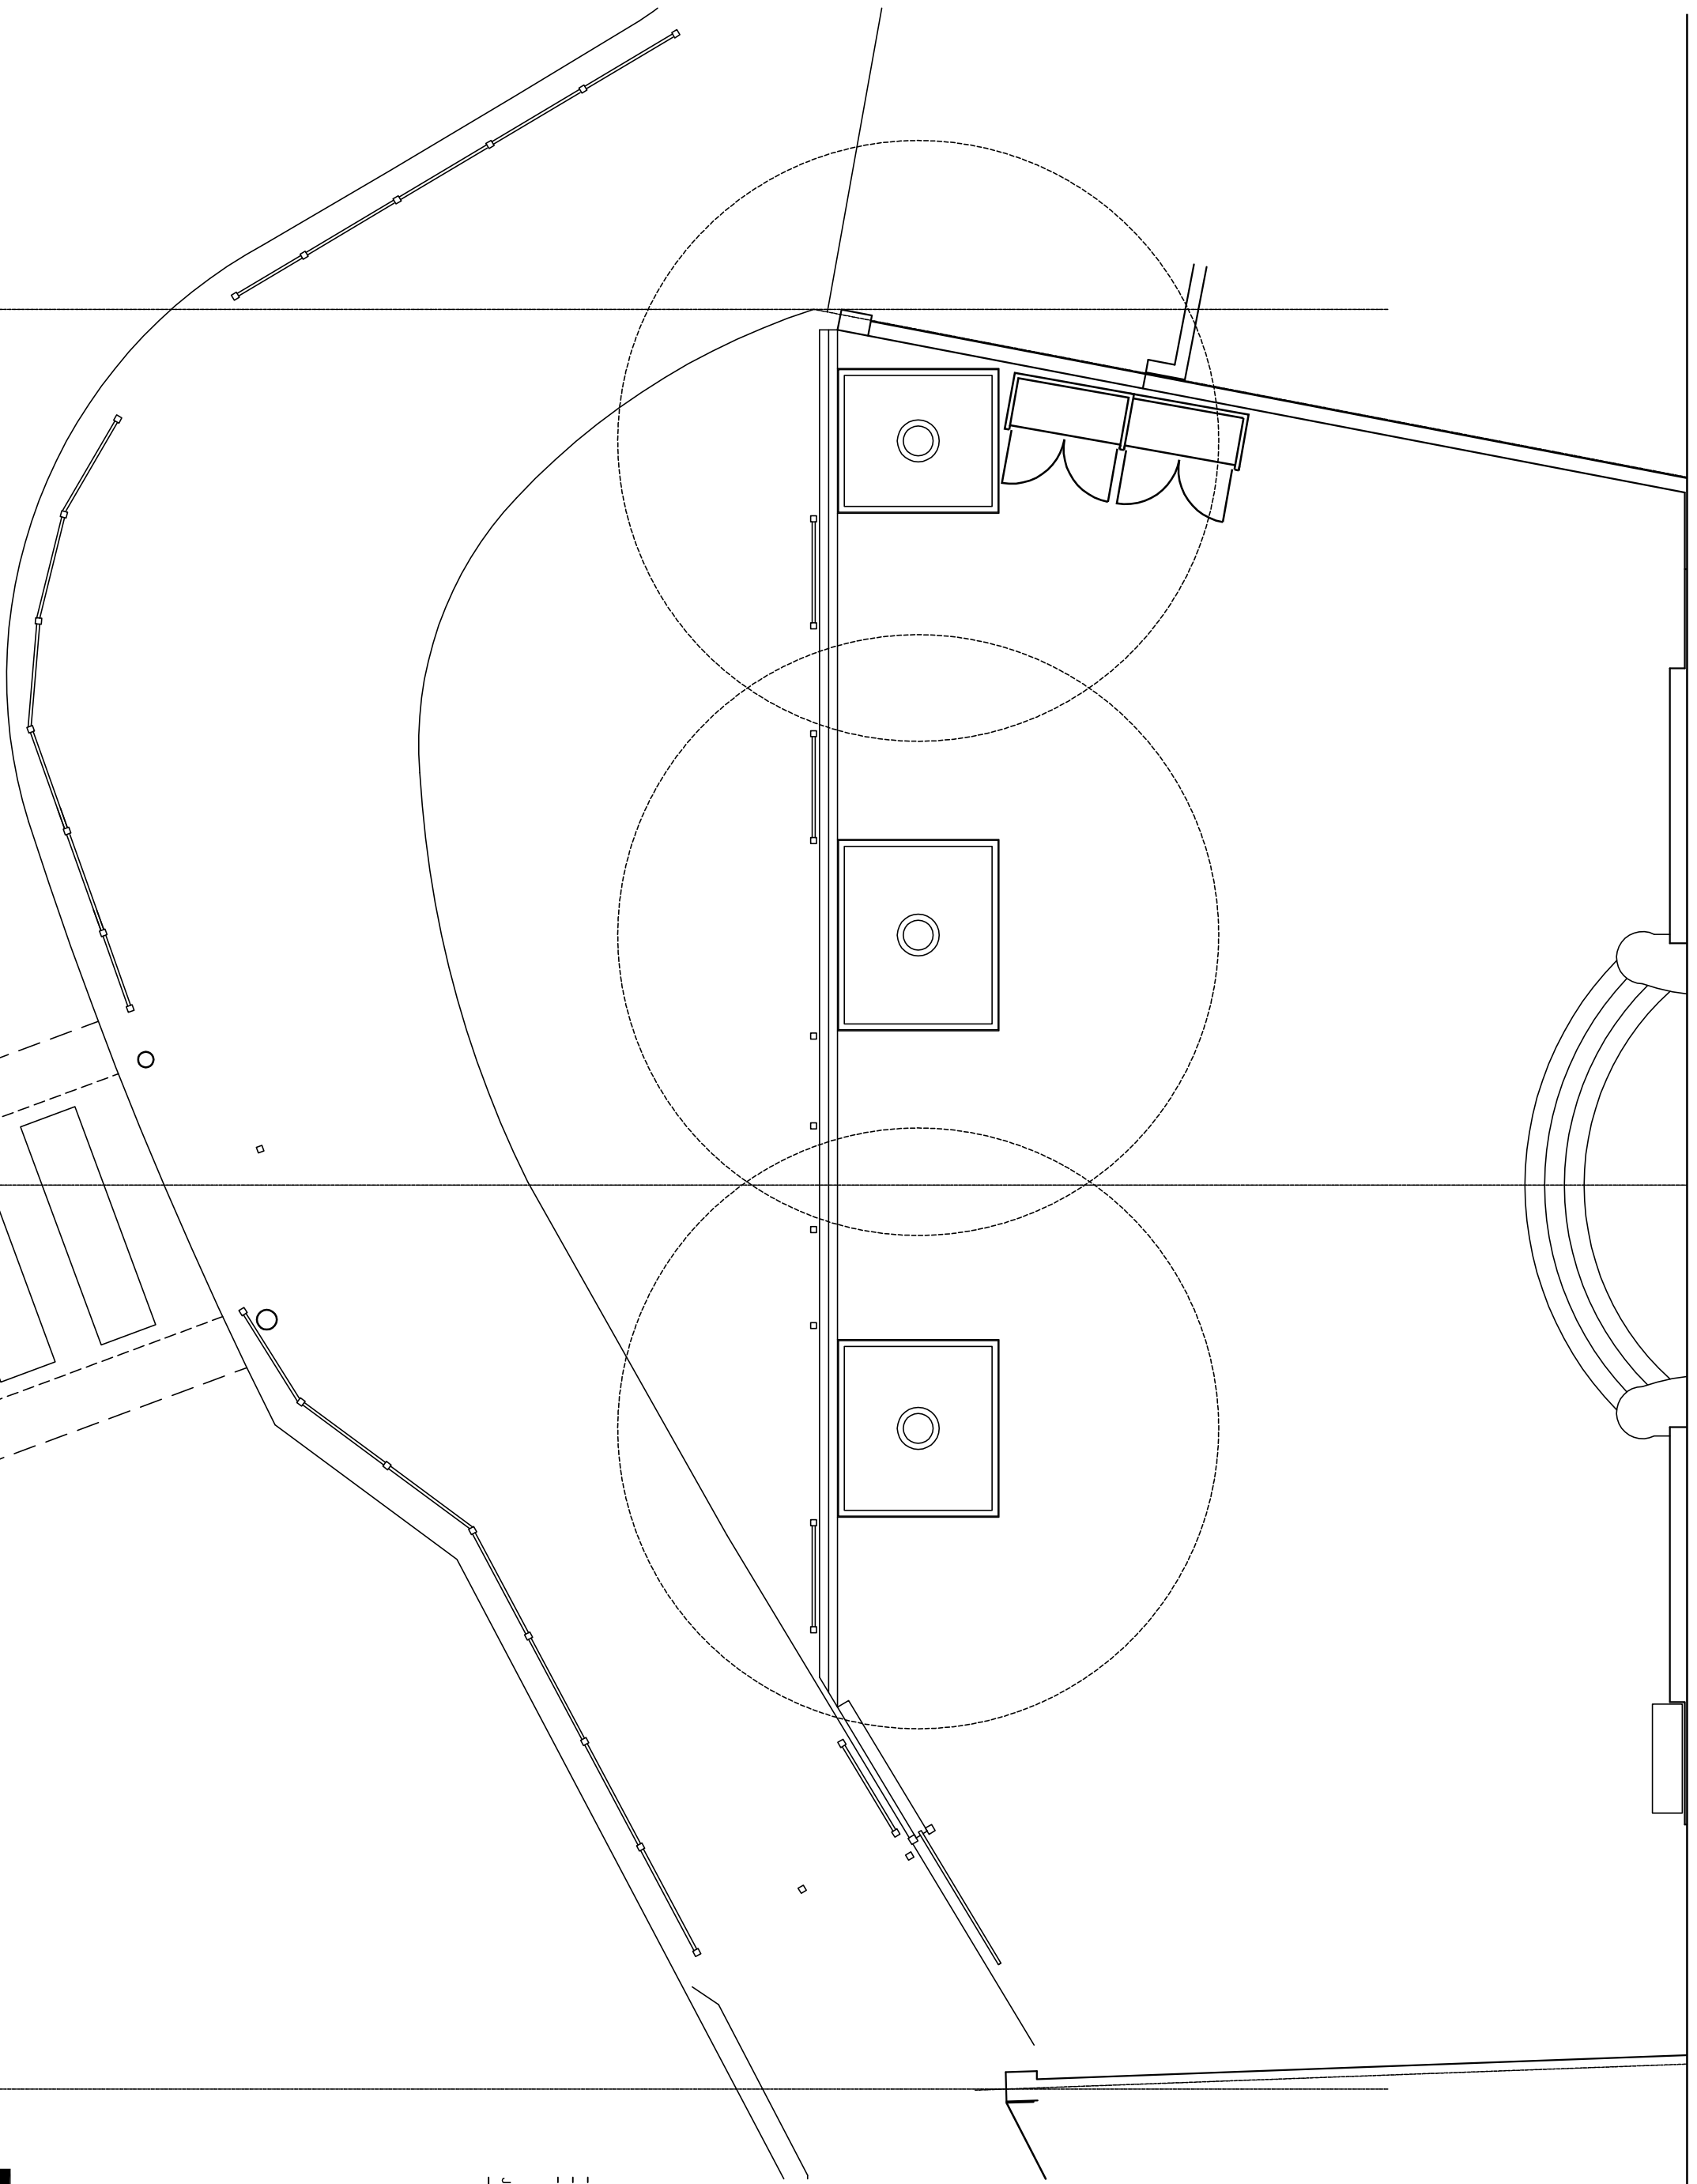

---

JULIAN ARENDT ASSOCIATES

17a Pindock Mews  
Little Venice  
London W9 2PY  
Tel. 020 7286 9991

Project Islamic Centre  
of England  
140 Maida Vale  
London W9 1QB

Drawing Planning Application  
Existing Plan  
Front Forecourt

Scale 1/100 @ A3

2137 003 -