


Notes:
Do not measure off drawing:
when in doubt ask.
Refer all discrepancies to
the Architect.
All dimensions to be
checked
on site - before ordering.
Copyright of this Drawing
remains with the Architect.

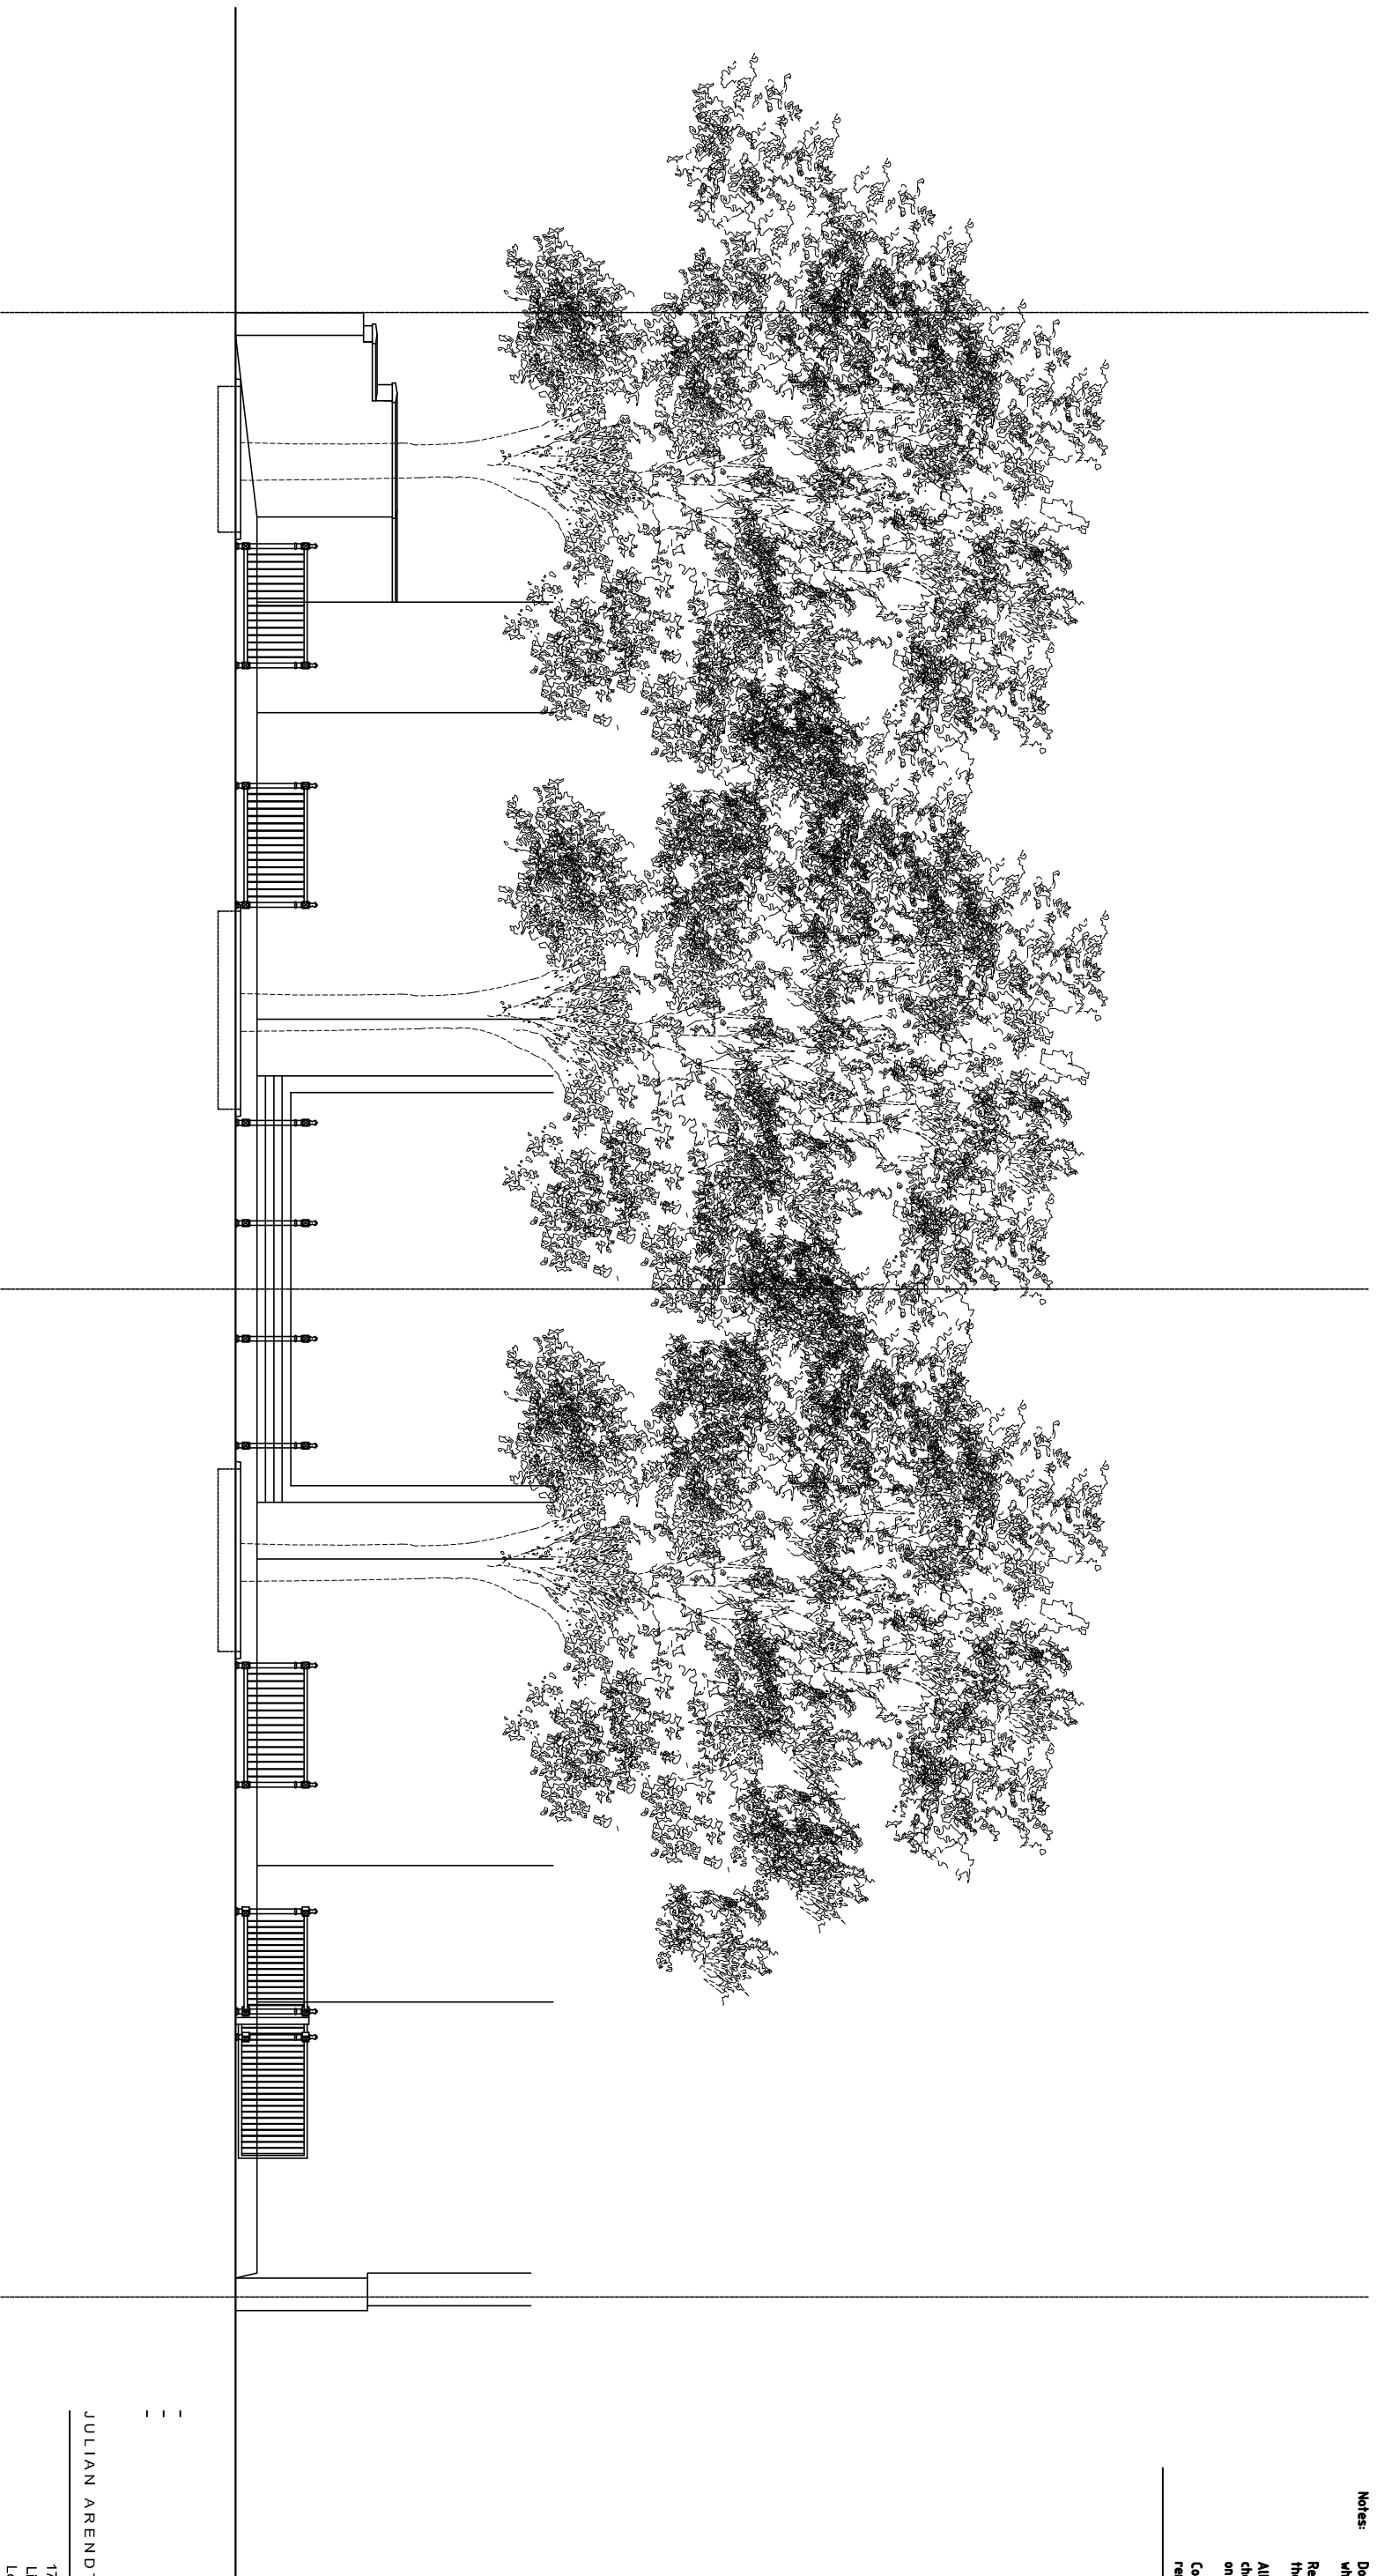

—
—
—

JULIAN ARENDT ASSOCIATES

17a Pincock Mews
Little Venice
London W9 2PY
Tel: 020 7286 9991

Project Islamic Centre
of England
140 Maida Vale
London W9 1QB

Drawing Planning Application
Existing Elevation
Front Boundary

Scale 1/100 @ A3

2137 004 -