


Notes: Do not measure off drawing when in doubt ask. Refer all discrepancies to the Architect. All dimensions to be checked on Site - before ordering. Copyright of this Drawing remains with the Architect.

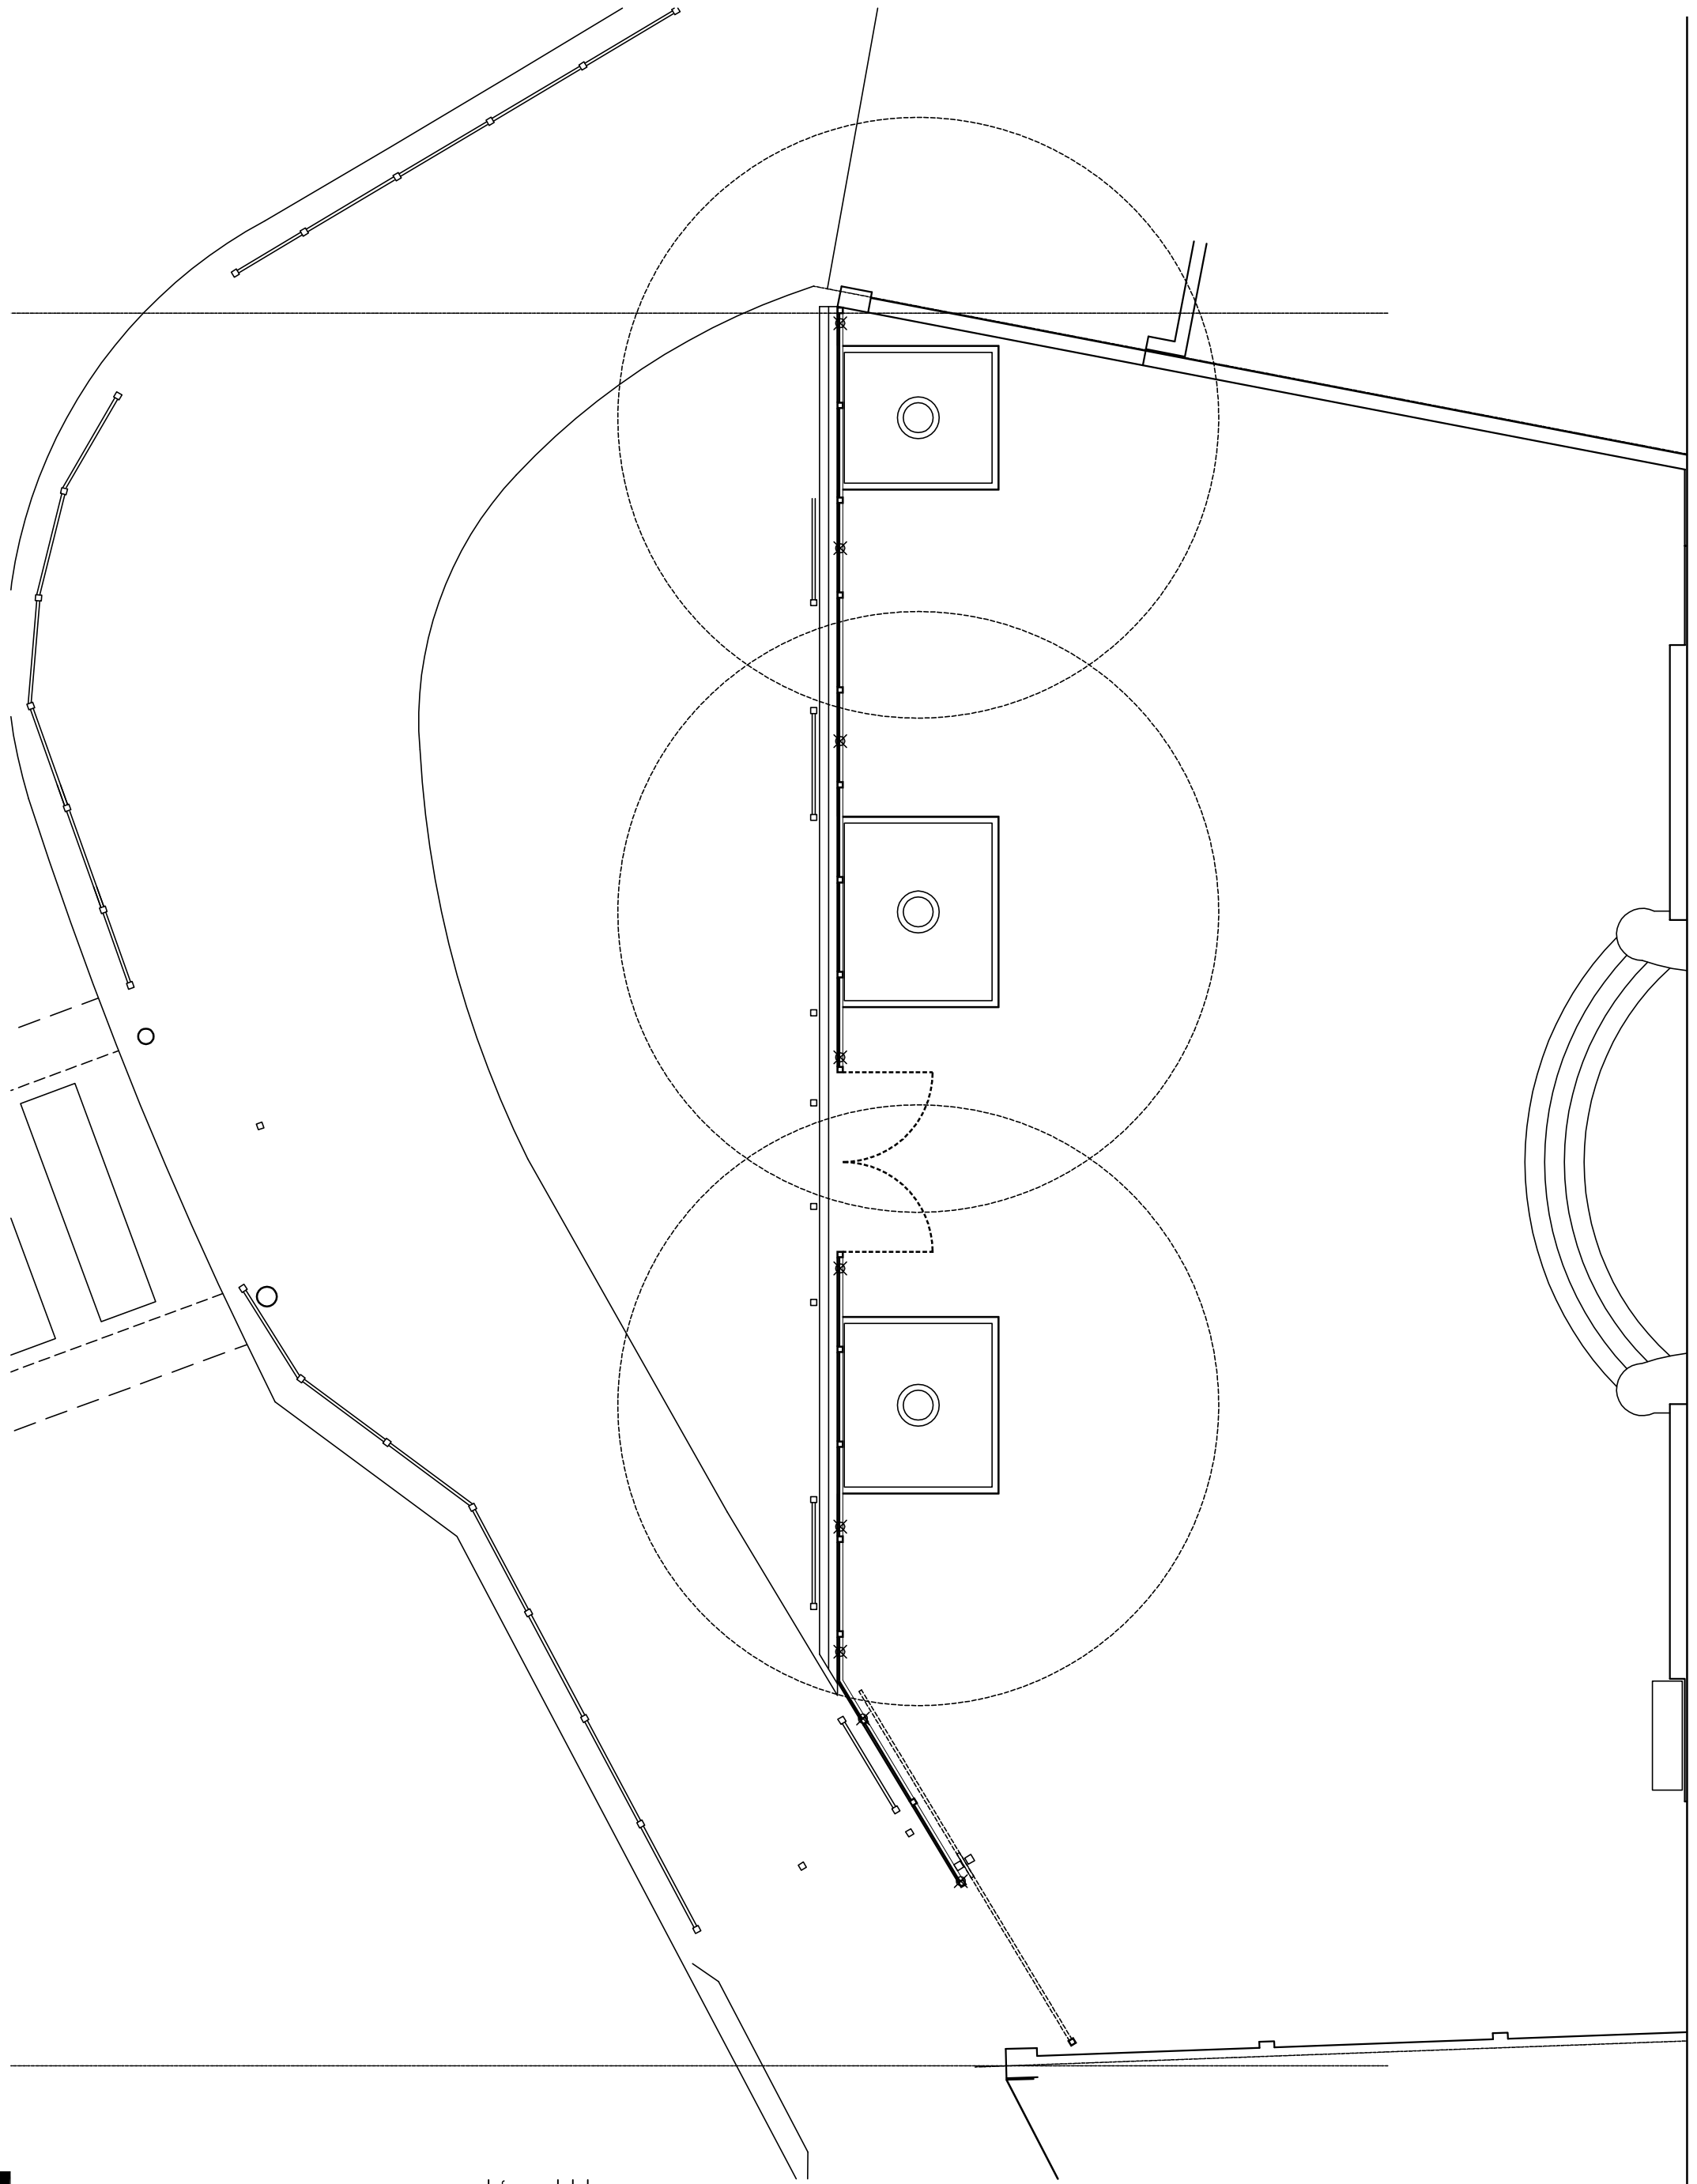

JULIAN ARENDT ASSOCIATES

17a Pindock Mews
Little Venice
London W9 2PY
Tel. 020 7286 9991

Project Islamic Centre
of England
140 Maida Vale
London W9 1QB

Drawing Planning Applicatio
Proposed Plan
Front Forecourt

Scale 1/100 @ A3

2137 005 -