


Notes: Do not measure off drawing:
when in doubt ask.
Refer all discrepancies to
the Architect.
All dimensions to be
checked
on site - before ordering.
Copyright of this Drawing
remains with the Architect.

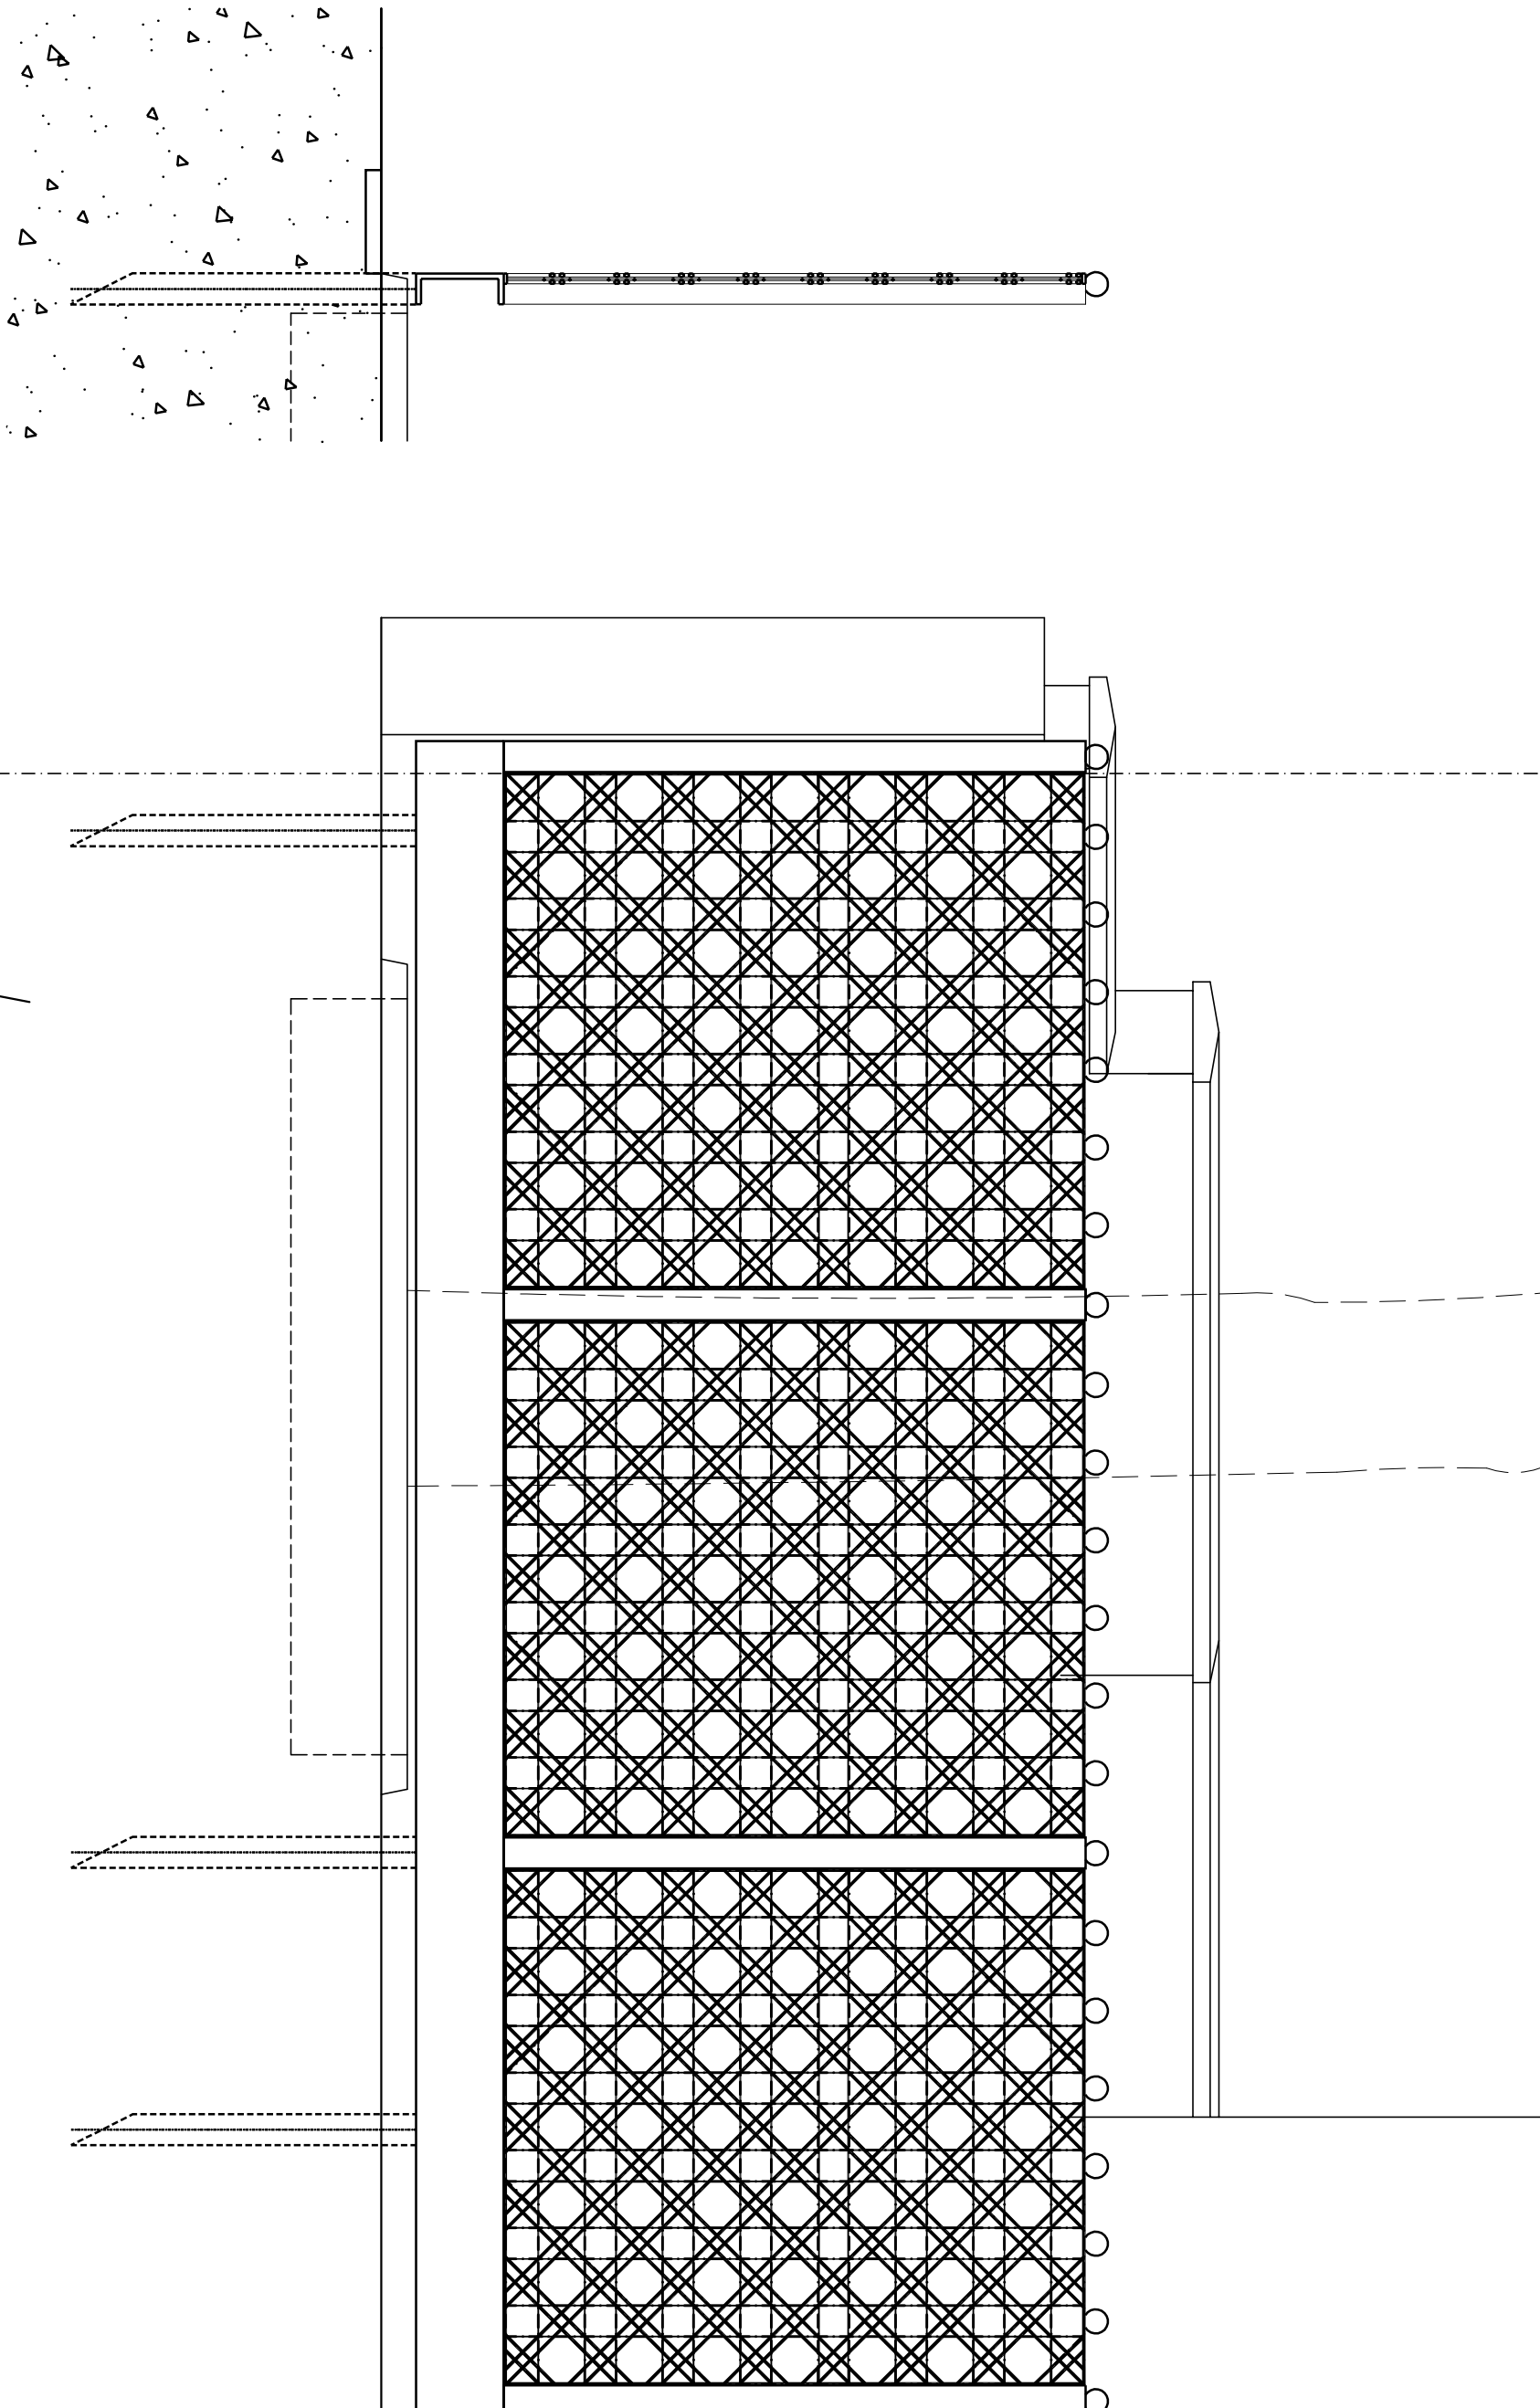

—
—
—

JULIAN ARENDT ASSOCIATES

17a Pincock Mews
Little Venice
London W9 2PY
Tel. 020 7286 9991

Project Islamic Centre
of England
140 Maida Vale
London W9 1QB

Drawing Planning Application
Proposed Detail
Boundary Railings

Scale 1/20 @ A3

2137 007 -