
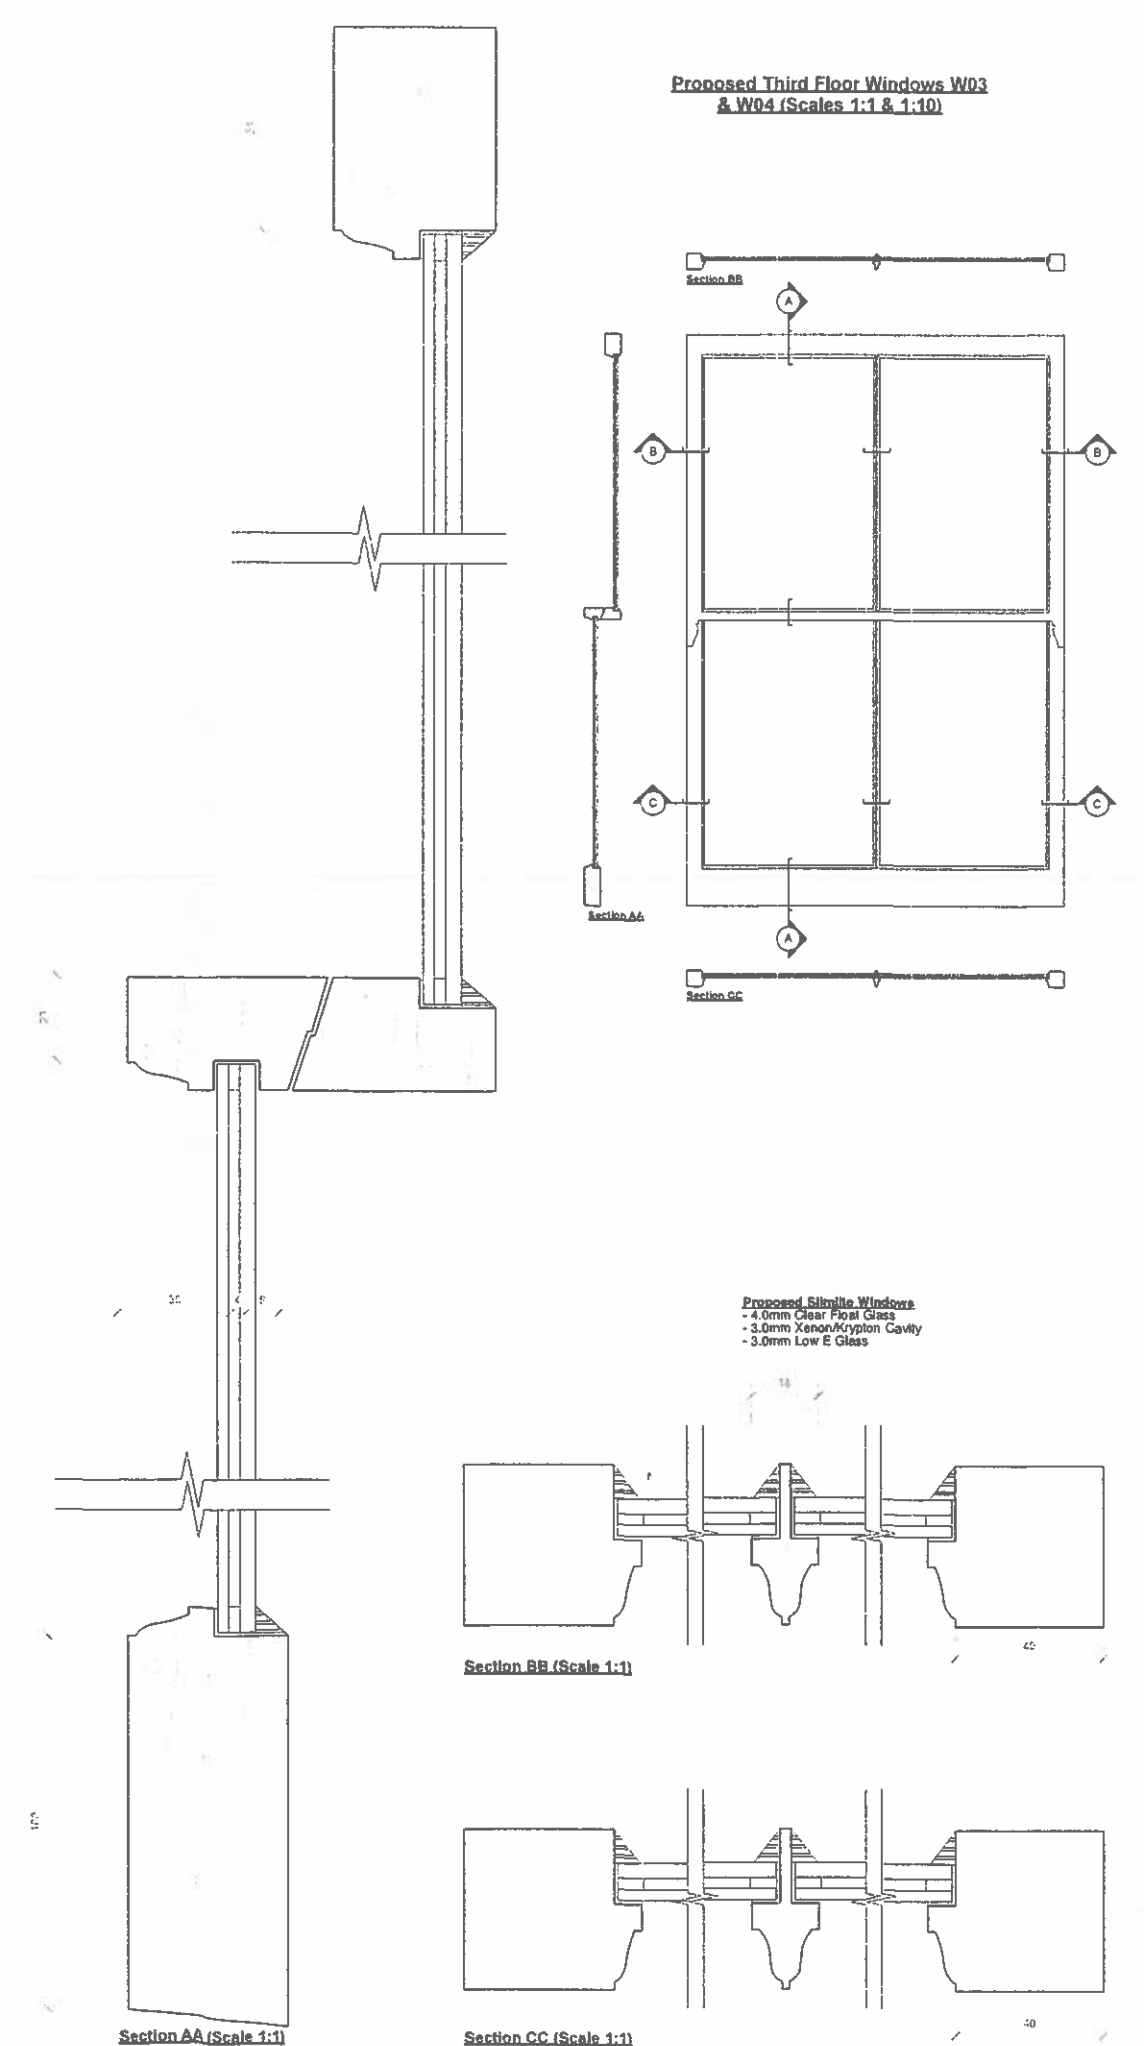


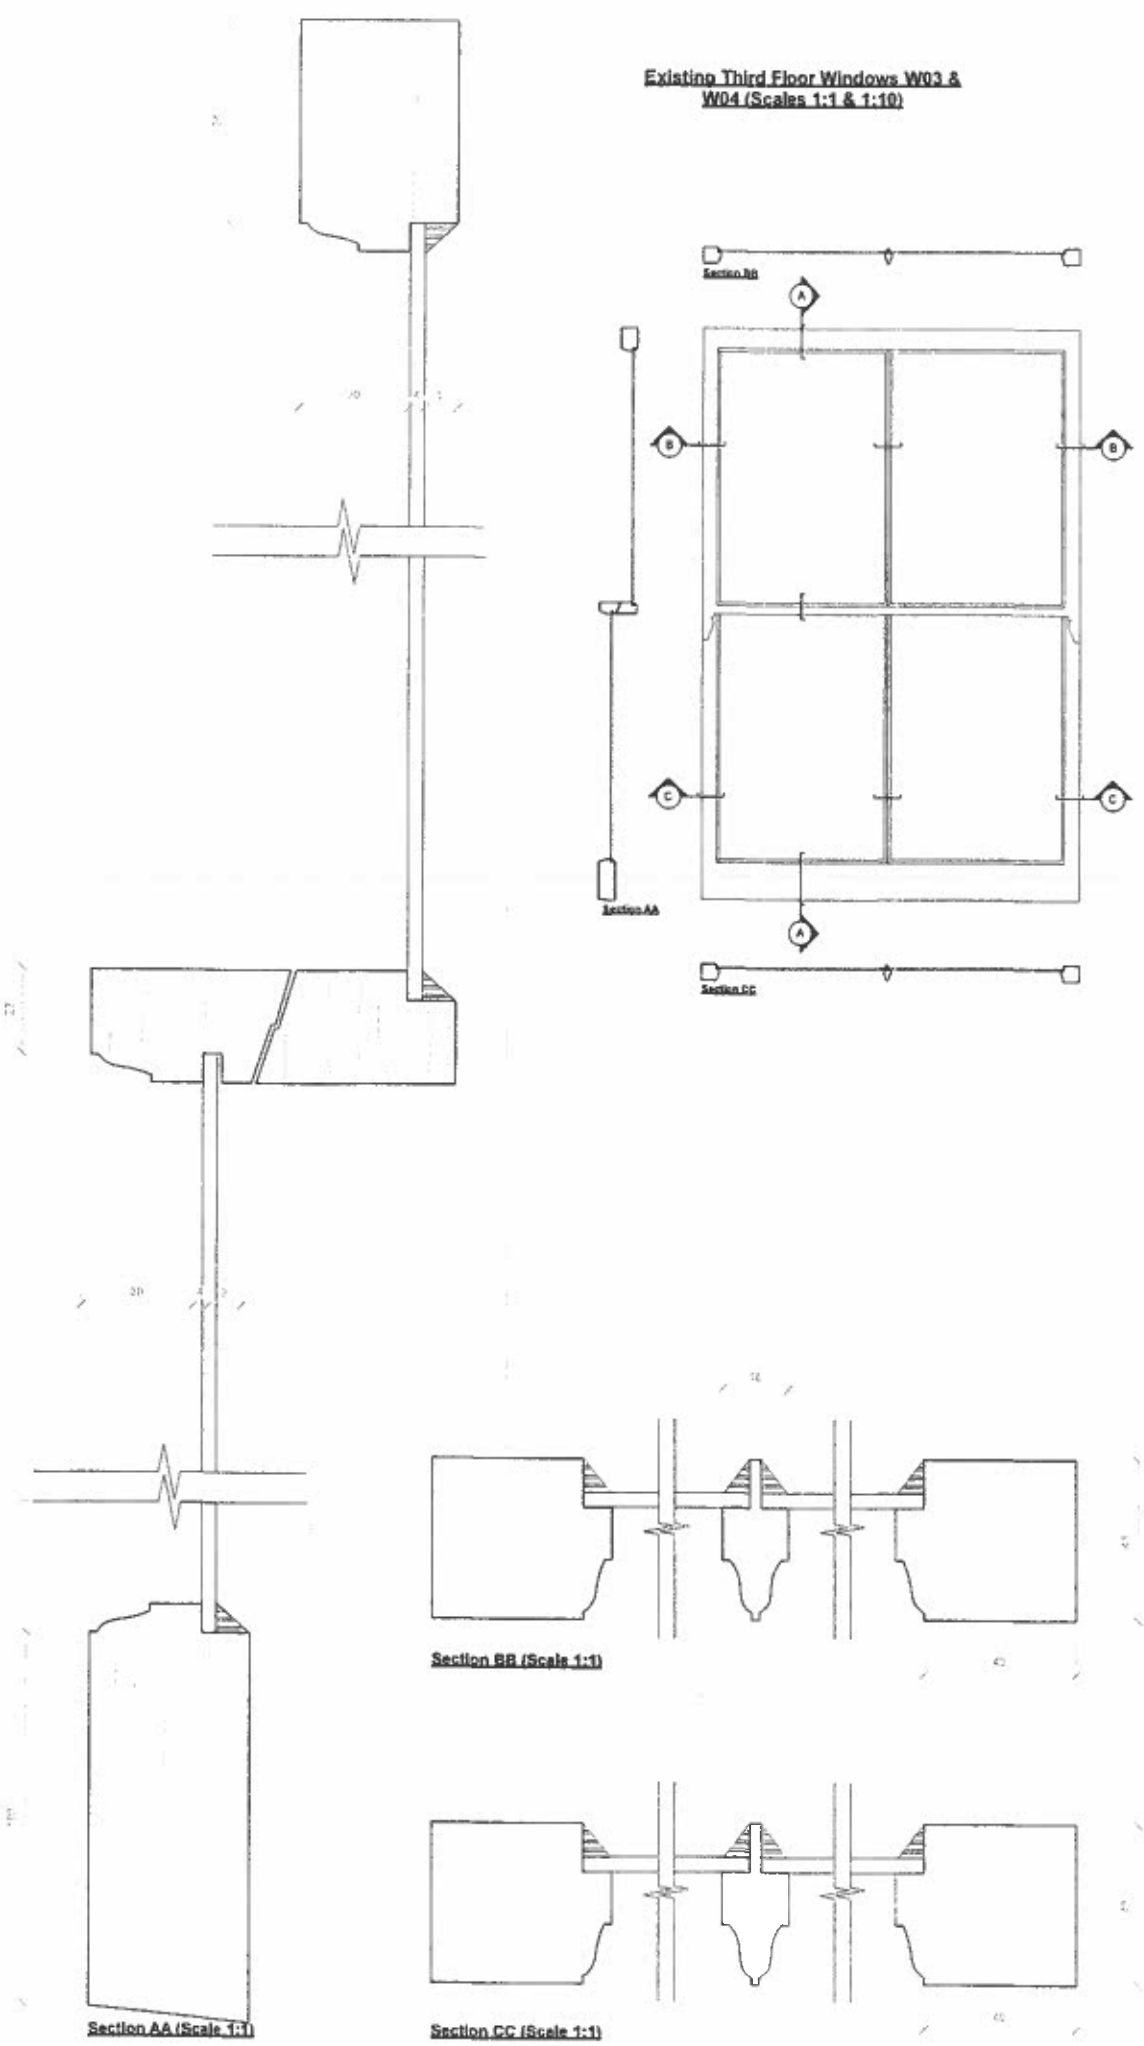

Do Not Scale From This Drawing. The Contractor To Check All Dimensions On Site. All Discrepancies To Be Reported To The Contract Administrator.	
NOTES:	
REVISIONS: Rev. A - 06.04.2018 - Scale bar extended.	
SCALE BAR: 0 10 20 50mm	
PROJECT: Sash Window Replacement Flat 2, 53 Shelton street, London WC2H 9JU	WORK STAGE: Planning JOB NO: 1504A DATE: 18.03.16
CLIENT: Mr Boulton & Ms Hunter Flat 2, 53 Shelton street, London WC2H 9JU	DRAWN BY: NP CHECKED BY: AP SCALE: 1:1 & 1:10 @ A1
DRAWING TITLE: Existing & Proposed Details of Third Floor Windows W03 & W04	DRAWING NO: PLP121 REVISION NO: A DATE TO: 1 1 1 1 1 1 1 1 1 1
ashton porter architects 11 second avenue bush hill park s n t i d middle 4th flt t. 020 8372 1819	