



90 FELLOWS ROAD

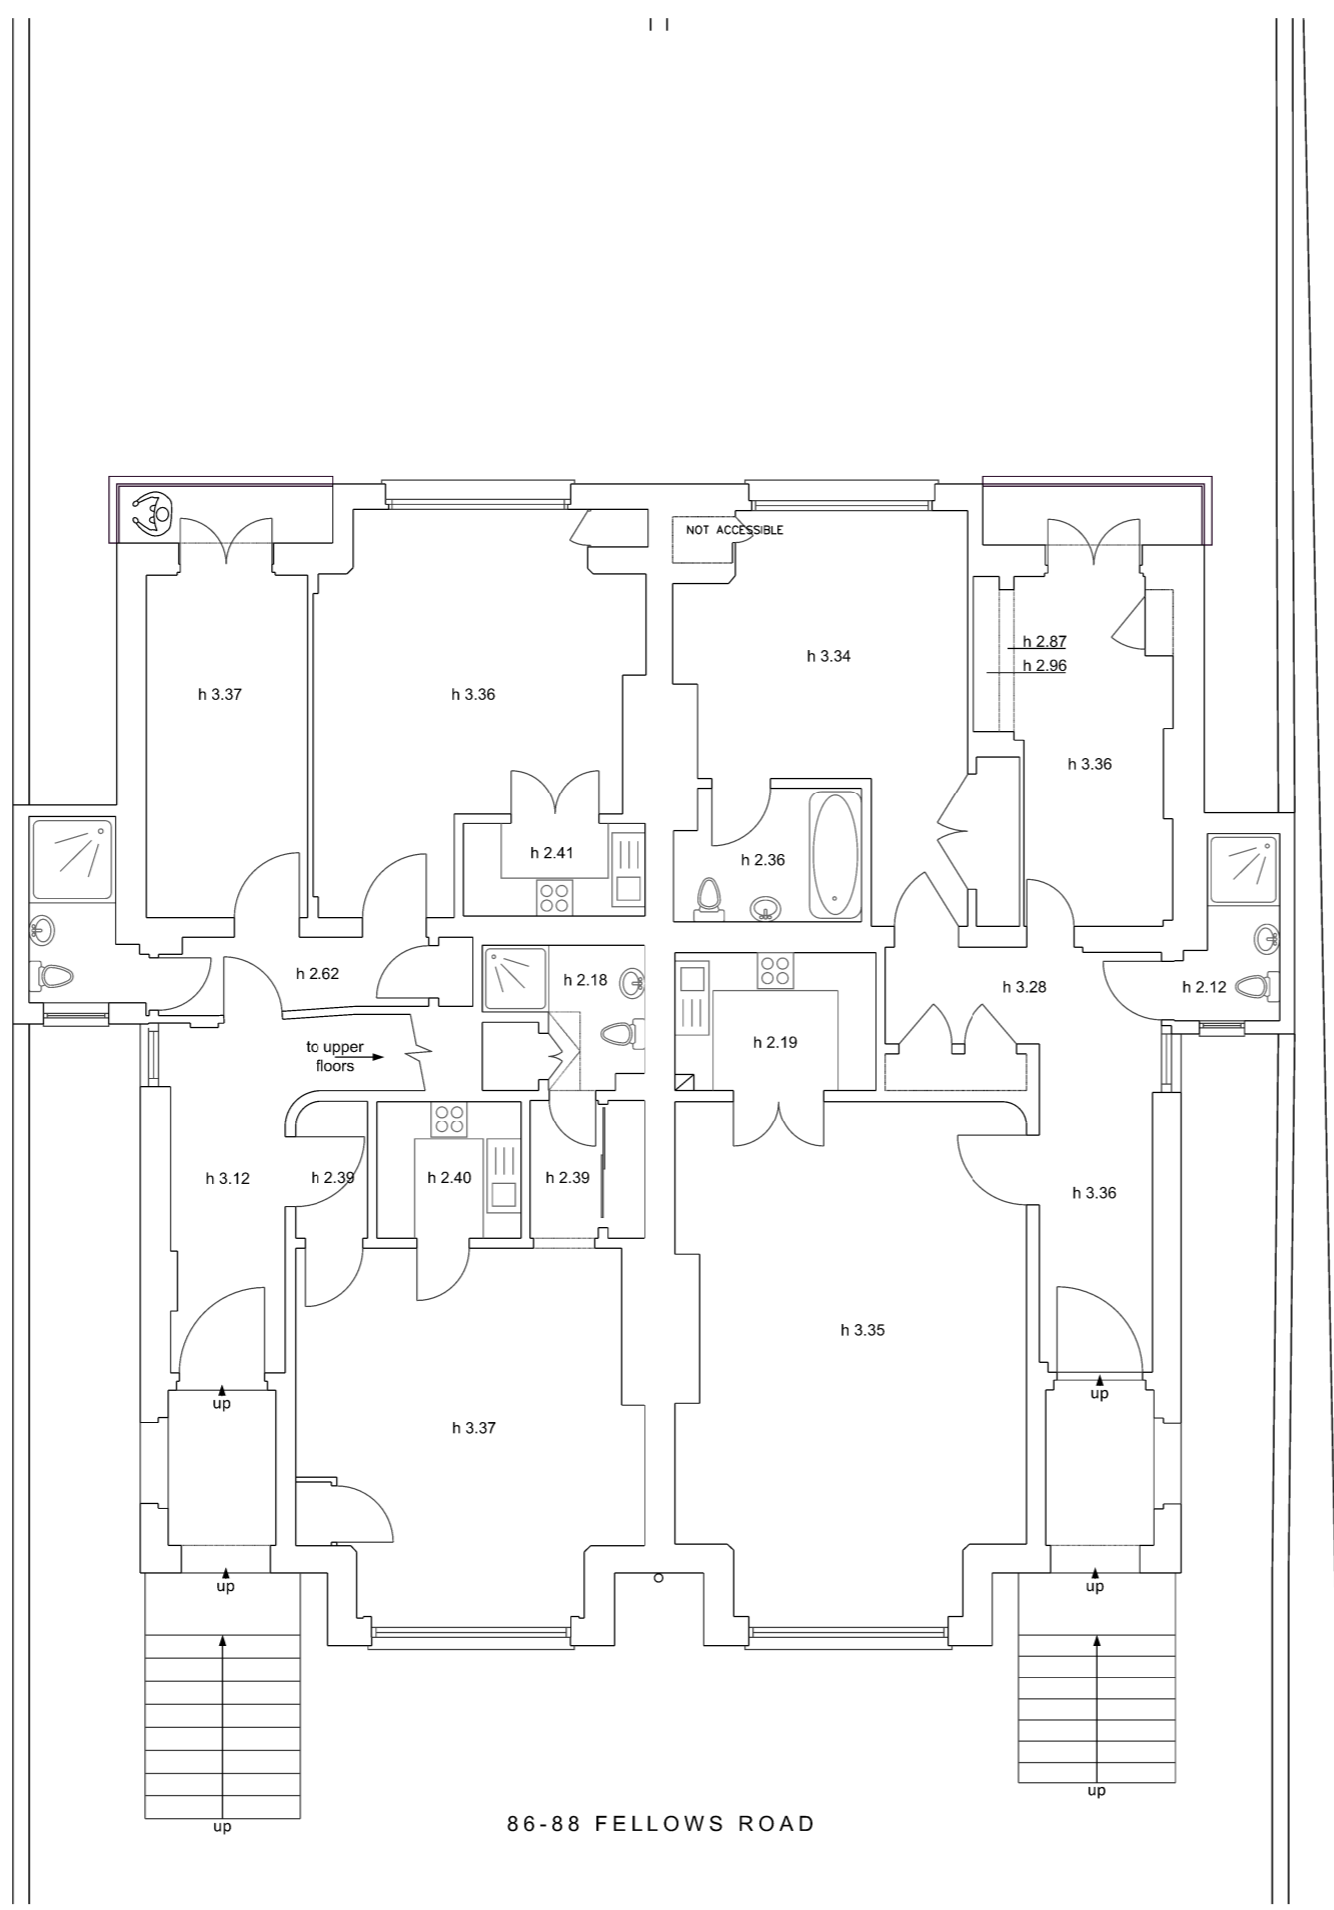

86-88 FELLOWS ROAD

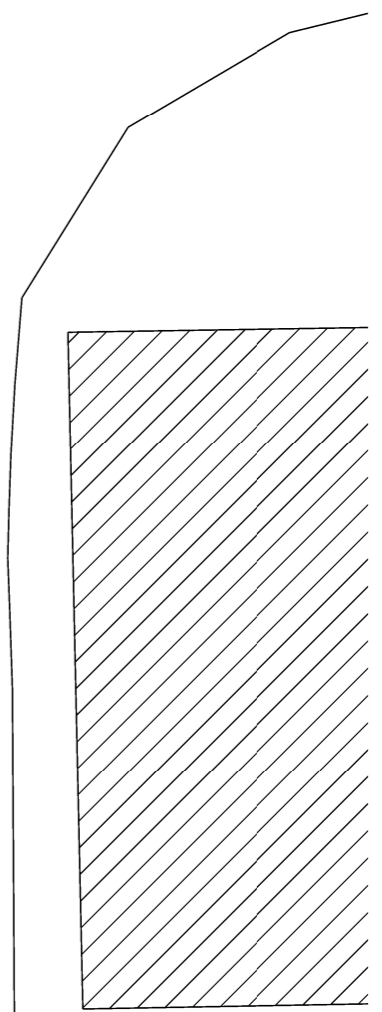

76-84 FELLOWS ROAD

Rev	Date	Revision
A	28.01.16	Adjacent properties added
Partner	Drawn	Date
CW	JLR	Nov 2015

Scale
1:100 @ A3

Project
86 Fellows Road

Title
Existing Raised GFP

Drawing No
15160-OA-B1-006-P-01

Status	Revision
PRELIMINARY	A



OXFORDARCHITECTS
Bagley Croft, Hinksey Hill, Oxford, OX1 5BS
T 01865 329100 F01865 326822 Woxford-architects.com