

CAENWOOD
COURT

Planning Drawing Pack - v5
d-raw
May 2016




Project
Caenwood Court, Block A, Apt.6
Sunroom Extension

Drawing
Site Study

Drawn	Date	Scale
AC	06.05.16	NTS

Job No	Drawing No	Revision
-	050	A

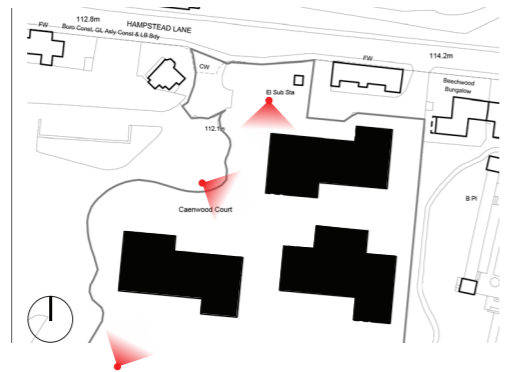

Notes:

1. Apartment block view
 2. Garden view
 3. Central courtyard view
- Existing roof terrace view;
4. Looking West
 5. Looking South
 6. Looking South West
 7. Looking South East



d_row
23b goodge place, london, W1T 4SN
call +44(020) 7636 0016
Email info@d-row.com
www.d-row.com




Project
Caenwood Court, Block A, Apt.6
Sunroom Extension

Drawing
Existing Plan


Drawn	Date	Scale
AC	06.05.16	1:100@A3

Job No	Drawing No	Revision
-	110	A

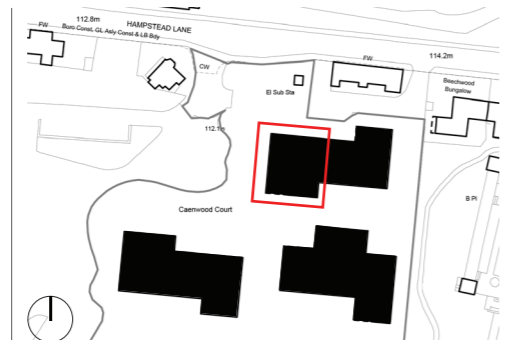

Notes;

1. Staircase
2. Sunroom
3. WC
4. Kitchen
5. Window
6. Sliding door
7. Terrace
8. Planter
9. Flues

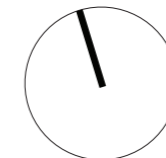

d
raw

d_raw
23b goodge place, london, W1T 4SN
call +44(020) 7636 0016
Email info@d-raw.com
www.d-raw.com




Project
 Caenwood Court, Block A, Apt.6
 Sunroom Extension

Drawing
 Existing Roof Plan


Drawn	Date	Scale
AC	06.05.16	1:100@A3

Job No	Drawing No	Revision
-	111	A

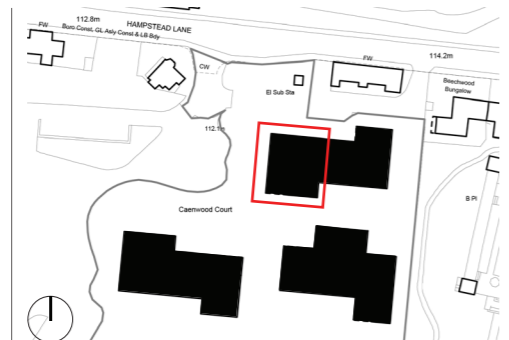

Notes;

1. Existing
2. Terrace
3. Flues
4. Planter

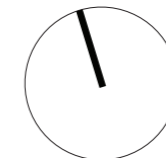

d
raw

d_raw
 23b goodge place, london, W1T 4SN
 call +44(020) 7636 0016
 Email info@d-raw.com
 www.d-raw.com



Project
 Caenwood Court, Block A, Apt.6
 Sunroom Extension

Drawing
 Existing Axonometric


Drawn	Date	Scale
AC	06.05.16	NTS

Job No	Drawing No	Revision
-	120	A



Notes;

1. Staircase
2. Sunroom
3. WC
4. Kitchen
5. Window
6. Sliding door
7. Terrace
8. Planter
9. Flues

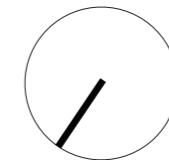

d
 raw

d_raw
 23b goodge place, london, W1T 4SN
 call +44(020) 7636 0016
 Email info@d-raw.com
 www.d-raw.com




Project
 Caenwood Court, Block A, Apt.6
 Sunroom Extension


Drawing
 Existing North Elevation

Drawn	Date	Scale
AC	06.05.16	1:100@A3

Job No	Drawing No	Revision
-	130	A

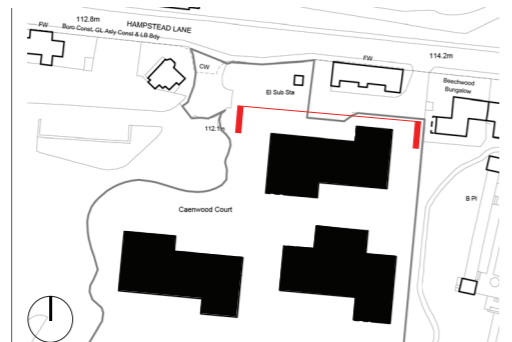

- Notes;**
1. North Window
 2. Terrace
 3. Planter
 - 4 Apartment 7

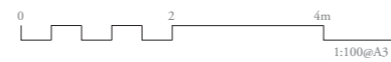

d_raw
 23b goodge place, london, W1T 4SN
 call +44(020) 7636 0016
 Email info@d-raw.com
 www.d-raw.com




Project
Caenwood Court, Block A, Apt.6
Sunroom Extension

Drawing
Existing South Elevation


Drawn	Date	Scale
AC	06.05.16	1:100@A3

Job No	Drawing No	Revision
-	131	A

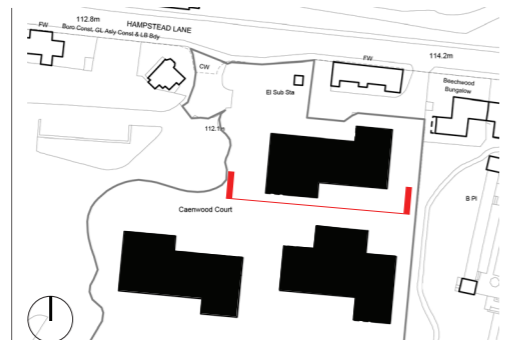

Notes;

1. South Window
2. Planter
3. Apartment 7

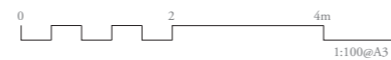

d_raw
23b goodge place, london, W1T 4SN
call +44(020) 7636 0016
Email info@d-rav.com
www.d-rav.com




Project
 Caenwood Court, Block A, Apt.6
 Sunroom Extension

Drawing
 Existing East Elevation

Drawn	Date	Scale
AC	06.05.16	1:100@A3

Job No	Drawing No	Revision
-	132	A

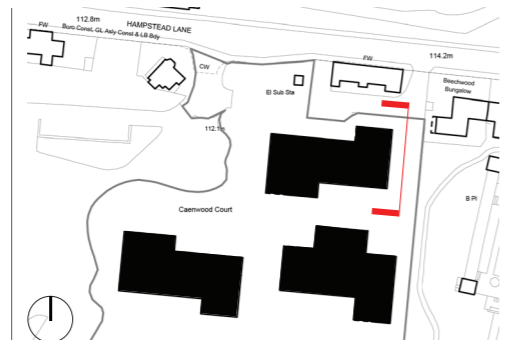

Notes;
 1. East wall
 2. Planter
 3. Apartment 7 (foreground)



d_row
 23b goodge place, london, W1T 4SN
 call +44(020) 7636 0016
 Email info@d-row.com
 www.d-row.com




Project
Caenwood Court, Block A, Apt.6
Sunroom Extension

Drawing
Existing West Elevation

Drawn	Date	Scale
AC	06.05.16	1:100@A3

Job No	Drawing No	Revision
-	133	A

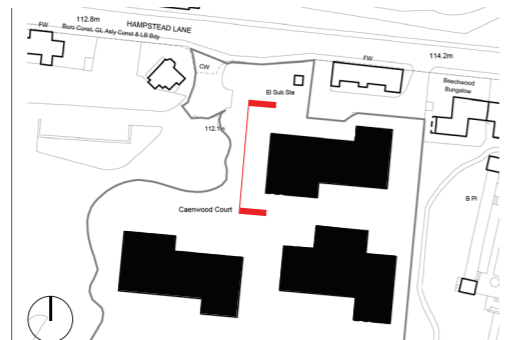

Notes;

1. West window / sliding door
2. Terrace
3. Planter
4. Apartment 7 (background)



d_row
23b goodge place, london, W1T 4SN
call +44(020) 7636 0016
Email info@d-row.com
www.d-row.com




Project
Caenwood Court, Block A, Apt.6
Sunroom Extension

Drawing
Proposed Plan


Drawn	Date	Scale
AC	06.05.16	1:100@A3

Job No	Drawing No	Revision
-	210	A

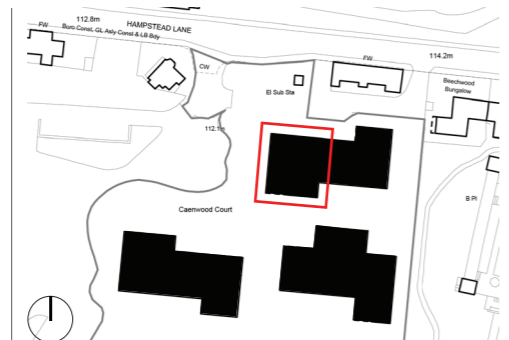

Notes:

1. Staircase
2. Sunroom
3. Room entrance
4. Shower room / WC
5. Bedroom
6. Built in cupboard
7. Window
8. Sliding door
9. Terrace
10. Planter behind wall
11. Flues

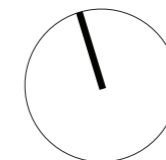

d
raw

d_raw
23b goodge place, london, W1T 4SN
call +44(020) 7636 0016
Email info@d-raw.com
www.d-raw.com




Project
Caenwood Court, Block A, Apt.6
Sunroom Extension

Drawing
Proposed Roof Plan


Drawn	Date	Scale
AC	06.05.16	1:100@A3

Job No	Drawing No	Revision
-	211	A

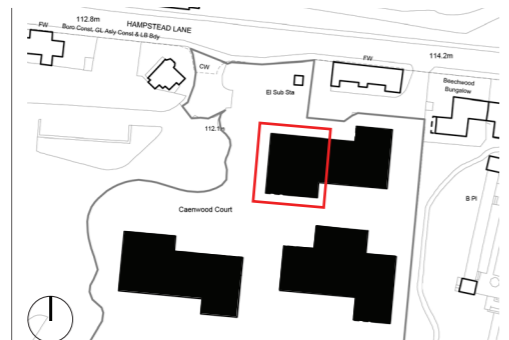

Notes:

1. Existing roof
2. Proposed roof
3. Flues
4. Terrace
5. Planter

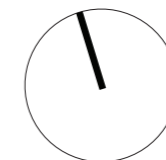

d
raw

d_raw
23b goodge place, london, W1T 4SN
call +44(020) 7636 0016
Email info@d-raw.com
www.d-raw.com




Project
 Caenwood Court, Block A, Apt.6
 Sunroom Extension

Drawing
 Proposed Axonometric


Drawn	Date	Scale
AC	06.05.16	NTS

Job No	Drawing No	Revision
-	220	A

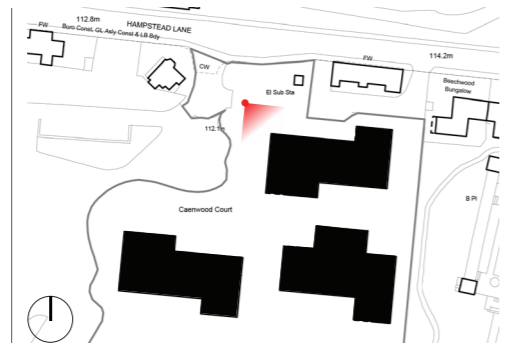

Notes:

1. Staircase
2. Sunroom
3. Room entrance
4. Shower room / WC
5. Bedroom
6. Built in cupboard
7. Window
8. Sliding door
9. Terrace
10. Planter behind wall
11. Flues

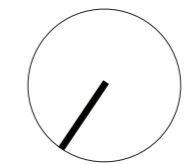

d_raw
 23b goodge place, london, W1T 4SN
 call +44(020) 7636 0016
 Email info@d-row.com
 www.d-row.com




Project
Caenwood Court, Block A, Apt.6
Sunroom Extension

Drawing
Proposed North Elevation

Drawn	Date	Scale
AC	06.05.16	1:100@A3

Job No	Drawing No	Revision
-	230	A

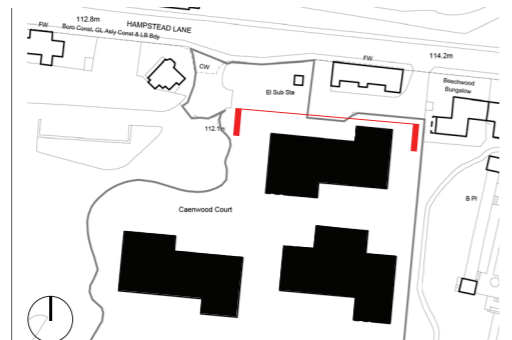

Notes;

1. North window
2. North elevation
3. Terrace
4. Planter
5. Apartment 7



d_row
23b goodge place, london, W1T 4SN
call +44(020) 7636 0016
Email info@d-row.com
www.d-row.com




Project
Caenwood Court, Block A, Apt.6
Sunroom Extension

Drawing
Proposed South Elevation


Drawn	Date	Scale
AC	06.05.16	1:100@A3

Job No	Drawing No	Revision
-	231	A

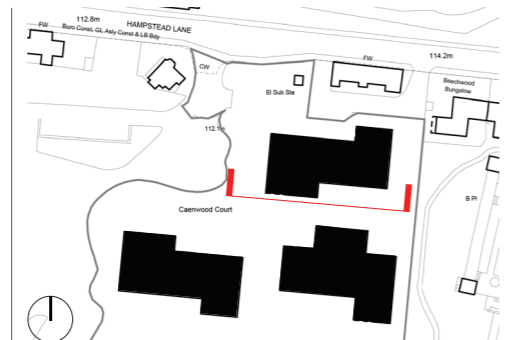

Notes;

1. South Window
2. Planter
3. Apartment 7

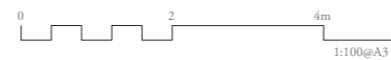

d_raw
23b goodge place, london, W1T 4SN
call +44(020) 7636 0016
Email info@d-raw.com
www.d-raw.com




Project
Caenwood Court, Block A, Apt.6
Sunroom Extension

Drawing
Proposed East Elevation

Drawn	Date	Scale
AC	06.05.16	1:100@A3

Job No	Drawing No	Revision
-	232	A

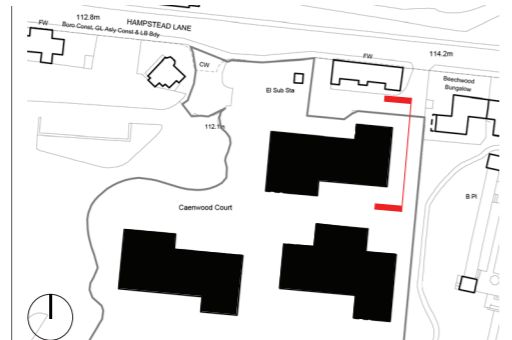

Notes;

1. East wall
2. New wall behind planter
3. Planter
4. Apartment 7 (foreground)



d_row
23b goodge place, london, W1T 4SN
call +44(020) 7636 0016
Email info@d-row.com
www.d-row.com




Project
 Caenwood Court, Block A, Apt.6
 Sunroom Extension

Drawing
 Proposed West Elevation

Drawn	Date	Scale
AC	06.05.16	1:100@A3

Job No	Drawing No	Revision
-	233	A

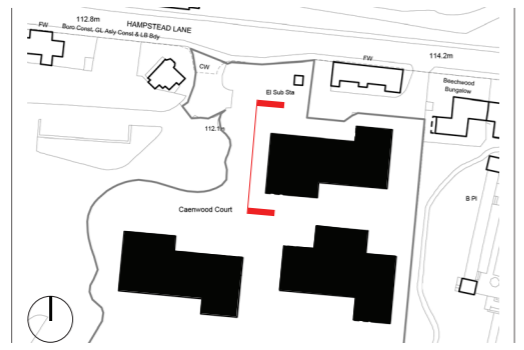


Notes;

1. Existing window / sliding door
2. Proposed window / sliding door
3. Stone clad wall
4. Terrace
5. Planter
6. Apartment 7 (background)



d_row
 23b goodge place, london, W1T 4SN
 call +44(020) 7636 0016
 Email info@d-row.com
 www.d-row.com

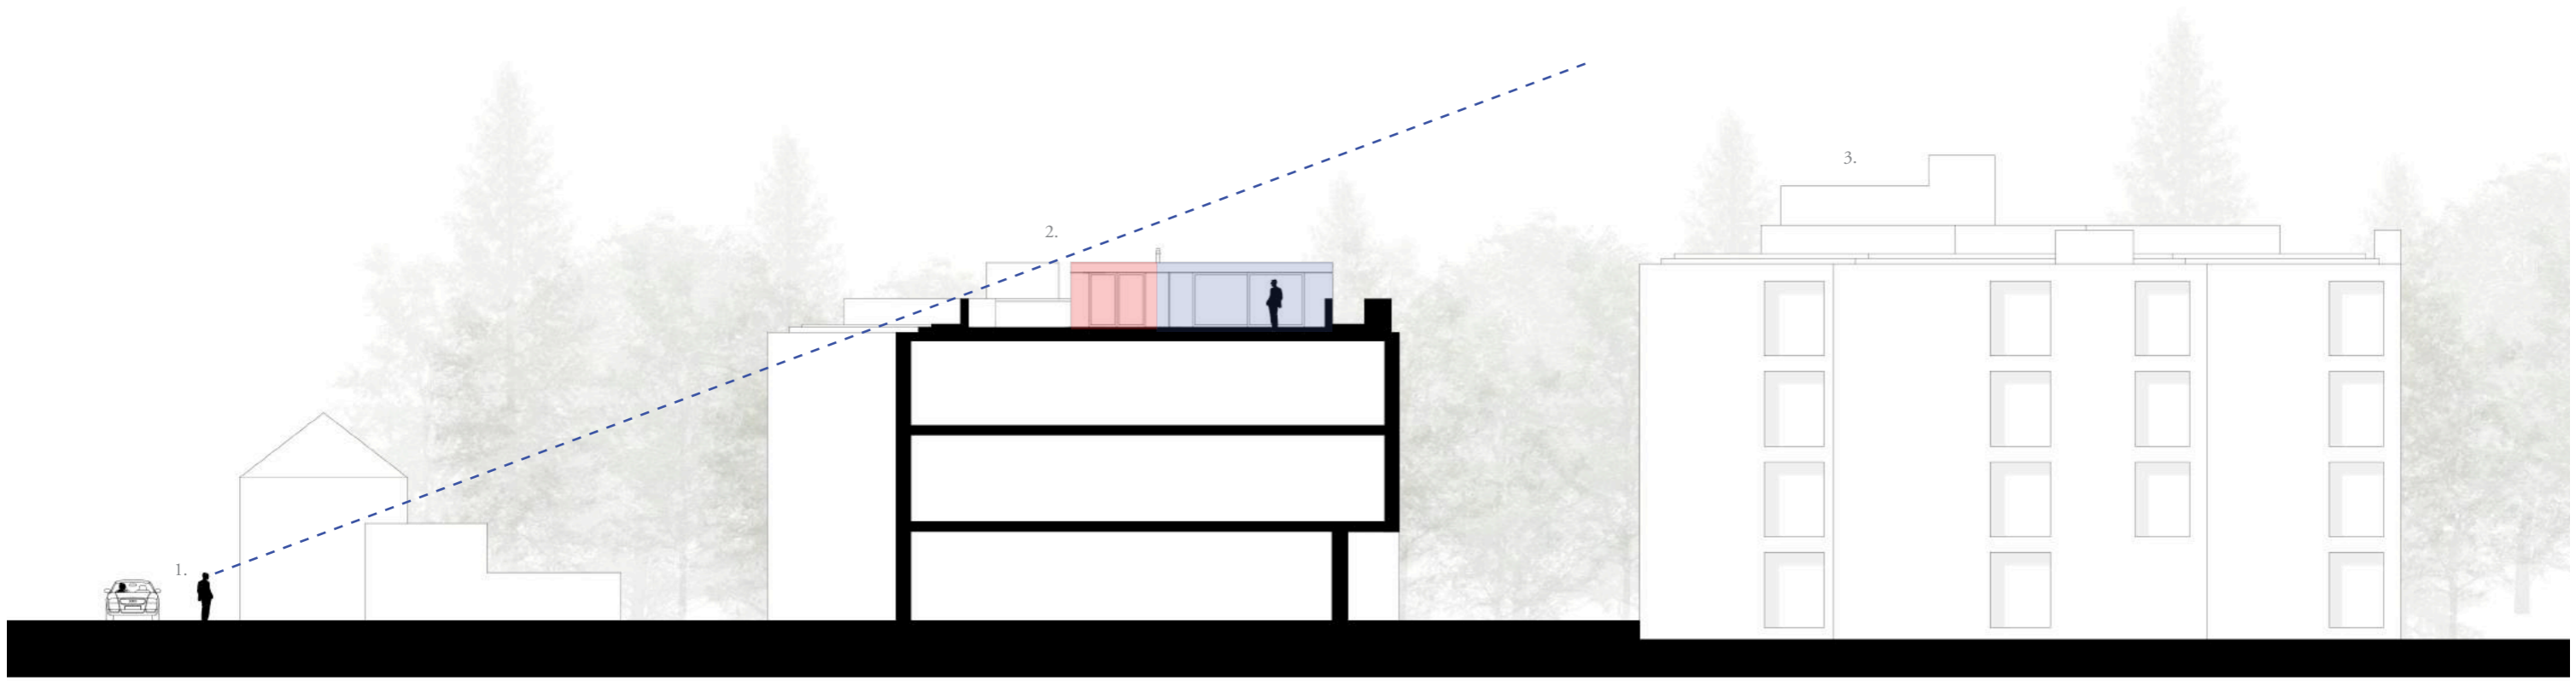

← Hampstead Lane ✕

Caenwood Apartments


→

Project
Caenwood Court, Block A, Apt.6
Sunroom Extension

Drawing
Site Section

Drawn	Date	Scale
AC	06.05.16	1:250@A3


Job No	Drawing No	Revision
-	300	A

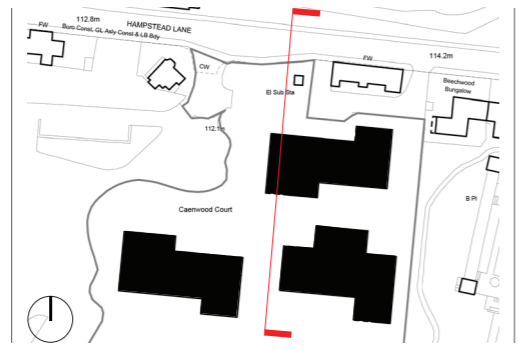


Notes:

- Existing
- Proposed

1. View from street obscured by existing
 2. Subtle extension with minimal visual impact
 3. Views from Block C obscured by existing

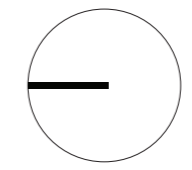

d_row
 23b goodge place, london, W1T 4SN
 call +44(020) 7636 0016
 Email info@d-row.com
 www.d-row.com

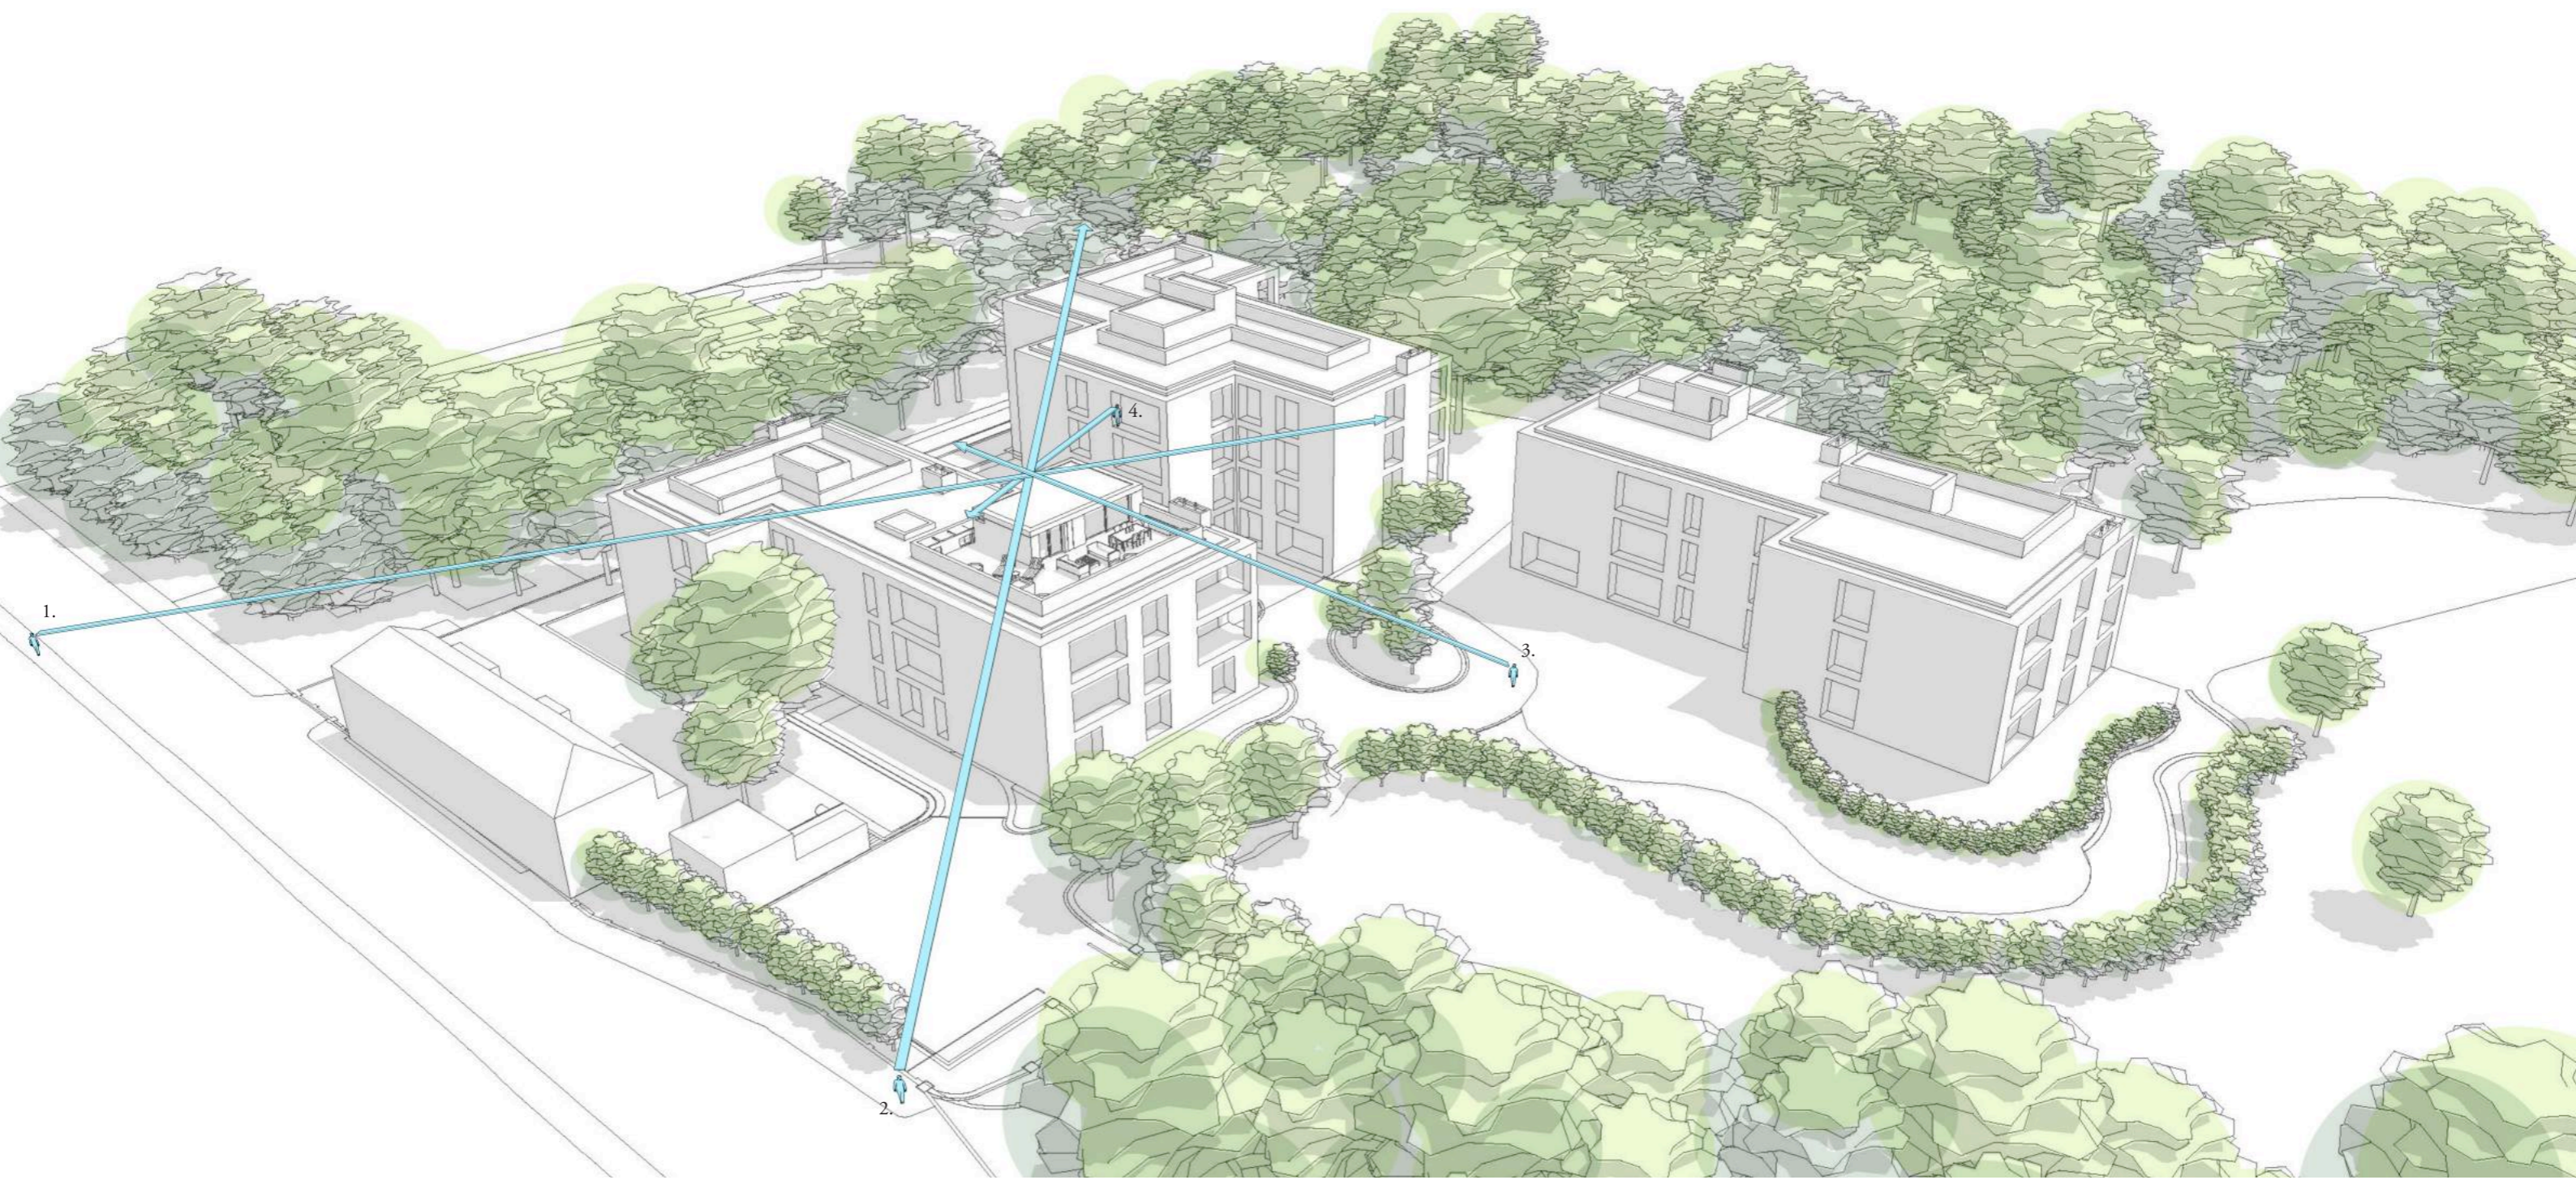


Project
Caenwood Court, Block A, Apt.6
Sunroom Extension

Drawing
Site Aerial I


Drawn	Date	Scale
AC	06.05.16	NTS

Job No	Drawing No	Revision
-	400	A

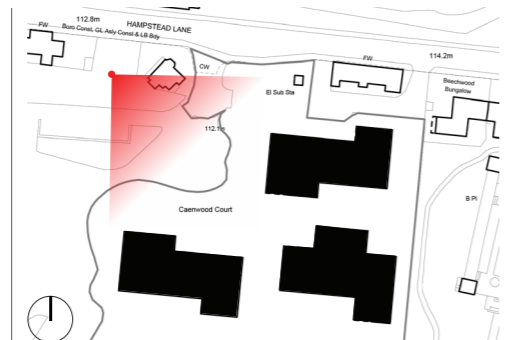


Notes;

1. View from road obscured by edge of existing block
2. View from Caenwood Court entrance unaffected
3. View from grounds obscured by edge of existing block
4. Minimal sightline impact for neighbouring apartments

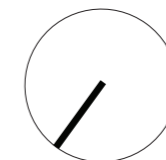

d
raw

d_raw
23b goodge place, london, W1T 4SN
call +44(020) 7636 0016
Email info@d-raw.com
www.d-raw.com

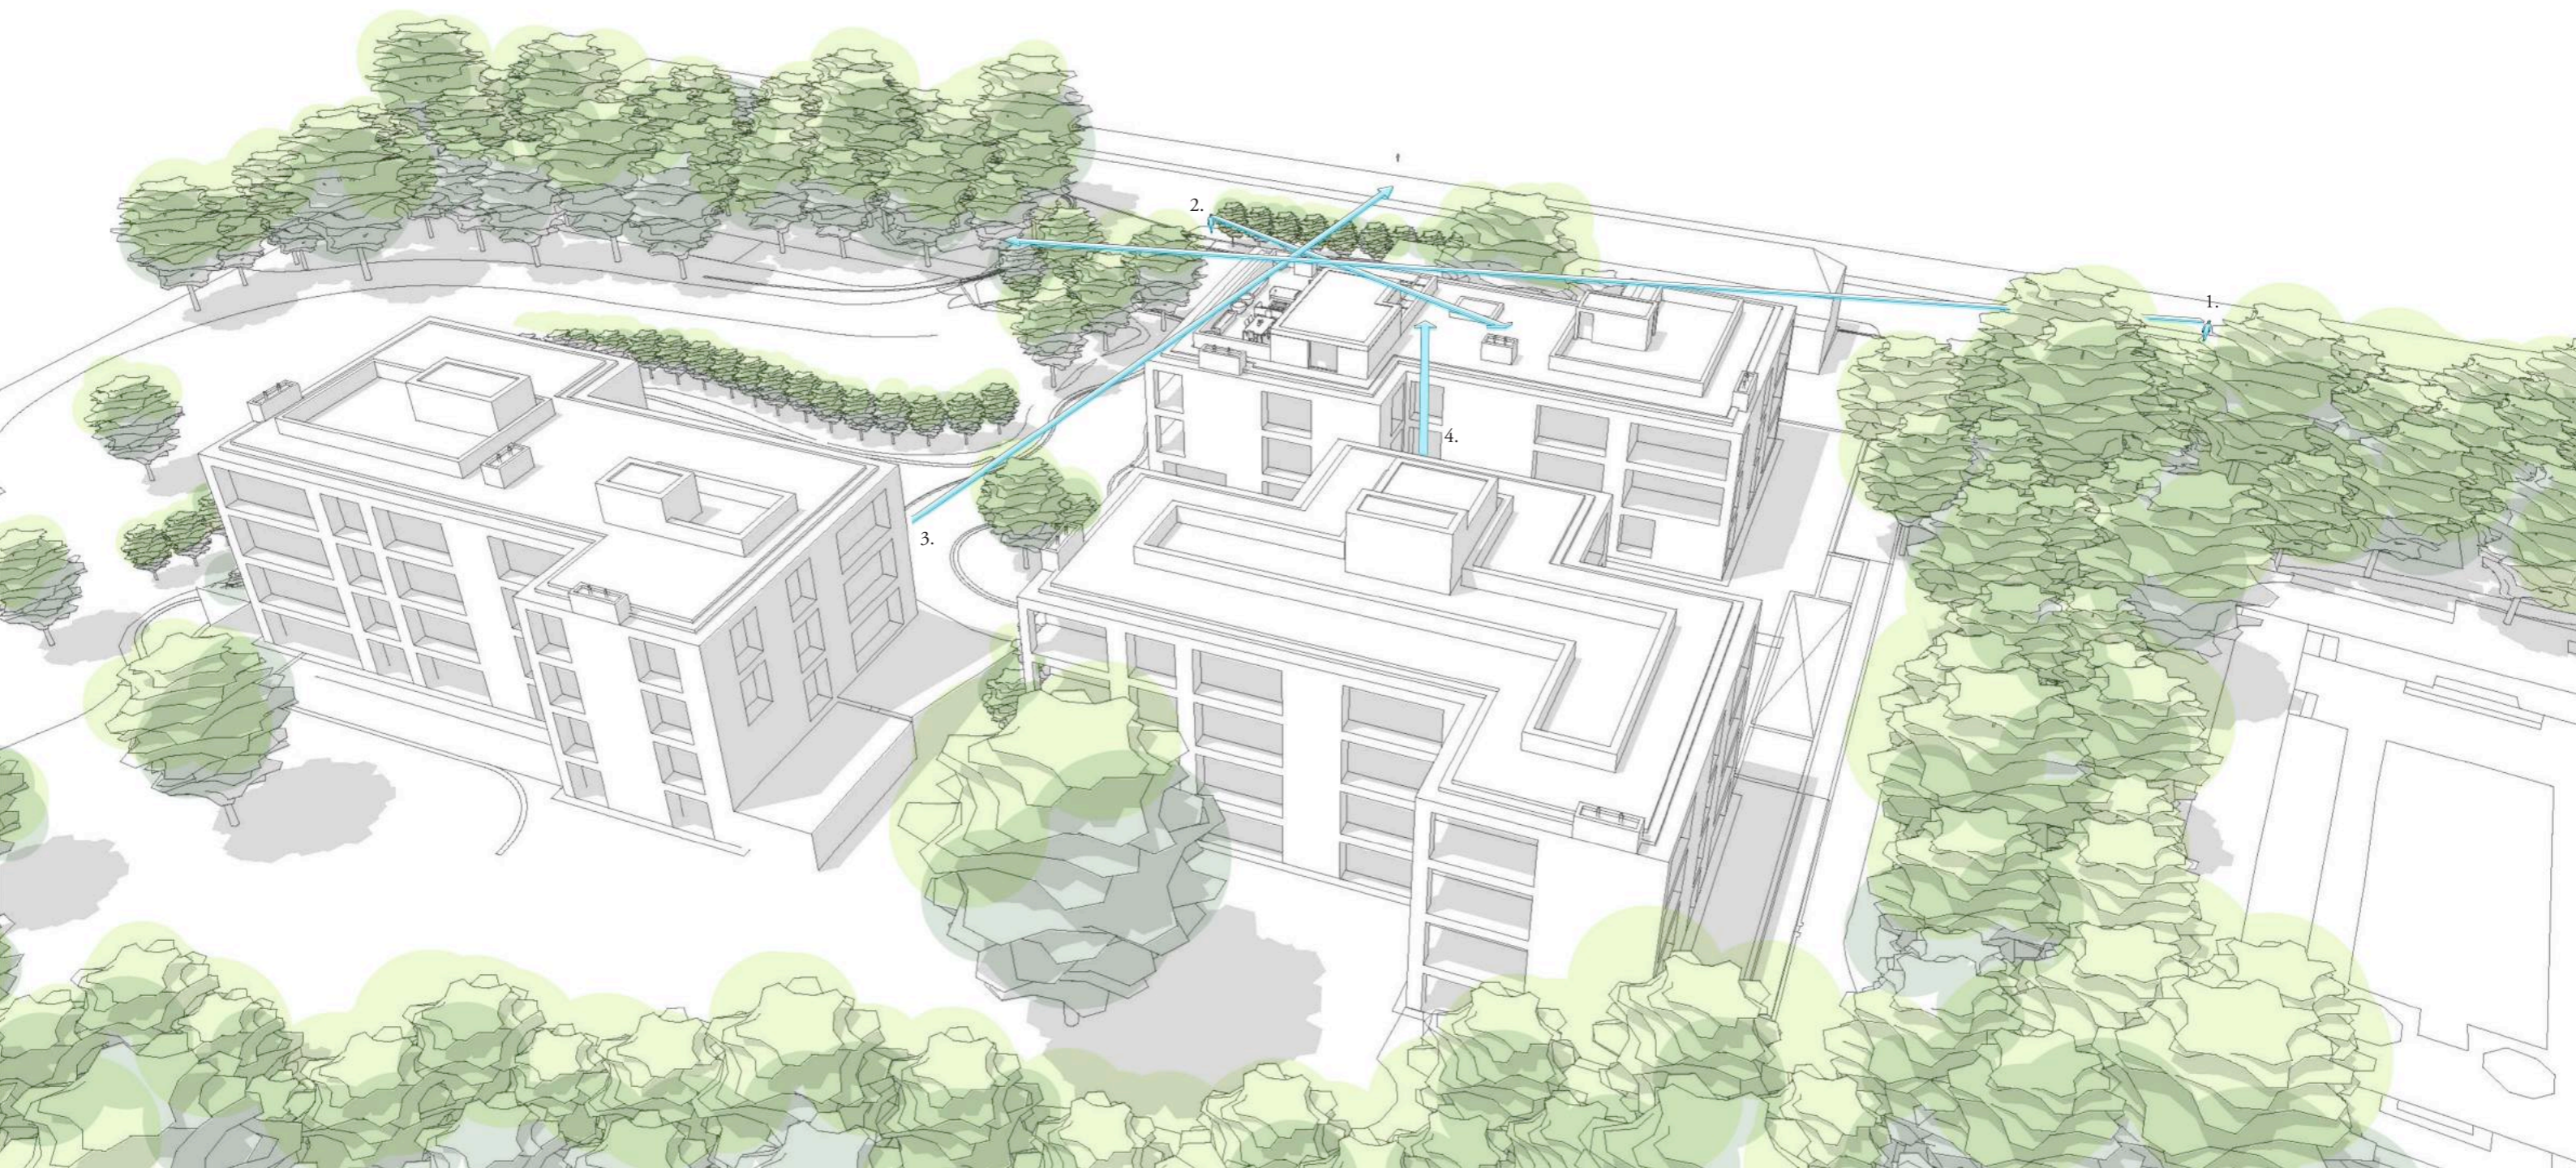


Project
 Caenwood Court, Block A, Apt.6
 Sunroom Extension

Drawing
 Site Aerial II


Drawn	Date	Scale
AC	06.05.16	NTS

Job No	Drawing No	Revision
-	401	A

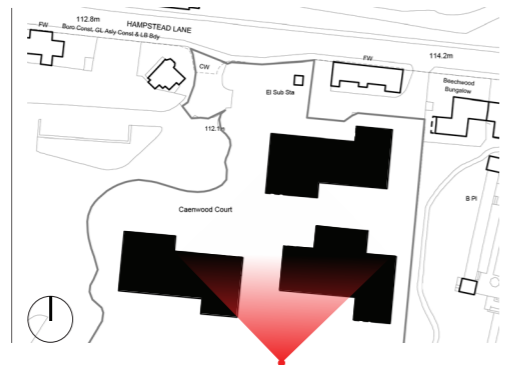

Notes;

1. View from road obscured by edge of existing block
2. View from Caenwood Court entrance unaffected
3. View from grounds obscured by edge of existing block
4. Minimal sightline impact for neighbouring apartments

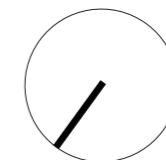

d
 raw

d_raw
 23b goodge place, london, W1T 4SN
 call +44(020) 7636 0016
 Email info@d-raw.com
 www.d-raw.com