



Ground Level



Roof Level

SITE PLAN. DRAWING no. 1999/B 1:200@A3


PROPOSED DRAWINGS FLOOR PLANS



KEY

- 1. Bin store
- 2. Laundry chute


GROUND FLOOR PLAN. DRAWING no. 2001/B 1:100@A3

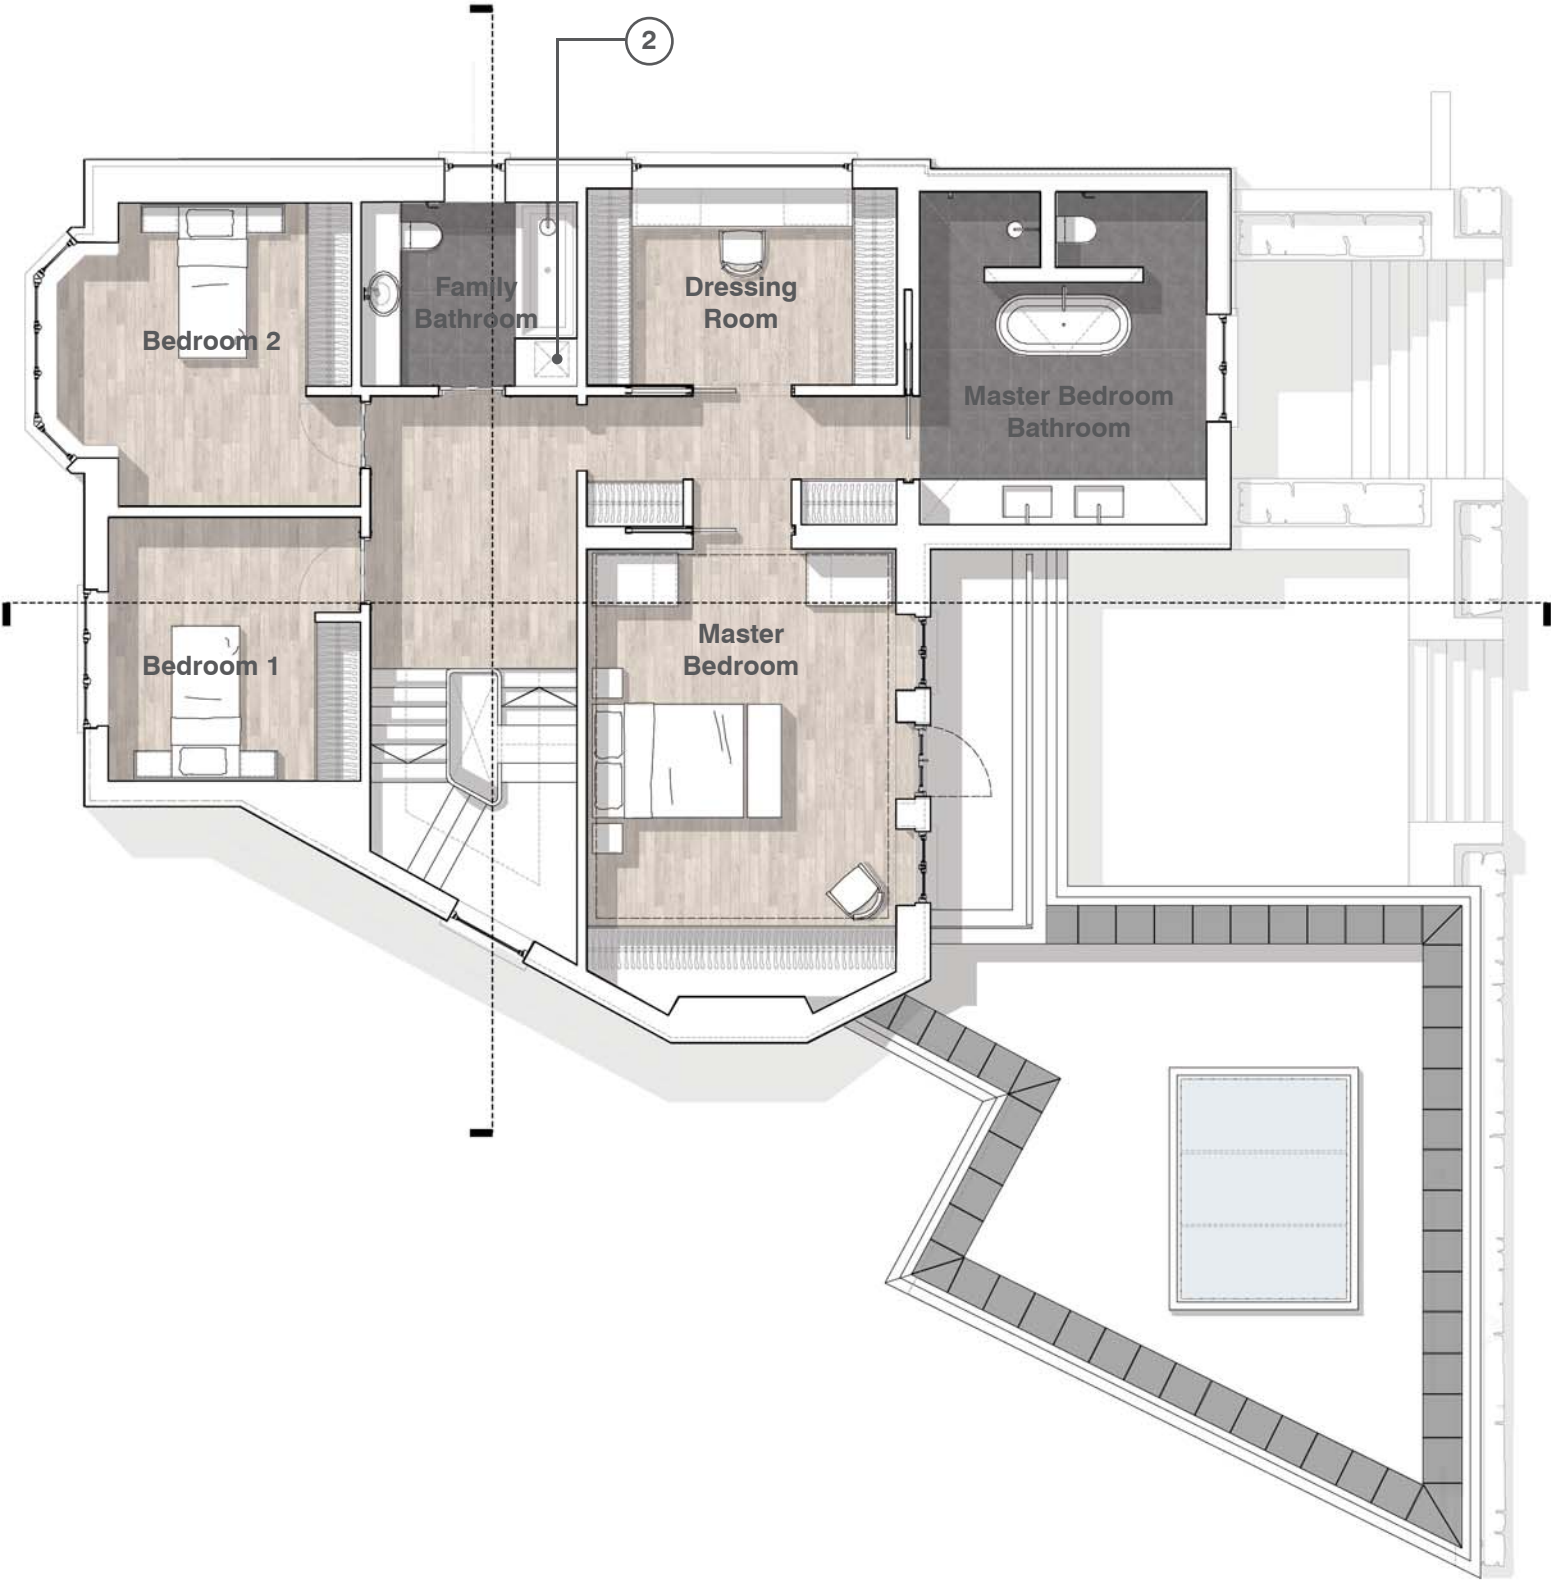

KEY


- 1. Laundry chute

FIRST FLOOR PLAN. DRAWING no. 2002/B. 1:100@A3

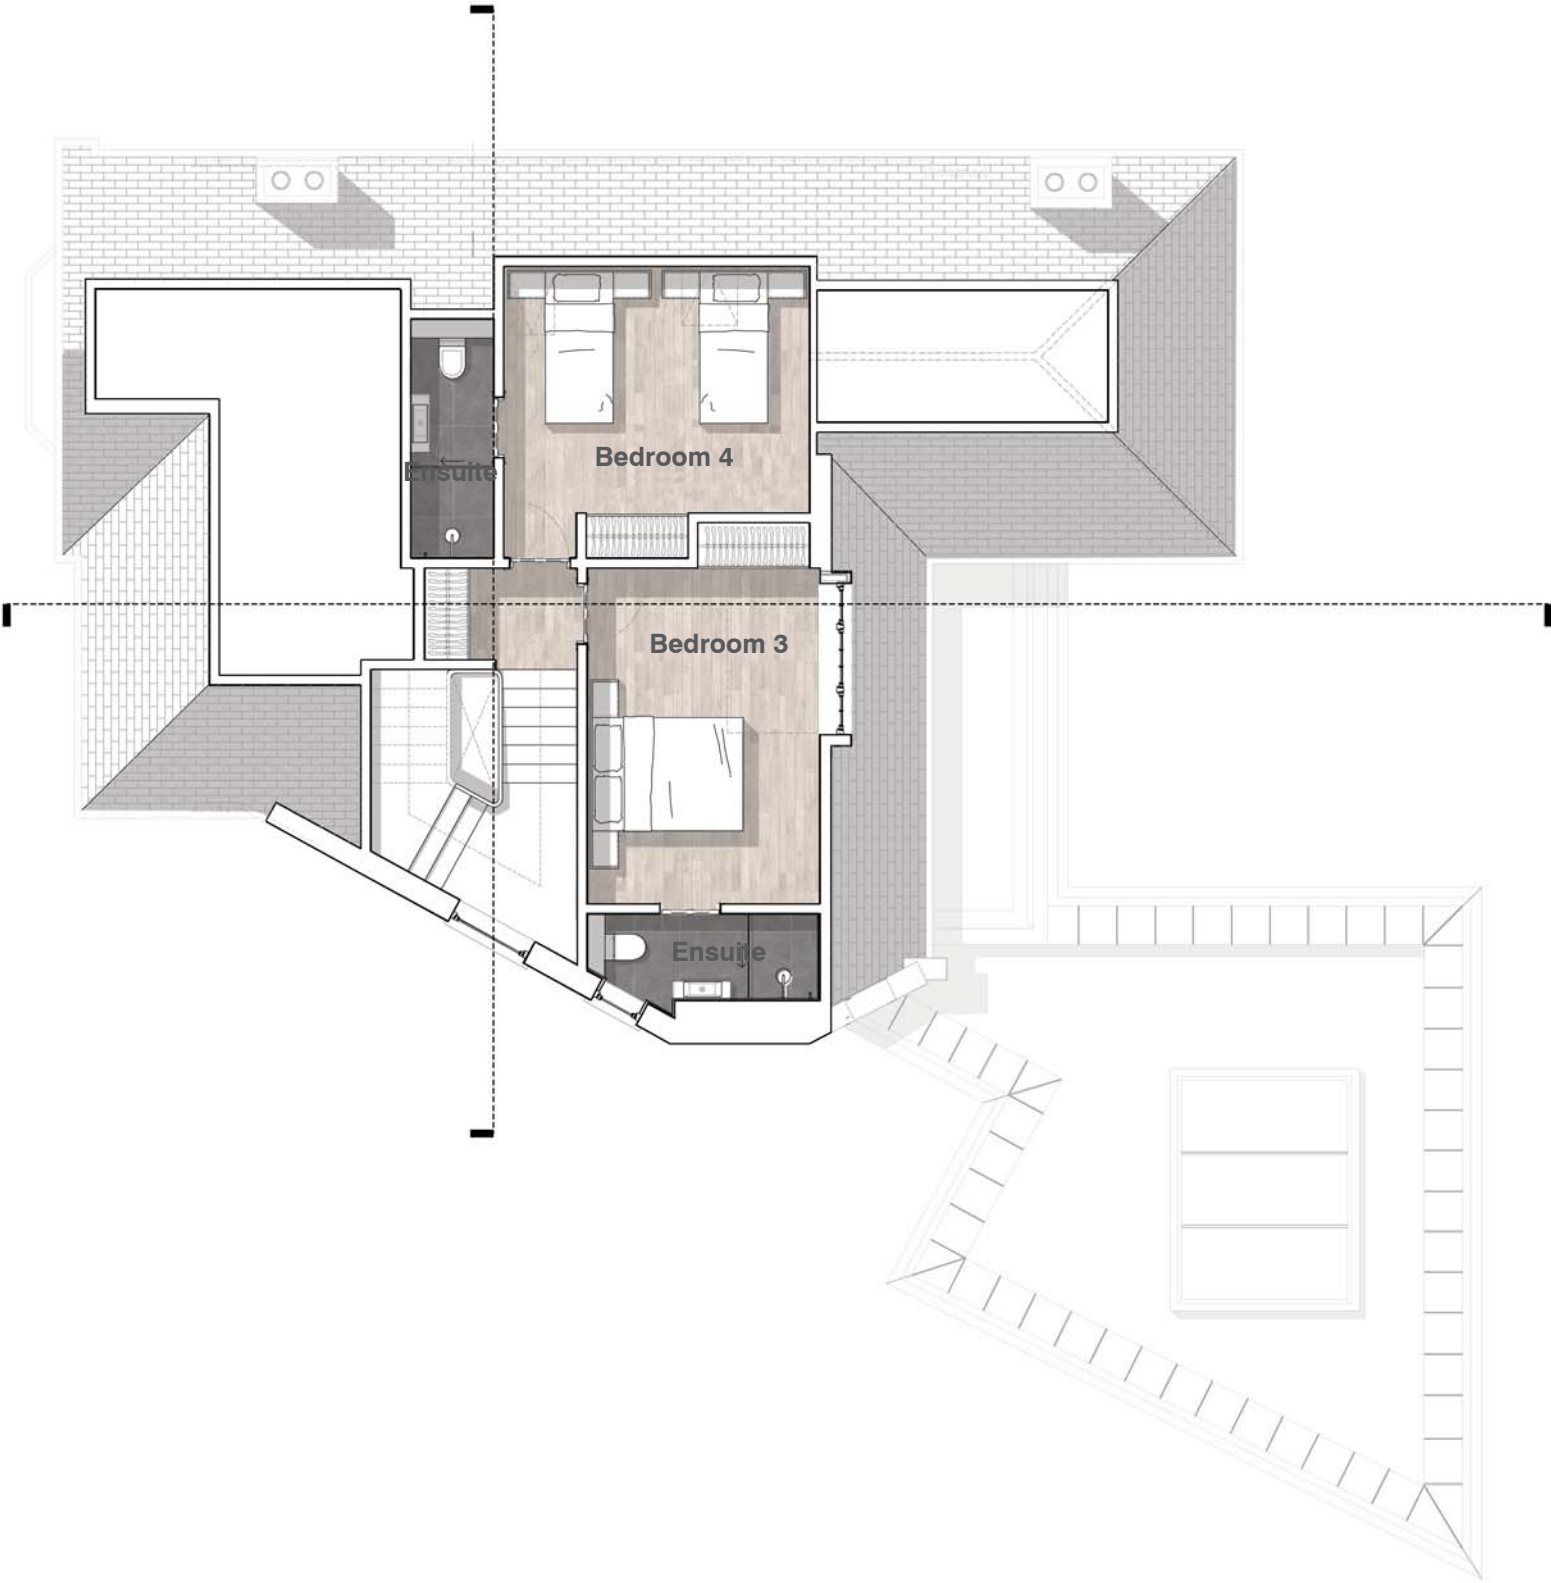

SECOND FLOOR PLAN. DRAWING no. 2003/B 1:100@A3

PROPOSED DRAWINGS
FLOOR PLANS

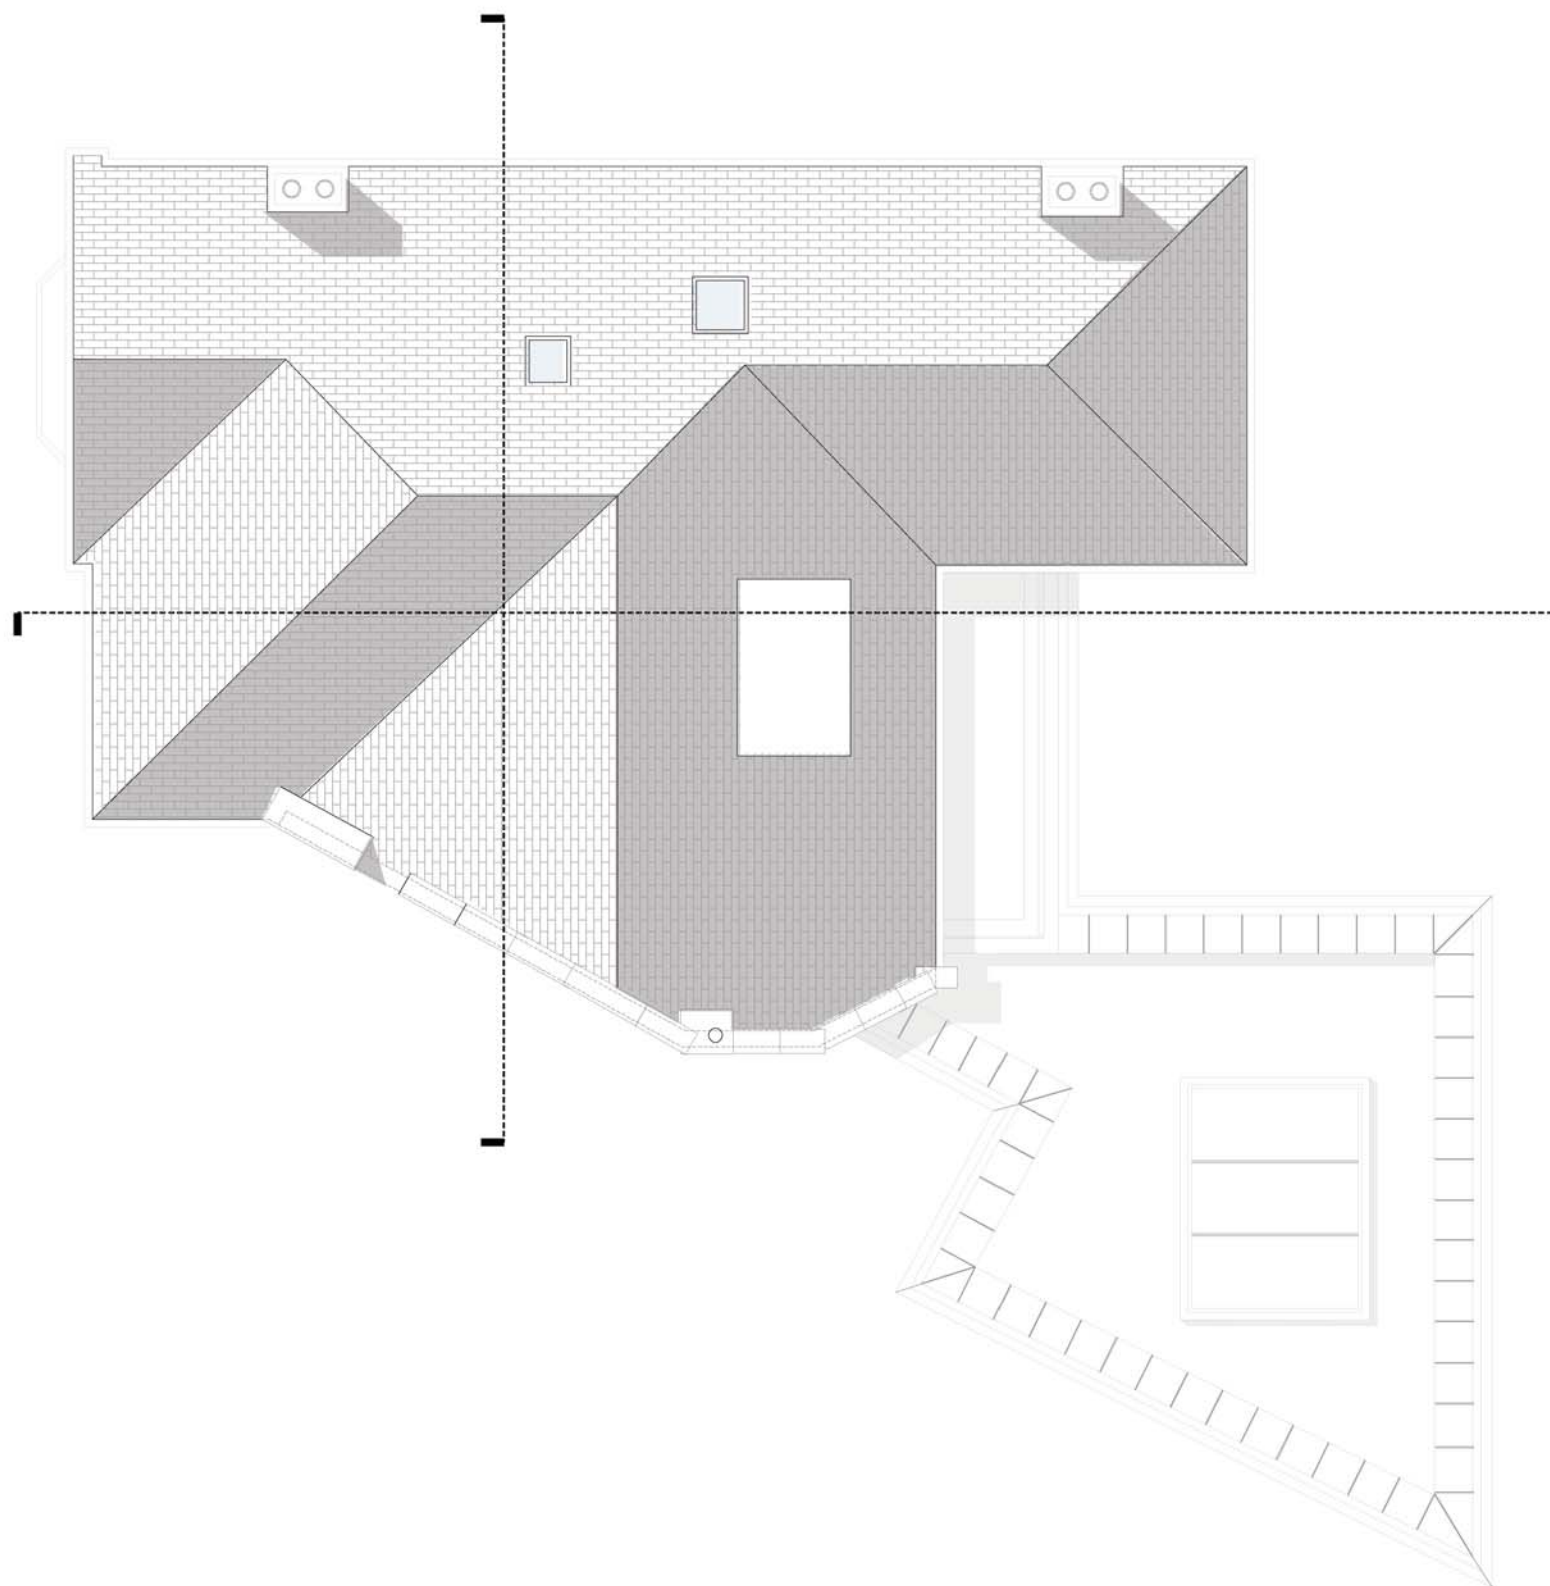

ROOF PLAN. DRAWING no. 2004/B 1:100@A3



PROPOSED DRAWINGS ELEVATIONS



Key

- 1 Access to basement
- 2 Insulated render painted white
- 3 Metal railing in historic form, painted black
- 4 Flat glazed roof light
- 5 New double glazed timber framed window



REAR ELEVATION. DRAWING no. 2101/B. 1:100@A3

PROPOSED DRAWINGS ELEVATIONS



Key

- 1 Access to basement
- 2 Insulated render painted white
- 3 Metal railing in historic form, painted black
- 4 Flat glazed roof light
- 5 New double glazed timber framed window
- 6 Privacy screen 1.8m obscure glass



REAR ELEVATION-SECTION. DRAWING no. 2102/B. 1:100@A3



- Key**
- 1 Insulated brick slip to match red clay brick of neighbouring building
 - 2 Flat glazed roof light
 - 3 Insulated render painted white
 - 4 New double glazed timber frame window



EAST ELEVATION. DRAWING no. 2104/B. 1:100@A3