





FIRST FLOOR PLAN

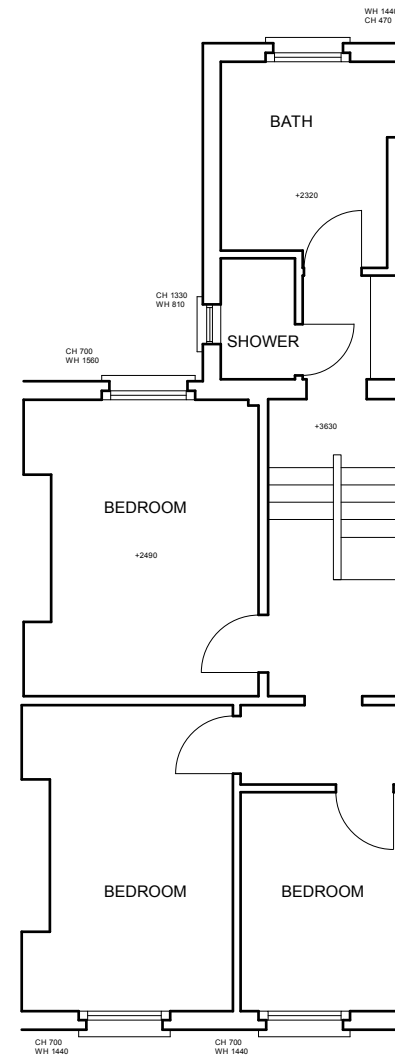

SECOND FLOOR PLAN

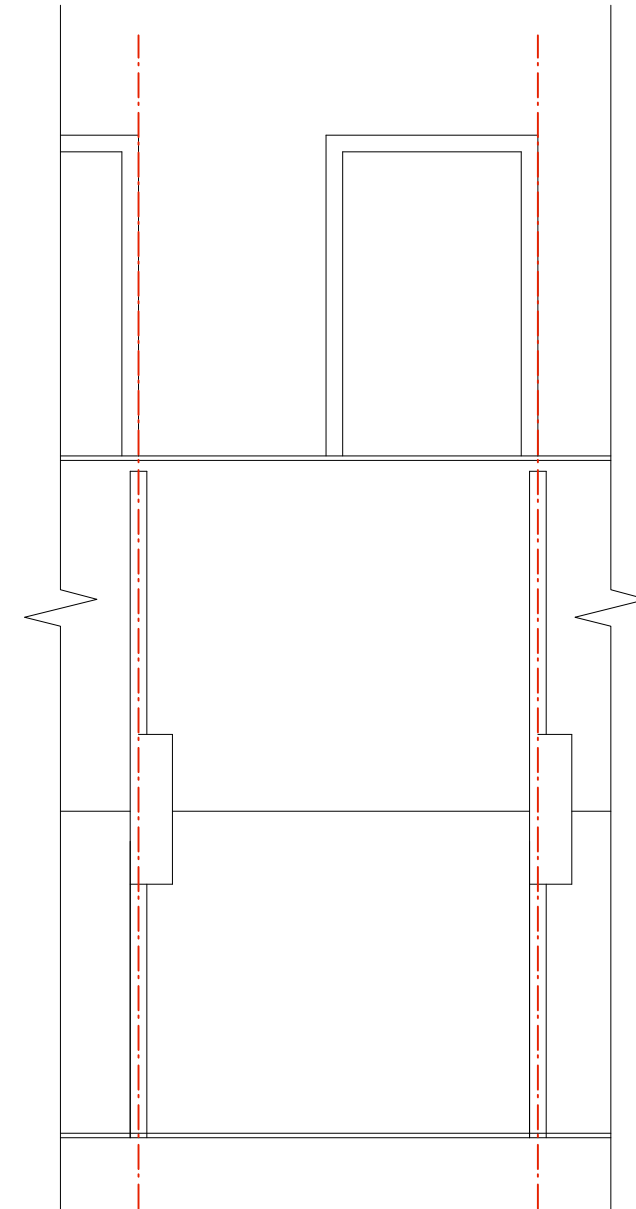

ROOF PLAN

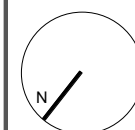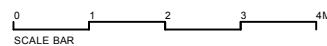

project	18B IVERSON ROAD NW6		
title	EXISTING FLOOR PLANS		
scale	1:100 @A3	date	DEC 15
project no.	306	drg. no.	01.01

martin taylor interior design

l. 020 3222 0519
 m. 07956 474832
 e. martin@mtd.co.uk
 a. Studio 205, 134-146 Curtain Road LONDON EC2A 3AR
 w. www.mtd.co.uk


This drawing is for illustrative purposes only. Do not scale from this drawing.

All dimensions to be checked on site prior to manufacture and construction. All discrepancies to be brought to the attention of the Designer immediately.


This drawing remains the property of Martin Taylor. Under Copyright Law no copies of this drawing are to be made without permission.




FRONT ELEVATION

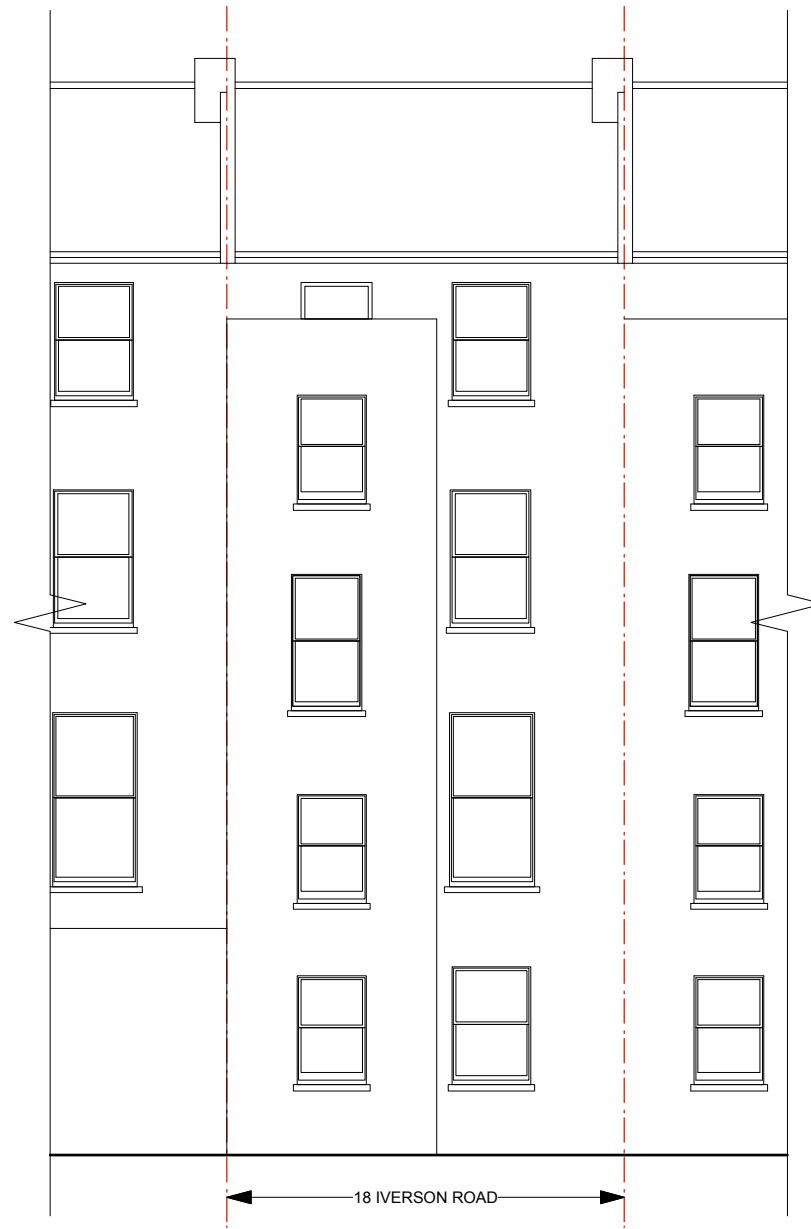

REAR ELEVATION

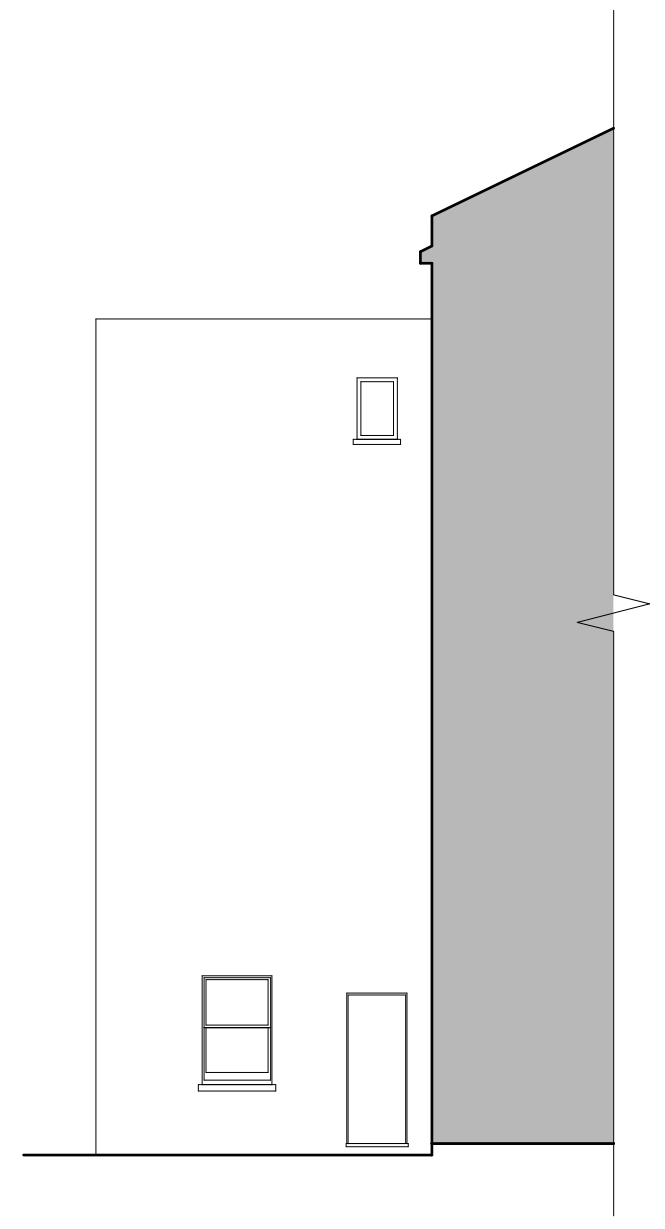

SIDE ELEVATION

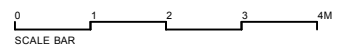


project	18B IVERSON ROAD NW6		
title	EXISTING ELEVATIONS		
scale	1:100 @A3	date	DEC 15
project no.	306	drg. no.	01.02


martin taylor interior design

t. 020 3222 0519
 m. 07956 474832
 e. martin@mtid.co.uk
 a. Studio 205, 134-146 Curtain Road LONDON EC2A 3AR
 w. www.mtid.co.uk

This drawing is for illustrative purposes only. Do not scale from this drawing.
 All dimensions to be checked on site prior to manufacture and construction. All discrepancies to be brought to the attention of the Designer immediately.
 This drawing remains the property of Martin Taylor. Under Copyright Law no copies of this drawing are to be made without permission.

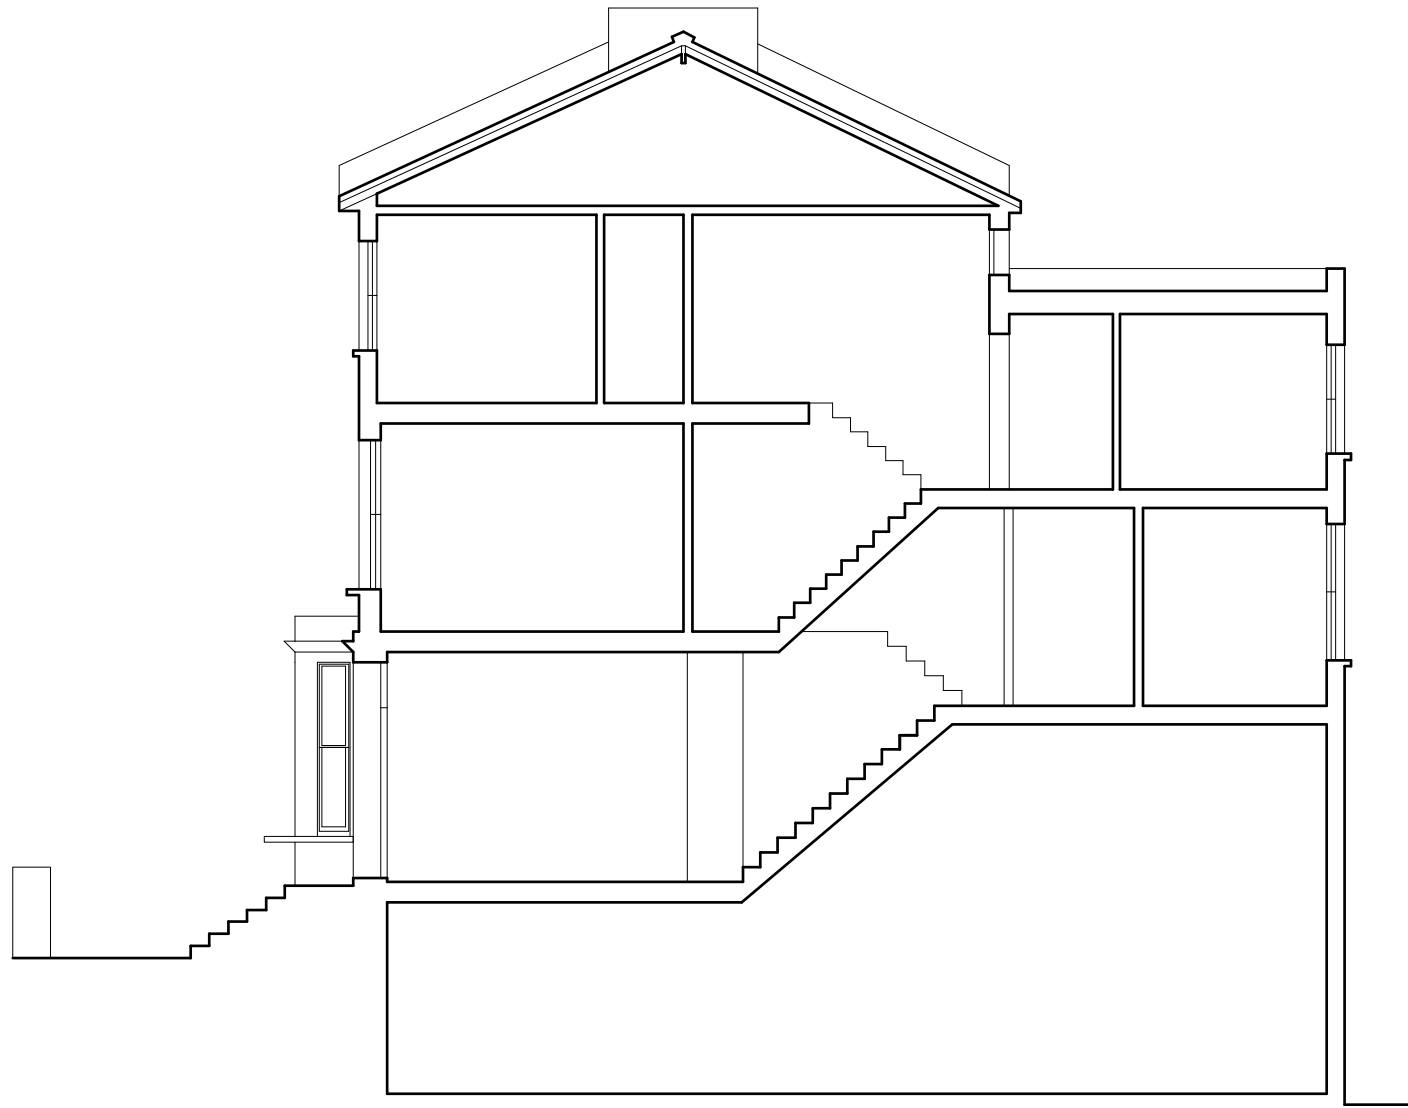

SECTION

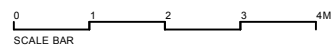

project	18B IVERSON ROAD NW6		
title	EXISTING SECTIONS		
scale	1:100 @A3	date	DEC 15
project no.	306	drg. no.	01.03

martin taylor interior design

t. 020 3222 0519
 m. 07956 474832
 e. martin@mtid.co.uk
 a. Studio 205, 134-146 Curtain Road LONDON EC2A 3AR
 w. www.mtid.co.uk

This drawing is for illustrative purposes only. Do not scale from this drawing.
 All dimensions to be checked on site prior to manufacture and construction. All discrepancies to be brought to the attention of the Designer immediately.
 This drawing remains the property of Martin Taylor. Under Copyright Law no copies of this drawing are to be made without permission.