


EXISTING CONNECTION DETAILS 1 & 2 - TOP VIEW
Scale 1:10

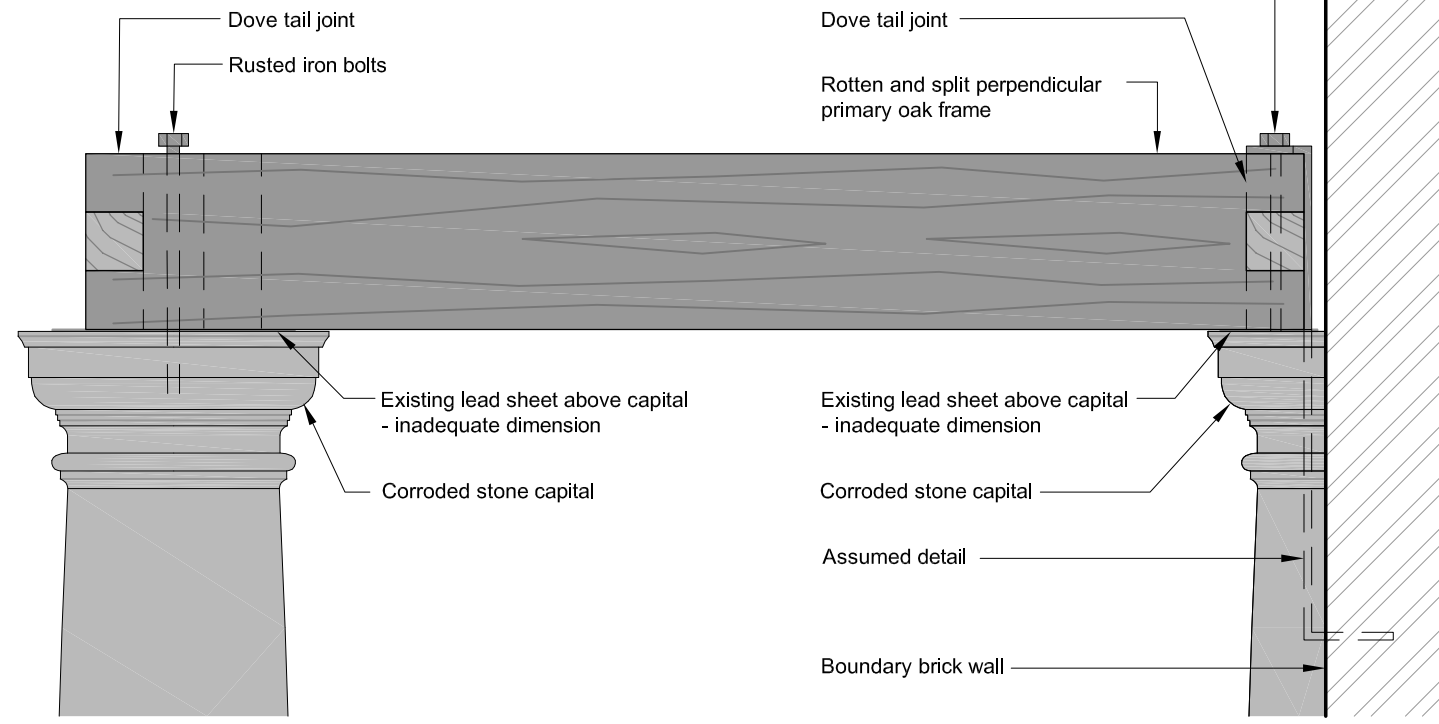


EXISTING CONNECTION DETAIL 1 & 2 - SIDE VIEW
Scale 1:10



PHOTO OF DETAIL 1




PHOTO OF DETAIL 2

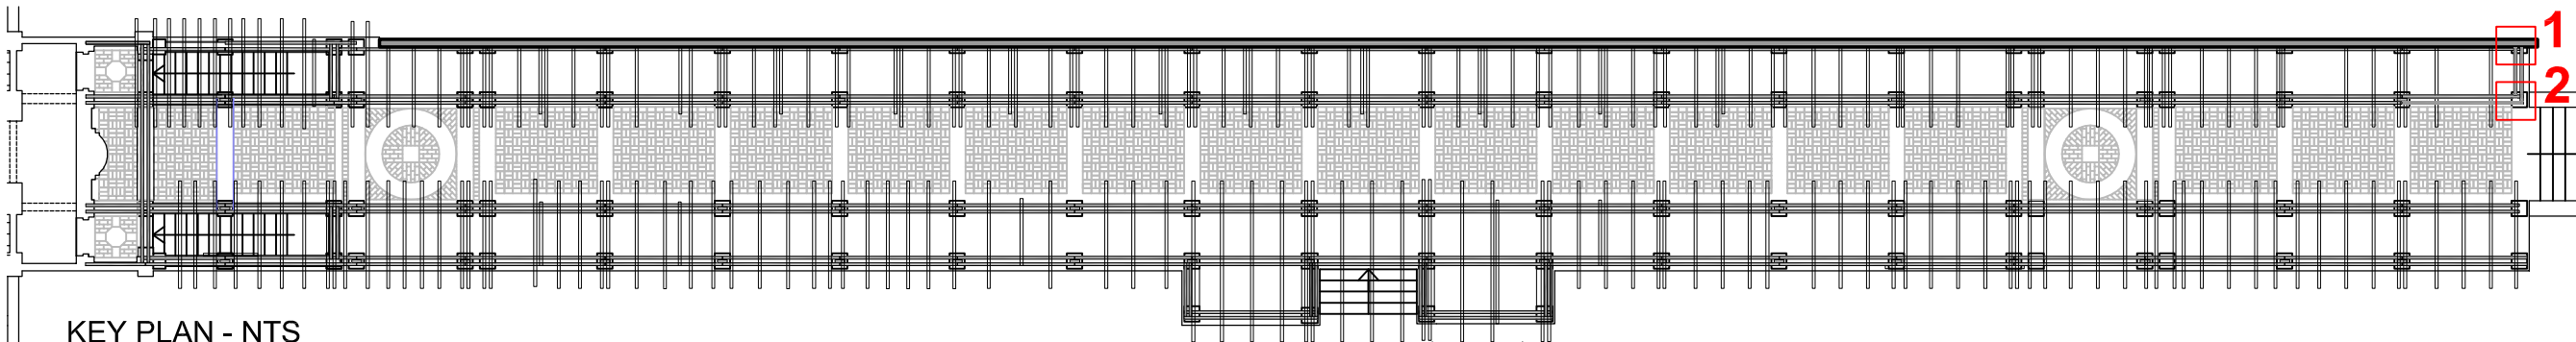

KEY PLAN - NTS

- GENERAL NOTES:
- Do not scale from this drawing. Use figured dimensions only. Contractor to check dimensions on site prior to construction and notify CA of any discrepancy.
 - This drawing is to be read in conjunction with all other relevant contract drawings, specifications & Schedules.
 - If in doubt: Ask.
 - Martin Ashley Architects shall be notified in writing of any discrepancies.

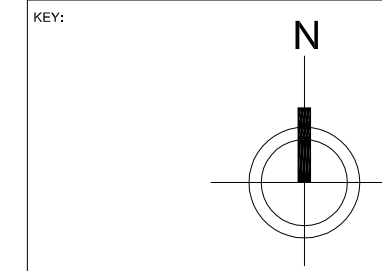

KEY:

Note:
All dimensions to be checked on site prior to construction.

Rev.	Date.	Reason For Issue.	Chk.

Status
Preliminary


MARTIN ASHLEY ARCHITECTS
 46-48 London Road, Twickenham, Middlesex, TW1 3RJ
 T +44 (0) 20 8948 7788
 www.ma-arch.co.uk

Client
City of London
City Surveyor's Department

Project
Hill Garden Pergola Oak Framework at Hampstead Heath

Title
Oak frame details as existing

Date	Scale
April 2016	1:10 @ A3
Checked By	Drawn By
AH	FB
Drawing Number	Revision
2253-01/03/01	.

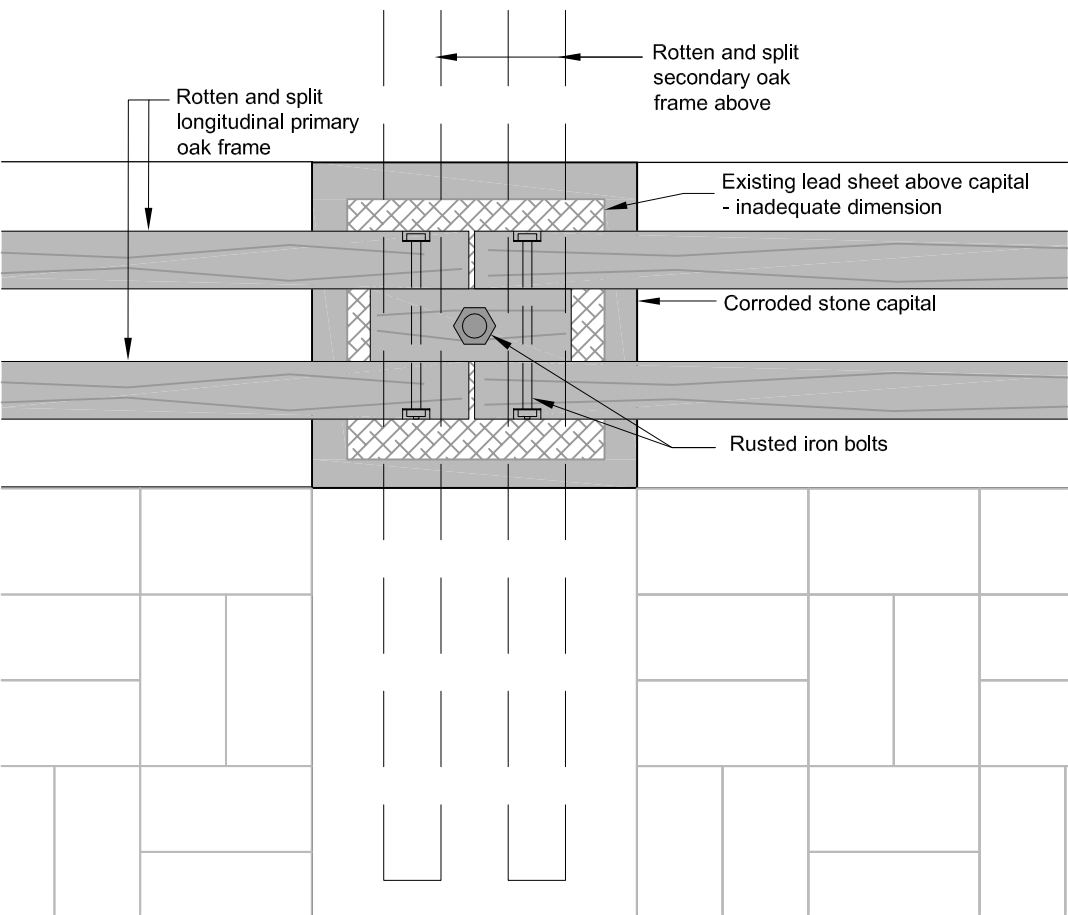


TYPICAL EXISTING CONNECTION DETAILS **3** - TOP VIEW

Scale 1:10



PHOTO OF DETAIL **3**

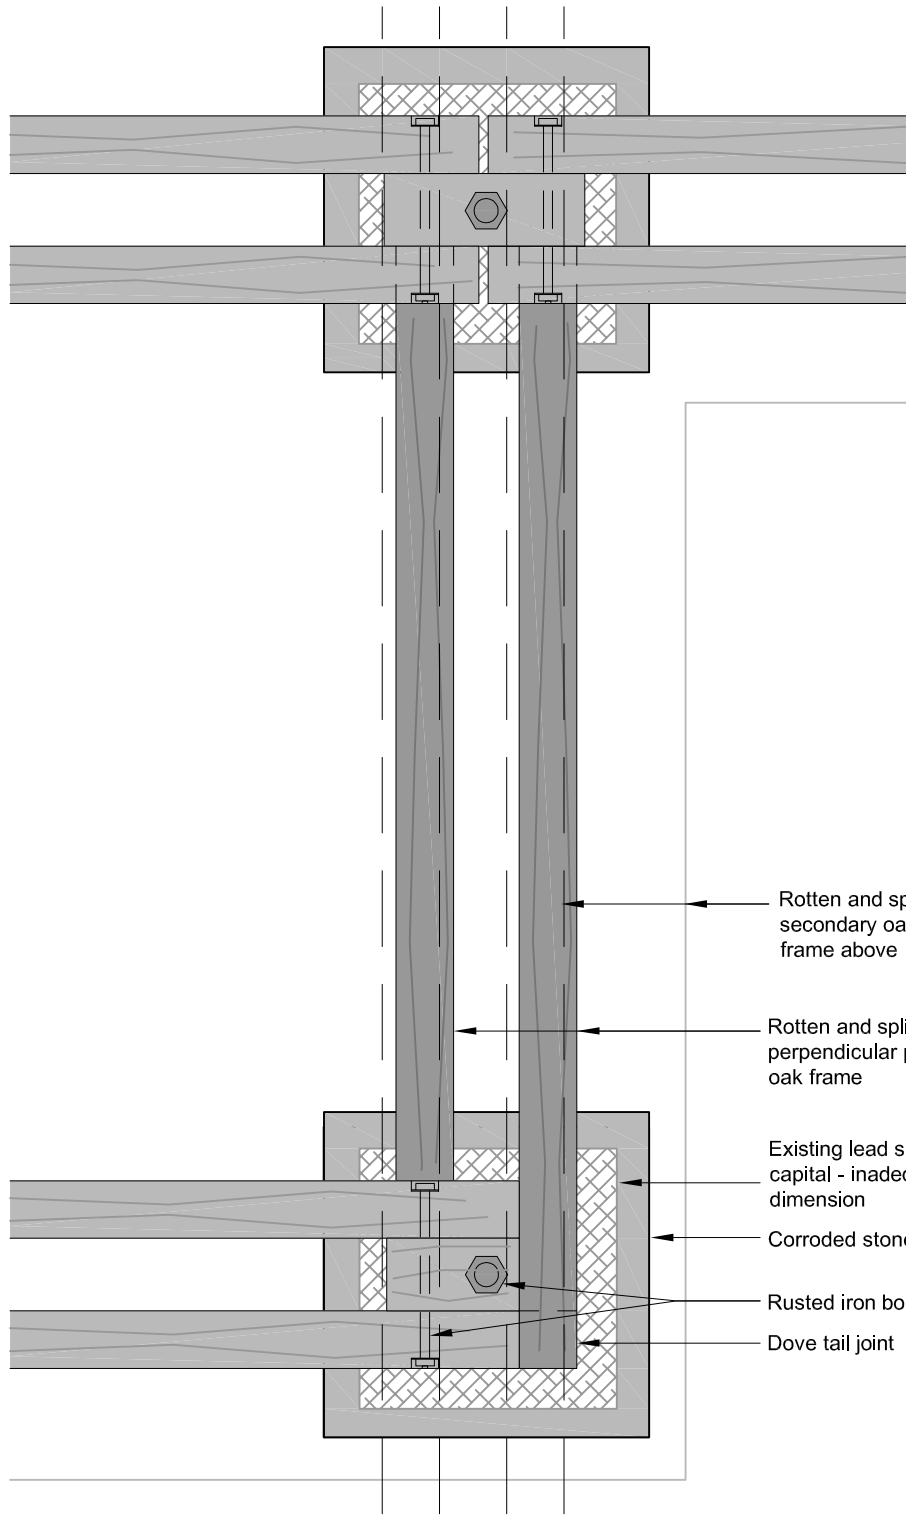

EXISTING CONNECTION DETAILS **4 & 5** - TOP VIEW

Scale 1:10




PHOTO OF DETAIL **4**



PHOTO OF DETAIL **5**



GENERAL NOTES:
 1. Do not scale from this drawing. Use figured dimensions on site prior to construction and notify CA of any discrepancy.
 2. This drawing is to be read in conjunction with all other relevant contract drawings, specifications & Schedules.
 3. If in doubt: Ask
 4. Martin Ashley Architects shall be notified in writing of any discrepancies.

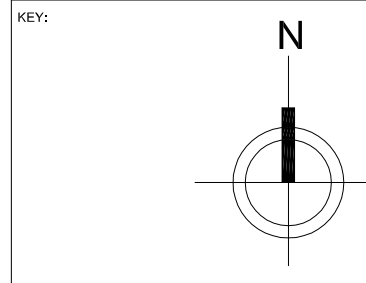

Note:
All dimensions to be checked on site prior to construction.

Rev.	Date.	Reason For Issue.	Chk.

Status
Preliminary


MARTIN ASHLEY ARCHITECTS
 46-48 London Road, Twickenham, Middlesex, TW1 3RJ
 T +44 (0) 20 8948 7788
 www.ma-arch.co.uk

Client
City of London
City Surveyor's Department

Project
Hill Garden Pergola Oak Framework at Hampstead Heath

Title
Oak frame details as existing

Date April 2016	Scale 1:10 @ A3
Checked By AH	Drawn By FB
Drawing Number 2253-01/03/02	
	Revision

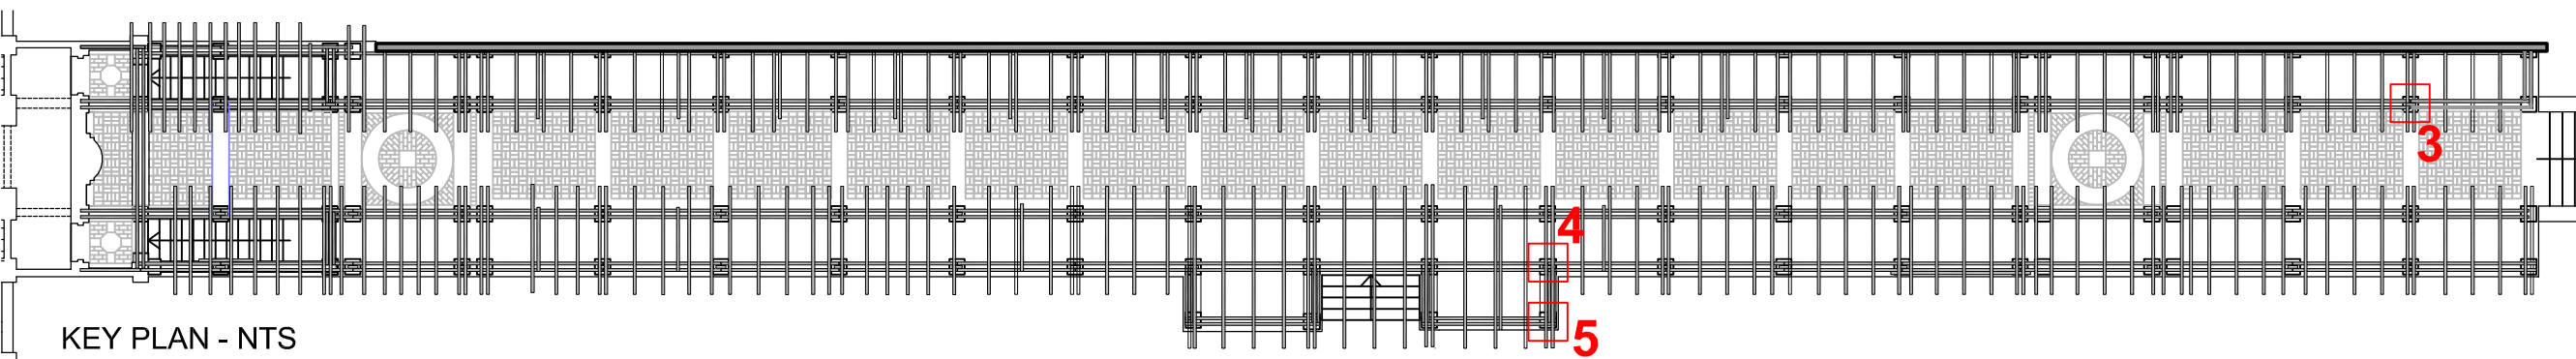


KEY PLAN - NTS




VIEW OF SECONDARY OAK FRAME PROFILE
DETAIL 6



PHOTO OF CONNECTION OF PRIMARY TIMBER BEAMS
TO BELVEDERE WALL
DETAIL 7

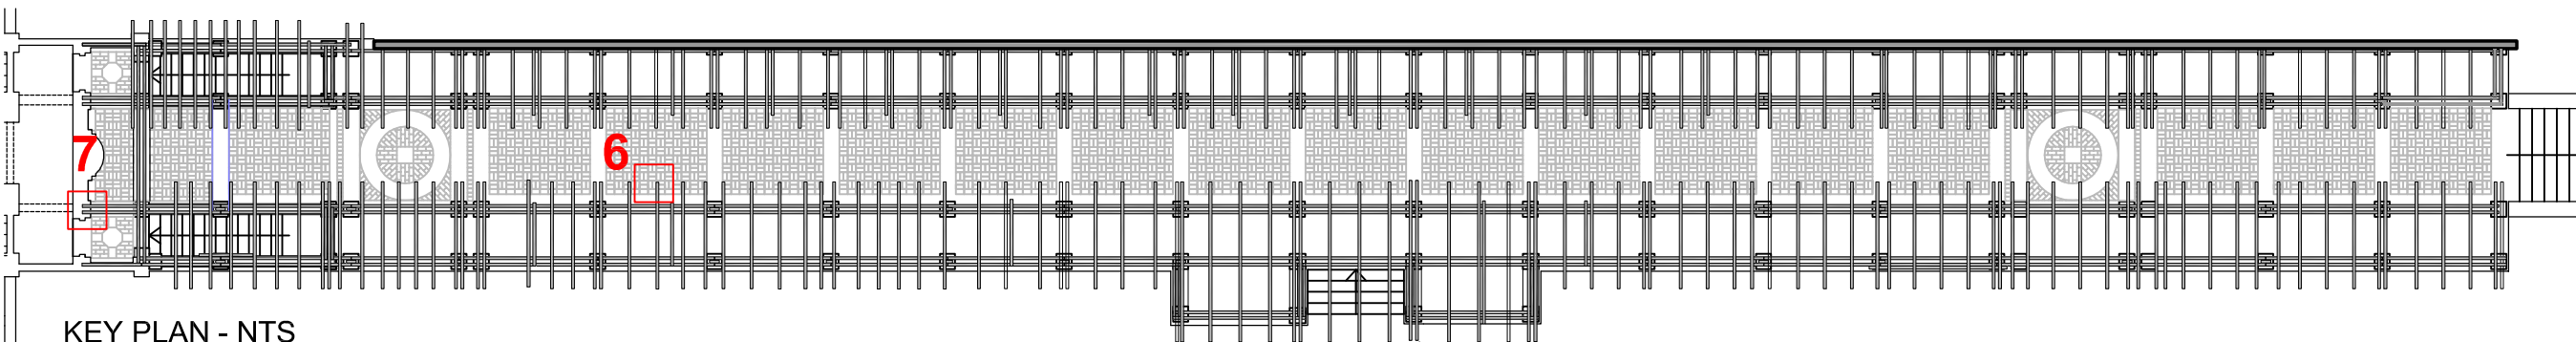

KEY PLAN - NTS

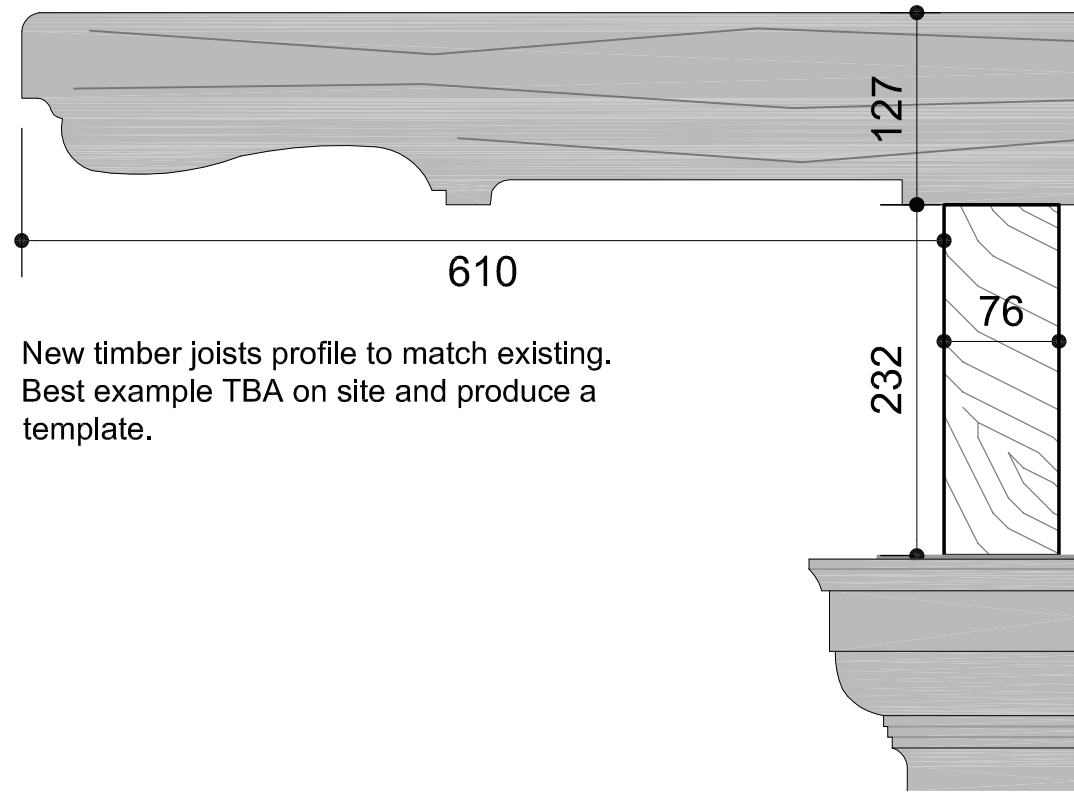

New timber joists profile to match existing.
Best example TBA on site and produce a
template.


EXISTING SECONDARY OAK FRAME PROFILE
DETAIL 6
Scale 1:5



GENERAL NOTES:

1. Do not scale from this drawing. Use figured dimensions only. Contractor to check dimensions on site prior to construction and notify CA of any discrepancy.
2. This drawing is to be read in conjunction with all other relevant contract drawings, specifications & Schedules.
3. If in doubt: Ask
4. Martin Ashley Architects shall be notified in writing of any discrepancies.

KEY:

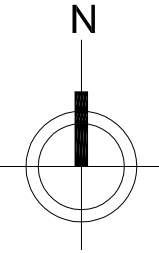

Note:
All dimensions to be checked
on site prior to construction.

Rev.	Date.	Reason For Issue.	Chk.

Status
Preliminary


M MARTIN ASHLEY ARCHITECTS
46-48 London Road, Twickenham, Middlesex, TW1 3RJ
T +44 (0) 20 8948 7788
www.ma-arch.co.uk

Client
City of London
City Surveyor's Department

Project
Hill Garden Pergola Oak Framework
at Hampstead Heath

Title
Oak frame details
as existing

Date April 2016	Scale 1:5 @ A3
Checked By AH	Drawn By FB
Drawing Number 2253-01/03/03	
Revision .	

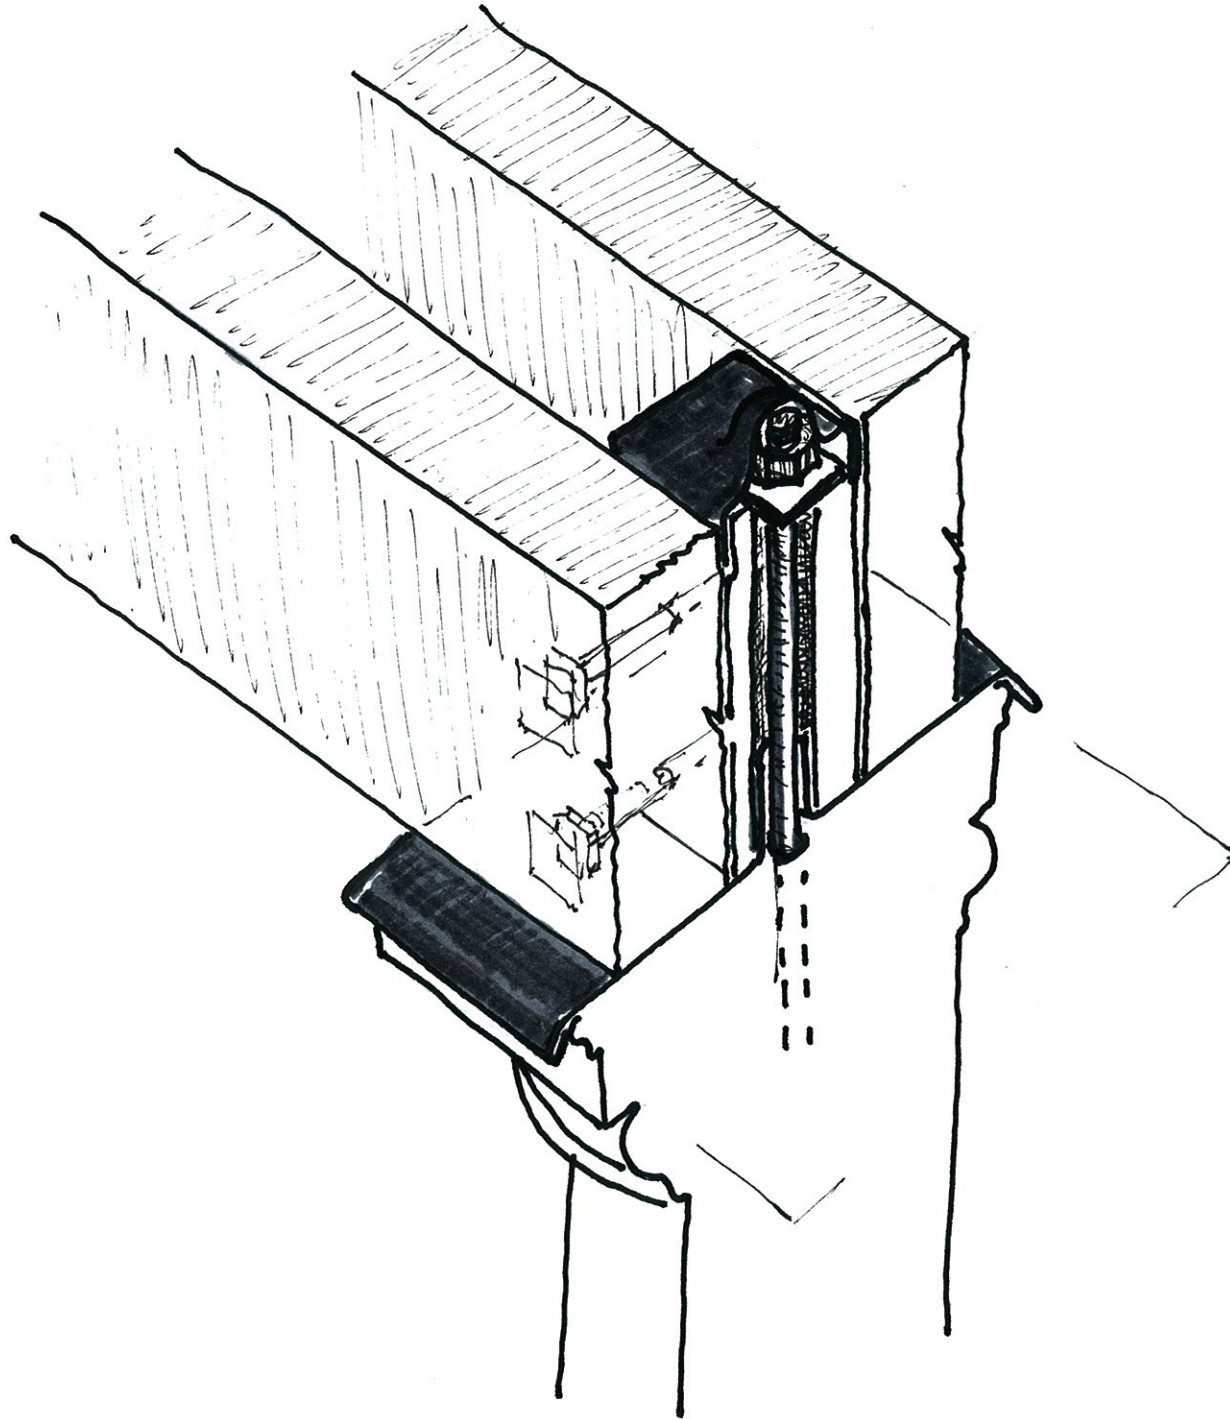

MARTIN ASHLEY
ARCHITECTS

SK 2253-01/08/01
LEAD DETAIL TO COLUMN
CAPITALS, AS PROPOSED
AH 25/04/2016