


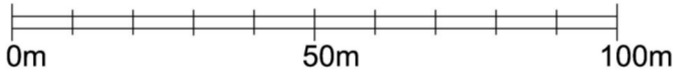


SCALE 1:1250 



LOCATION PLAN Scale 1:1250

**General Notes:**  
 Report all errors, omission and discrepancies.  
 Verify all dimensions on site before commencing any work on site or preparing any shop drawings.  
 All materials, components and workmanship are to comply with the relevant British Standards, Codes of Practice and appropriate manufacturers' recommendations that from time to time shall apply.  
 this drawing and design remains the property of SIAW and may not be reproduced in any way without prior consent.

**NOTES**

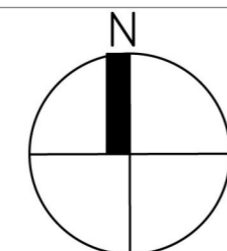

Rev	Date	Issue	REVISION

PROJECT PRIVATE HOUSE 3 KIDDERPORE AVENUE LONDON, NW3 7SX
CLIENT MR & MRS MICHAELSON

ZONE	DISCIPLINE	STATUS	
LEVEL	DRAWING NUMBER	REVISION	
CAD FILE	XREF FILE		
JOB NO.	CJ/SIB		
DRAWING TITLE LOCATION PLAN			
SCALE	DATE	DRAWN	CHECKED
1:1250	03.05.2016	LS	IS



**S. ILAN ARCHITECTURAL WORKSHOP**  
 Winston House, Suite 332, 2 Dollis Park, London, N3 1HF  
 T. 020 8346 0628 F. 020 8346 0635 E. info@siaw.co.uk

PROJECT TITLE PRIVATE HOUSE