




LOCATION PLAN

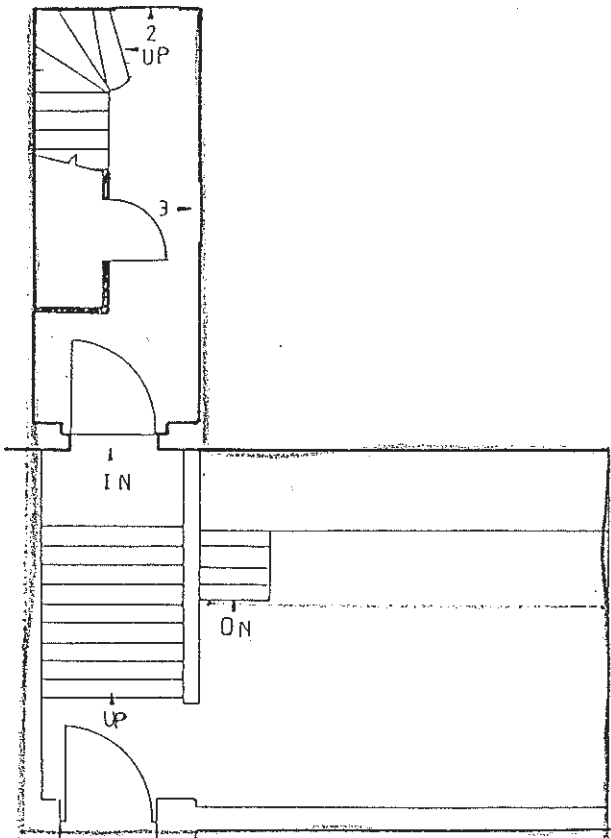


GROUND FLOOR

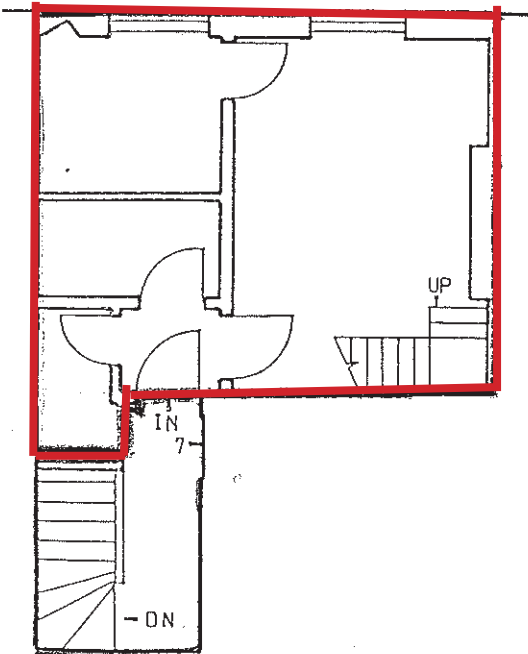

SECOND FLOOR

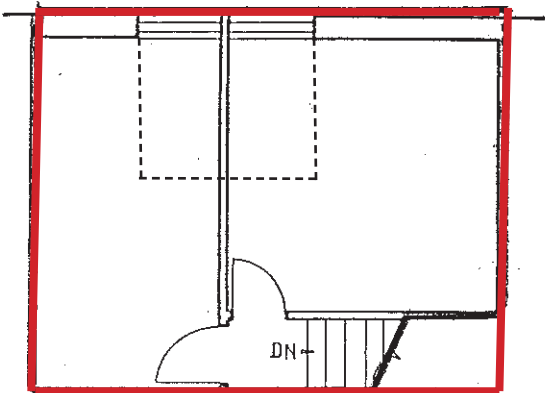

THIRD FLOOR

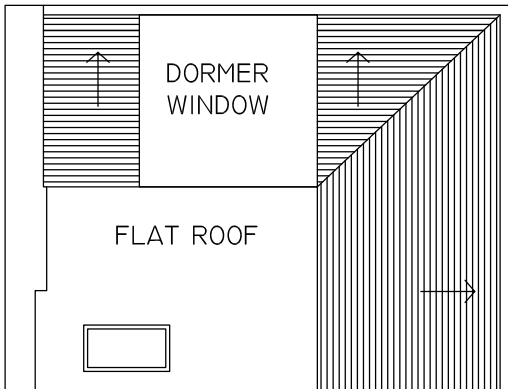

ROOF

AS EXISTING

AS PROPOSED

THIRD FLOOR

SECTION

BED 1

BED 2

BED 1

BED 2

SECTION

ROOF PLAN

DORMER  
WINDOWS

FLAT  
ROOF



DORMER  
EXTENDED


FLAT  
ROOF

NEW  
DORMER  
WINDOW


1:50 scale bar

0 2.5 5m

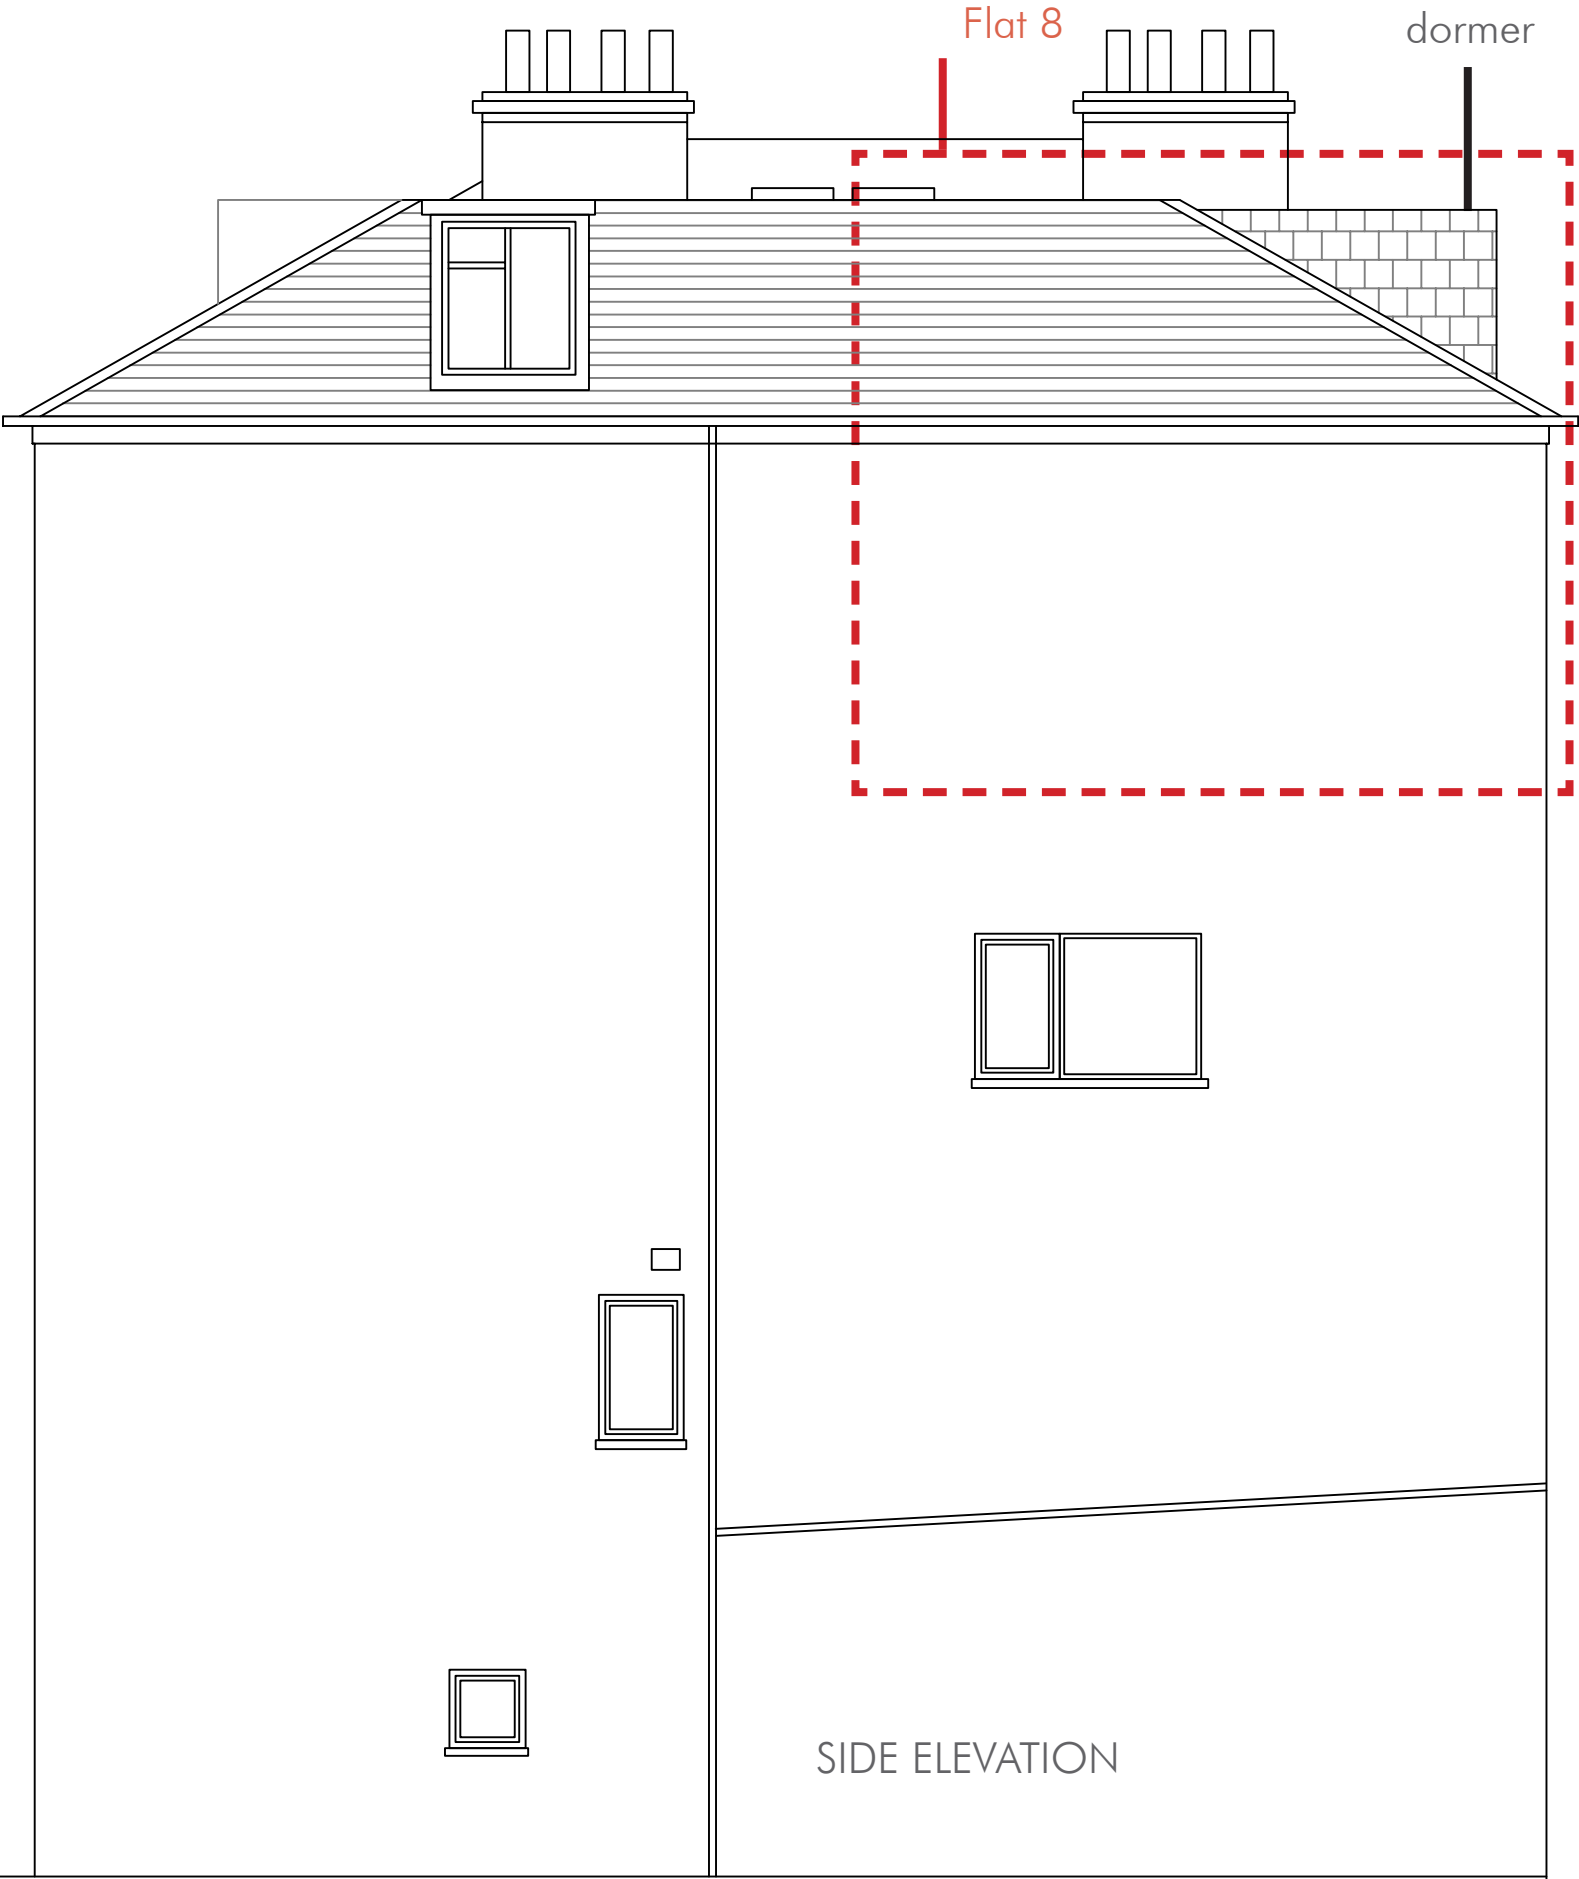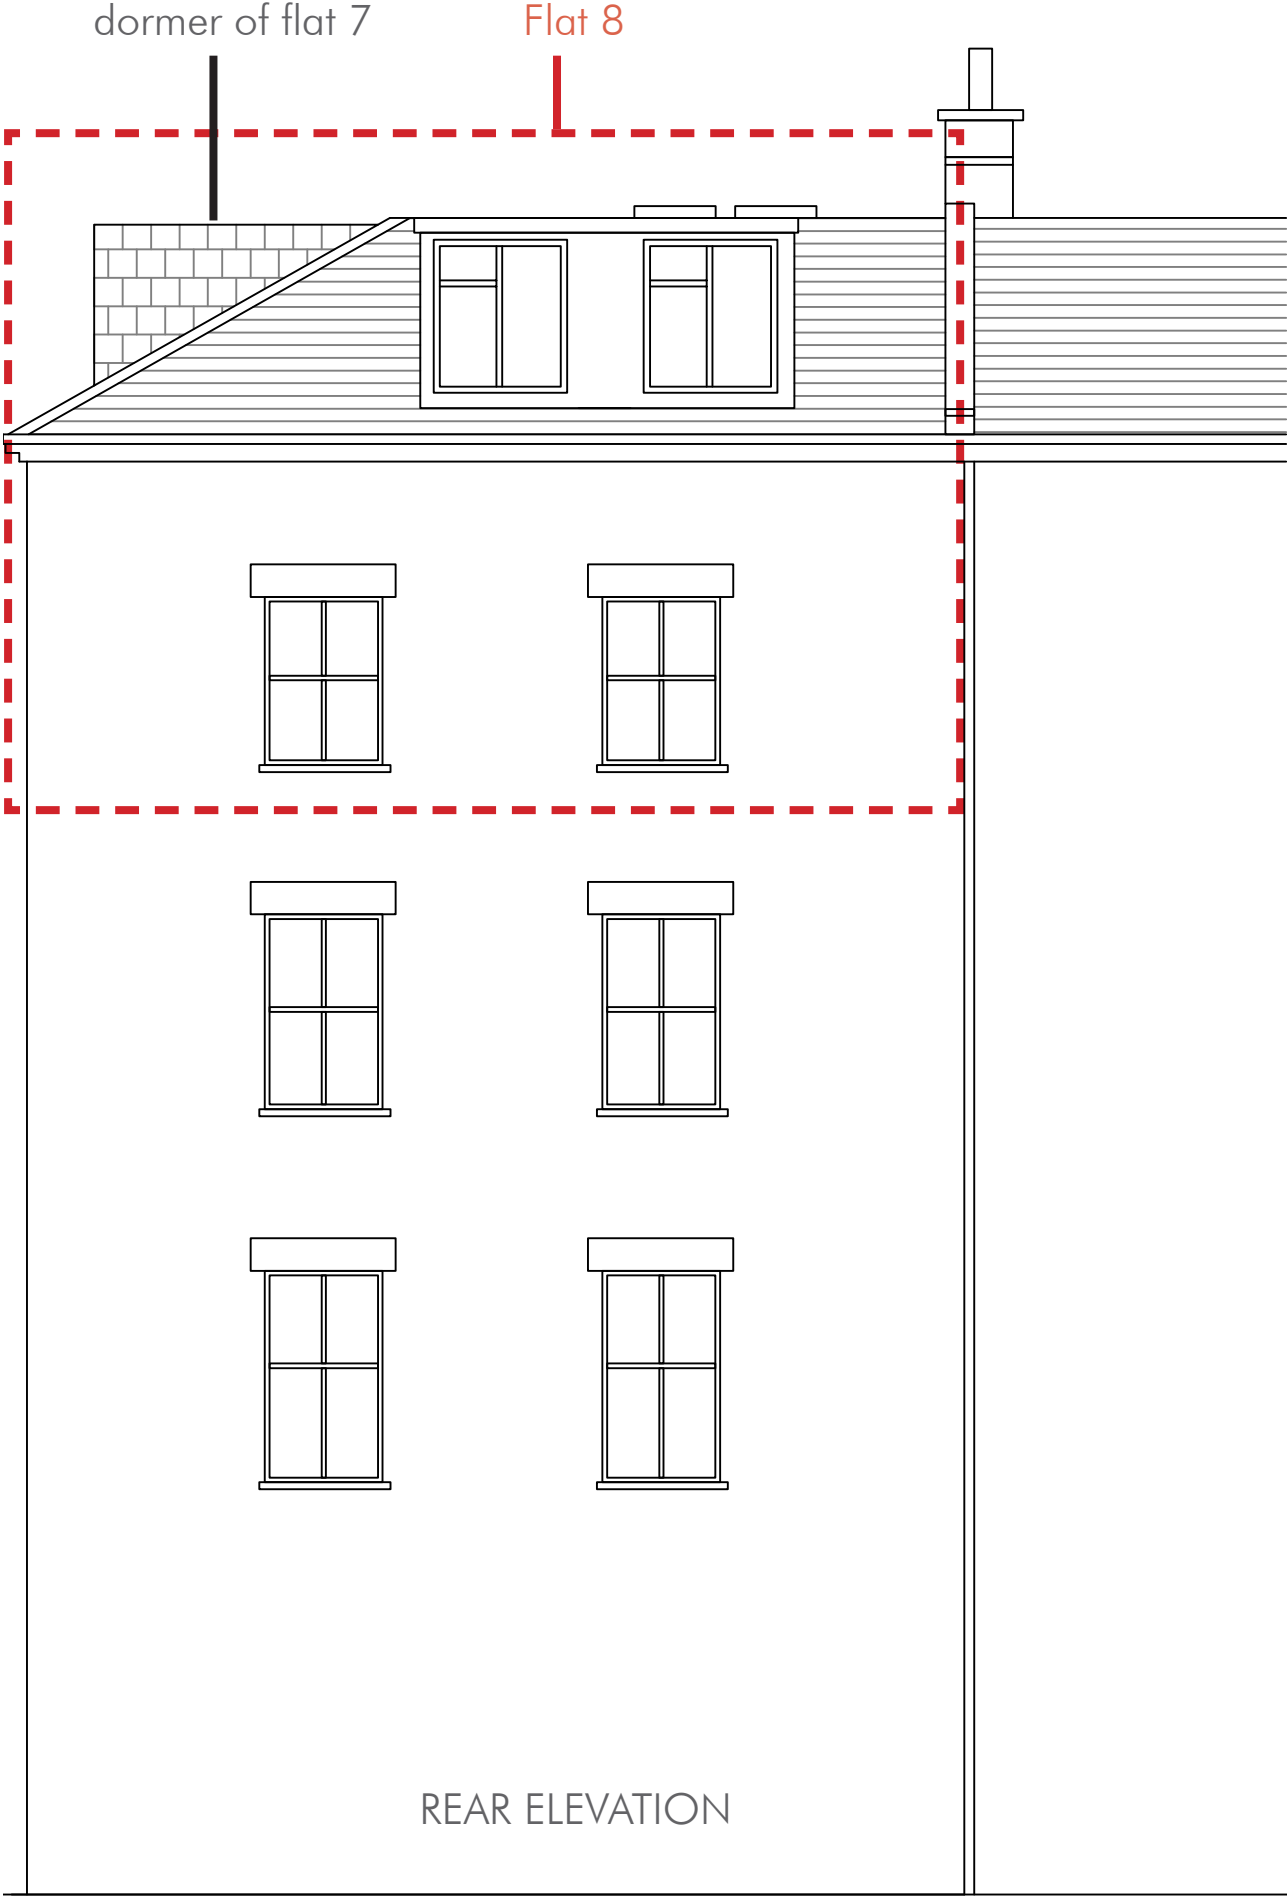

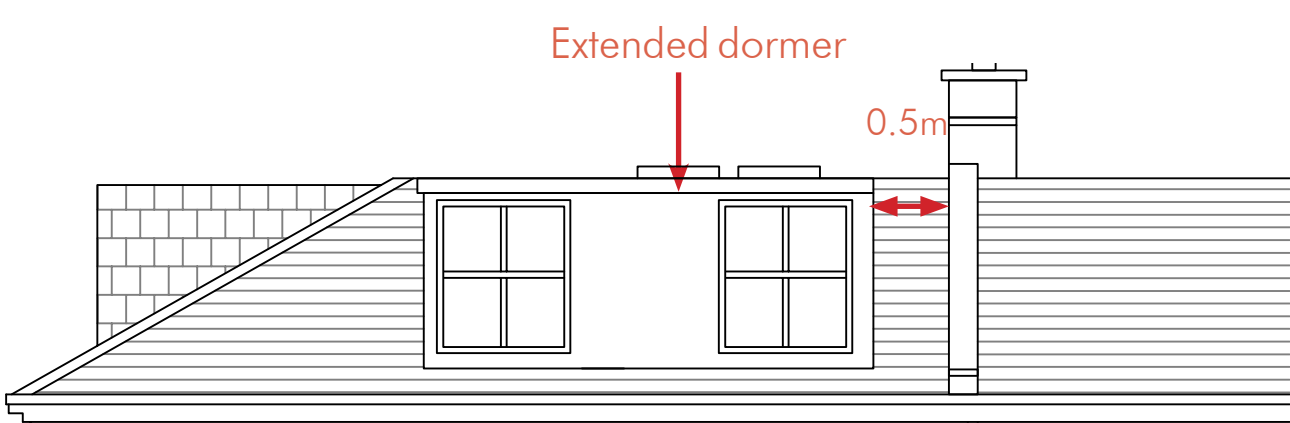


REAR ELEVATION

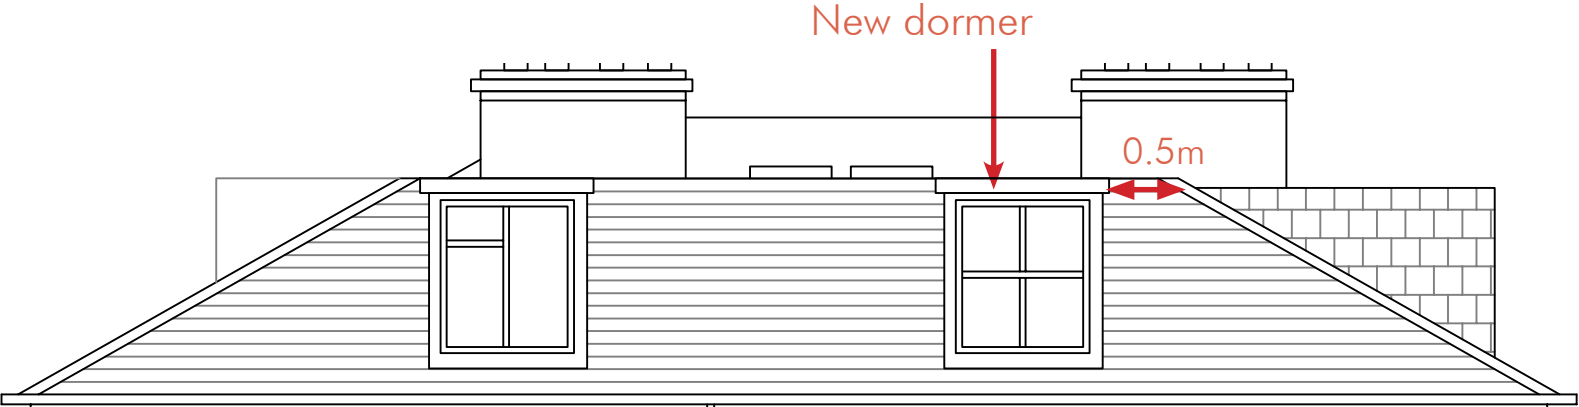

SIDE ELEVATION

AS EXISTING

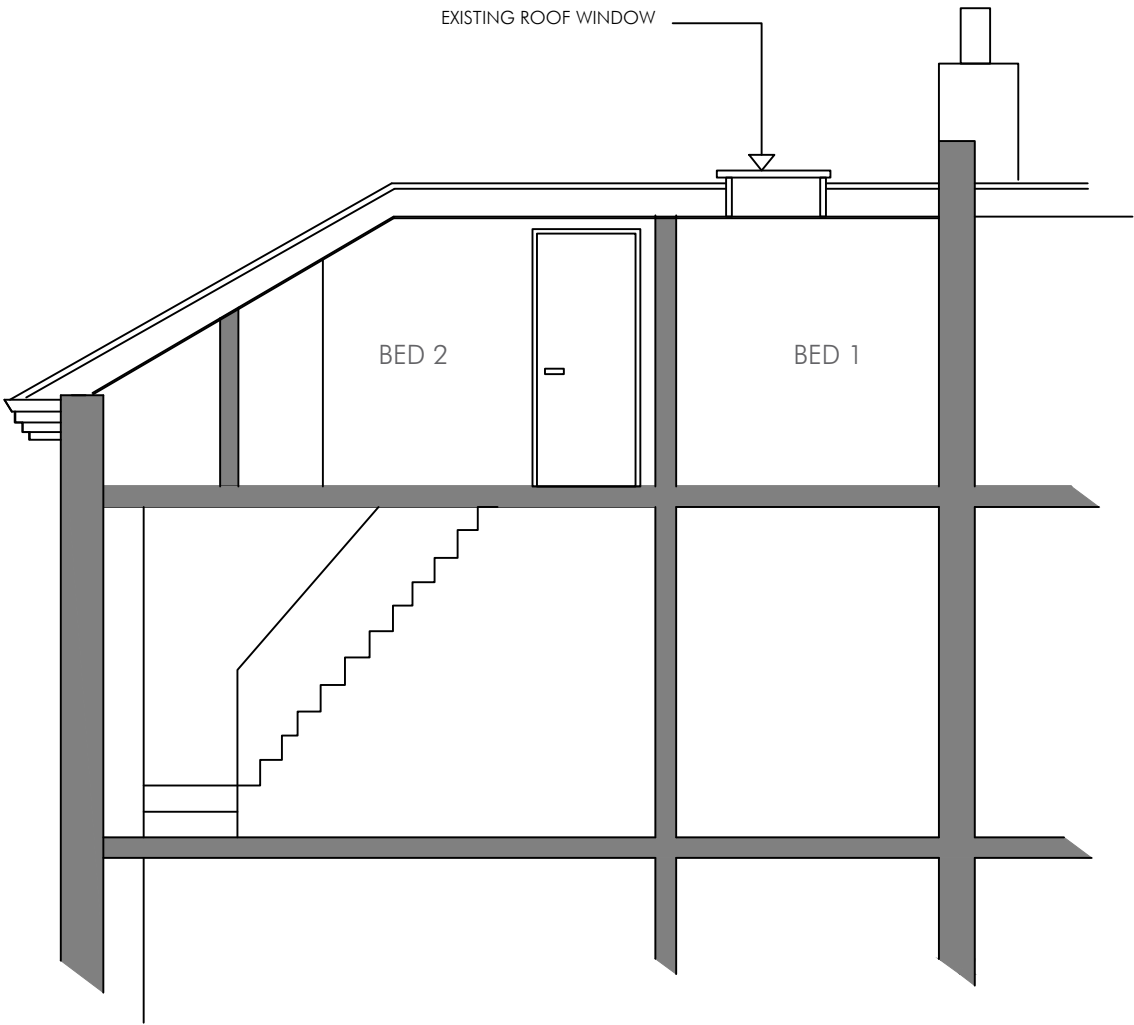

AS PROPOSED

