




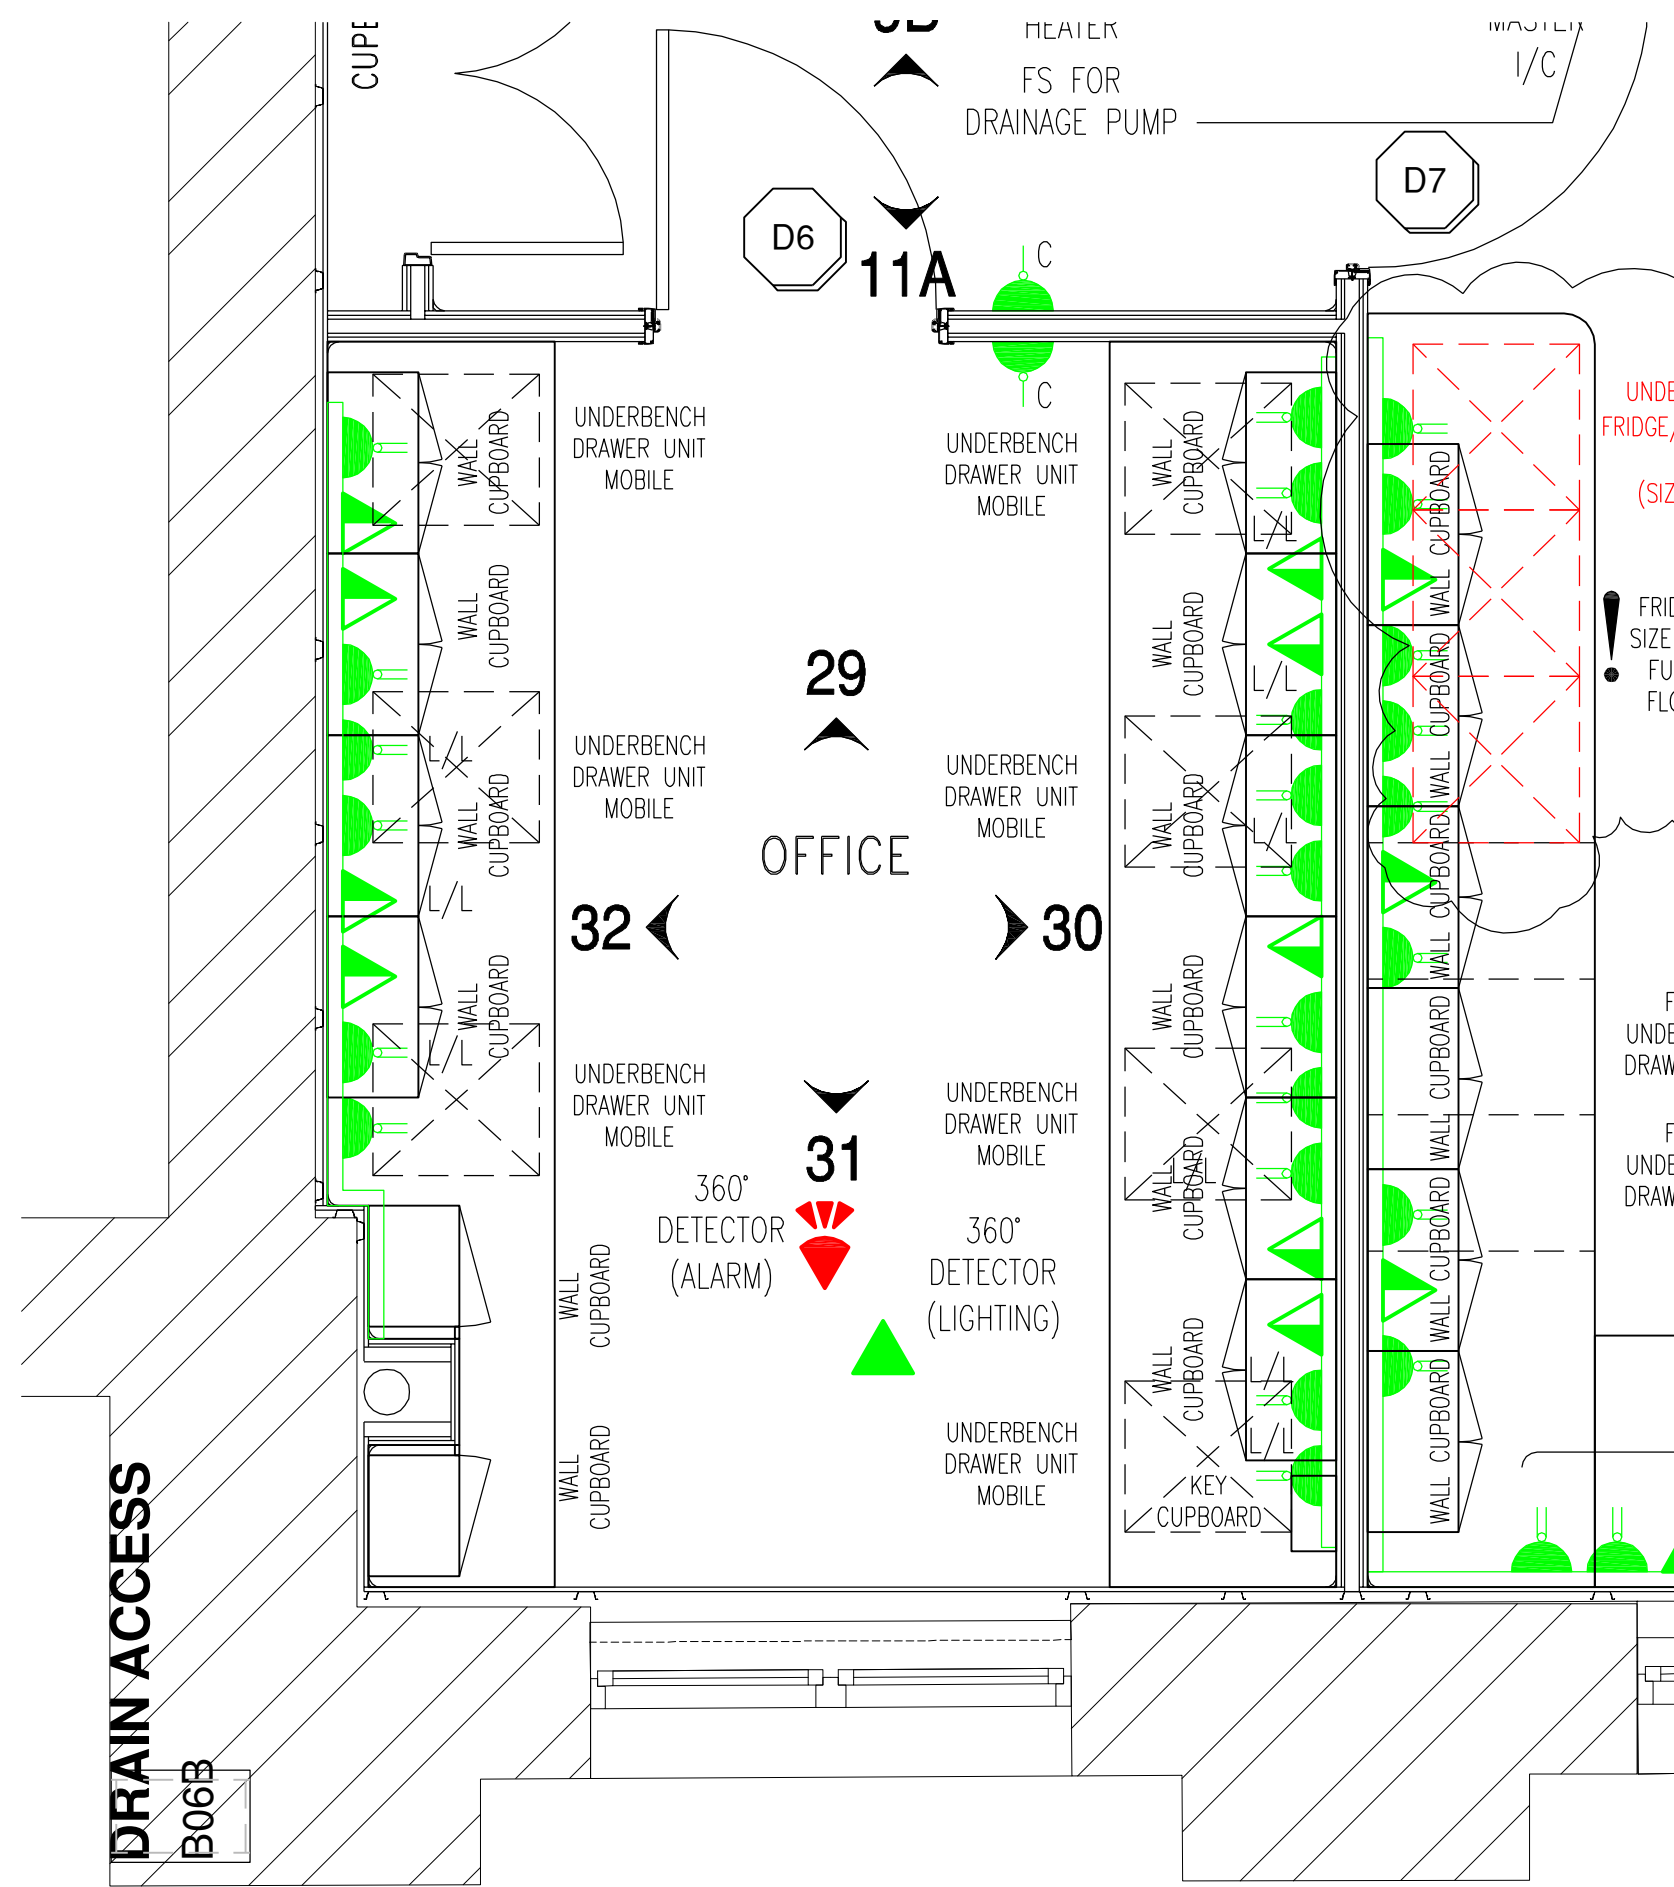


LOADED PLAN

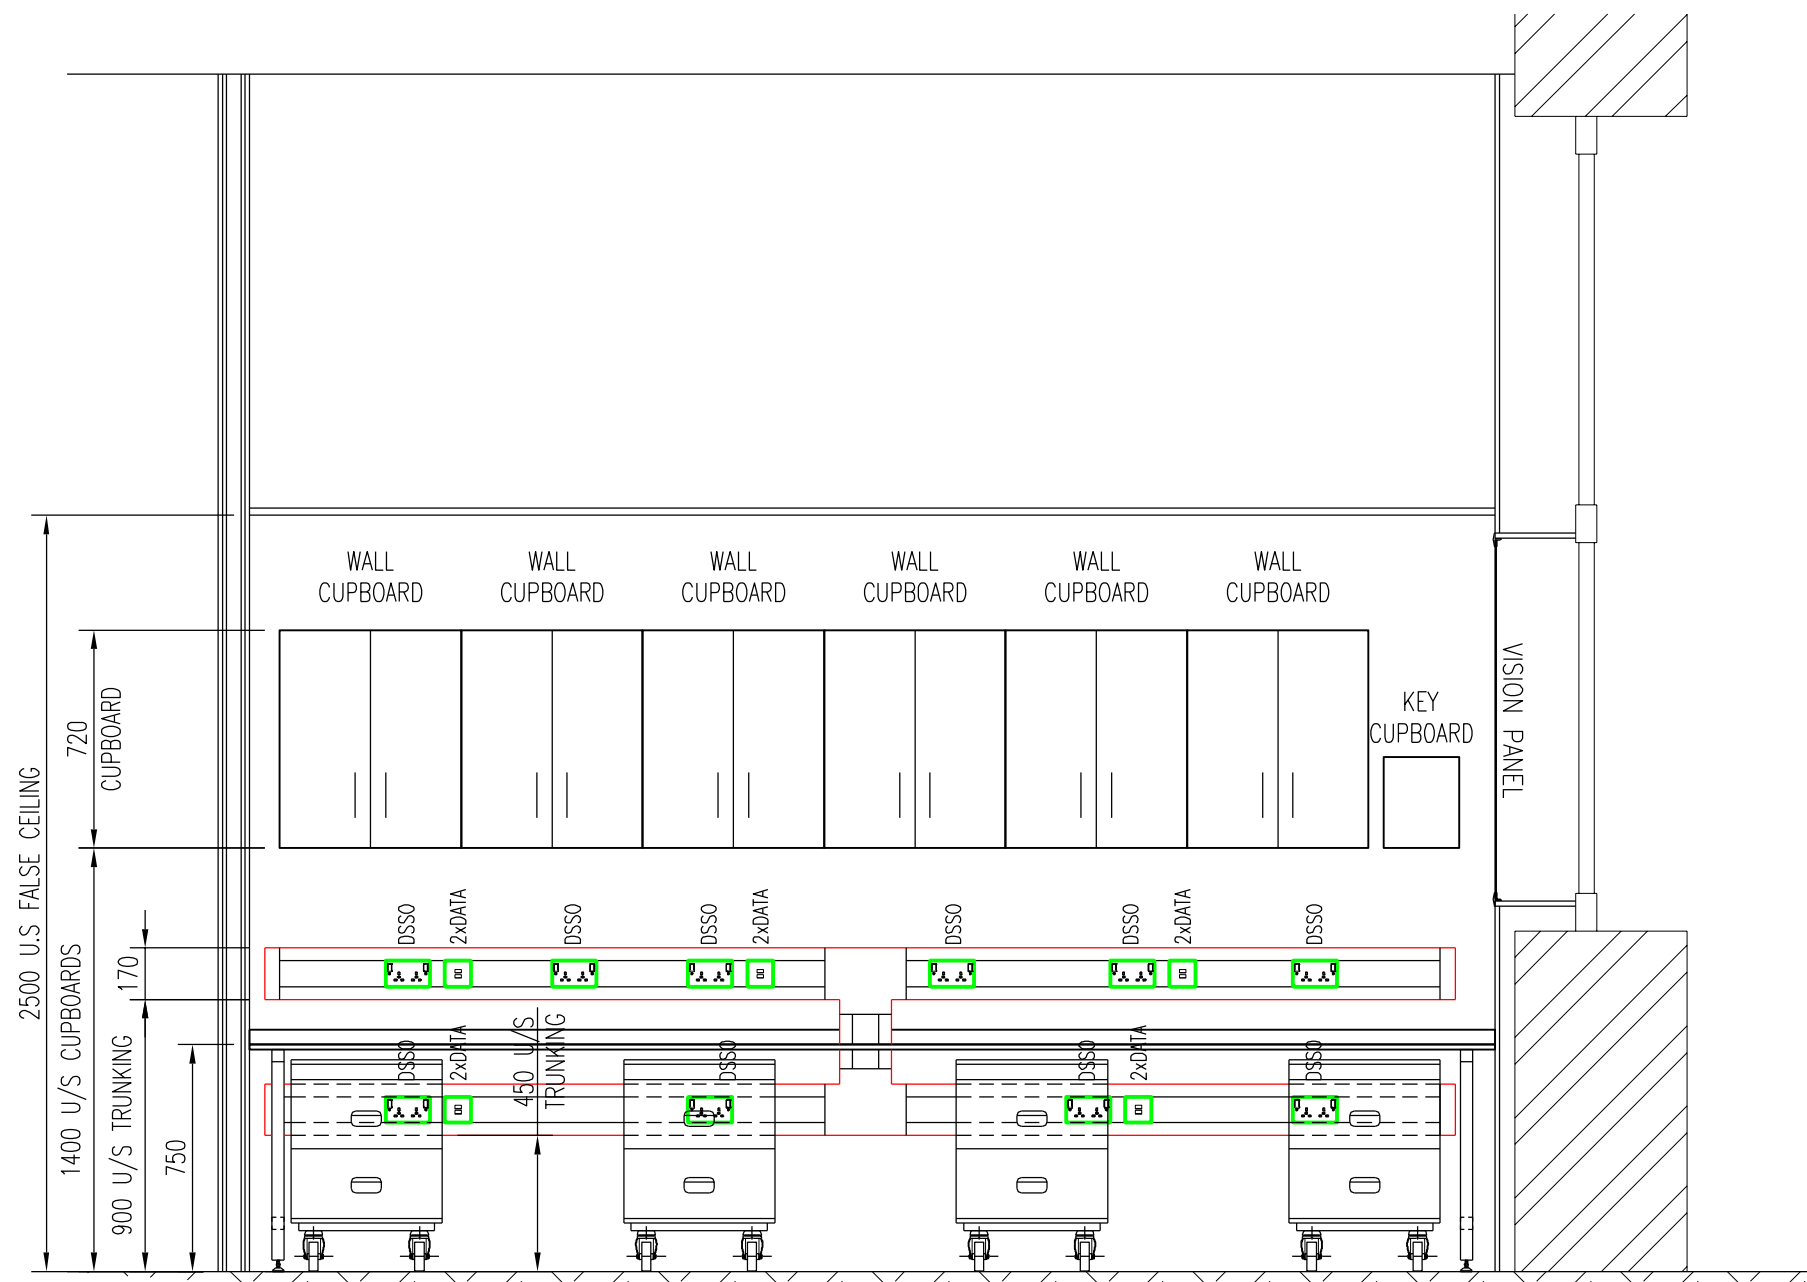


VIEW ON WALL 30

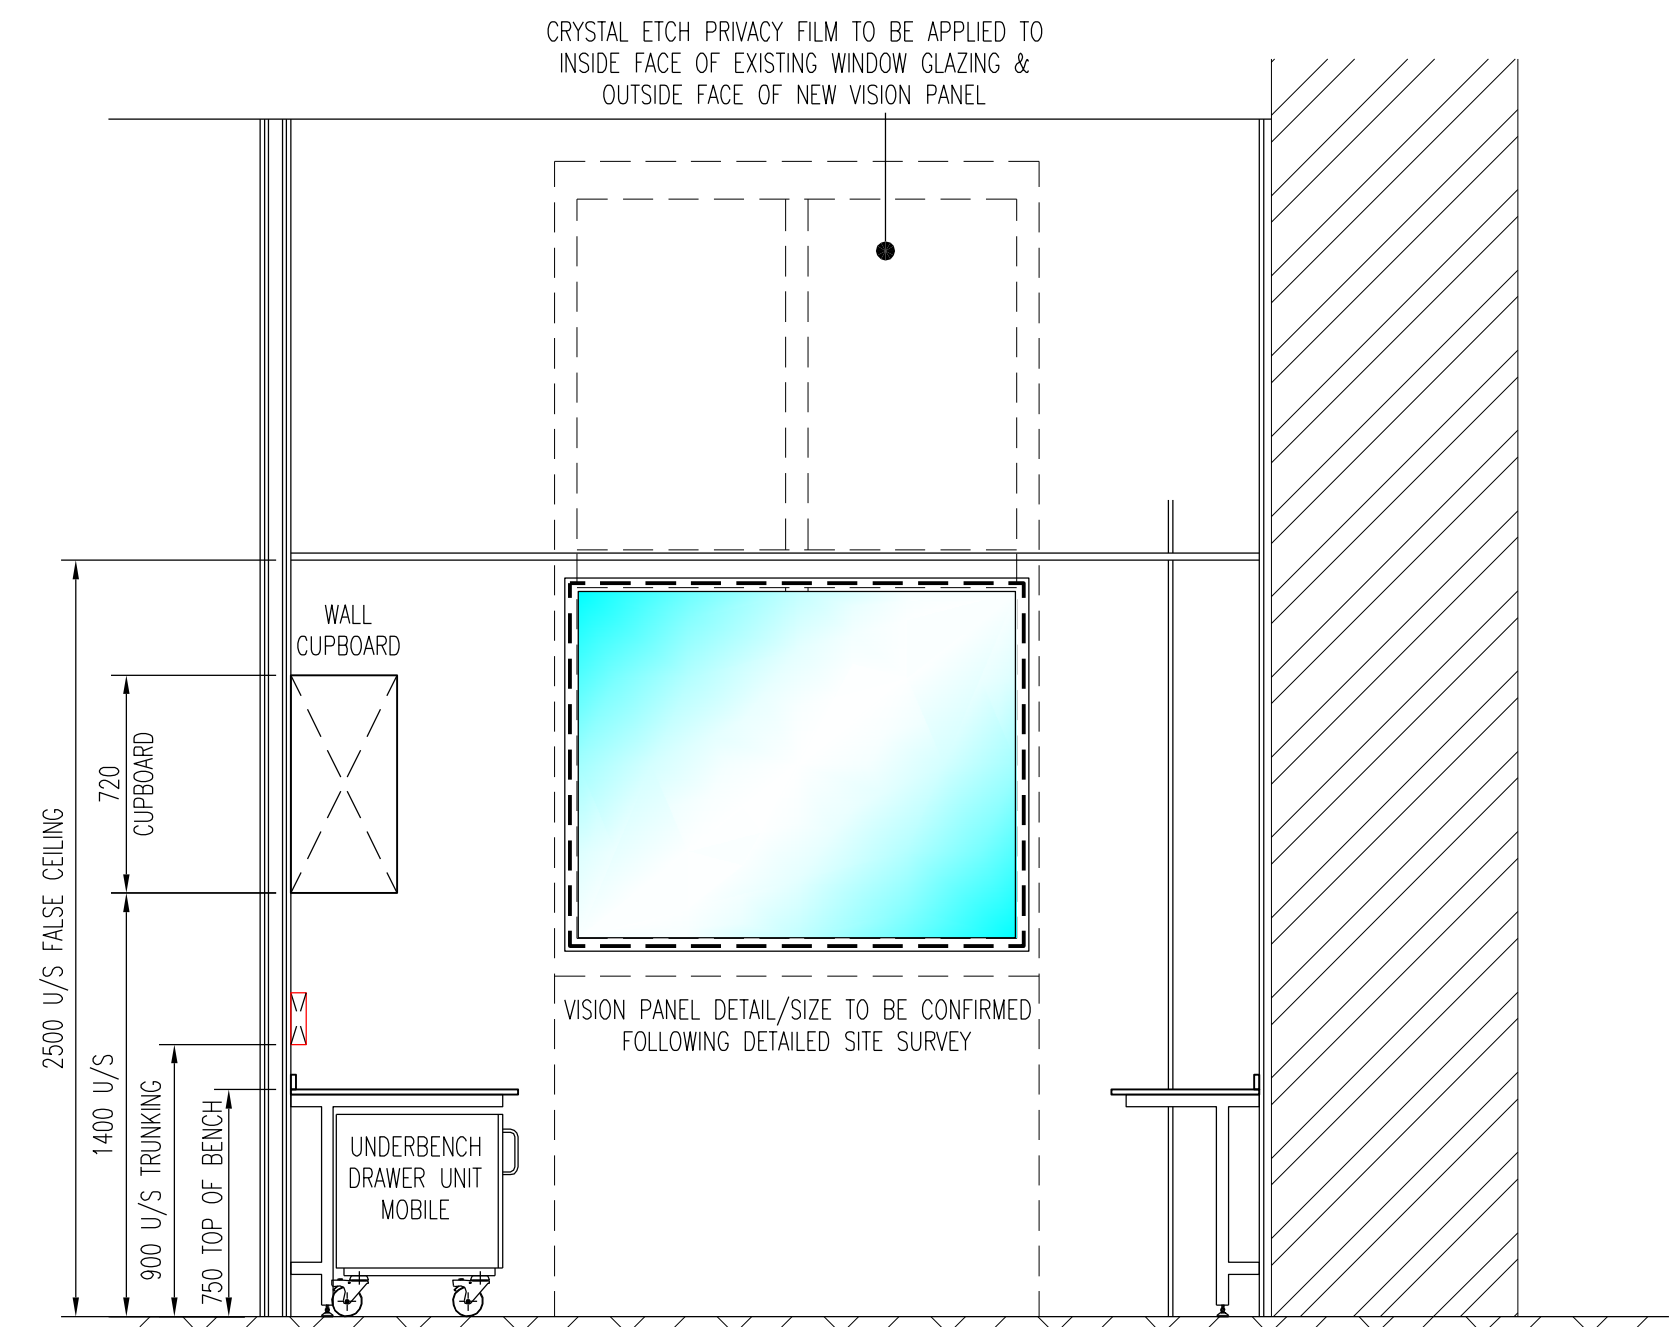


VIEW ON WALL 31

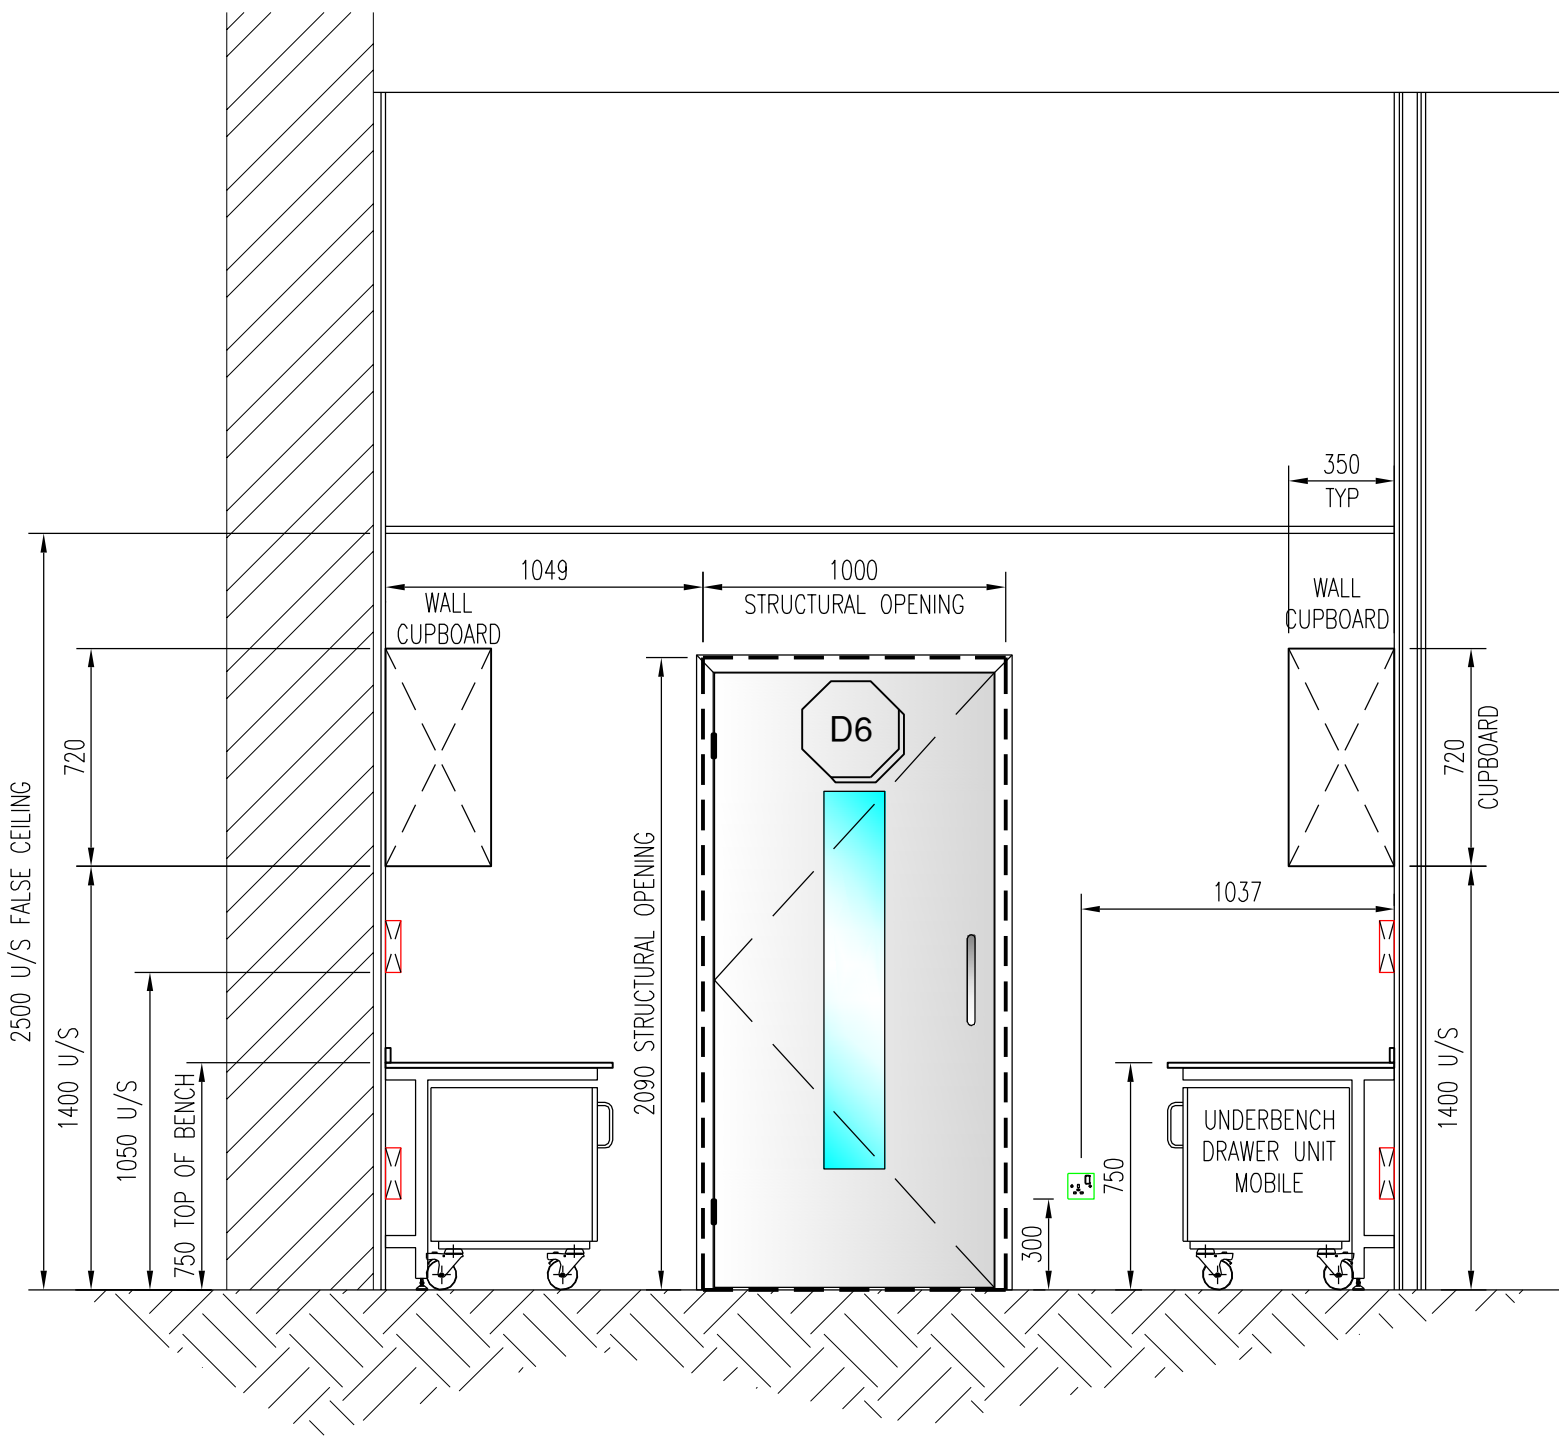

VIEW ON WALL 29

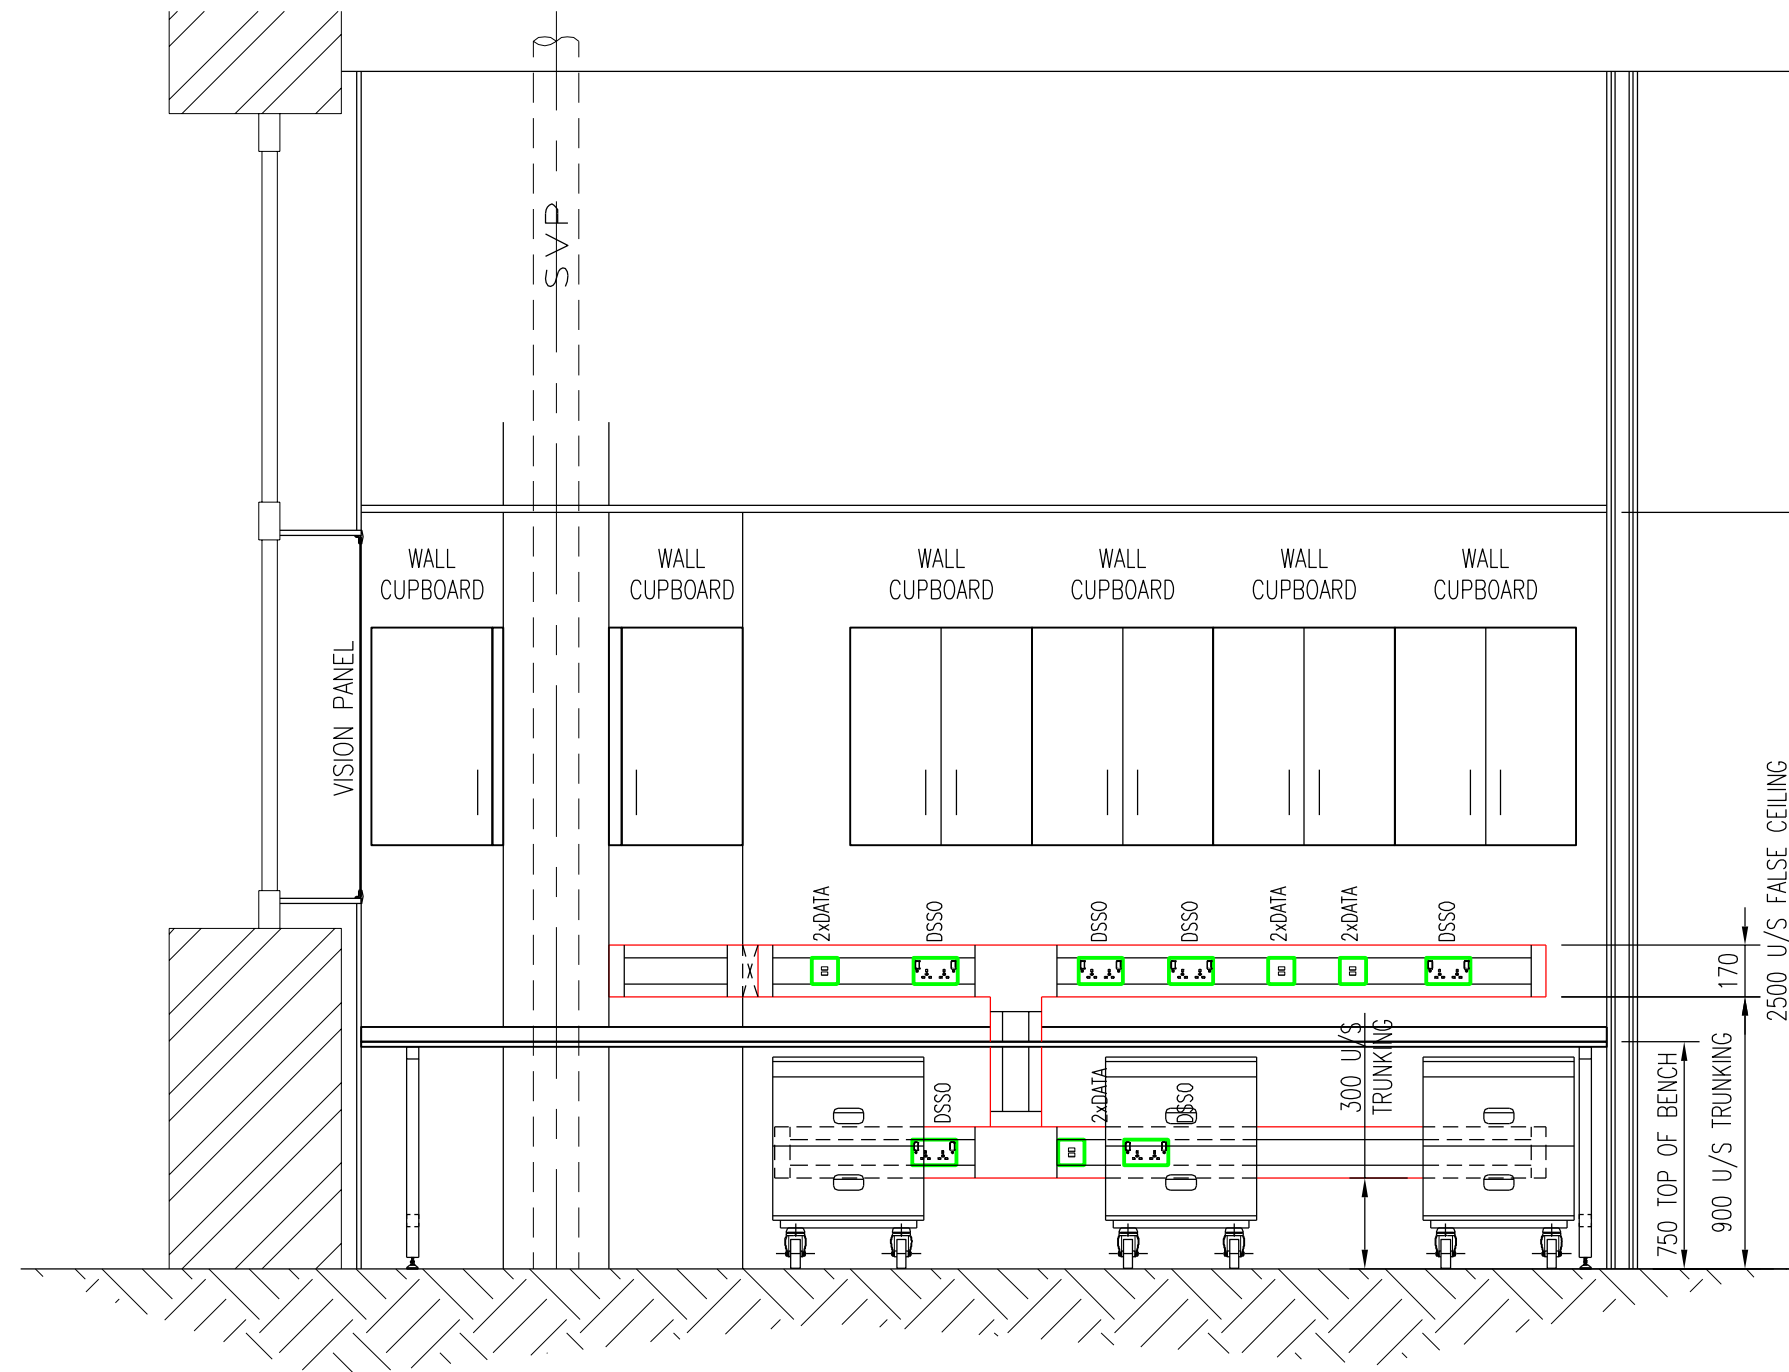

VIEW ON WALL 32

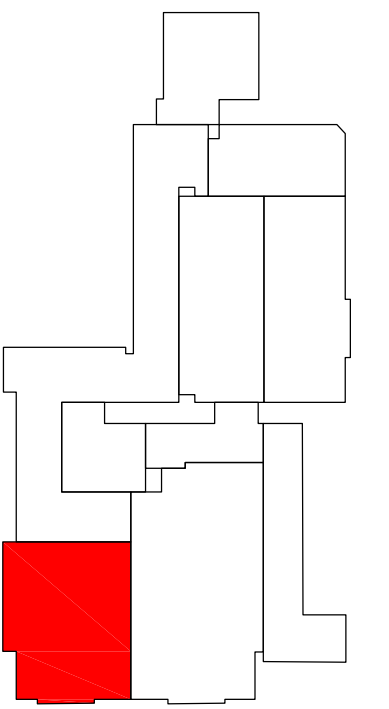

KEYPLAN

THIS DRG IS TO BE READ IN CONJUNCTION WITH BASSAIRE DRG. No.

MCN1644-C-006 LOADED PLAN

A	REVISED TO SUIT CLIENT COMMENTS	25.04.16	MMc	RS	PA
P4	REVISED TO SUIT CLIENT COMMENTS	14.04.16	MMc	RS	PA
P3	Revised to suit client comments	04.04.16	MMc	RS	PA
P2	Revised to suit client comments	22.03.16	MMc	RS	PA
P1	FIRST ISSUE	03.03.16	MMc	RS	PA
REV	AMENDMENT	DATE	DRN	CHKD	APPRD

IS CLEAN AIR

UNIT 31A
CHADKIRK BUSINESS PARK
VALE ROAD, ROMILEY
STOCKPORT, SK6 3NE
www.bassaire.co.uk
TEL: (0161) 427 2711
FAX: (0161) 427 2733

COPYRIGHT © The details on this drawing are copyright of Bassaire Ltd. This is a confidential document & must not be used, copied or divulged in any way without consent from Bassaire Ltd.	SCALE 1:25 SIZE A1 DRN MMc
CUSTOMER UCL	
PROJECT GMP LAB KATHLEEN LONSDALE BUILDING	
TITLE WALL PLAN & ELEVATIONS OFFICE	
DRG. No. MCN1644-C-015	REV A