
© Copyright Design ID No part of this document may be reproduced or transmitted in any form without the written permission of Design ID. This document should not be relied on or used in circumstances other than those for Which it was originally prepared and for which Design ID was commissioned. Design ID accepts no responsibility for this document to any other party other than the person by whom it was commissioned.

Section K Scale 1:20

A1 Original

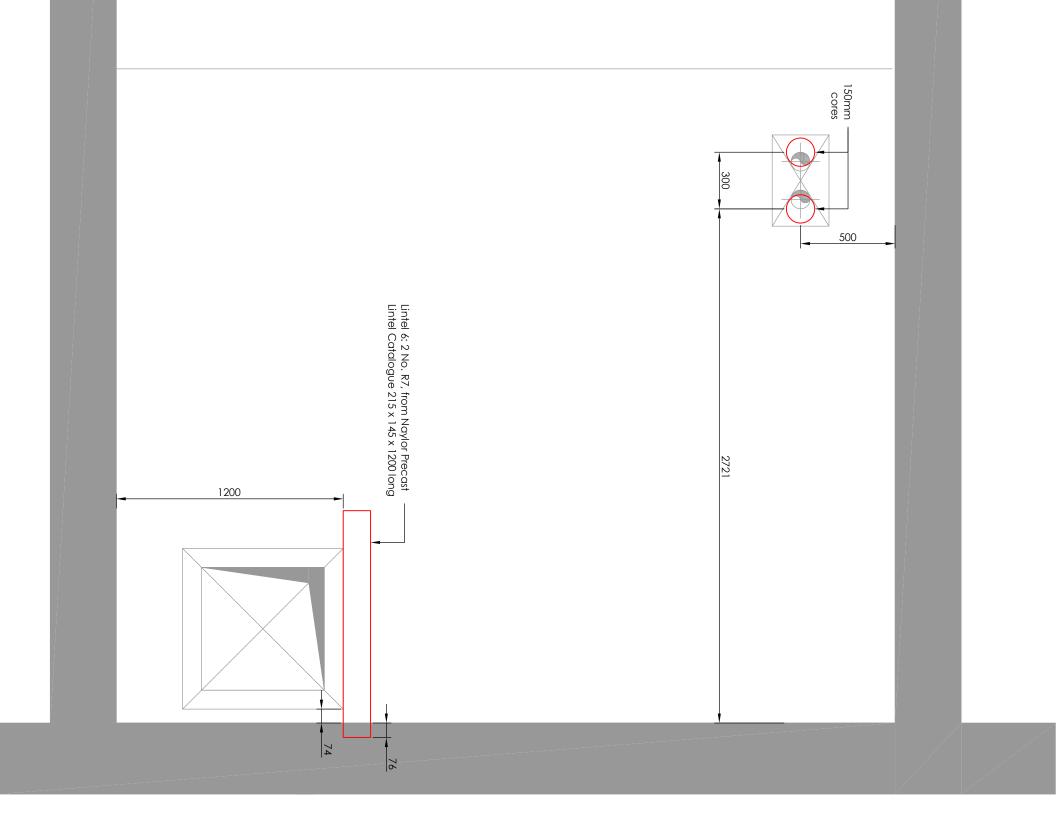

Drawing StatusDrawing NumberFor Construction15372-203	Details scale(s) @ A1 Sheet 2 As Annotated	Kathleen Lonsdale Building Returbishment Project Number Drawing Title 15372	Project Drawn By University College of London PM	e: Iondon@de structural & civil engineering design w: www.design w: www.design	•	design in the with the with the street	CONSTRUCTION EC4N 1SP	Queens House 8-9 Queen Street	GRAHAM 2nd Floor	Rev Date Drawn By Appr. By Description	A 06/04/16 PM PO For Construction	B 07/04/16 PM PO Lintel 5 removed	
Revision B	® A1 ∩otated	lumber	y Date Drawn APR '16	www.designid.co.uk	0 7250 0817	stcastle Street F	SP	en Street	GRAHAM CONSTRUCTION				

General Notes
I. For setting out refer to Architect's drawings.
2. This drawing to be read in conjunction with all other Architectural and Engineering drawings and all other relevant drawings and Specifications.
3. DO NOT SCALE FROM THIS DRAWING. Use figured dimensions only.
4. CE Marking:

All structural components to be CE Marked in accordance EN 1090 Pts 1 and 2.
Building Execution Class: EXC1 EXC2 EXC3 EXC4
Any steel fabricator used must be a member of the BCSA or demonstrate they are CE Marked by another approved notified body.

5. Construction (Design and Management) Regulations 2015 (CDM 2015) - Client's roles and responsibilities

Check competence and resources of all appointees
Ensure there are suitable management arrangements for the project welfare facilities
Allow sufficient time and resources for all stages
Frovide pre-construction information to designers and contractors

Where projects are notifiable under CDM 2015, clients must also:
5.5. Appoint a CDM co-ordinator
5.6. Appoint a principal contractor
5.7. Make sure that construction work does not start unless a construction phase plan is in place and there are adequate welfare facilities on site
5.8. Provide information relating to the health and safety file to the CDM co-ordinator
5.9. Retain and provide access to the health and safety file

BBA Sketch 2016-04-08 GMP Plant Room wall openings overlay

150mm -

cores


300

* For discussion only.



Lintel 6: 2 No. R7, from Naylor Precast Lintel Catalogue 215 x 145 x 1200 long

2721

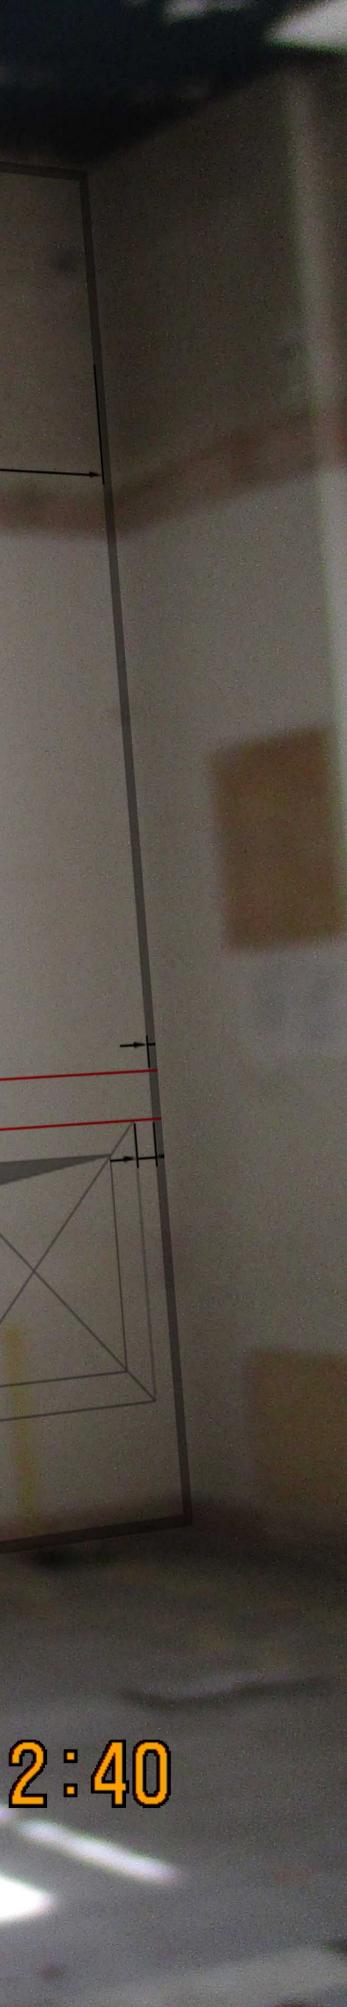



BBA Sketch 2016-04-08

GMP Plant Room wall openings overlay Photo from store (other) side

* For discussion only.

17/03/2016 12:41

-