




Door Details

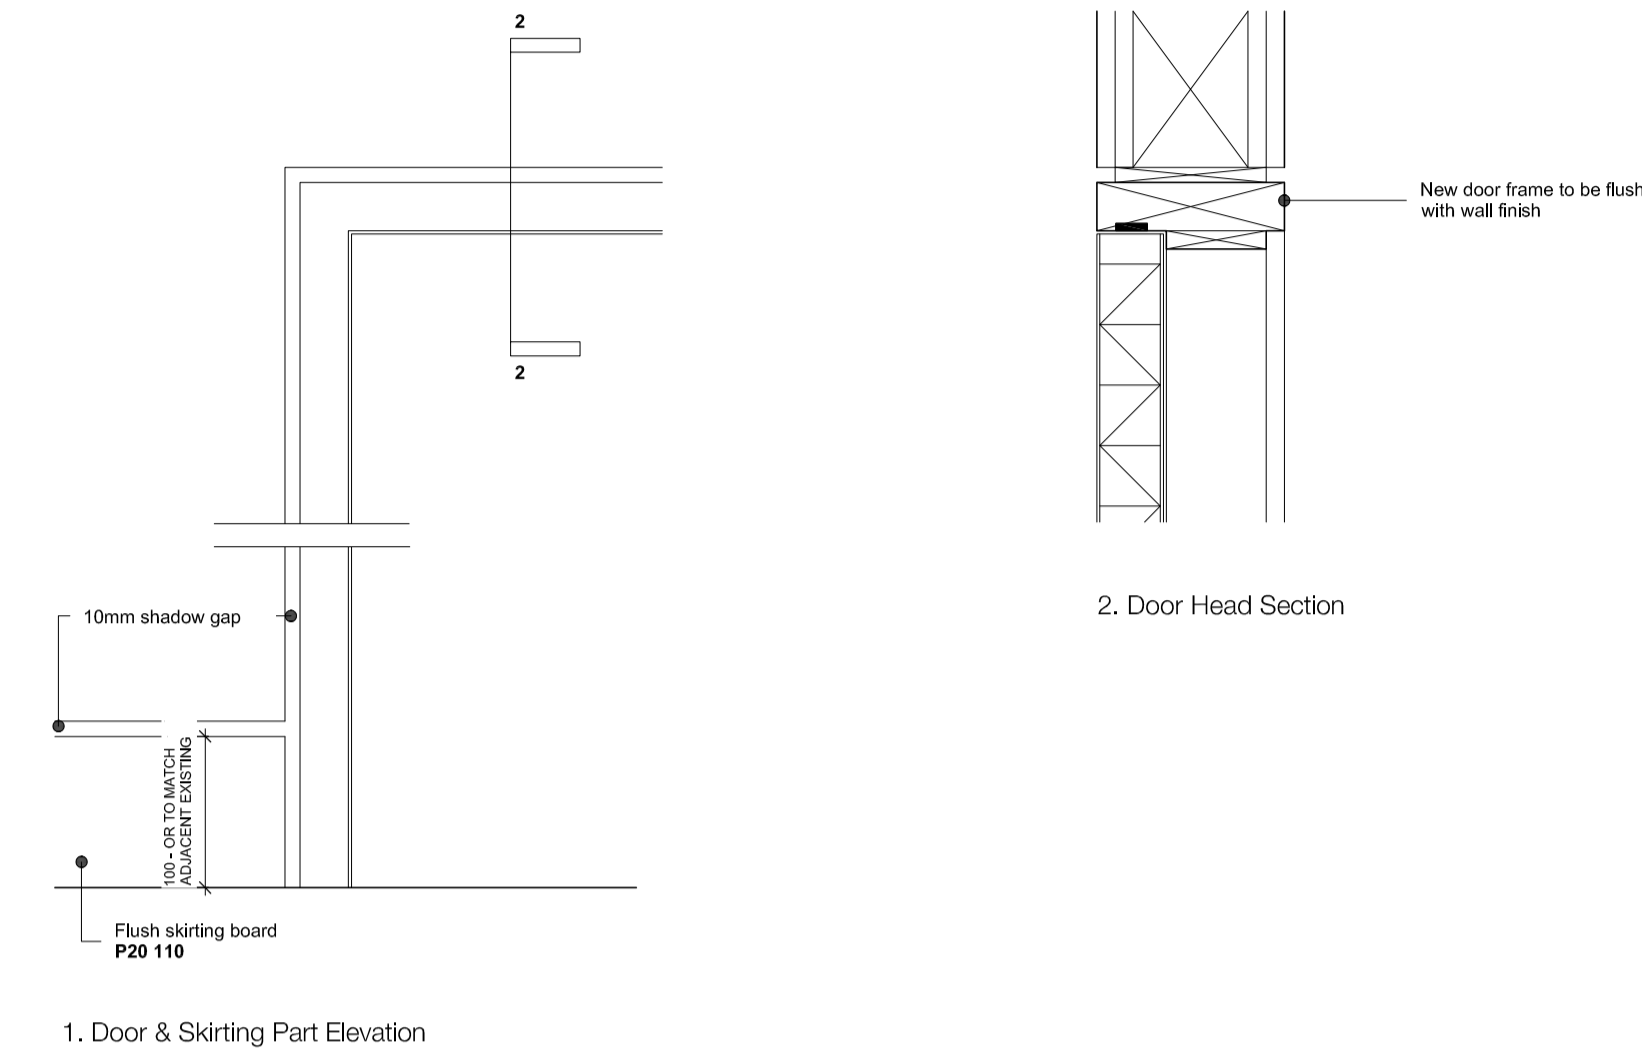

1. Door & Skirting Part Elevation

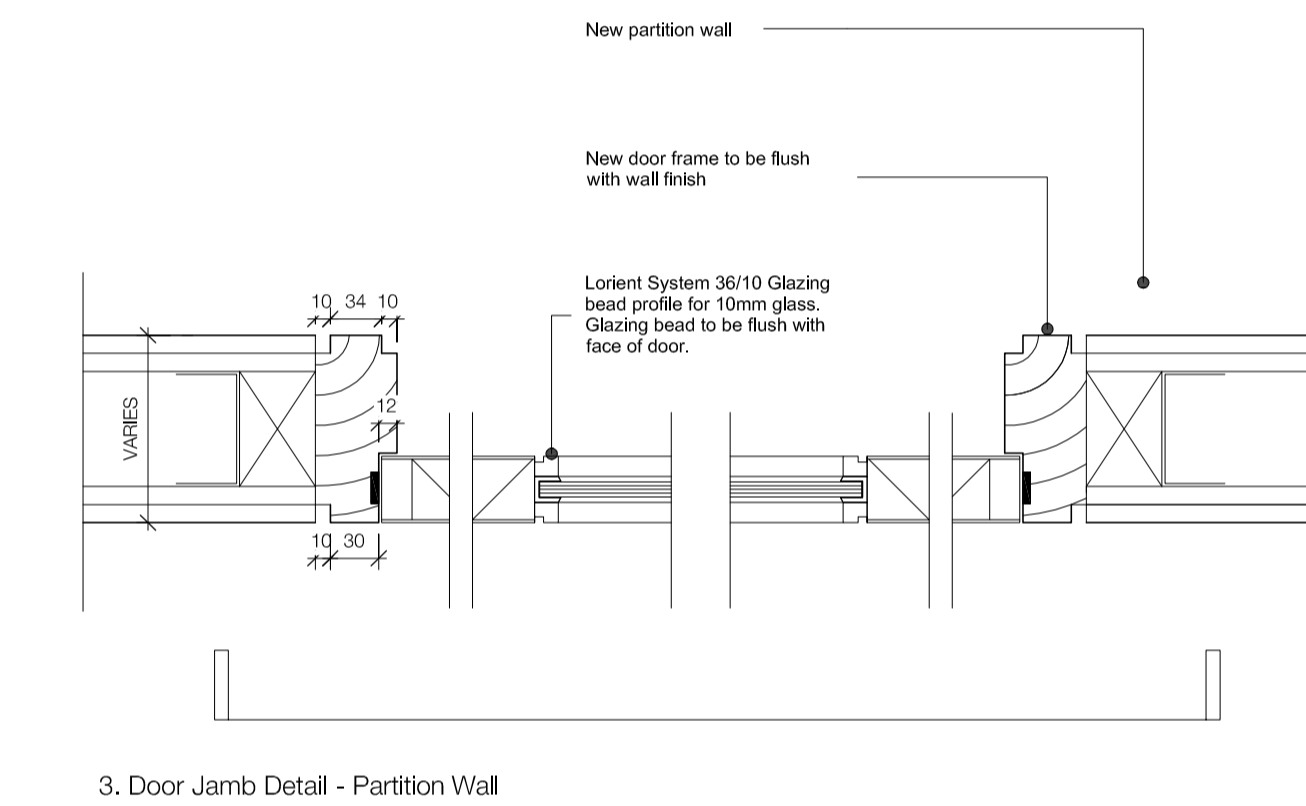

3. Door Jamb Detail - Partition Wall

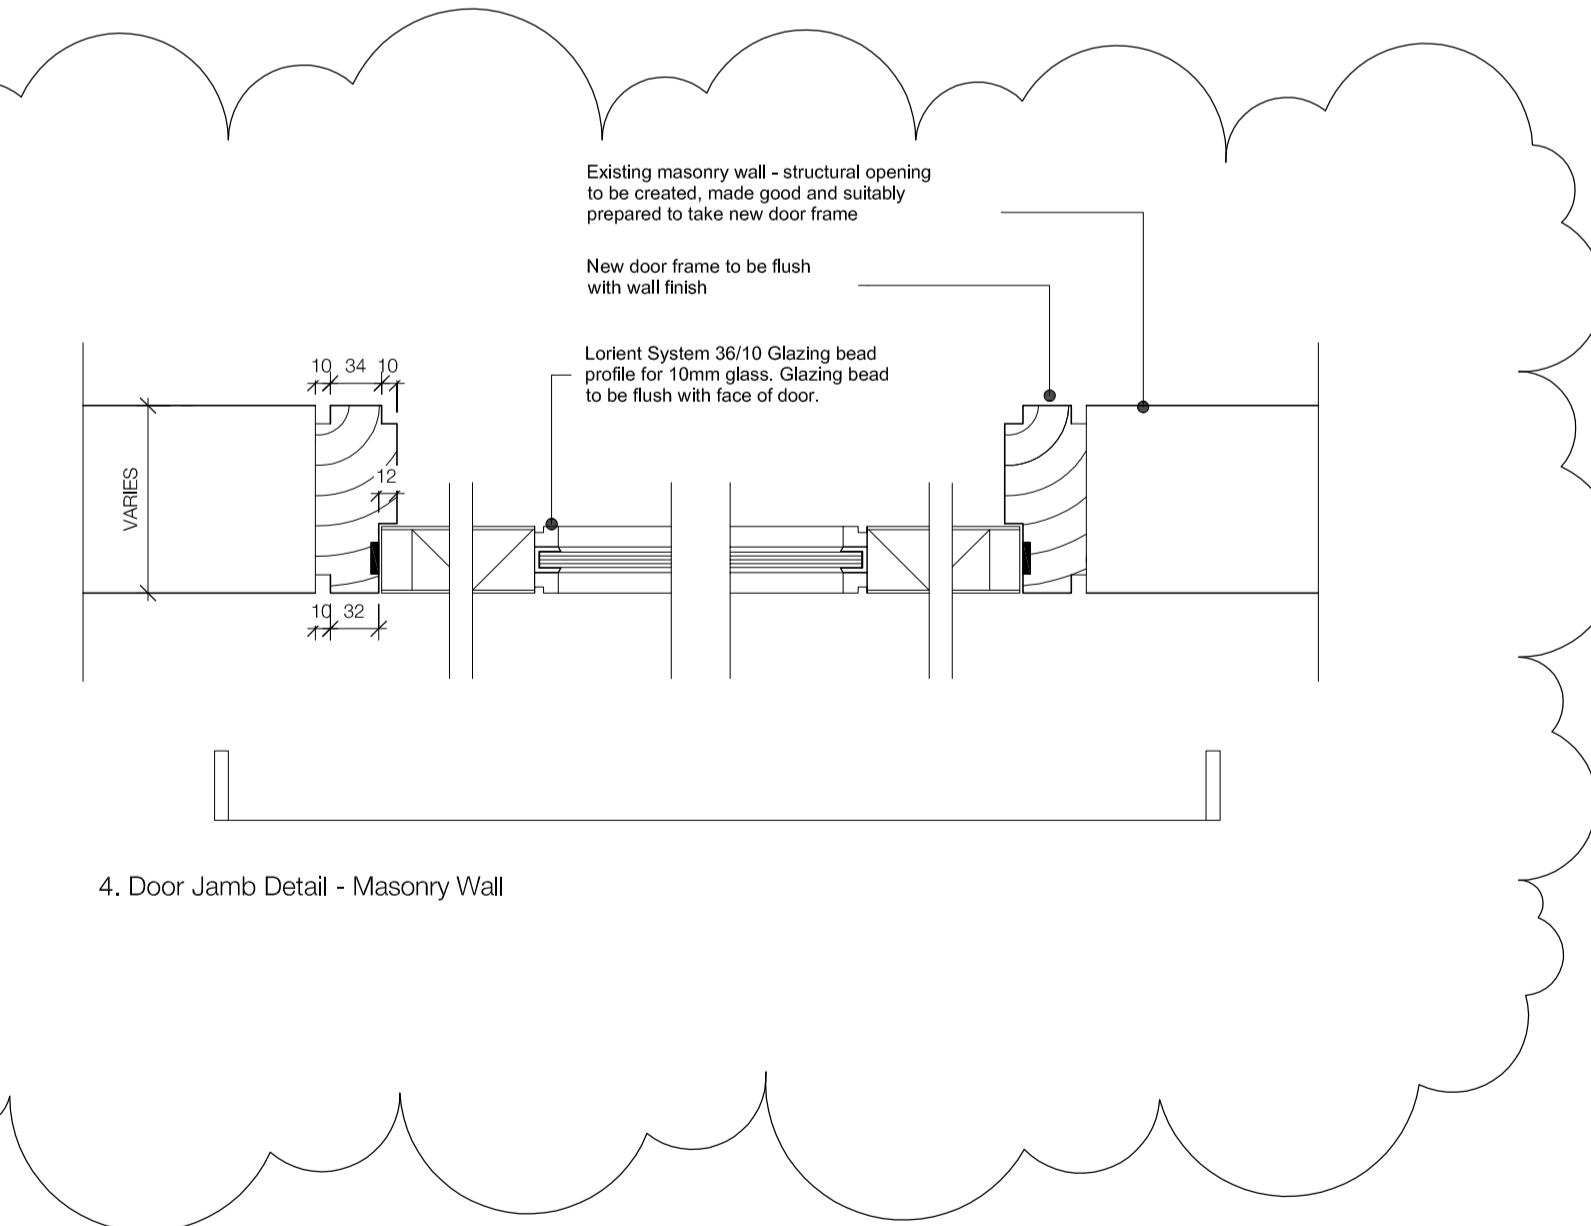


4. Door Jamb Detail - Masonry Wall

Notes

- Refer to Spec. Clauses L20\_230-630
- Ensure all doors are provided with fire / smoke / acoustic seals to suit requirements


Wall Details

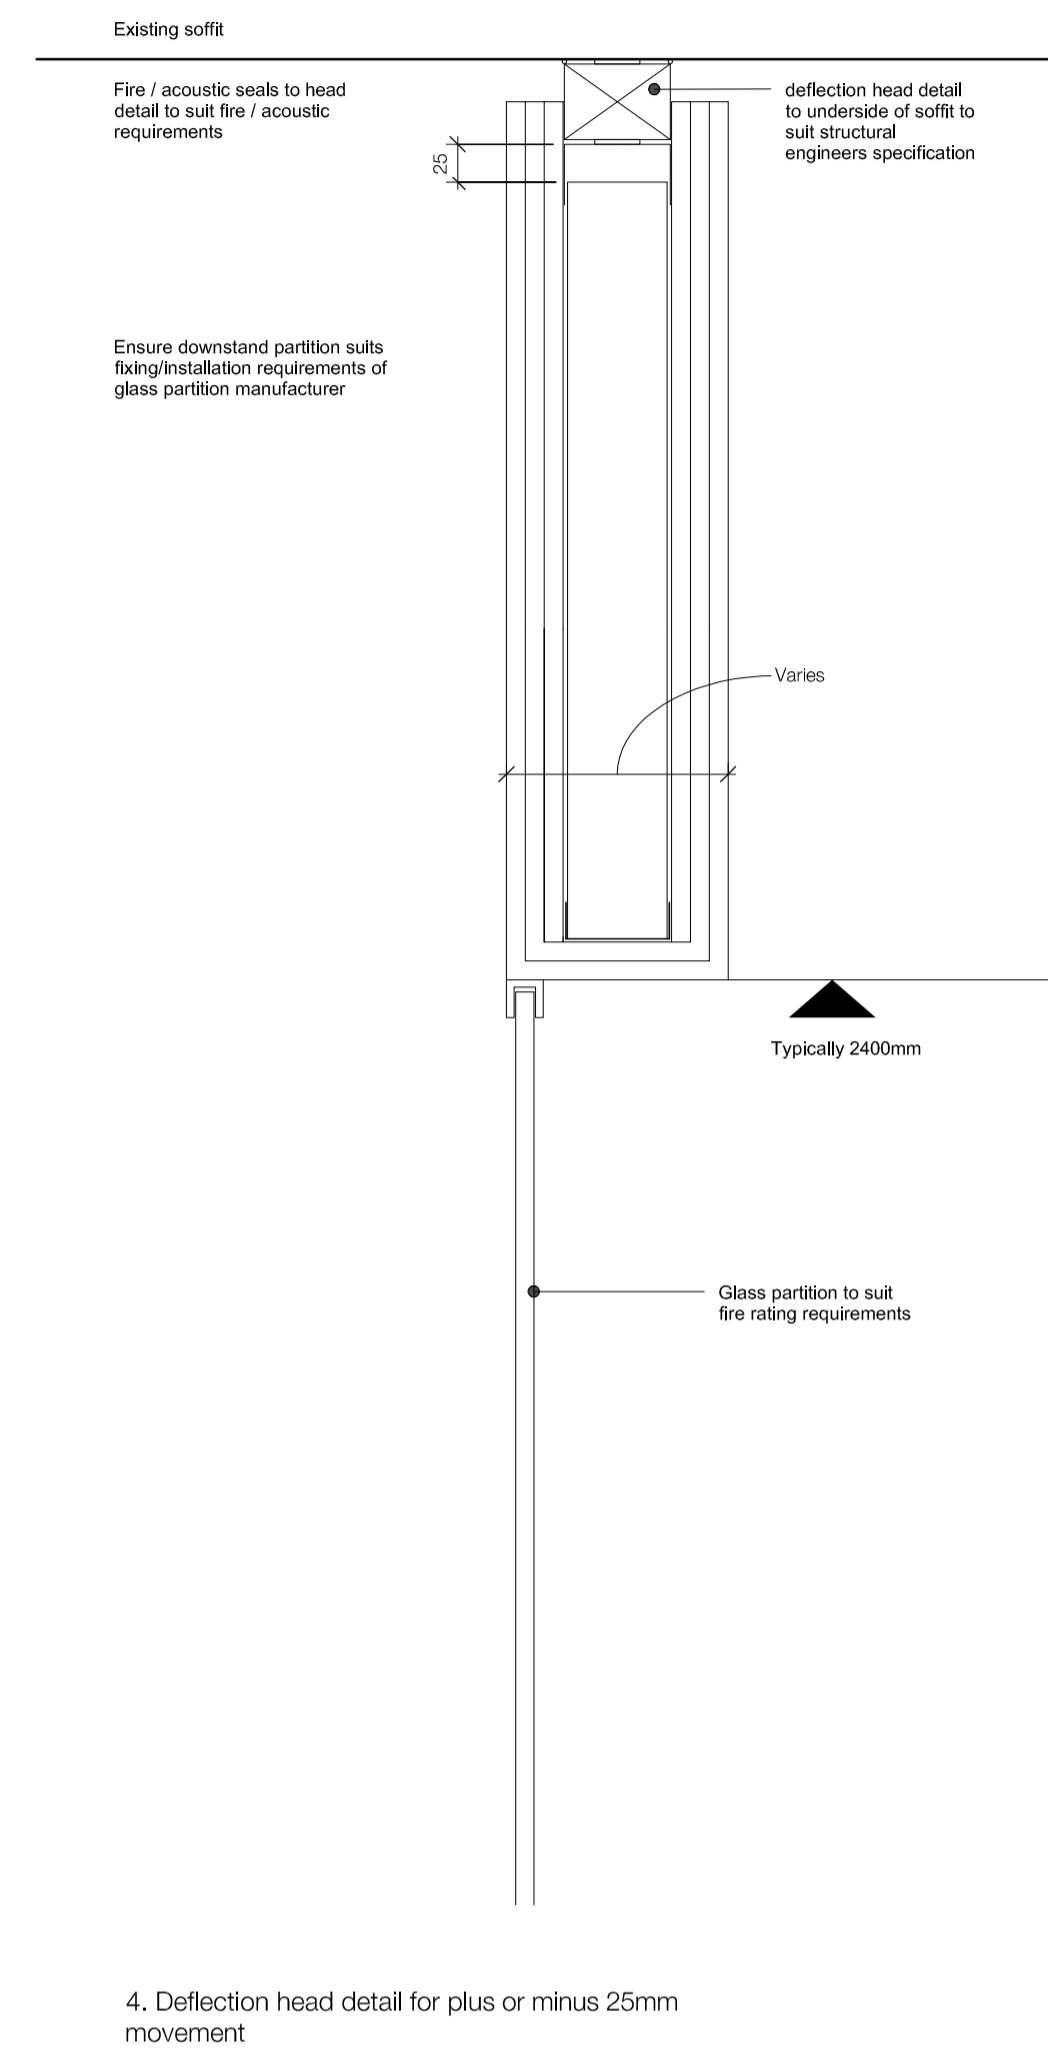

4. Deflection head detail for plus or minus 25mm movement

Notes

- Refer to Spec. Clauses K30\_131/132/132

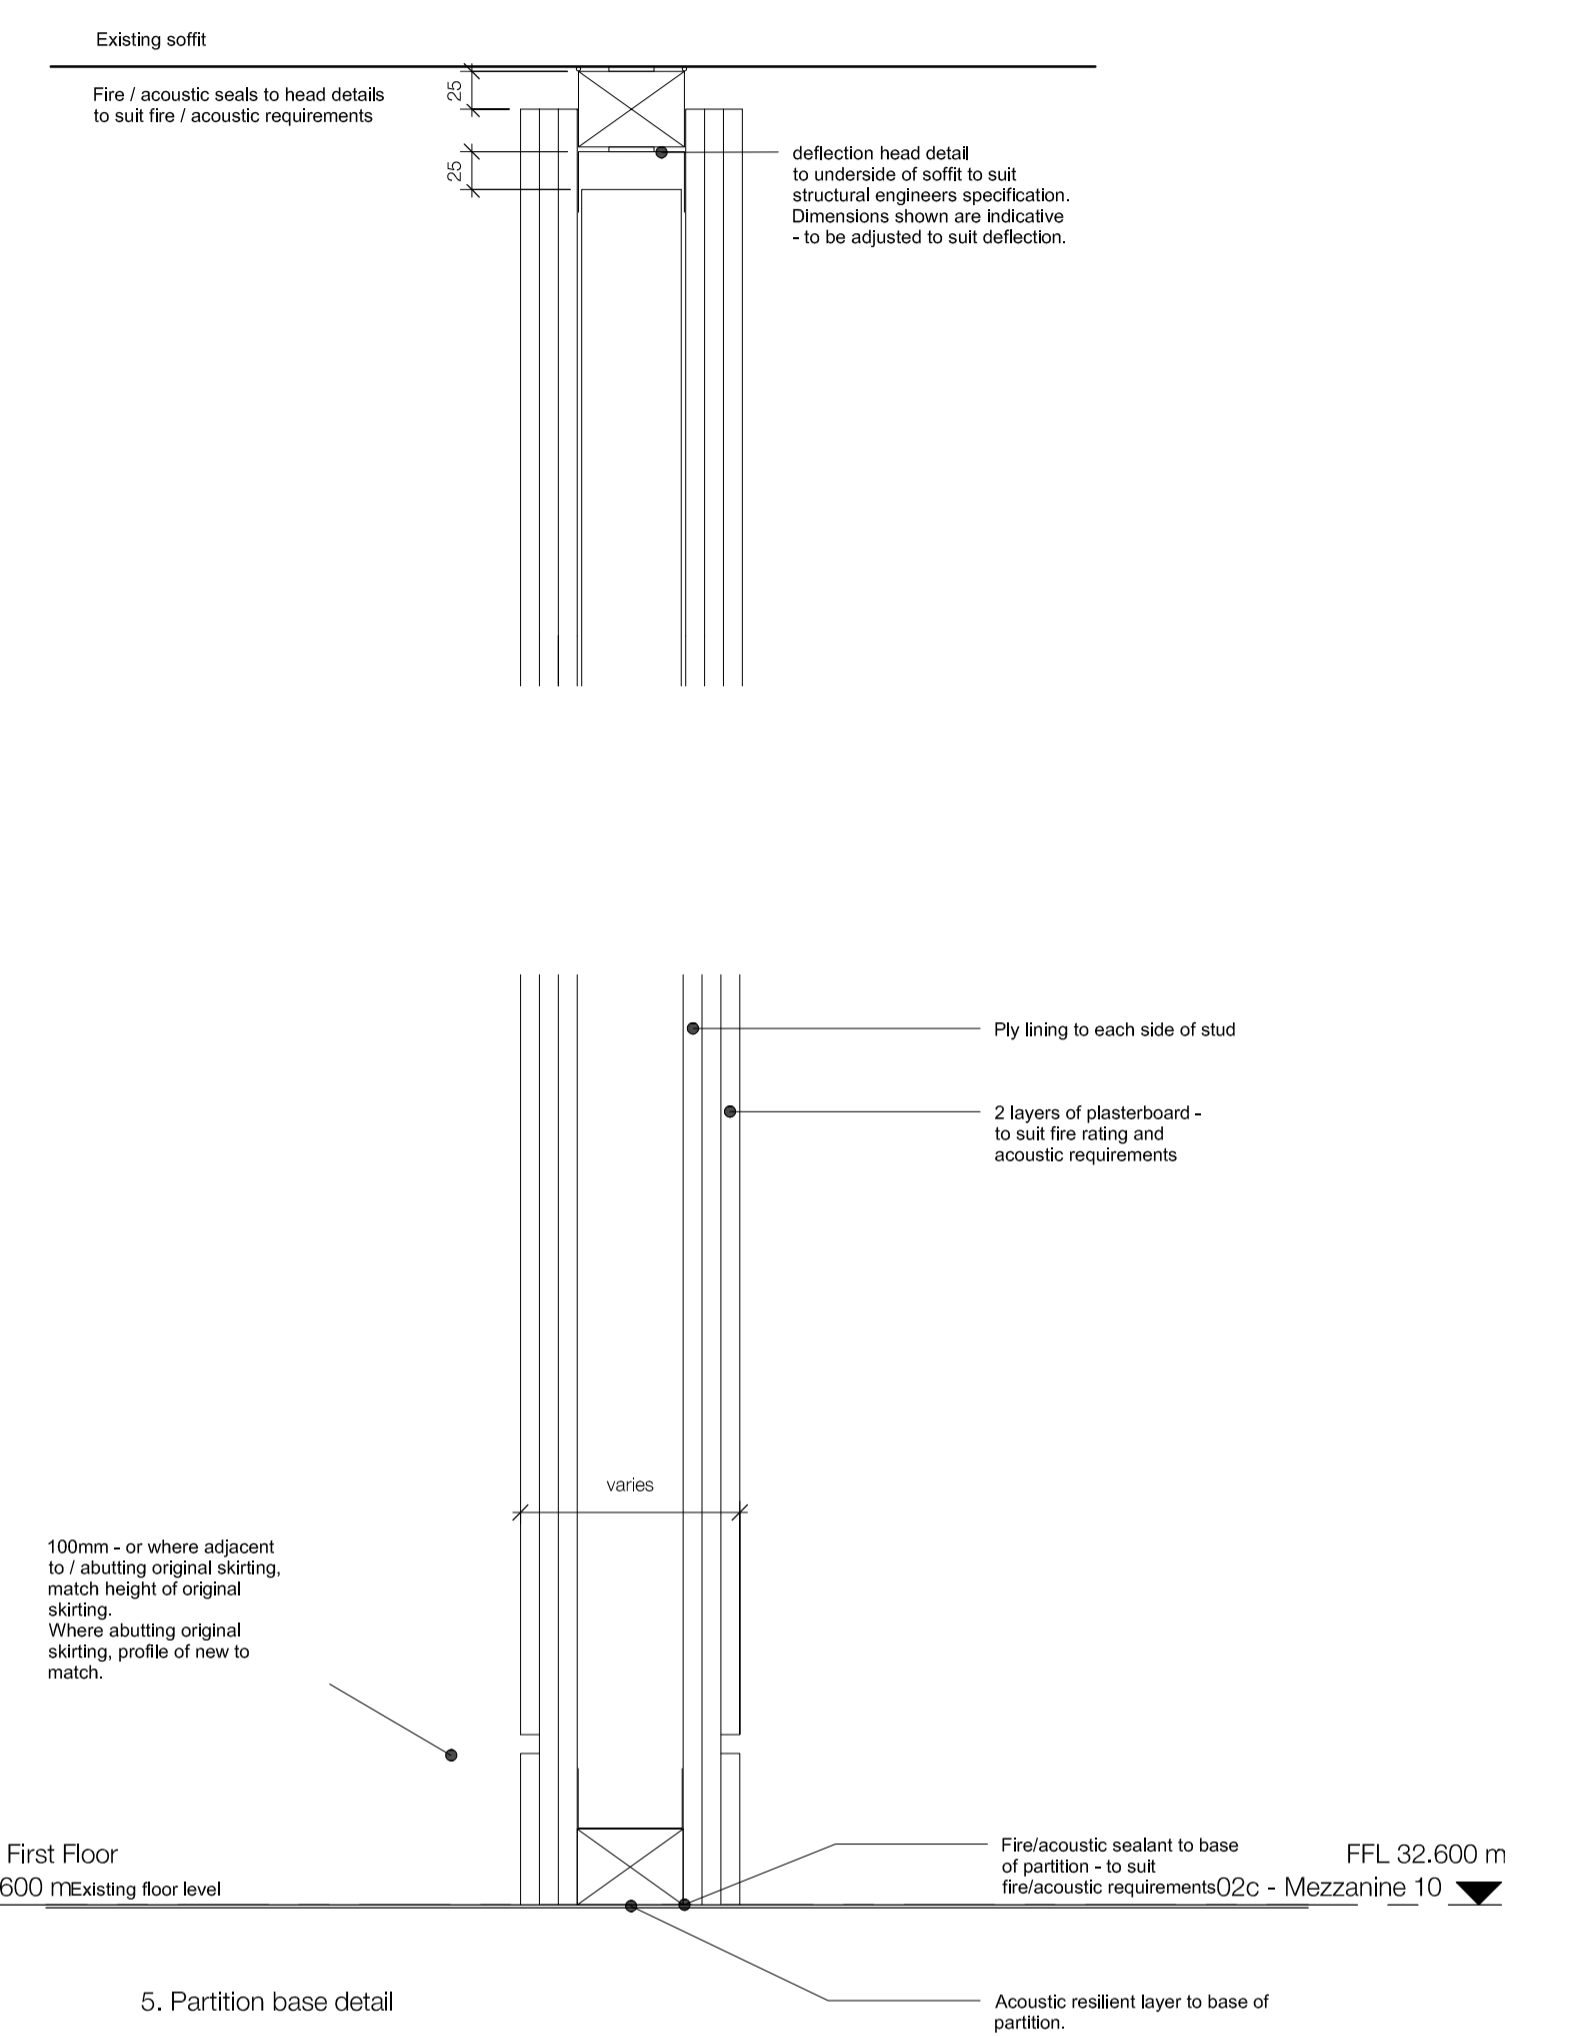

5. Partition base detail

# KLB Refurbishment

## UCL Gower Place, London

standard notes

- Do not scale this drawing.
- All dimensions must be checked on site and any discrepancies verified with the architect.
- Unless shown otherwise, all dimensions are to structural surfaces.

drawing notes

Key NBS Clauses identified above for Specification type, however this Drawing must be read in conjunction with all relevant clauses from the NBS

revisions

date	client
T1 1.12.2014	TENDER ISSUE DRAFT 2
T2 17.12.2014	STAGE E TENDER ISSUE
T3 14.04.2016	EMPLOYERS REQUIREMENTS AMENDMENT ISSUE
T4 15.04.2016	REVISED PLANNING AND LISTED BUILDING APPLICATION

date  
Dec '14

client  
UCL

scale  
1 : 5

drawing  
Door & Wall Details

drawn checked drawing number  
ED NJ 3008- A -1011

rev  
T4

Levitt Bernstein

Levitt Bernstein  
1 Kingsland Passage  
London  
E8 2BB  
t: 020 7275 7676  
f: 020 7275 9348  
w: levittberstein.co.uk  
e: post@levittberstein.co.uk

desM