



Bike Store / Caretaker's Office Plan - As Existing

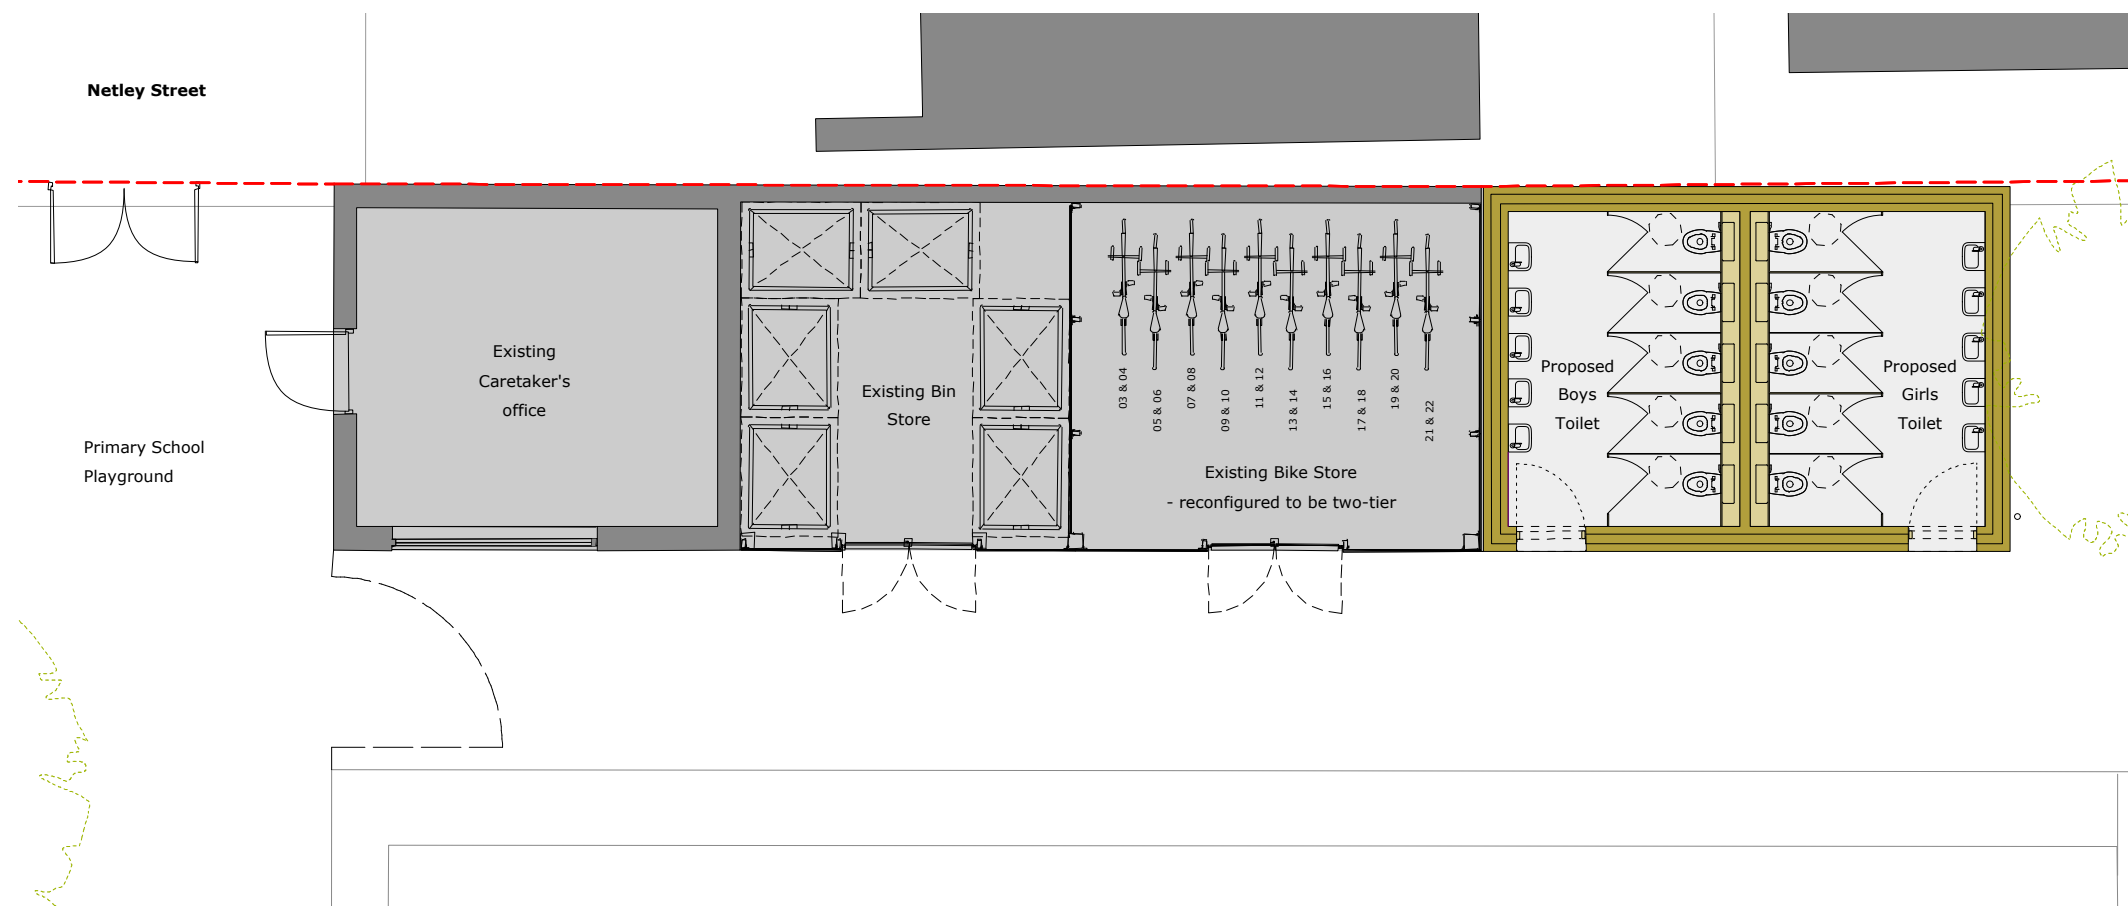

Bike Store / Caretaker's Office Plan - Proposed Sketch

SKETCH ISSUE

Check all dimensions on site. Do not scale off drawings without prior consultation. Any discrepancies to be reported to architects before execution of relevant works. This drawing has been produced for the London Borough of Camden for the development of Netley Primary School, 74 Stanhope Street, NW1 and for that application alone and is not intended for use by any other person or for any other purpose. Drawings remain copyright of Hayhurst and Co. and may not be reproduced without written consent or licence.

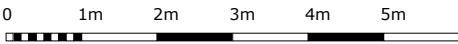

Issue/Revision	Date	Rev
----------------	------	-----

Project: 2 Year Old Provision Netley Primary School, 74 Stanhope Street, London, NW1 3EX		
---	--	--

Hayhurst and Co.

26 Fournier Street, London, E1 6QE
T: (020) 7247 7028 F: (020) 7247 7029
E. mail@hayhurstand.co.uk www.hayhurstand.co.uk

Subject:	WCs - Proposed Plans	
Scale:	1:100	Date: 16.09.2015

Original Size: A3

Drawing No.: 184 SK005